

Address: Office 15, Askern House,
Askern, Doncaster, DN6 0AA
Email: info@3dppd.co.uk
Telephone: 01302 239000
Web: www.3dppd.co.uk

All dimensions and sizes to be verified by the Contractor on site.
Drawings to be read in conjunction with engineers details.
The structural engineers details take precedence over the architectural drawings.

No dimensions to be scaled from this drawing. Contractors must work to figured dimensions.

Precision Plan Drawing will have no liability for any errors or inaccuracies.

© This drawing is subject to copyright of Precision Plan Drawing Limited.

CDM REGULATIONS 2015
The client must abide by the Construction Design and Management Regulations 2015. The client must appoint a contractor, if more than one contractor is to be involved, the client will need to appoint (in writing) a principal designer (to plan, manage and coordinate the planning and design work) and a principal contractor (to plan, manage and coordinate the construction and ensure there are arrangements in place for managing and organising the project).

Domestic clients
The domestic client is to appoint a principal designer and a principal contractor when there is more than one contractor, if not your duties will automatically transferred to the contractor or principal contractor.

Further information can be obtained from the HSE following this link:
<http://www.hse.gov.uk/construction/cdm/2015/domestic-clients.htm>

No.	Description	Date

PROJECT ADDRESS

5 Richmond Road, Carlton
in Lindrick, S81 9DN

PROJECT NAME

Single Storey Side and Rear
Extension with car port
extension

SHEET NAME Proposed Elevations

DRAWN BY KO CHECKED BY LO DATE 12/01/24

SCALE (@A2) 1:100 PROJECT NUMBER 2050

DRAWING NUMBER P102 REV




1 Proposed Front Elevation
1 : 100



2 Proposed Side Elevation
1 : 100



3 Proposed Rear Elevation
1 : 100

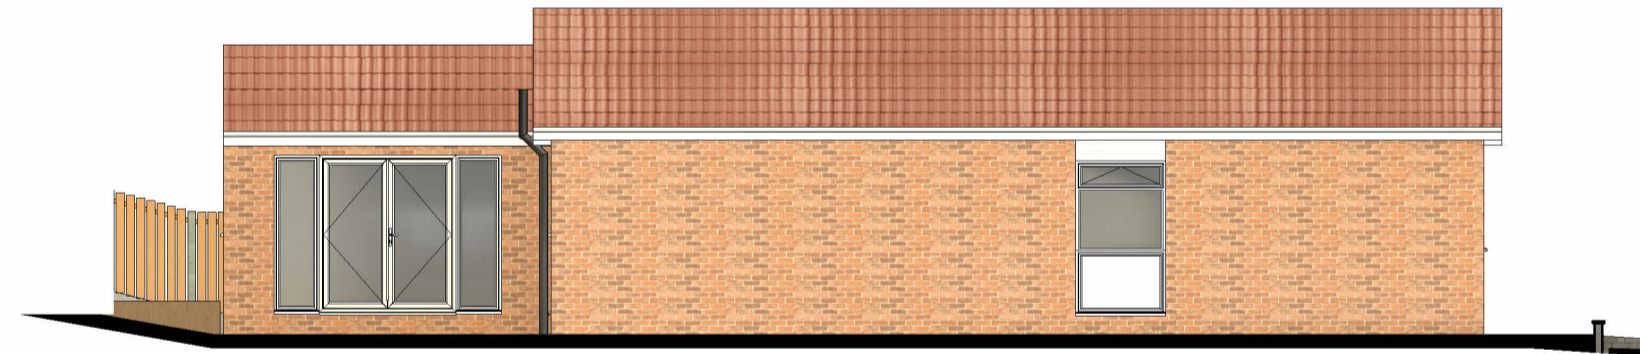

4 Proposed Side Elevation 1
1 : 100

