

**REAR ELEVATION OF PEAR TREE COTTAGE EXISTING 1:100**

Planting along eastern boundary.




**REAR ELEVATION OF PEAR TREE COTTAGE ALSO SHOWING SUMMERHOUSE EXISTING 1:100**

SUMMERHOUSE




**REAR ELEVATION OF PEAR TREE COTTAGE ALSO SHOWING EXTENDED SUMMERHOUSE PROPOSAL 1:100**

EXTENDED SUMMERHOUSE

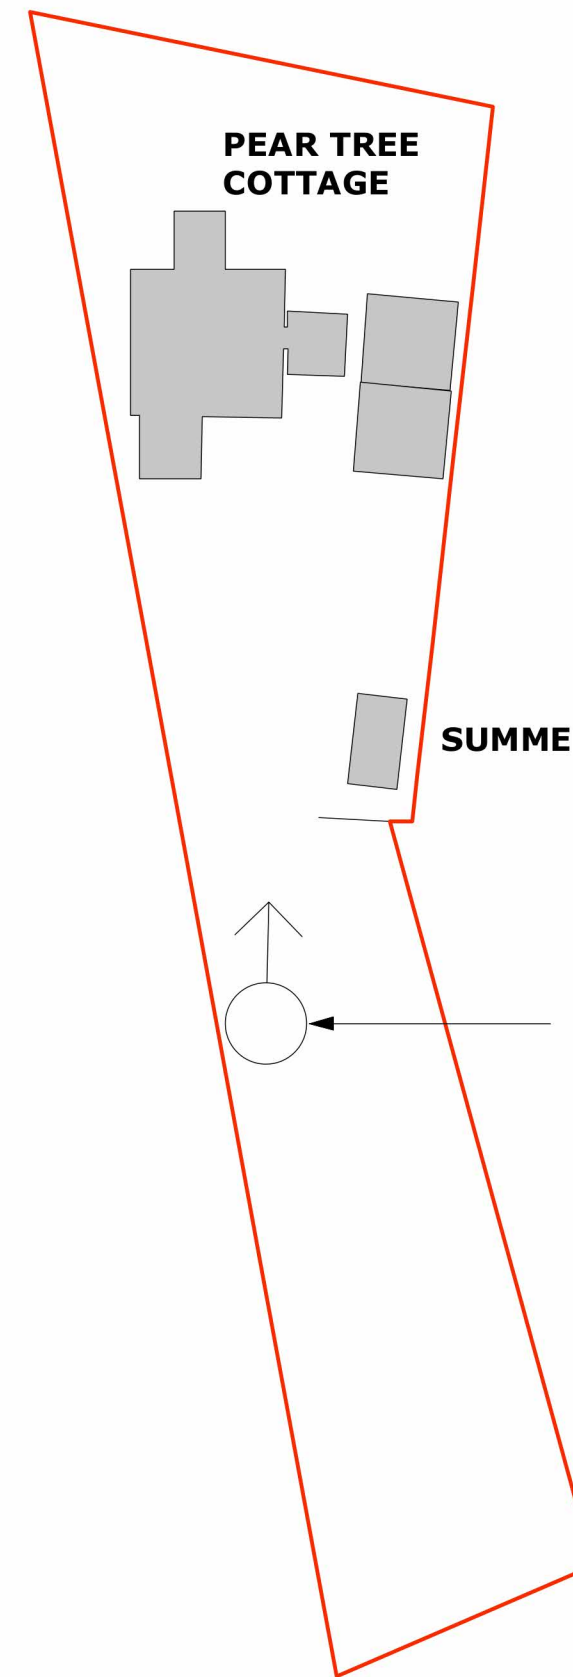


**LOCATION PLAN EXISTING 1:500**

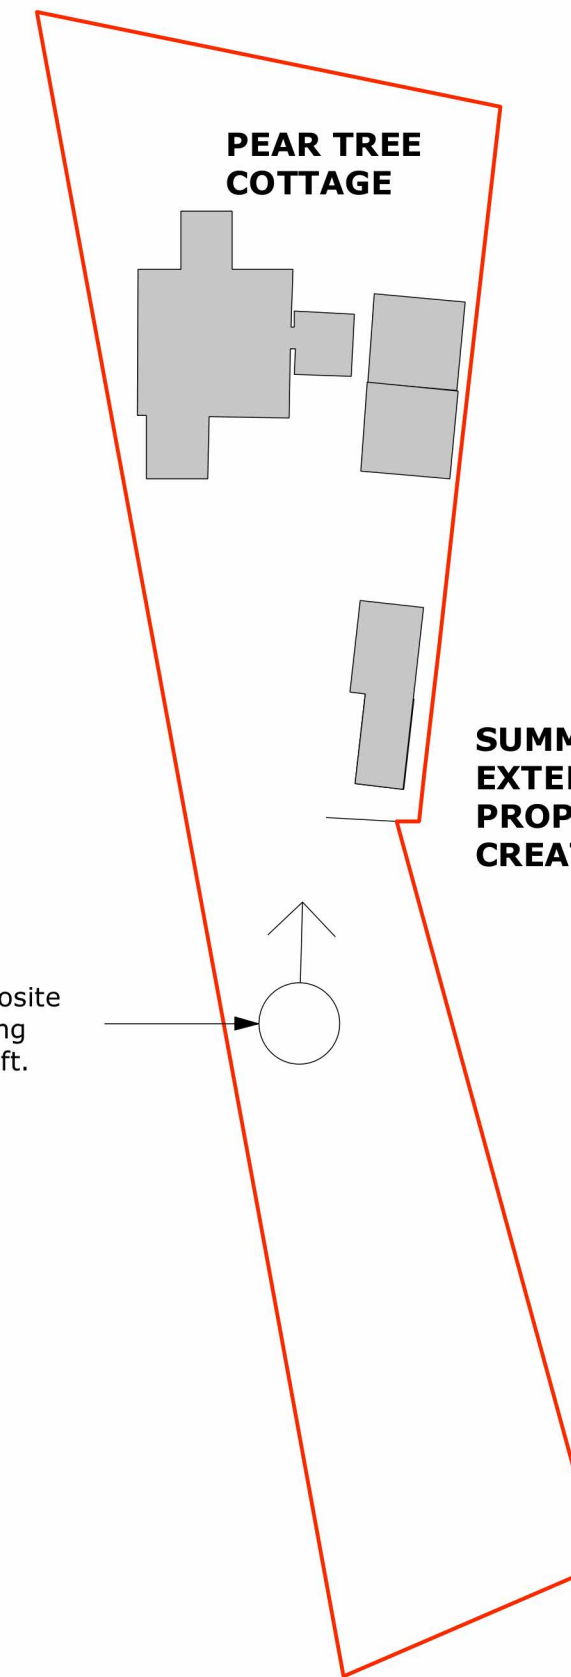

**LOCATION PLAN PROPOSED 1:500**

Viewpoint for composite elevations showing summerhouse, left.

**SUMMERHOUSE EXTENDED AS PROPOSED TO CREATE ANNEXE**

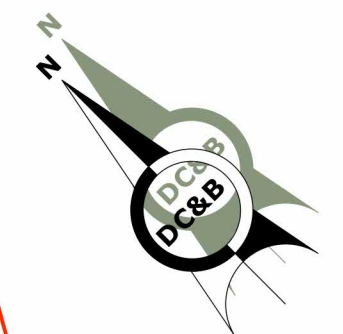

**GENERAL NOTES**

1. Dimensions are in millimetres (unless stated otherwise) and are to block or stud faces.
2. Drawings are not to be scaled, use figured dimensions only.
3. Notify the Architect of any discrepancies within the drawing and contact for clarification before proceeding.
4. All proprietary items to be fitted strictly in accordance with manufacturers instructions.
5. All works to be carried out in accordance with latest related British Standards and relevant codes of practice.

Rev	Date	Revision Description	Scale	AS SHOWN @ A2
Project Title		ANNEXE EXTENSION PEAR TREE COTTAGE THORRINGTON		
Project Ref.		3691		
Drawing Ref.		PA-10		
Drawing Title		IMPACT ON HOUSE - PROPOSED & EXISTING REAR ELEVATIONS		
Date Drawn		JANUARY 2024		
Drawn By		CR		
Checked By		IJ		

**DUNCAN CLARK & BECKETT LTD**  
 12A William's Walk, Colchester, Essex, CO1 1TS  
 RIBA Chartered Practice

0 cm 1 2 3 4 5 6 7 8 9  
 COPYRIGHT: This drawing and any design hereon is the copyright of Duncan Clark & Beckett Ltd and may not be reproduced without their written consent.