

REAR ELEVATION OF PEAR TREE COTTAGE EXISTING 1:100

Planting along eastern boundary.




REAR ELEVATION OF PEAR TREE COTTAGE ALSO SHOWING SUMMERHOUSE EXISTING 1:100

SUMMERHOUSE




REAR ELEVATION OF PEAR TREE COTTAGE ALSO SHOWING EXTENDED SUMMERHOUSE PROPOSAL 1:100

EXTENDED SUMMERHOUSE

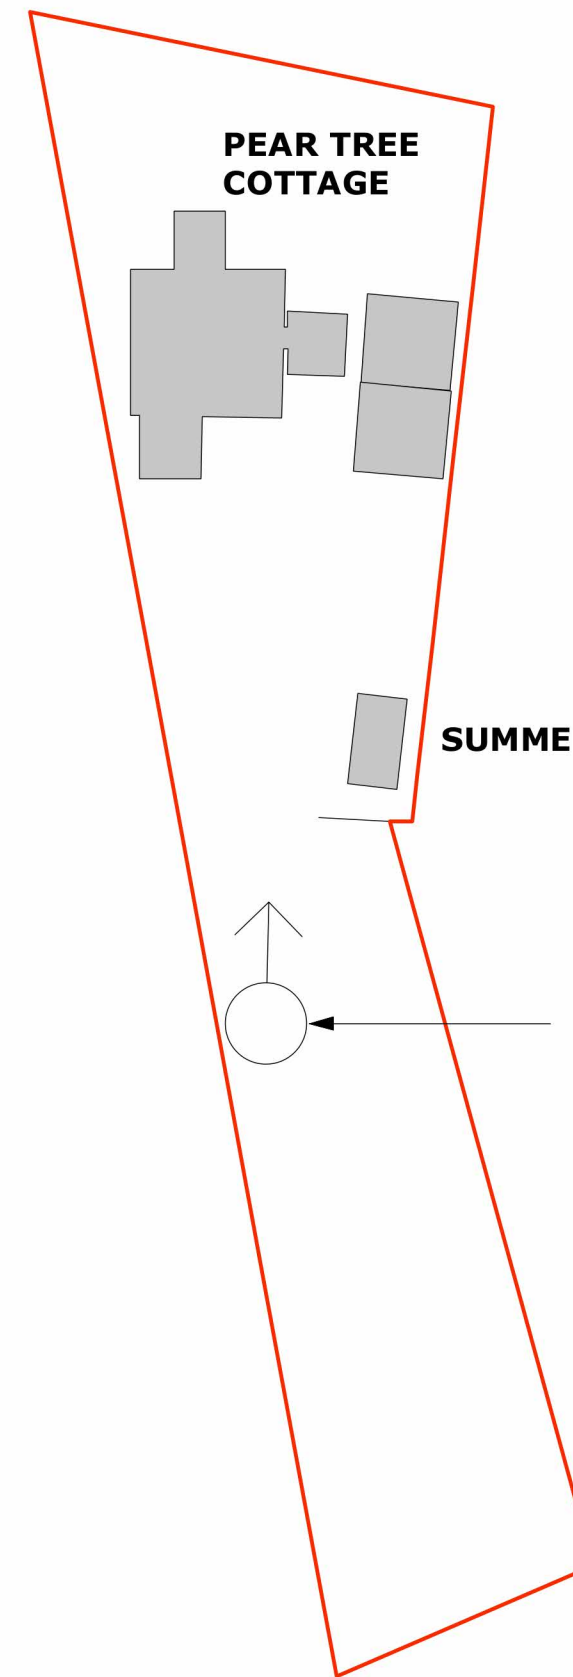


LOCATION PLAN EXISTING 1:500

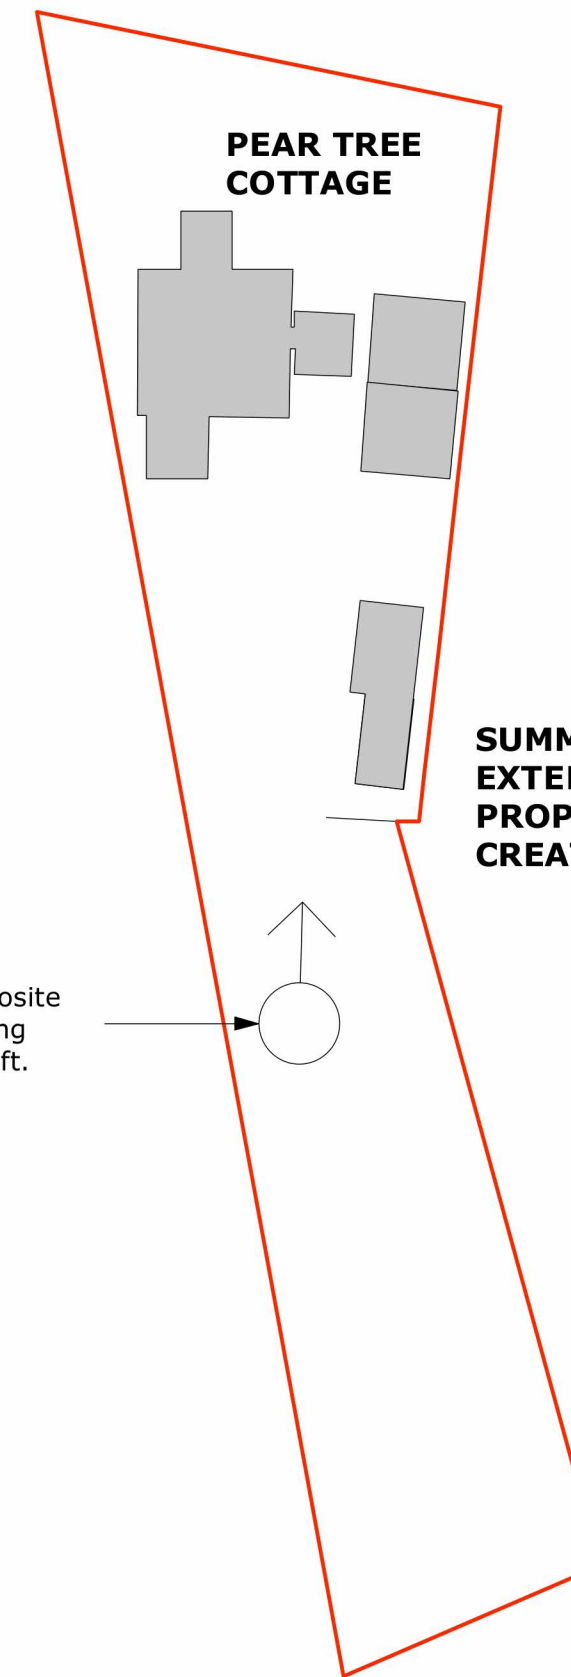

LOCATION PLAN PROPOSED 1:500

Viewpoint for composite elevations showing summerhouse, left.

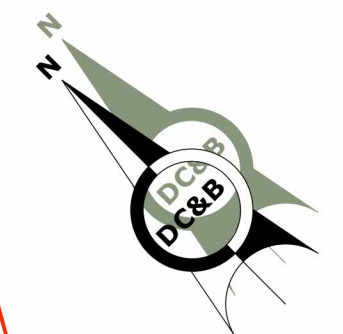

GENERAL NOTES

1. Dimensions are in millimetres (unless stated otherwise) and are to block or stud faces.
2. Drawings are not to be scaled, use figured dimensions only.
3. Notify the Architect of any discrepancies within the drawing and contact for clarification before proceeding.
4. All proprietary items to be fitted strictly in accordance with manufacturers instructions.
5. All works to be carried out in accordance with latest related British Standards and relevant codes of practice.

Rev	Date	Revision Description	Scale	AS SHOWN @ A2
Project Title		ANNEXE EXTENSION PEAR TREE COTTAGE THORRINGTON	Project Ref.	3691
Drawing Title		IMPACT ON HOUSE - PROPOSED & EXISTING REAR ELEVATIONS	Drawing Ref.	PA-10
Date Drawn		JANUARY 2024	Drawn By	CR
Checked By		IJ		

DUNCAN CLARK & BECKETT LTD
 12A William's Walk, Colchester, Essex, CO1 1TS
 RIBA Chartered Practice

0 cm 1 2 3 4 5 6 7 8 9
 COPYRIGHT: This drawing and any design hereon is the copyright of Duncan Clark & Beckett Ltd and may not be reproduced without their written consent.