



VISUAL SCALE 1:200 @ A3

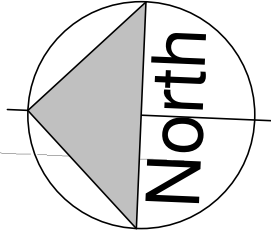

Site Area
2079 m²
0.5 acres

007909

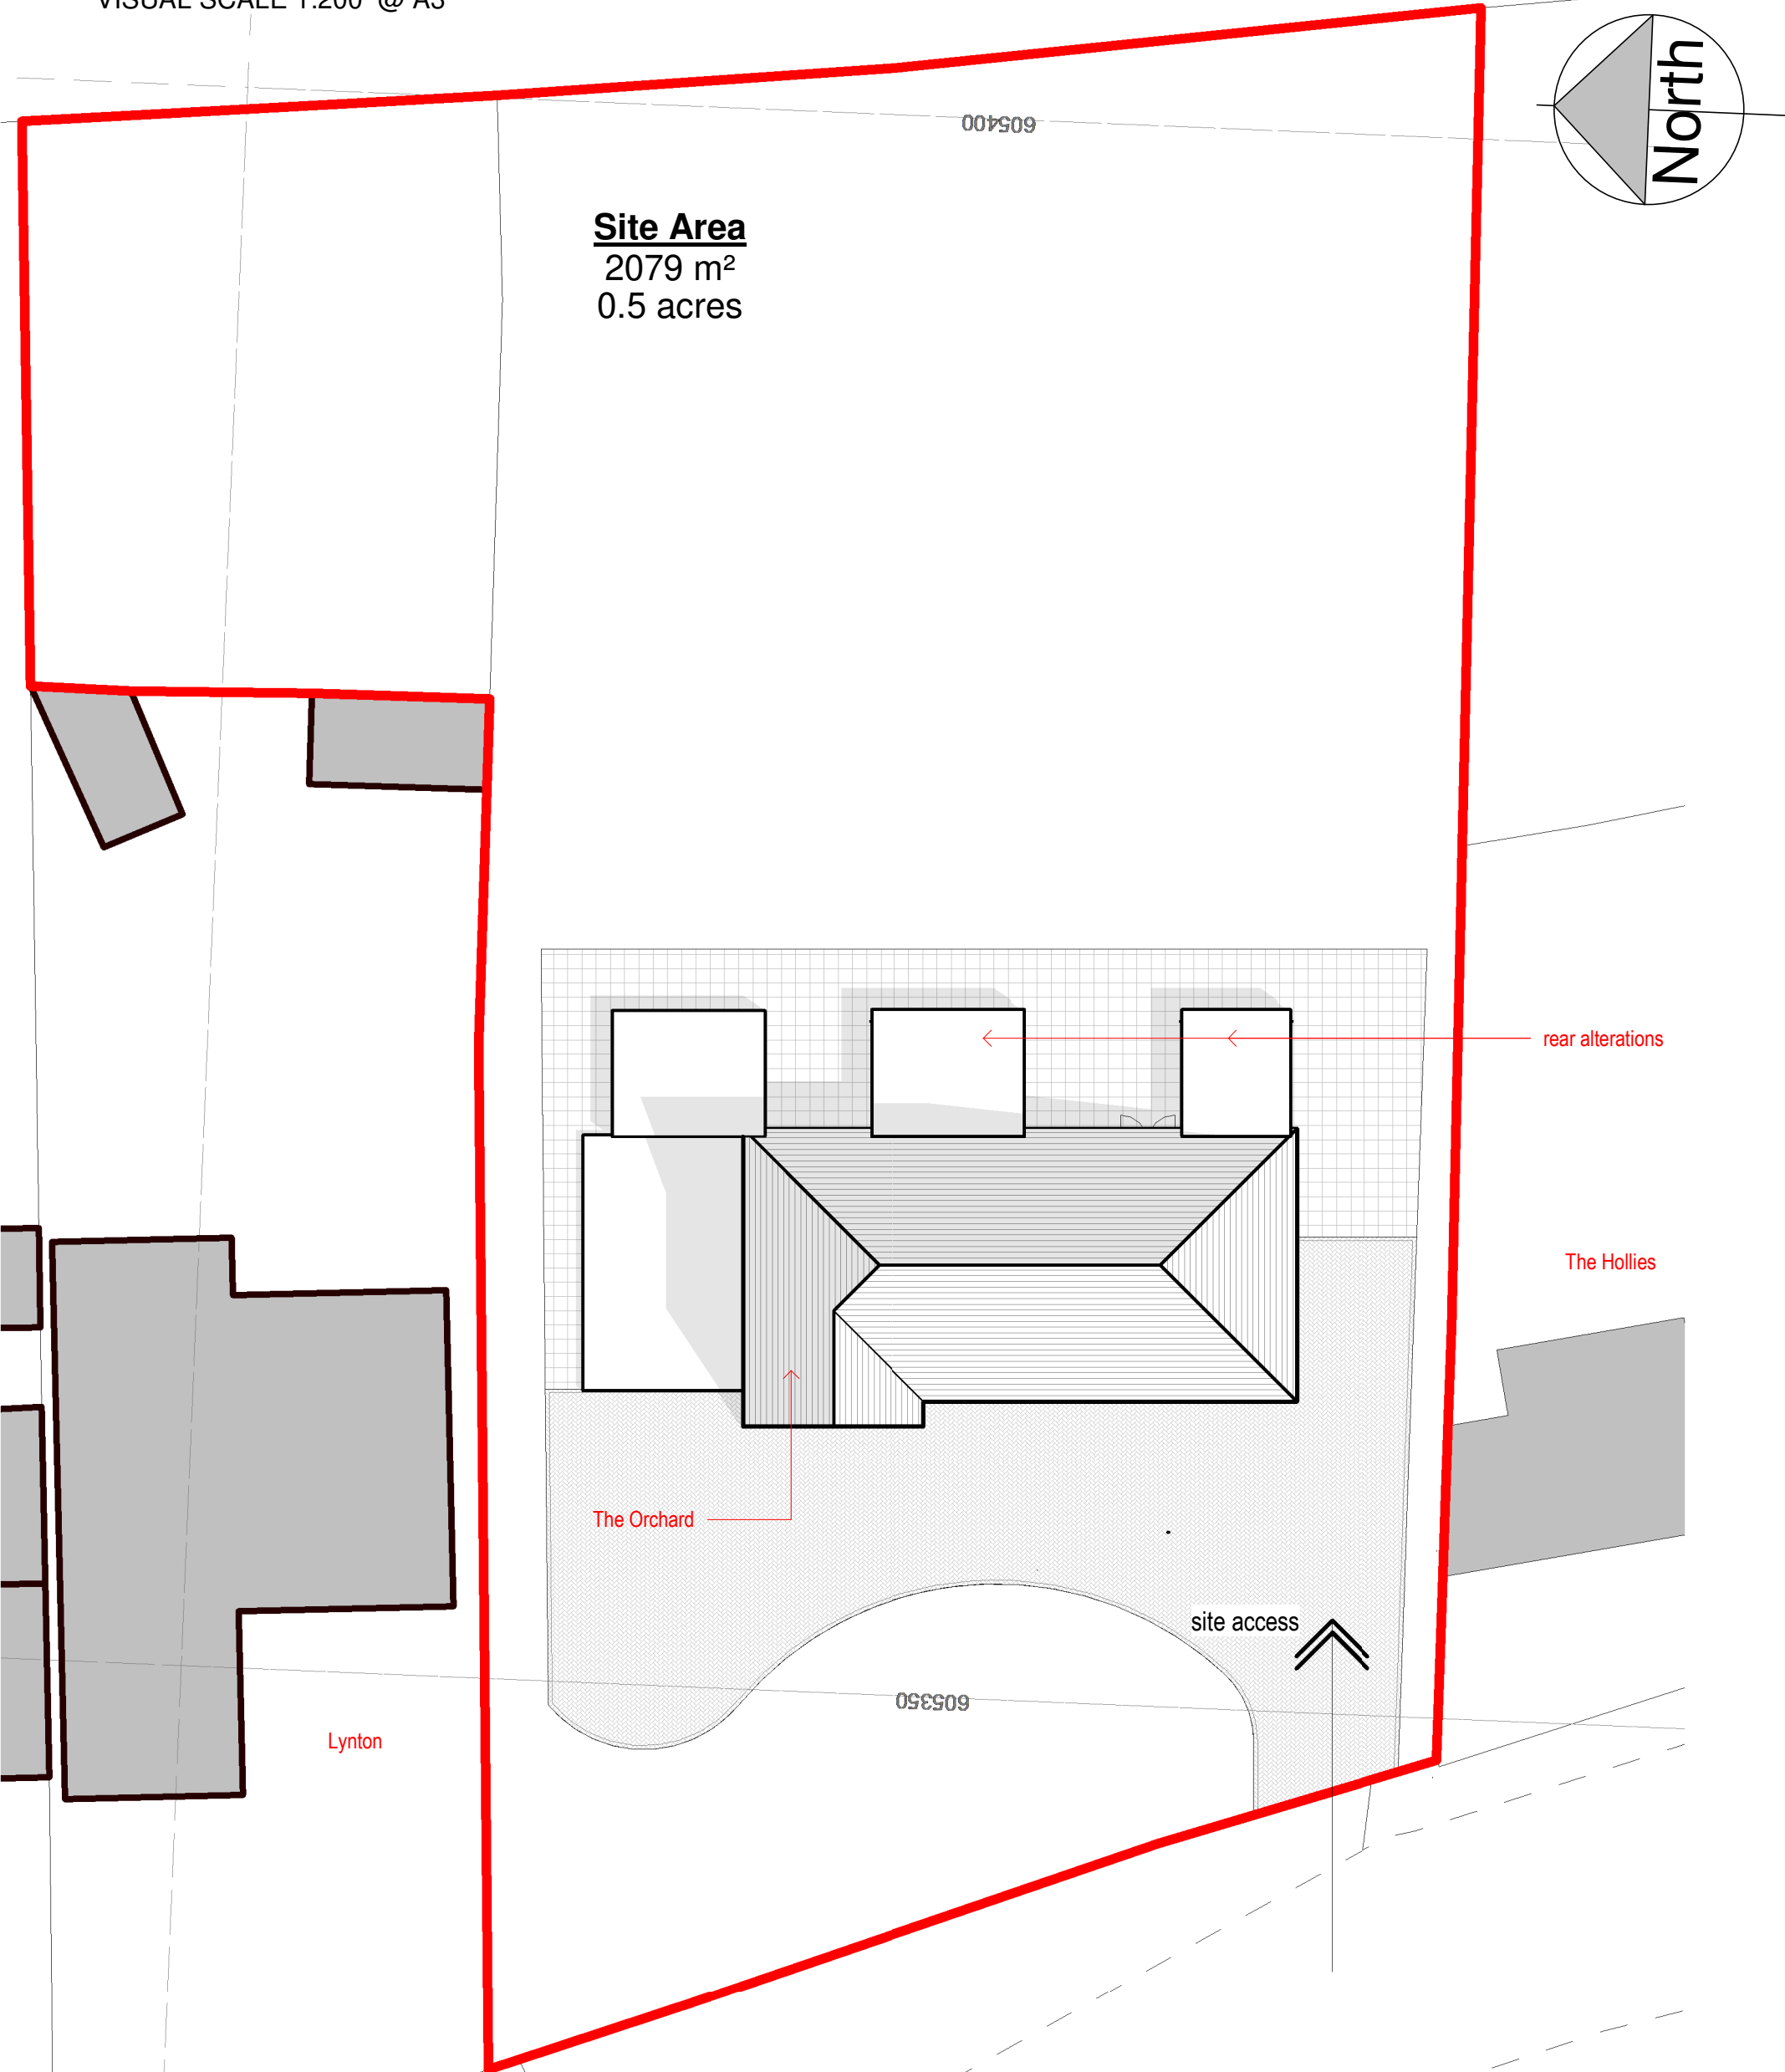

rear alterations

The Hollies

The Orchard

site access

Lynton

093909

The Street

1 proposed site plan
1 : 200

P1	New Design	18.01.24
REV	DESCRIPTION	DATE

PLANNING

CLIENT
Mr & Mrs Alan Potter

DRAWN
SN

DRAWING
Proposed Site Plan



PROJECT
Orchard The Street Ardleigh

SCALE
1 : 200 @ A3

DRAWING NUMBER
2319-1103-P1

DATE
September 2023

