


1 existing front elevation
1 : 100




2 existing north elevation
1 : 100

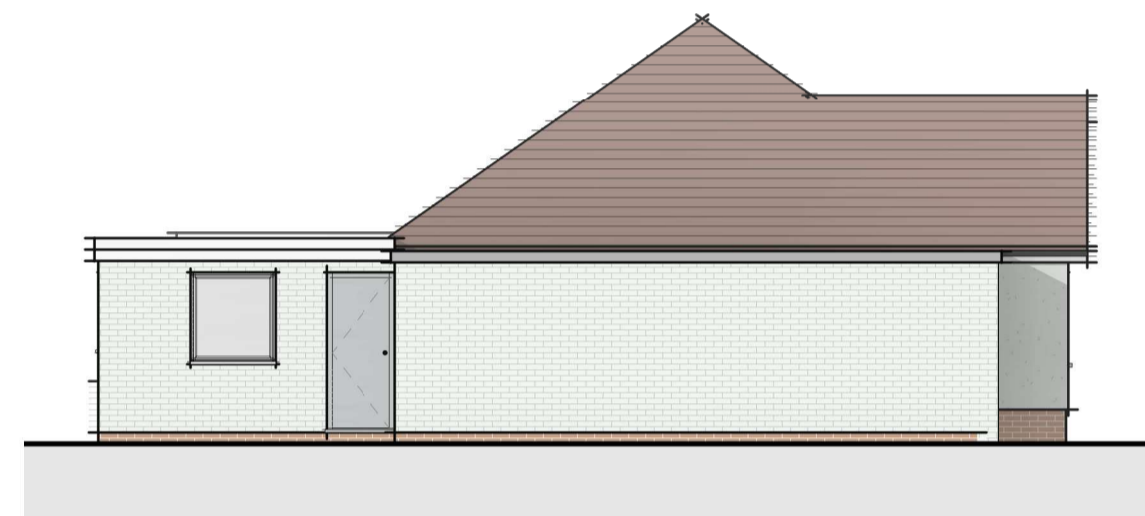


3 existing rear elevation
1 : 100



4 existing south elevation
1 : 100

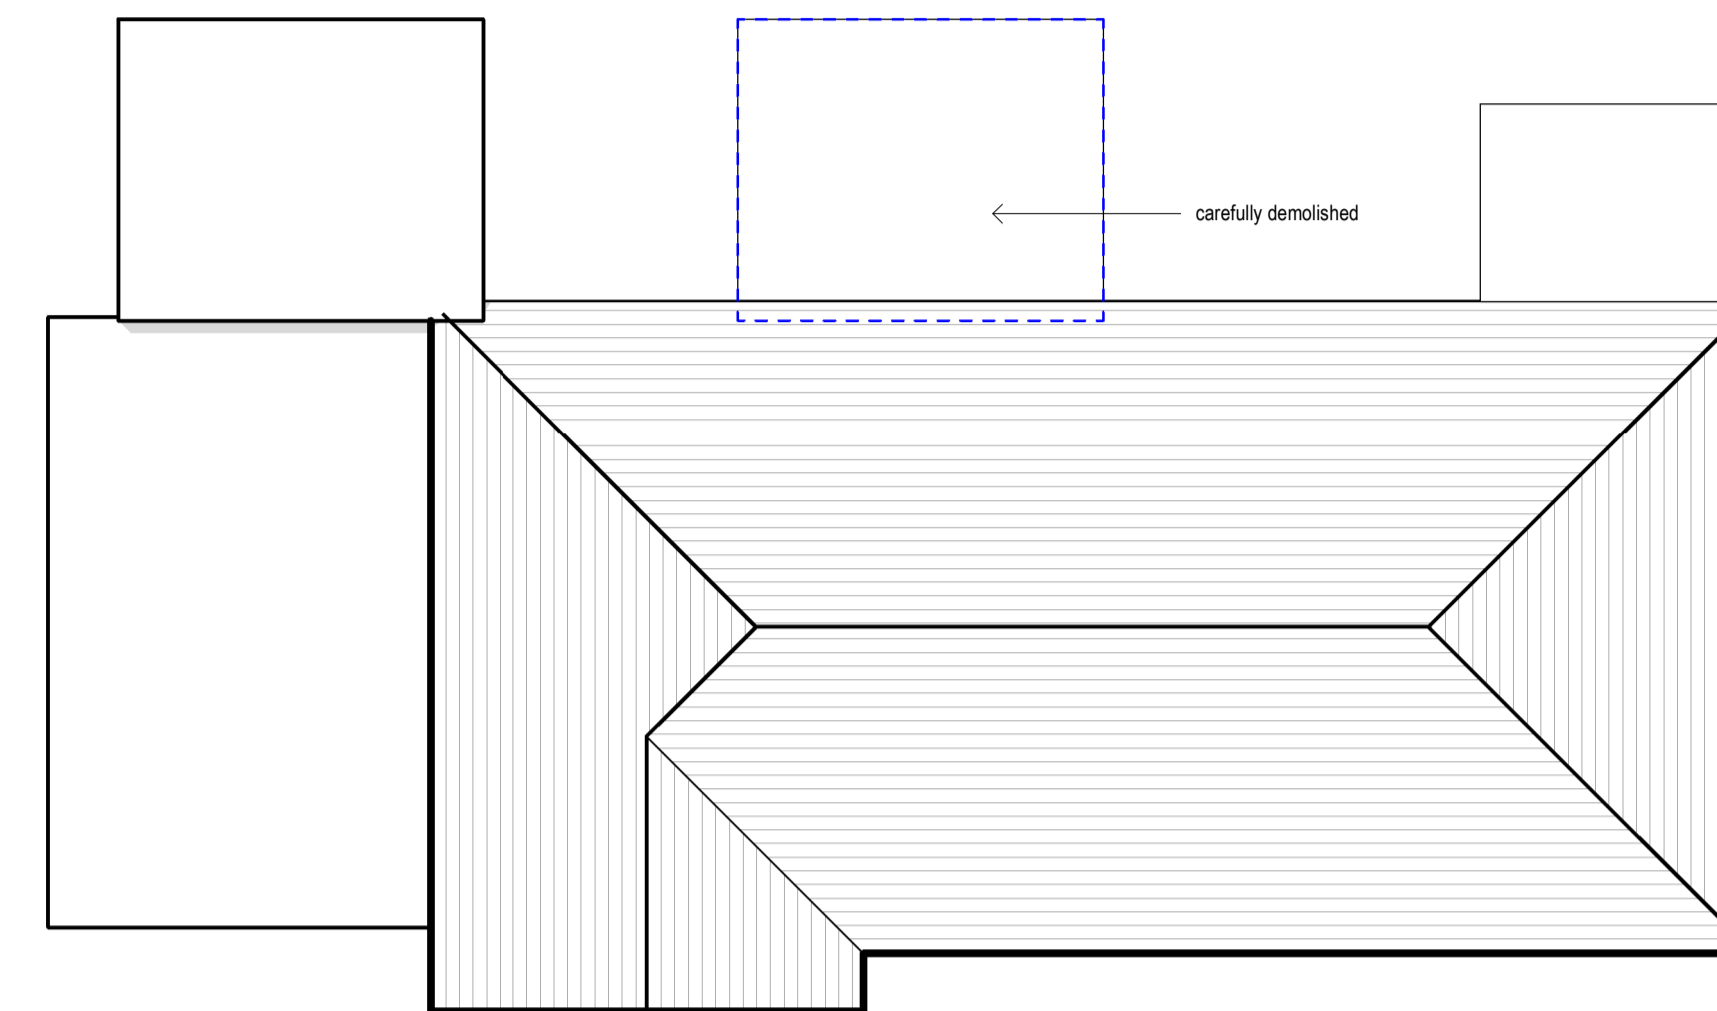

6 existing roof plan
1 : 100

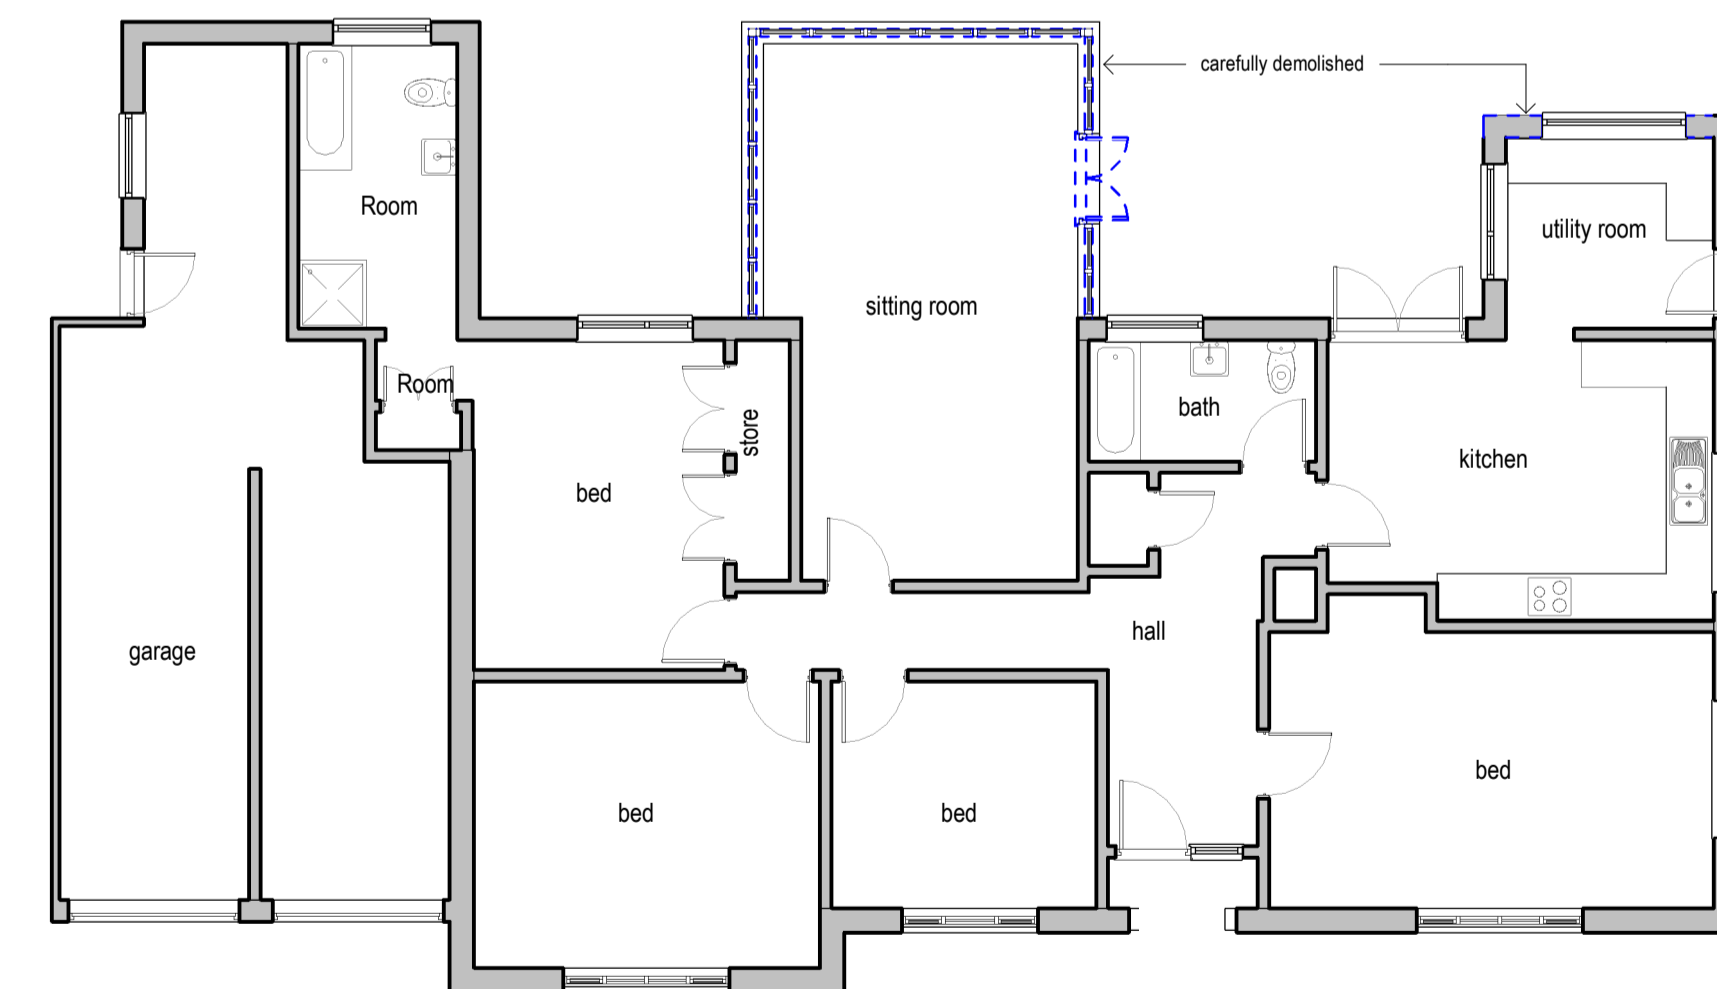

5 existing ground floor plan
1 : 100

REV	DESCRIPTION	DATE
01	New Design	18.01.24

CONSTRUCTION

CLIENT Mr & Mrs Alan Potter DRAWN SN

PROJECT Orchard The Street Ardleigh SCALE 1 : 100 @ A1

DRAWING Existing Plan & Elevations

DRAWING NUMBER 2319-1201-P1 DATE November 2023

