


0m 2m 4m 6m 8m 10m


VISUAL SCALE 1:100 @ A1



1 proposed front elevation  
1 : 100

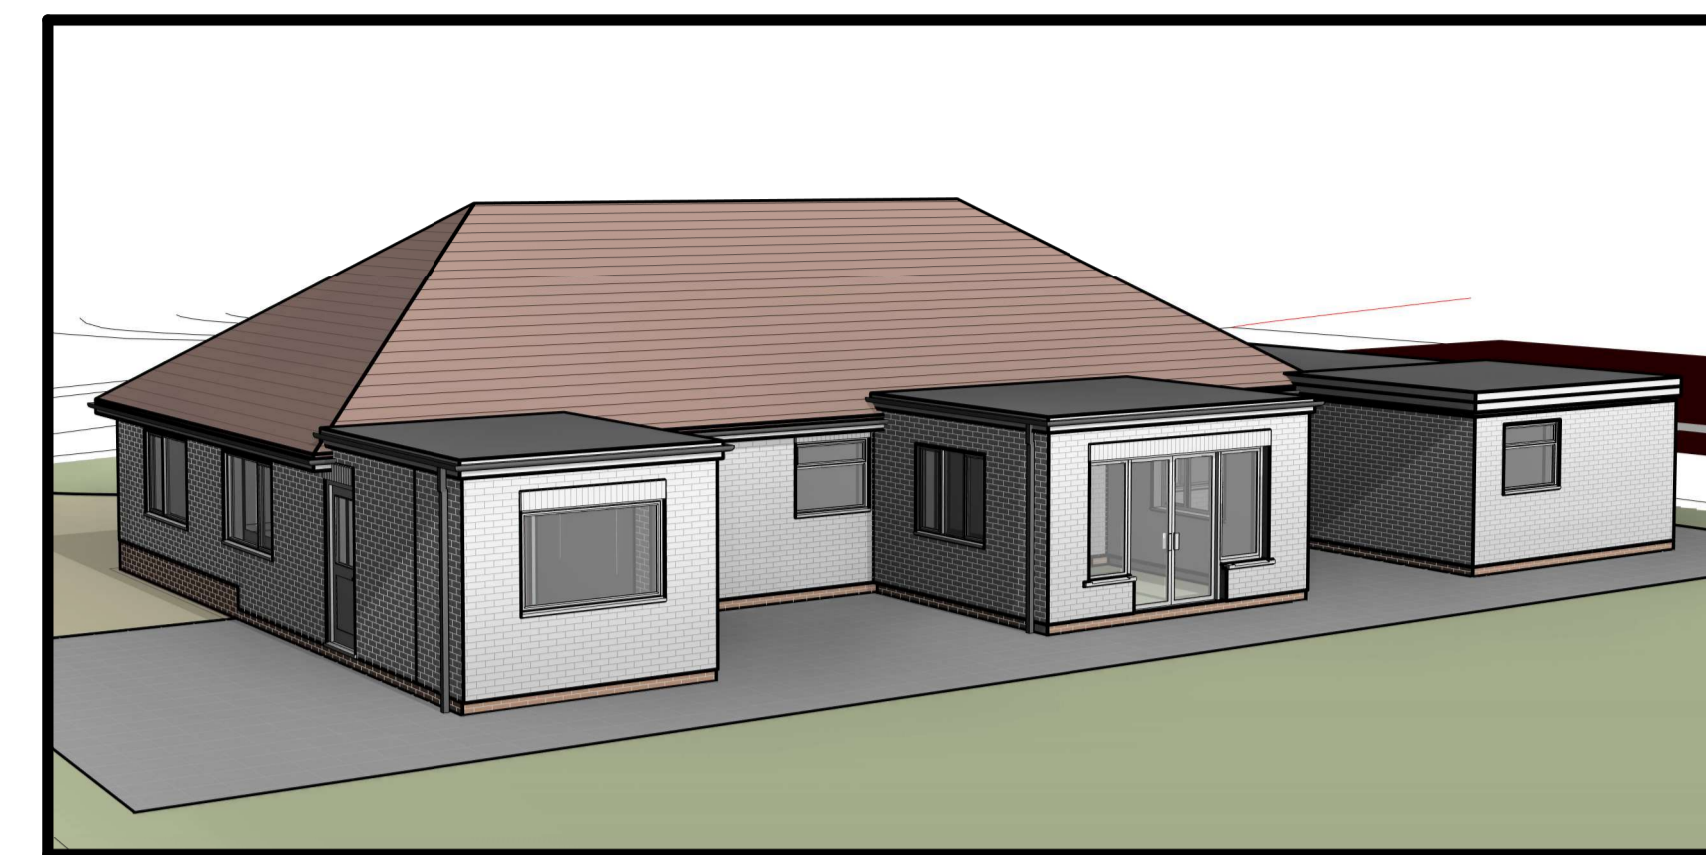

7 rear perspective

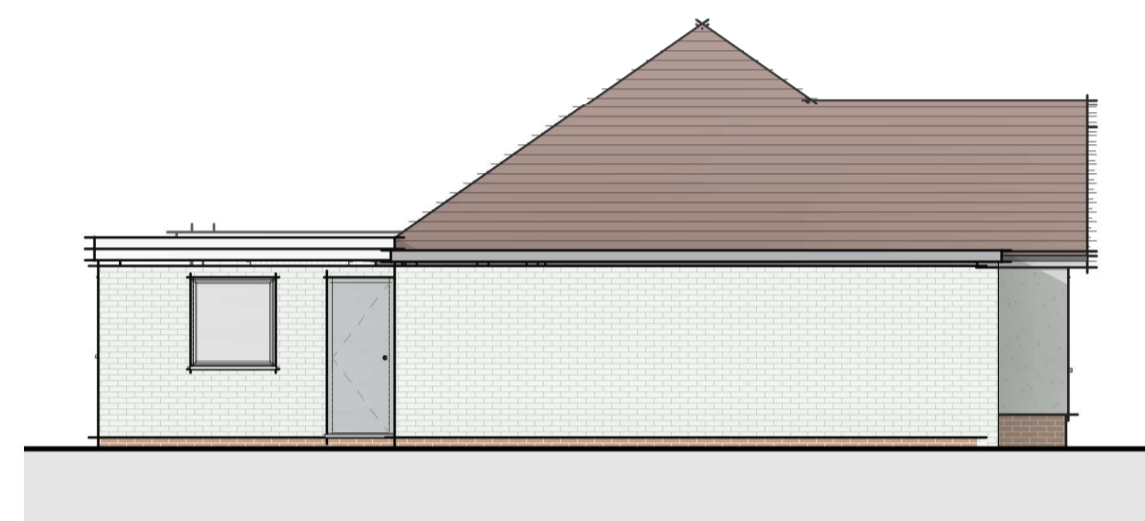


2 proposed north elevation  
1 : 100




3 proposed rear elevation  
1 : 100



4 proposed south elevation  
1 : 100

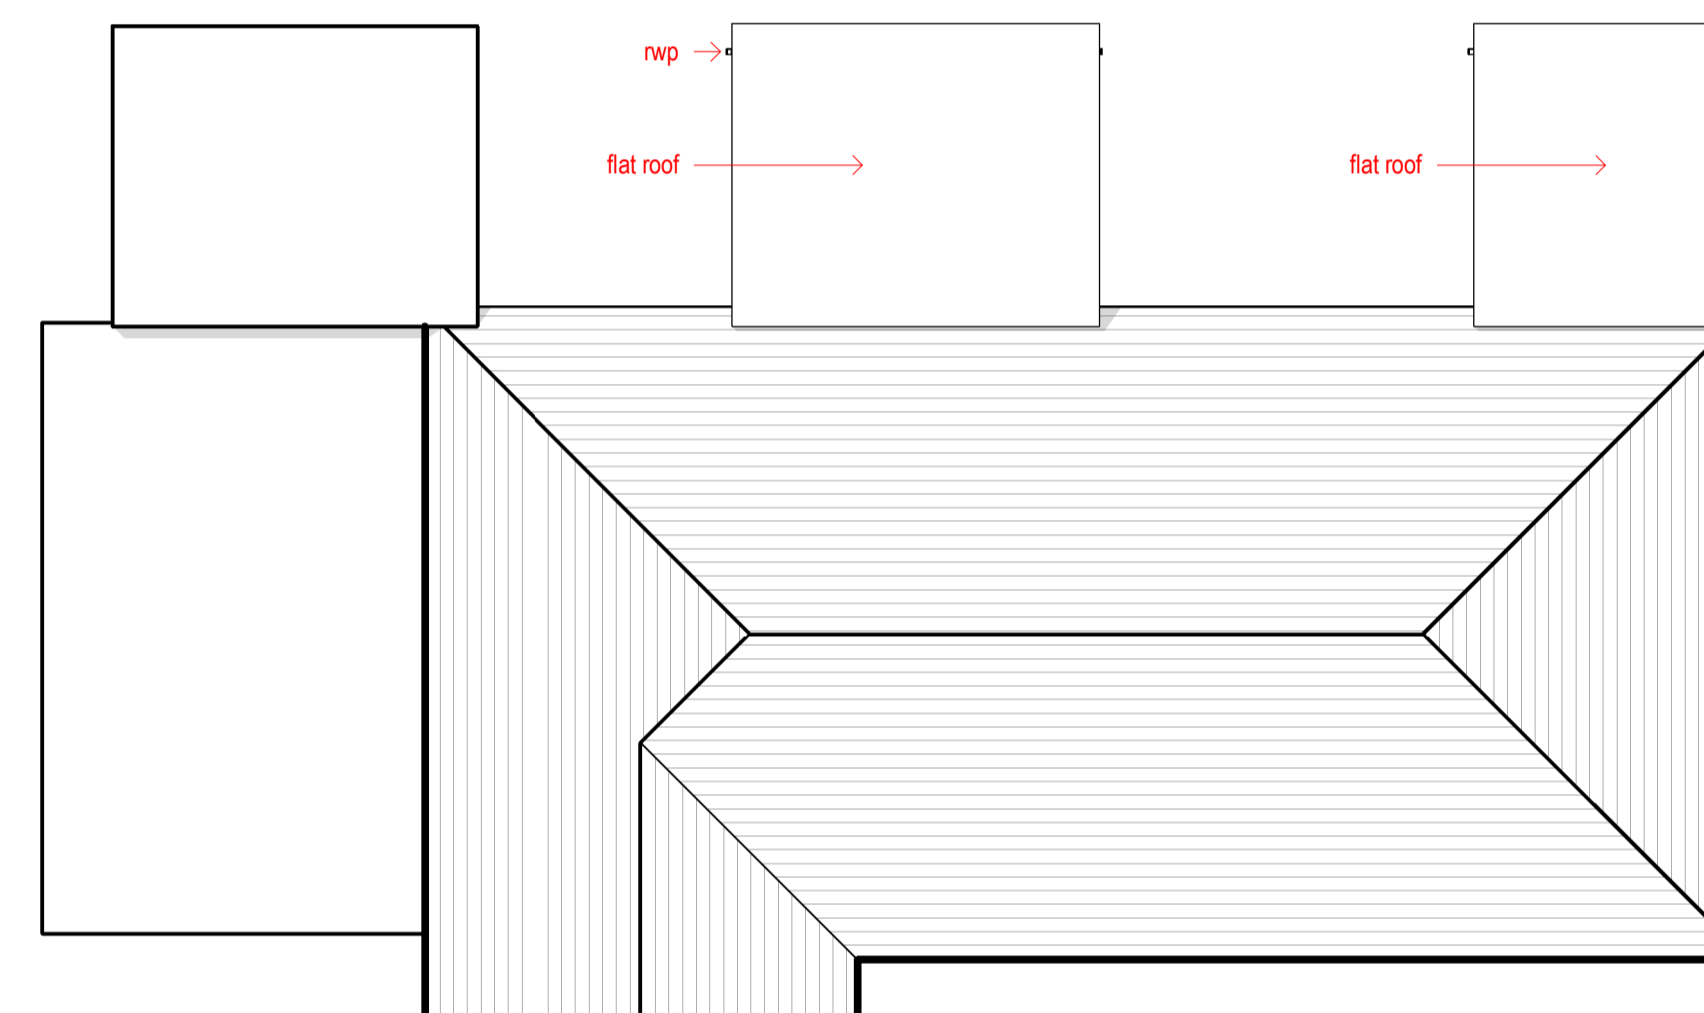

6 proposed roof plan  
1 : 100

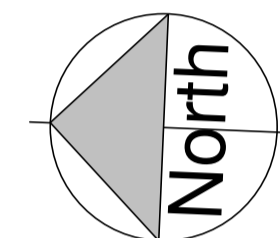

5 proposed ground floor plan  
1 : 100

REV	DESCRIPTION	DATE
01	New Design	18.01.24

**PLANNING**

CLIENT Mr & Mrs Alan Potter DRAWN SN

PROJECT Orchard The Street Ardleigh SCALE 1 : 100 @ A1

DRAWING Proposed Plan & Elevations

DRAWING NUMBER 2319-1202-P1 DATE September 2023