





Existing front elevation

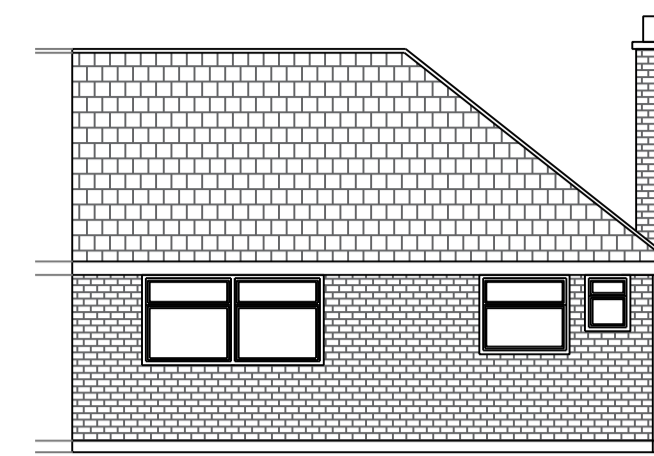

Existing side elevation



Existing rear elevation

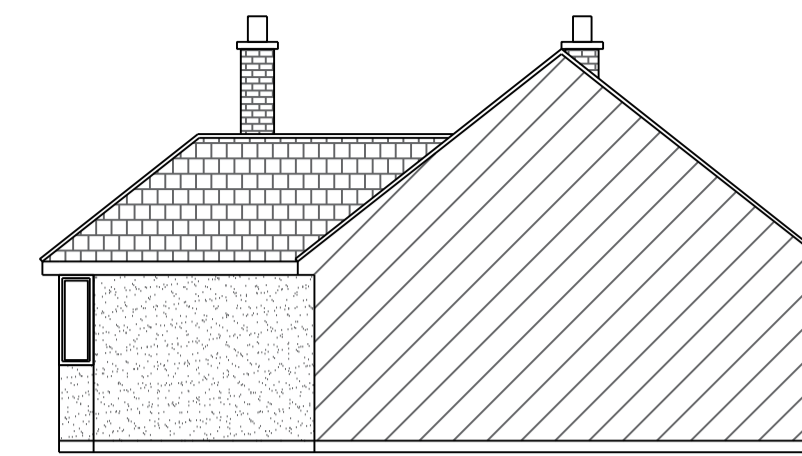


Existing side elevation




Proposed front elevation




Proposed side elevation

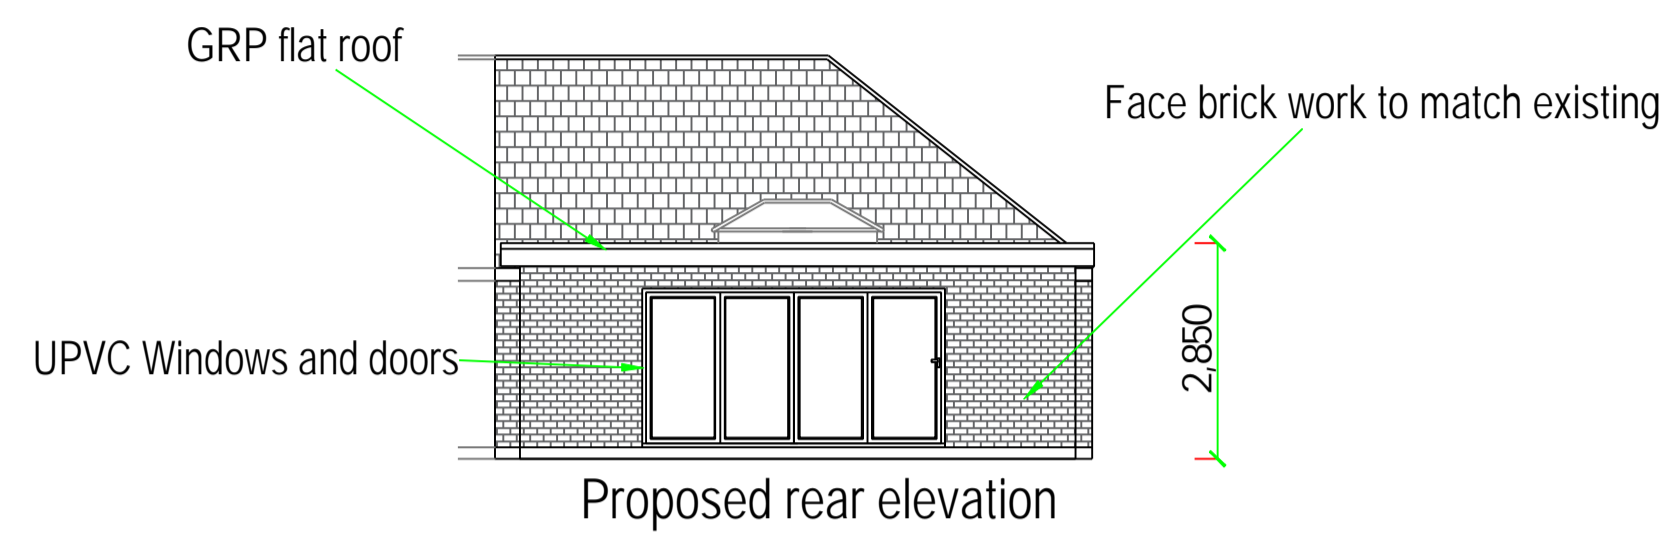


Proposed rear elevation

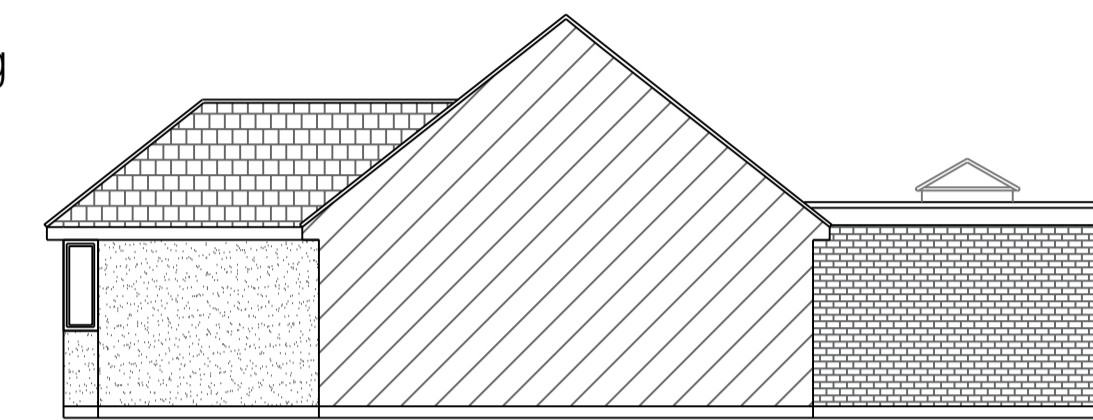

Proposed side elevation

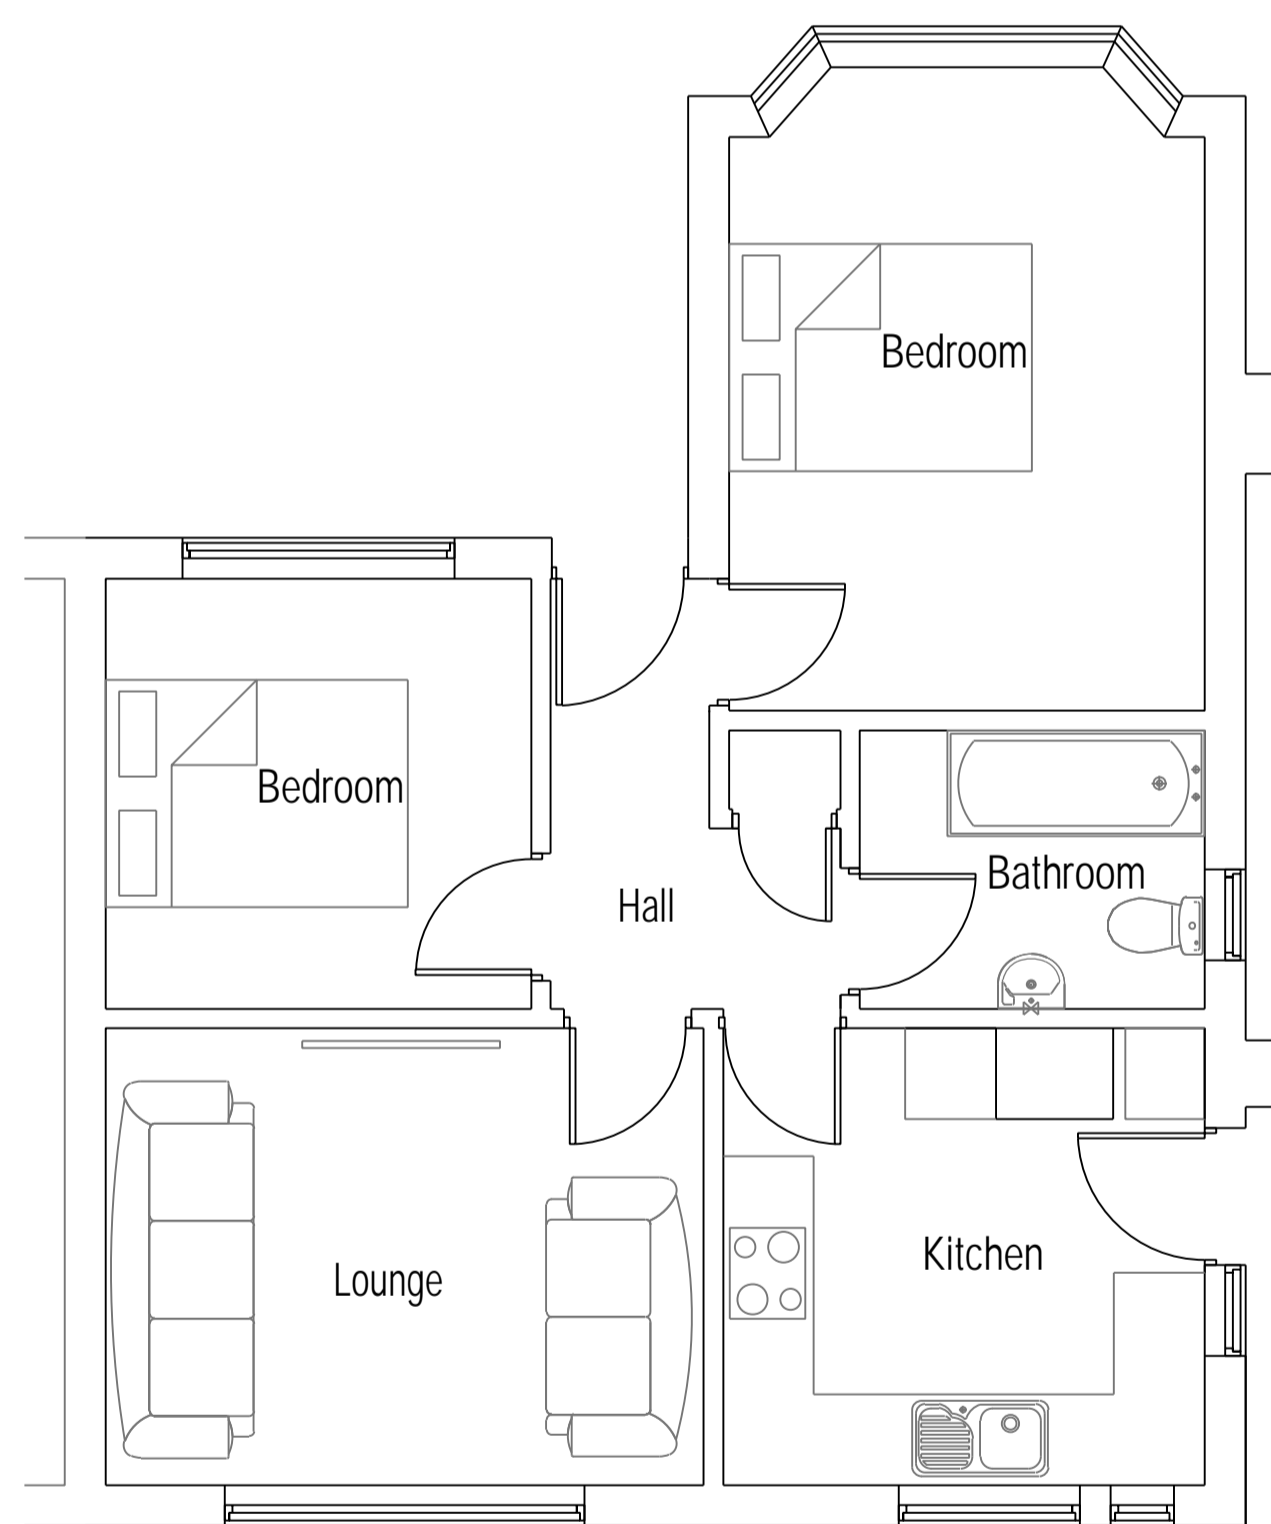



Existing layout

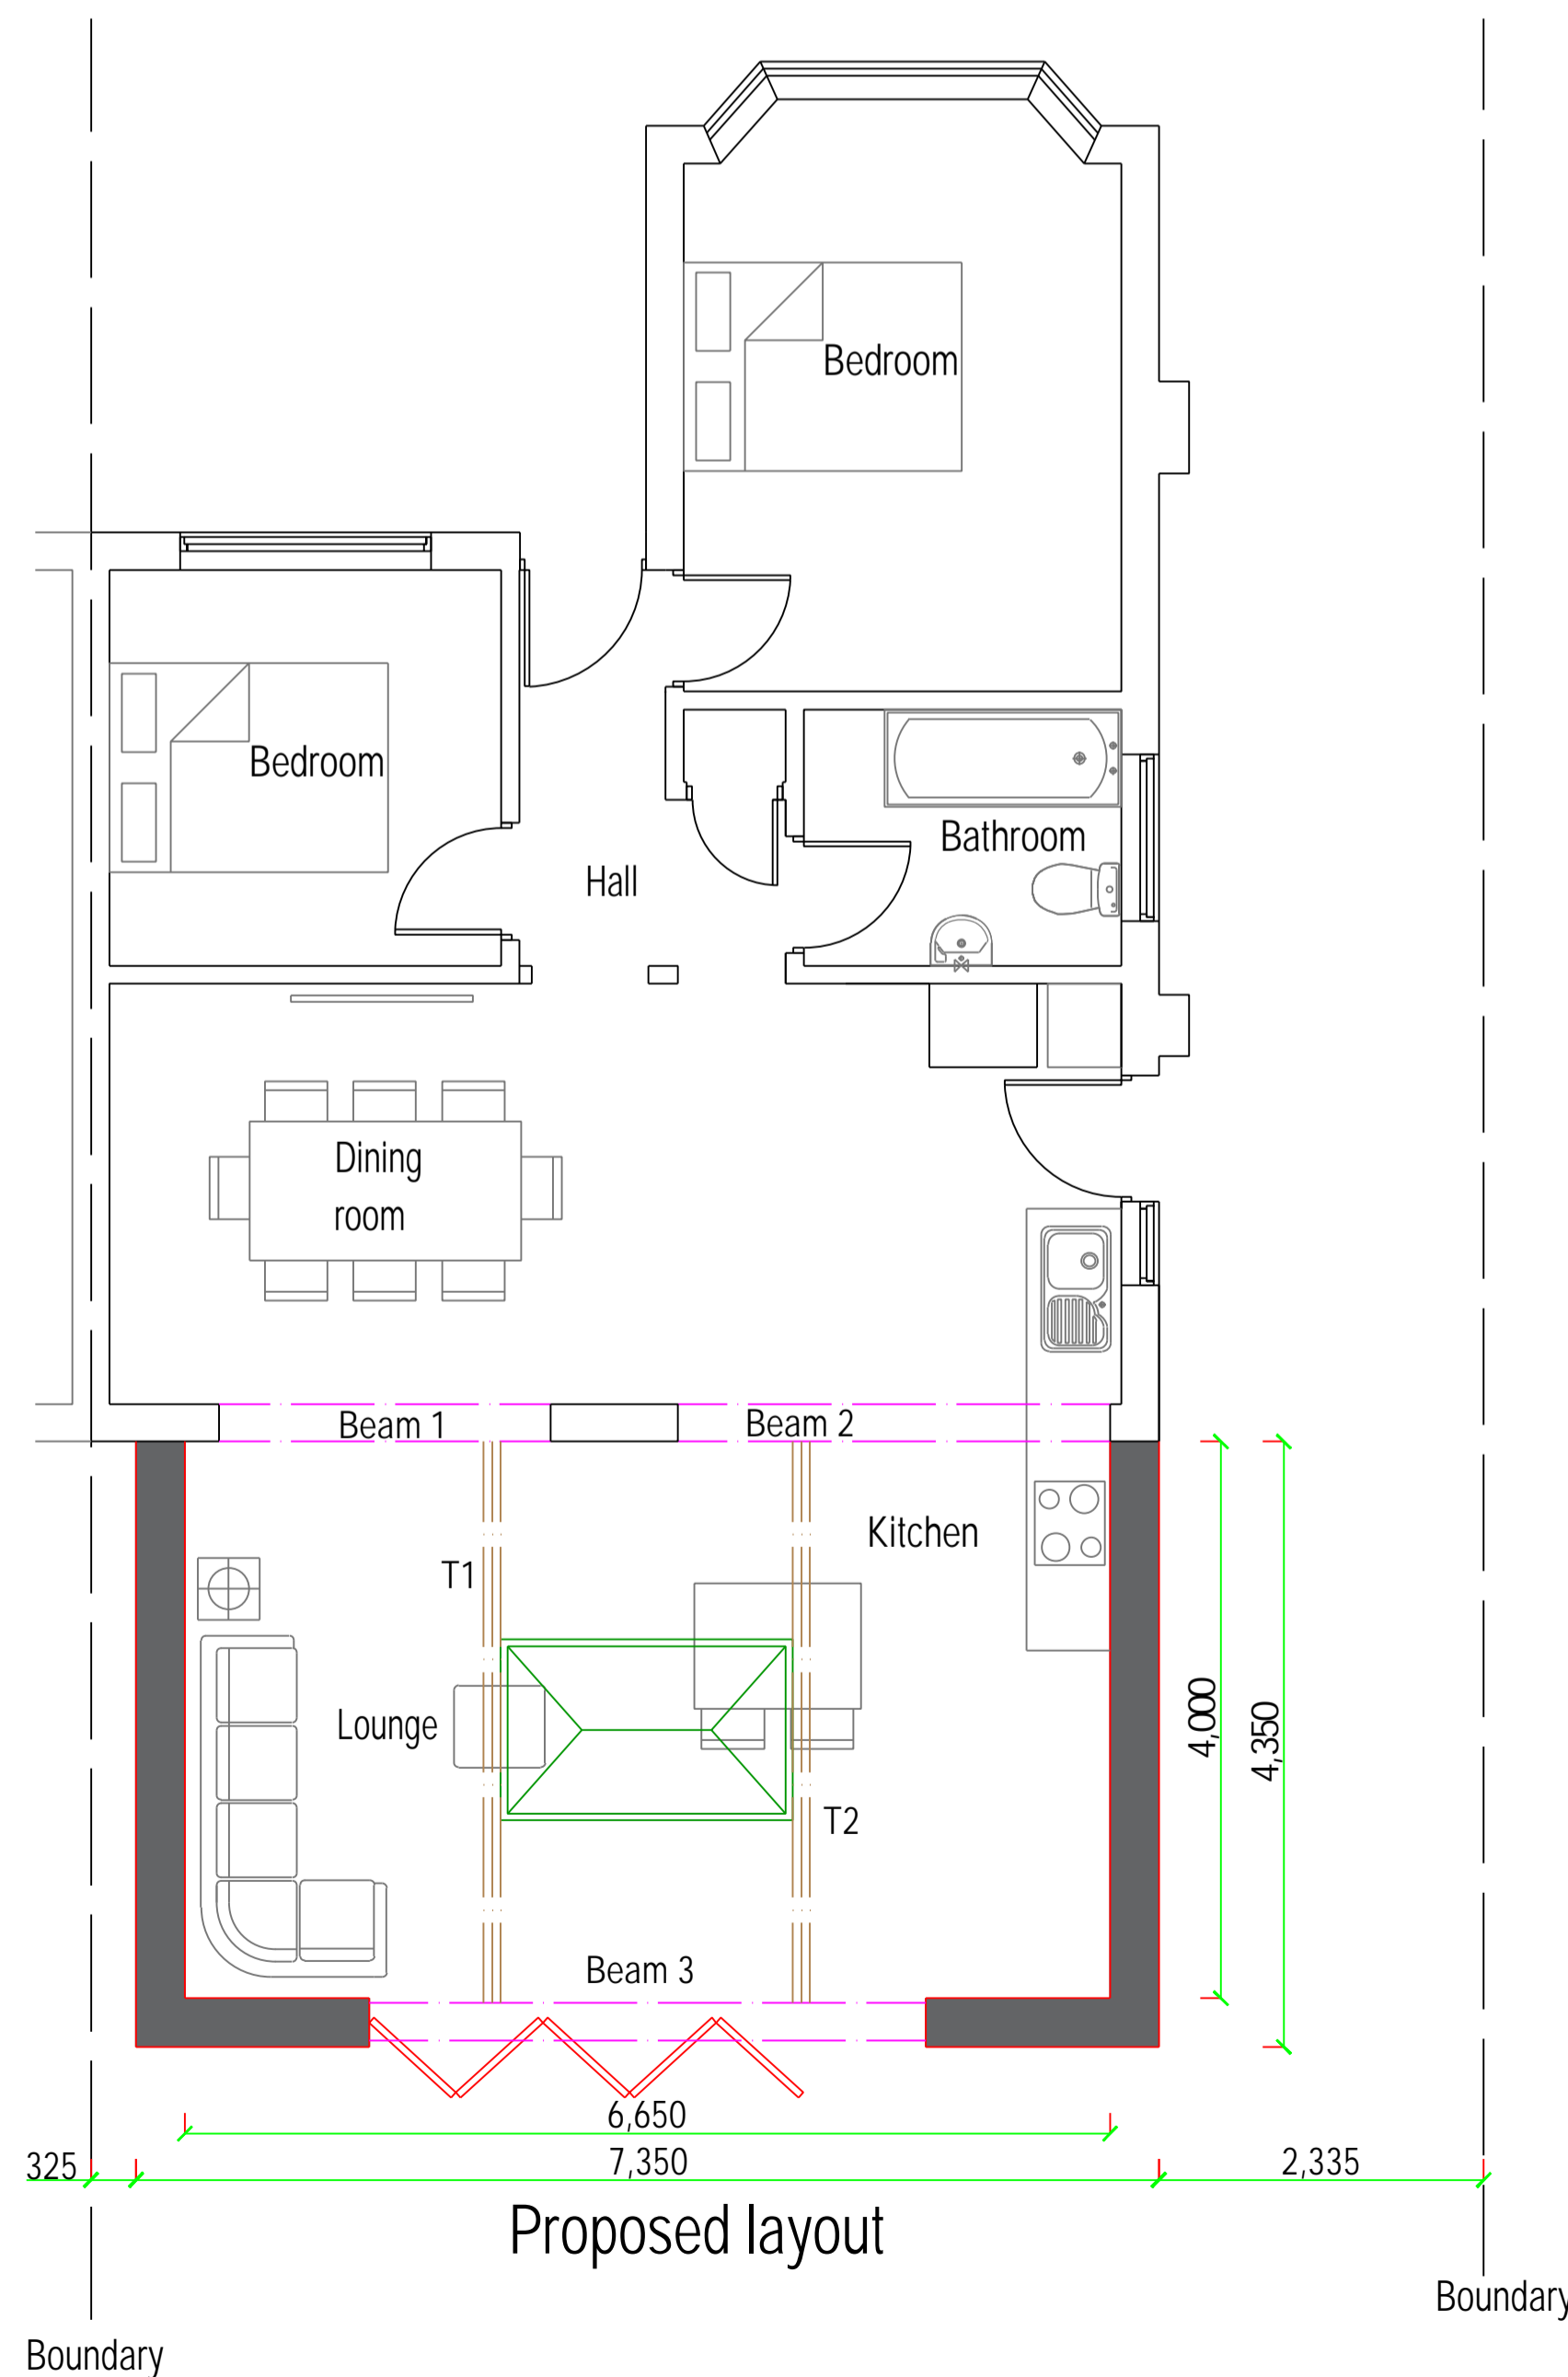

Proposed layout



Block plan 1:500

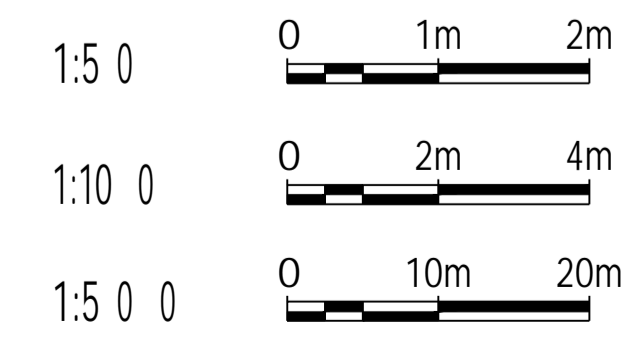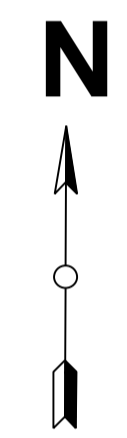

REV	8 Stansted Way Frinton On Sea Essex CO13 0BG	Existing and proposed layouts / elevations. Block Plan.
<small>COPYRIGHT: This drawing is copyright and must not be reproduced without written consent. All Measurements to be checked on-site. Do not scale from this drawing.</small>		
 Beaver House Plough Road Centre Great Bentley Essex CO7 8LG	Paper Size A1 SCALE 1:50, 1:100, 1:500 DATE 26/01/2024 PROJECT NO. 2579 DWG. NO. P01	DRAWN BY Tony wright CHECKED BY Roger Wright <small>BSc(hons)</small>