




**Site Plan**  
Scale 1:200

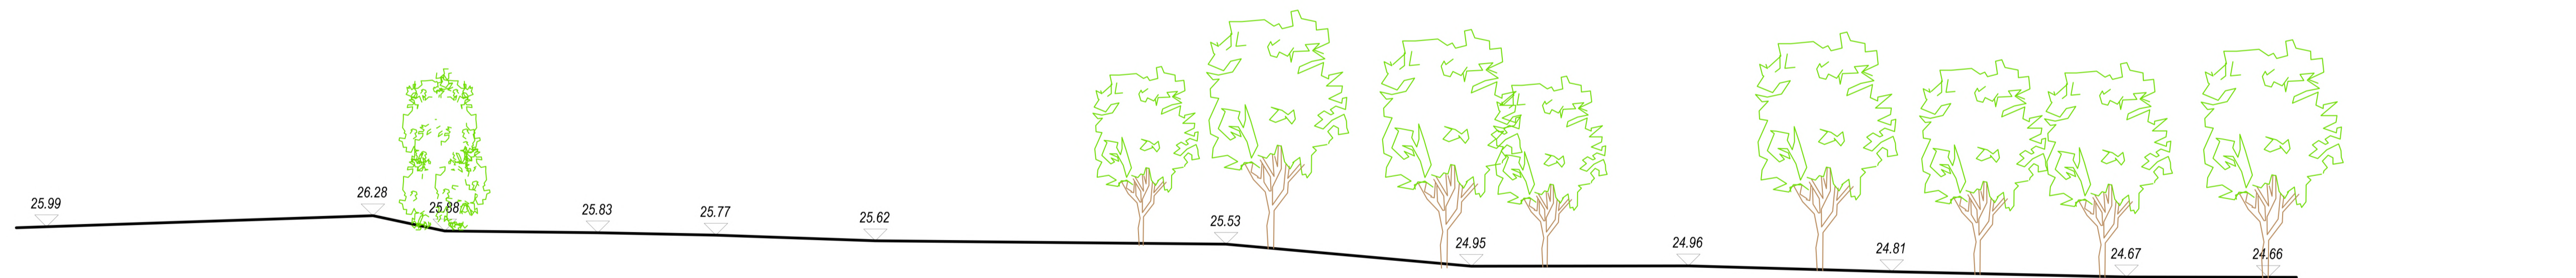

**NOTES:**

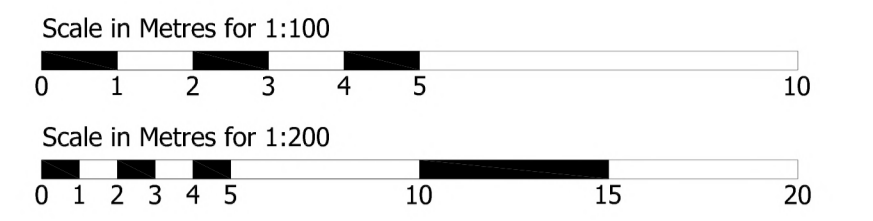

**Site Section (North Plot) - Scale 1:100**

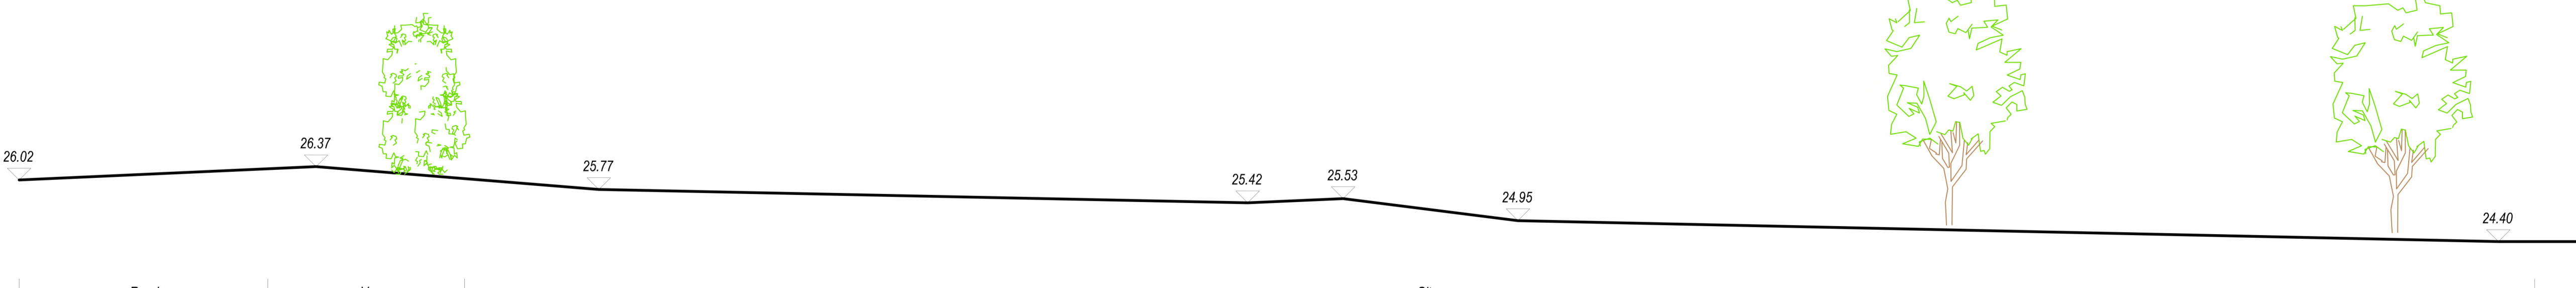

**Site Section (South Plot) - Scale 1:100**

Rev:

Status: **Existing**



**SUFFOLK BUILDING DESIGN**  
Chartered Institute of Architectural Technologists  
Registered Practice

Domestic • Residential • Commercial

Tel : [REDACTED]  
www.suffolk-design-build.co.uk  
11 East Street, Sudbury, Suffolk, CO10 2TP

Client:  
**Oakley Carpentry Ltd**

Project:  
**Proposed Residential Development  
HAREWOOD, HARWICH ROAD,  
GREAT OAKLEY, CO12 5AD**

Drawing Details:  
**Existing Site Sections & Site Plan**

Date: Oct '22	Scales: As Shown @ A1	Drawn: AIB
Number: 831.21.03	Rev: .	