


-  Tree BS:5837 Canopy Spread
-  Tree BS:5837 Category A-RPA
-  Tree BS:5837 Category B-RPA
-  Tree BS:5837 Category C-RPA
-  Trees to be removed
-  Tree Protective Fence Line

Site Plan
Scale 1:200

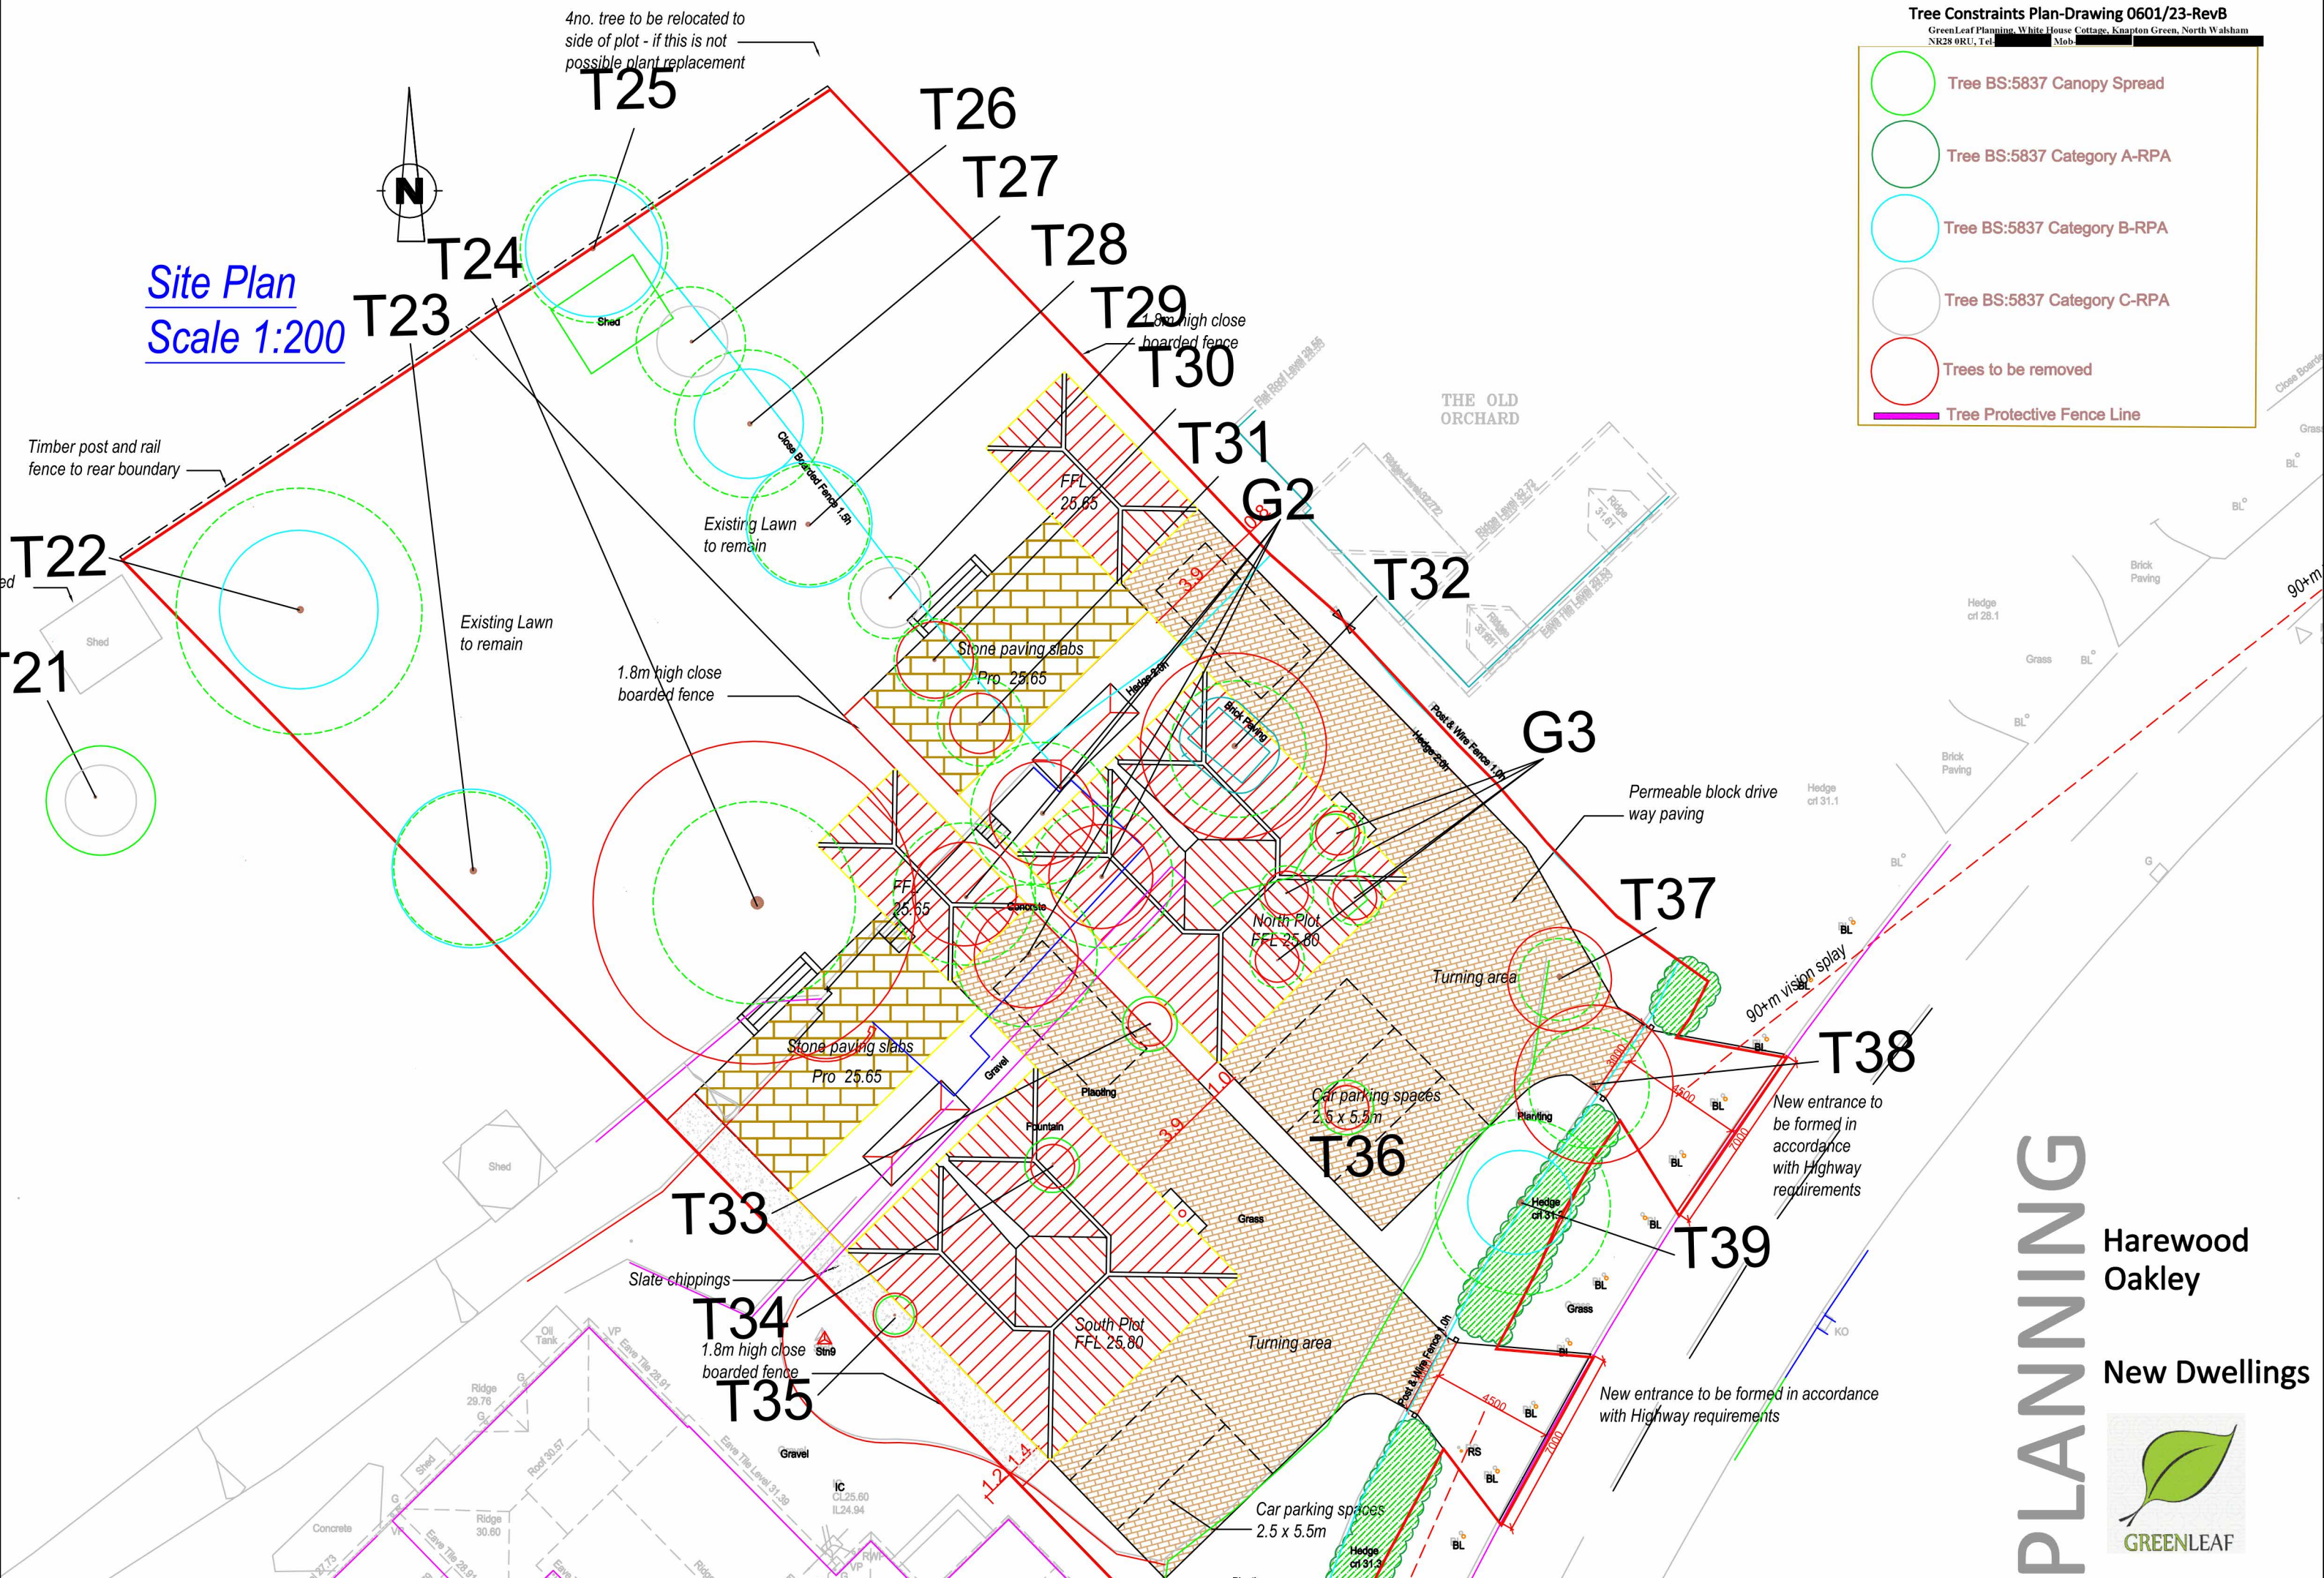

4no. tree to be relocated to side of plot - if this is not possible plant replacement

Timber post and rail fence to rear boundary

Existing Lawn to remain

1.8m high close boarded fence

Stone paving slabs

1.8m high close boarded fence

Permeable block drive way paving

New entrance to be formed in accordance with Highway requirements

New entrance to be formed in accordance with Highway requirements

PLANNING

Harewood Oakley

New Dwellings

