

GIFA - 11.22m2

Revisions:

Client: LUCY CURSHAM  
GEORGE CHRISTELIS

Job: GLENISLA GARDENS  
GARDEN ROOM

Title: PLANS & ROOF PLAN

Scale: 1:100 @ A3

Date: JAN 2024

Job No: 515-1

Dwg. No: PL02



Rev: \*





17 VICTORIA TERRACE,  
EDINBURGH, EH1 2JL  
TEL: 0131 220 3366  
info@BenjaminTindallArchitects.co.uk



SITE PLAN  
SCALE 1:100

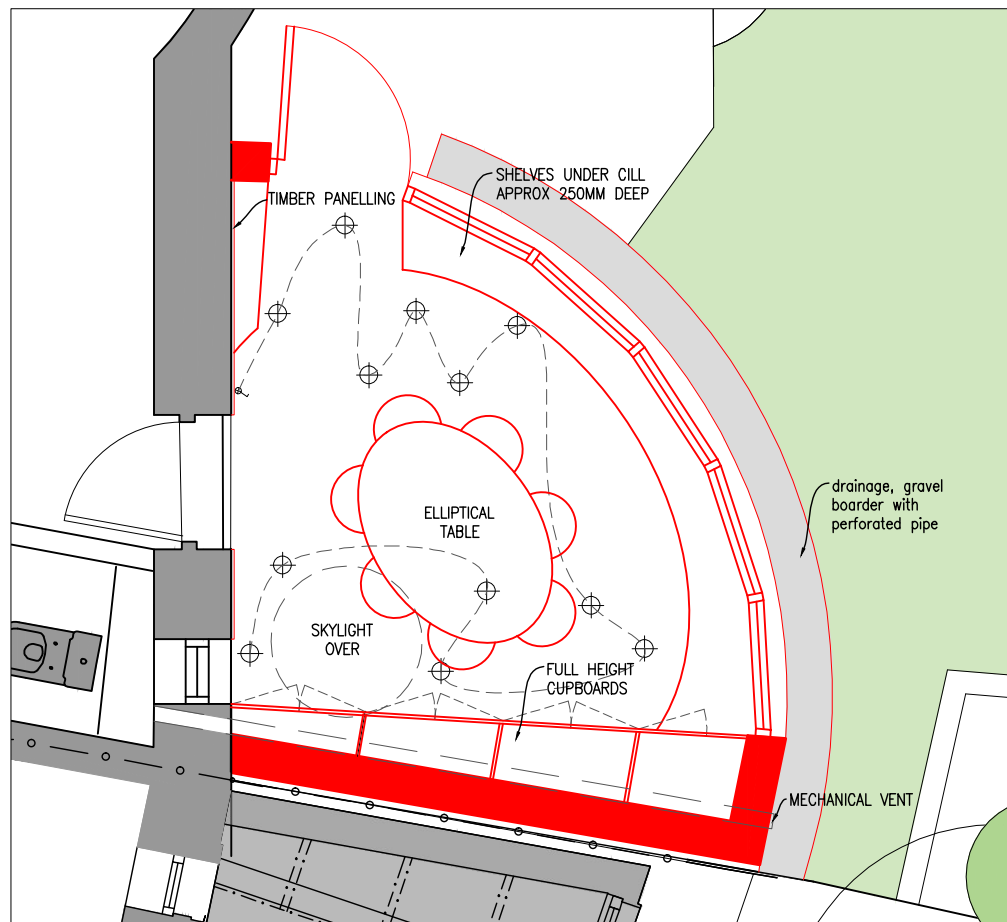 

GROUND PLAN  
SCALE 1:50

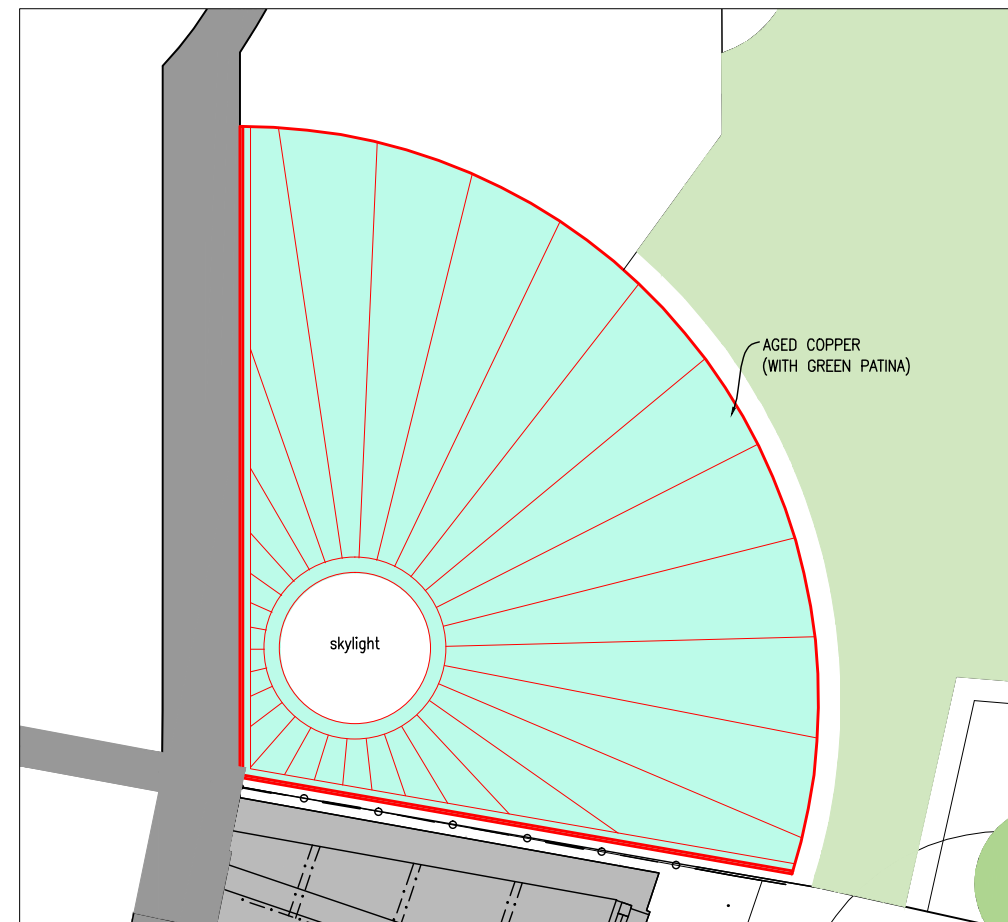 

ROOF PLAN  
SCALE 1:50