

Revisions:

Client: LUCY CURSHAM
GEORGE CHRISTELIS

Job: GLENISLA GARDENS
GARDEN ROOM

Title: SKETCH DESIGN
ELEVATION & SECTION

Scale: 1:100 @ A3

Date: JAN 2024

Job No: 515-1

Dwg. No: PL03


Rev: *



17 VICTORIA TERRACE,
EDINBURGH, EH1 2JL
TEL: 0131 220 3366
info@BenjaminTindallArchitects.co.uk



REAR ELEVATION - SCALE 1:50

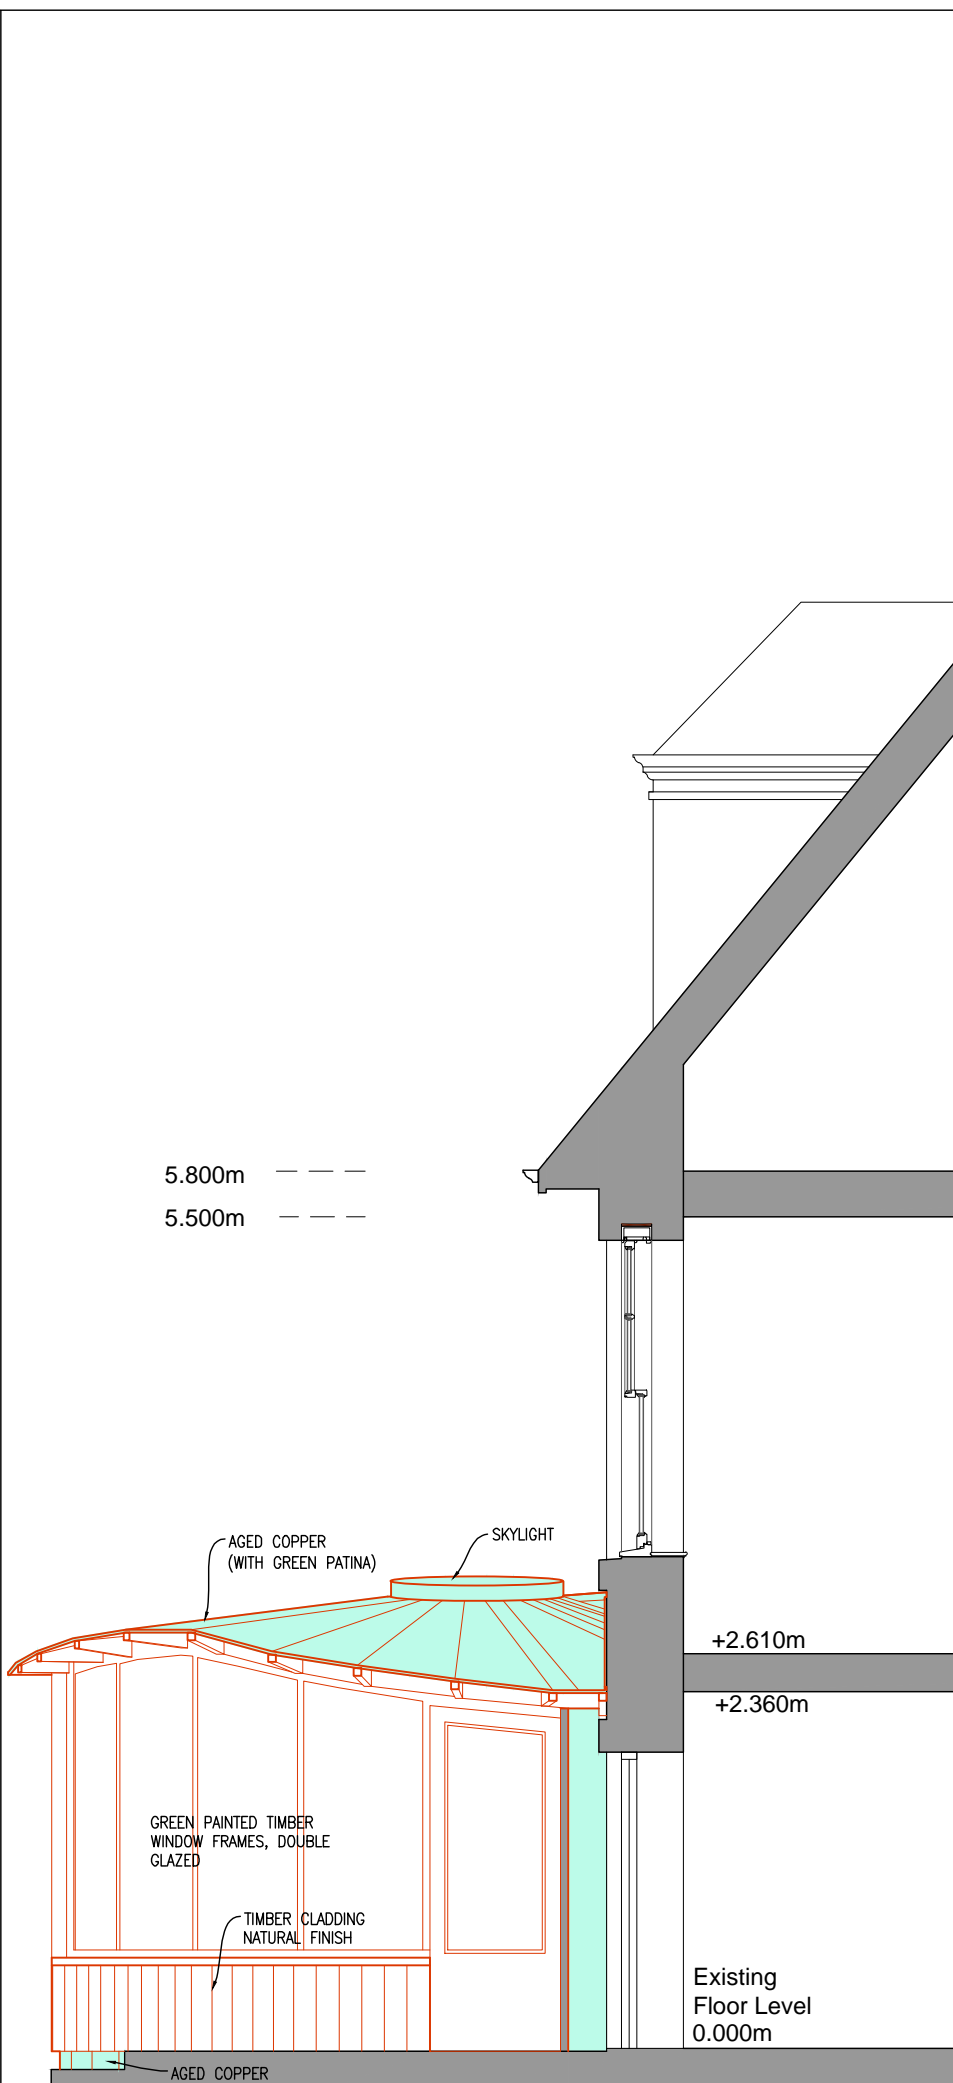

SECTION / ELEVATION - SCALE 1:50