



# 4 PENTLAND ROAD EDINBURGH EH13 0JA

 

SITE PLAN 1:1250

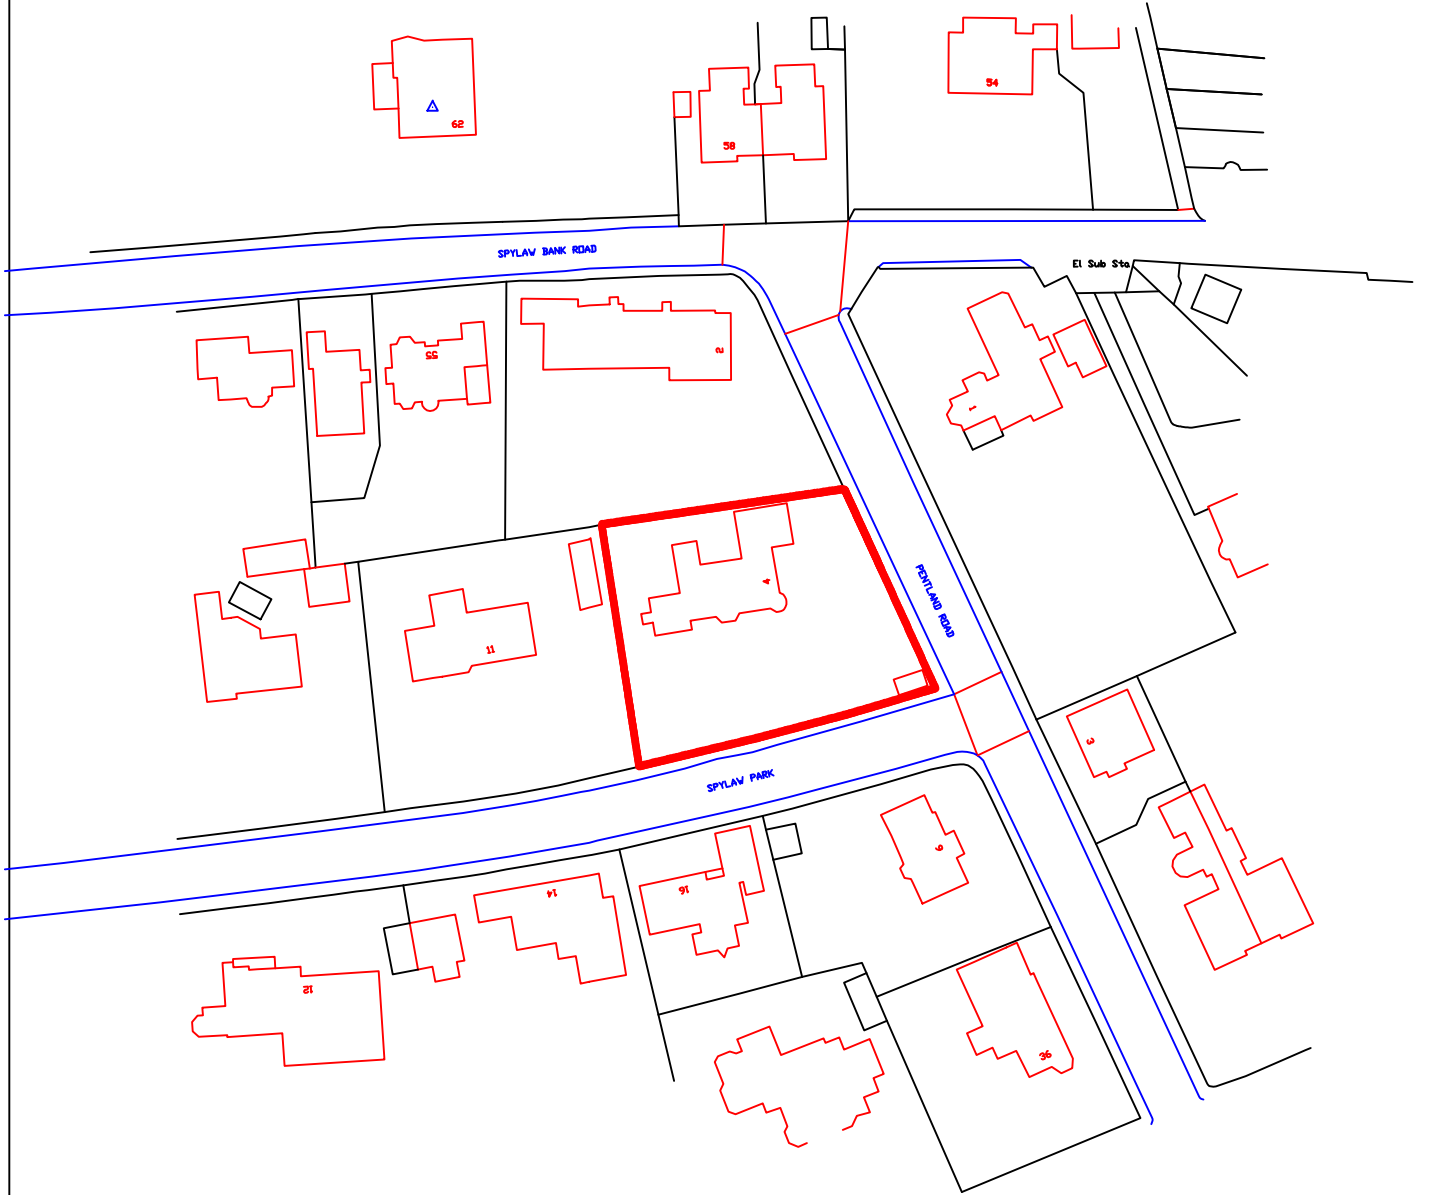

## 4 PENTLAND ROAD EDINBURGH EH13 0JA

drawing no.  
SITE PLAN  
23 406 / 000

scale  
1:1250

drawn by  
FM

date  
01 .2024

**unit5architects**  
the matrix 114 cowcaddens road, g4 0hl  
t 0141 331 0202  
e info@unit5architects.com