


4 PENTLAND ROAD
EDINBURGH

PLANNING + LISTED BUILDING APPLICATION

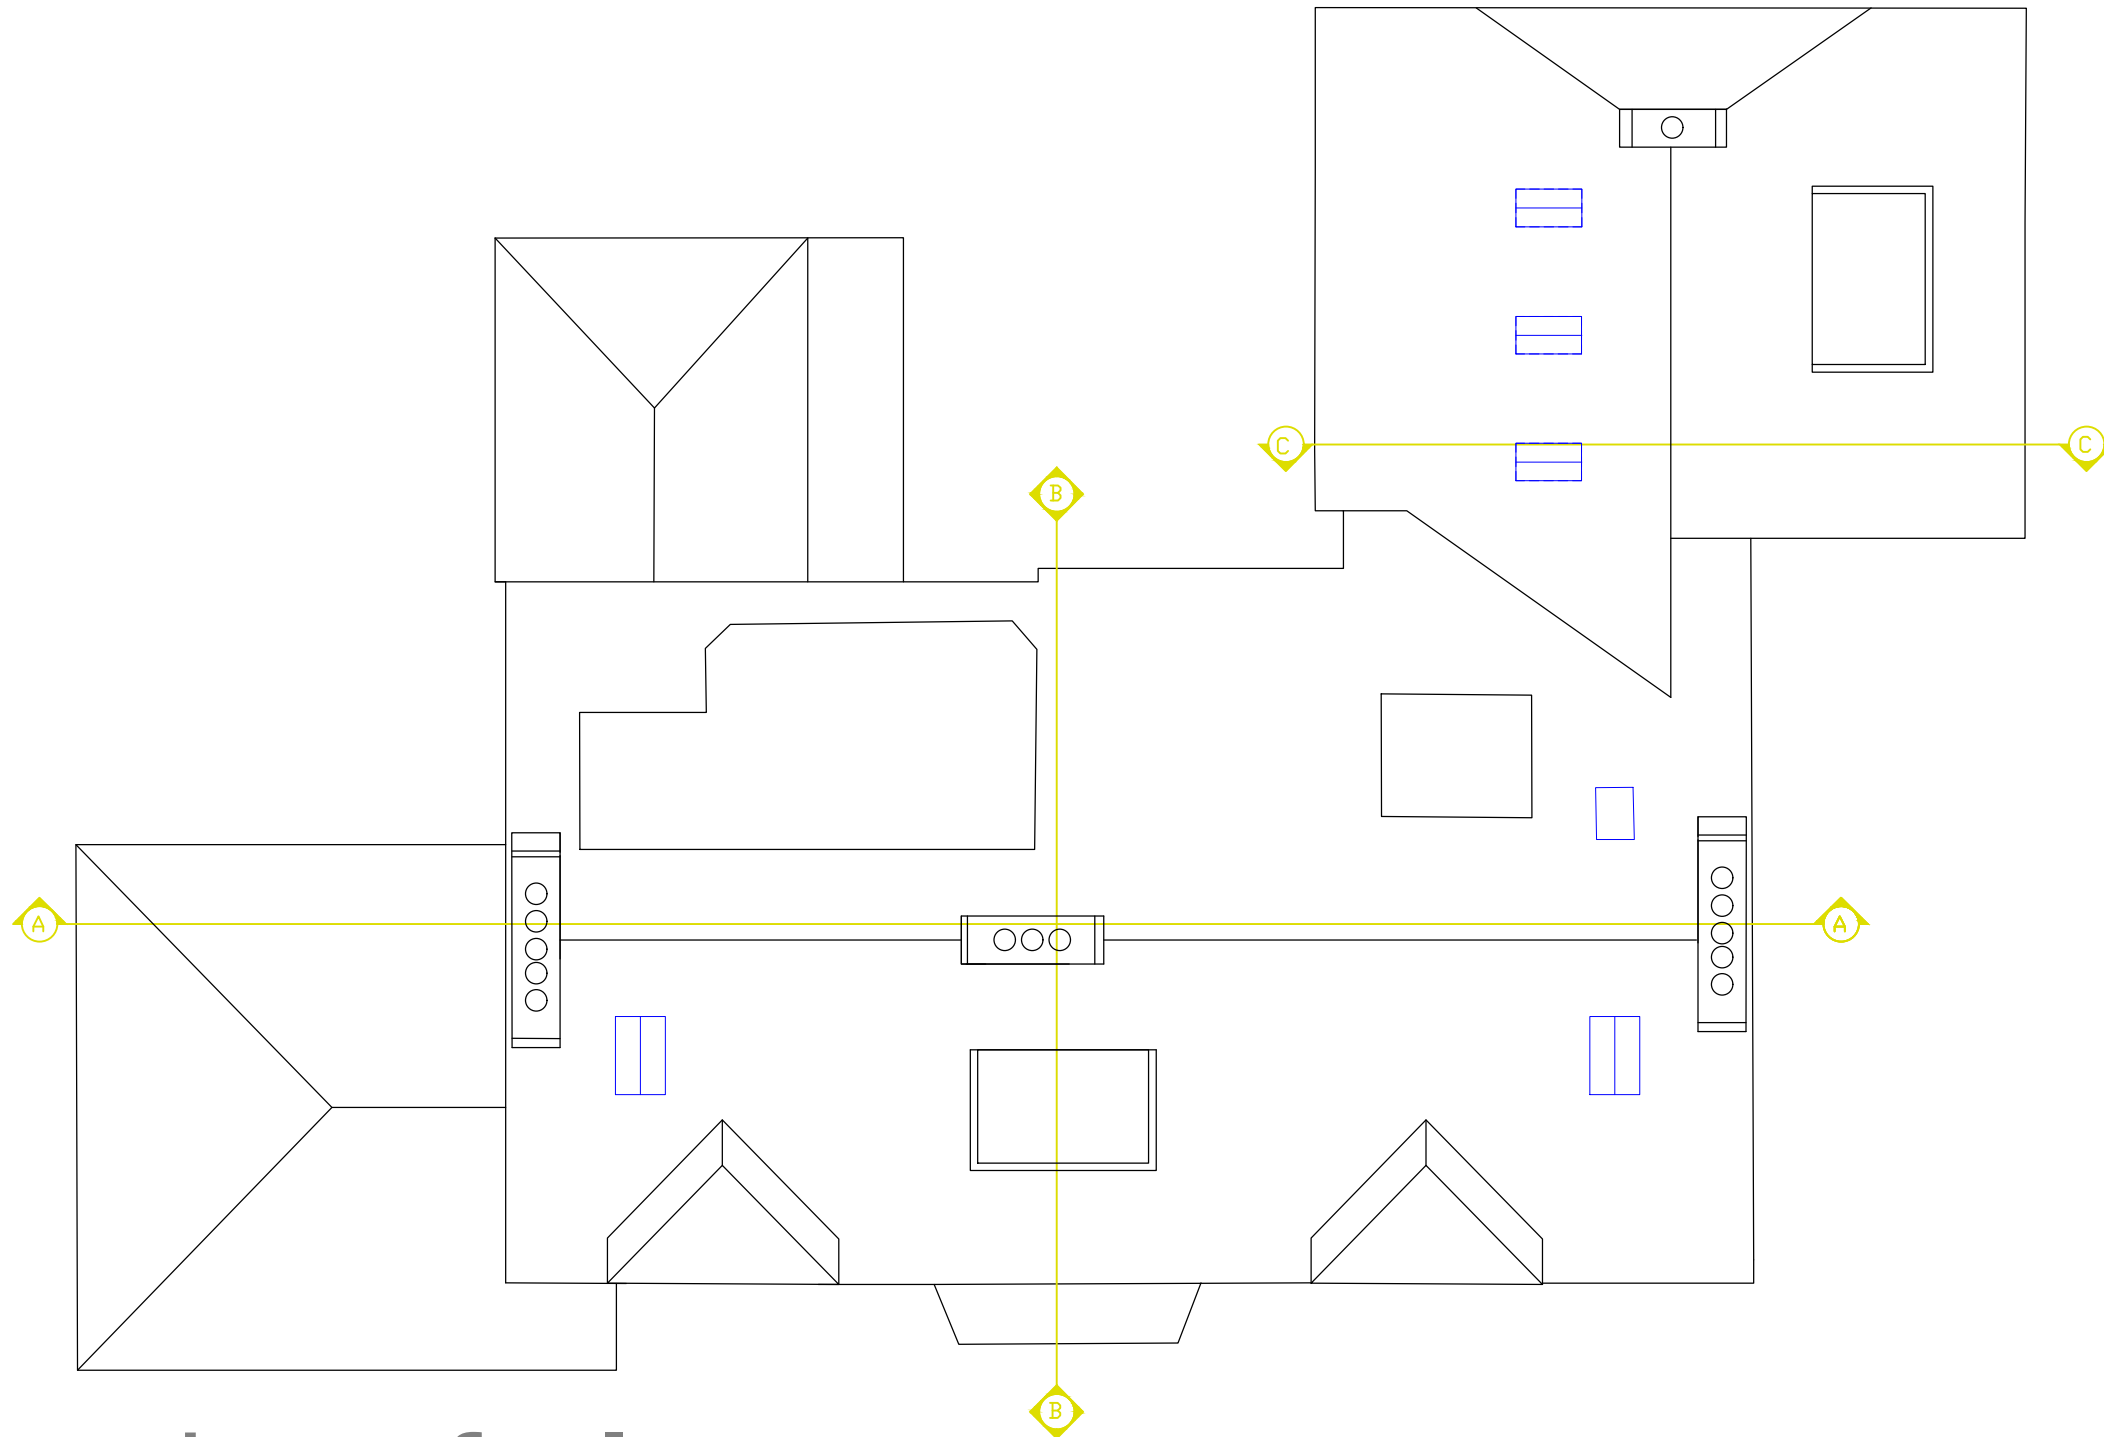

proposed roof plan

ALL PROPOSALS TO BE CHECKED SUBJECT TO FULL HOUSE SURVEY
ALL MEASUREMENTS TO BE CHECKED ON SITE PRIOR TO ORDER OR MANUFACTURE



4 pentland road, edinburgh eh13 oja

unit5architects
the matrix, 114 cowcaddens road, g4 0hl
t 0141 331 0202
e info@unit5architects.com

project	4 PENTLAND ROAD	drawing title	ROOF PROPOSED
client	MACNAUGHTON	drawing no.	P23 406/P04
job no.	23 406	drawn by	FM
		scale	1:100@A3
		date	01.24