




images and video

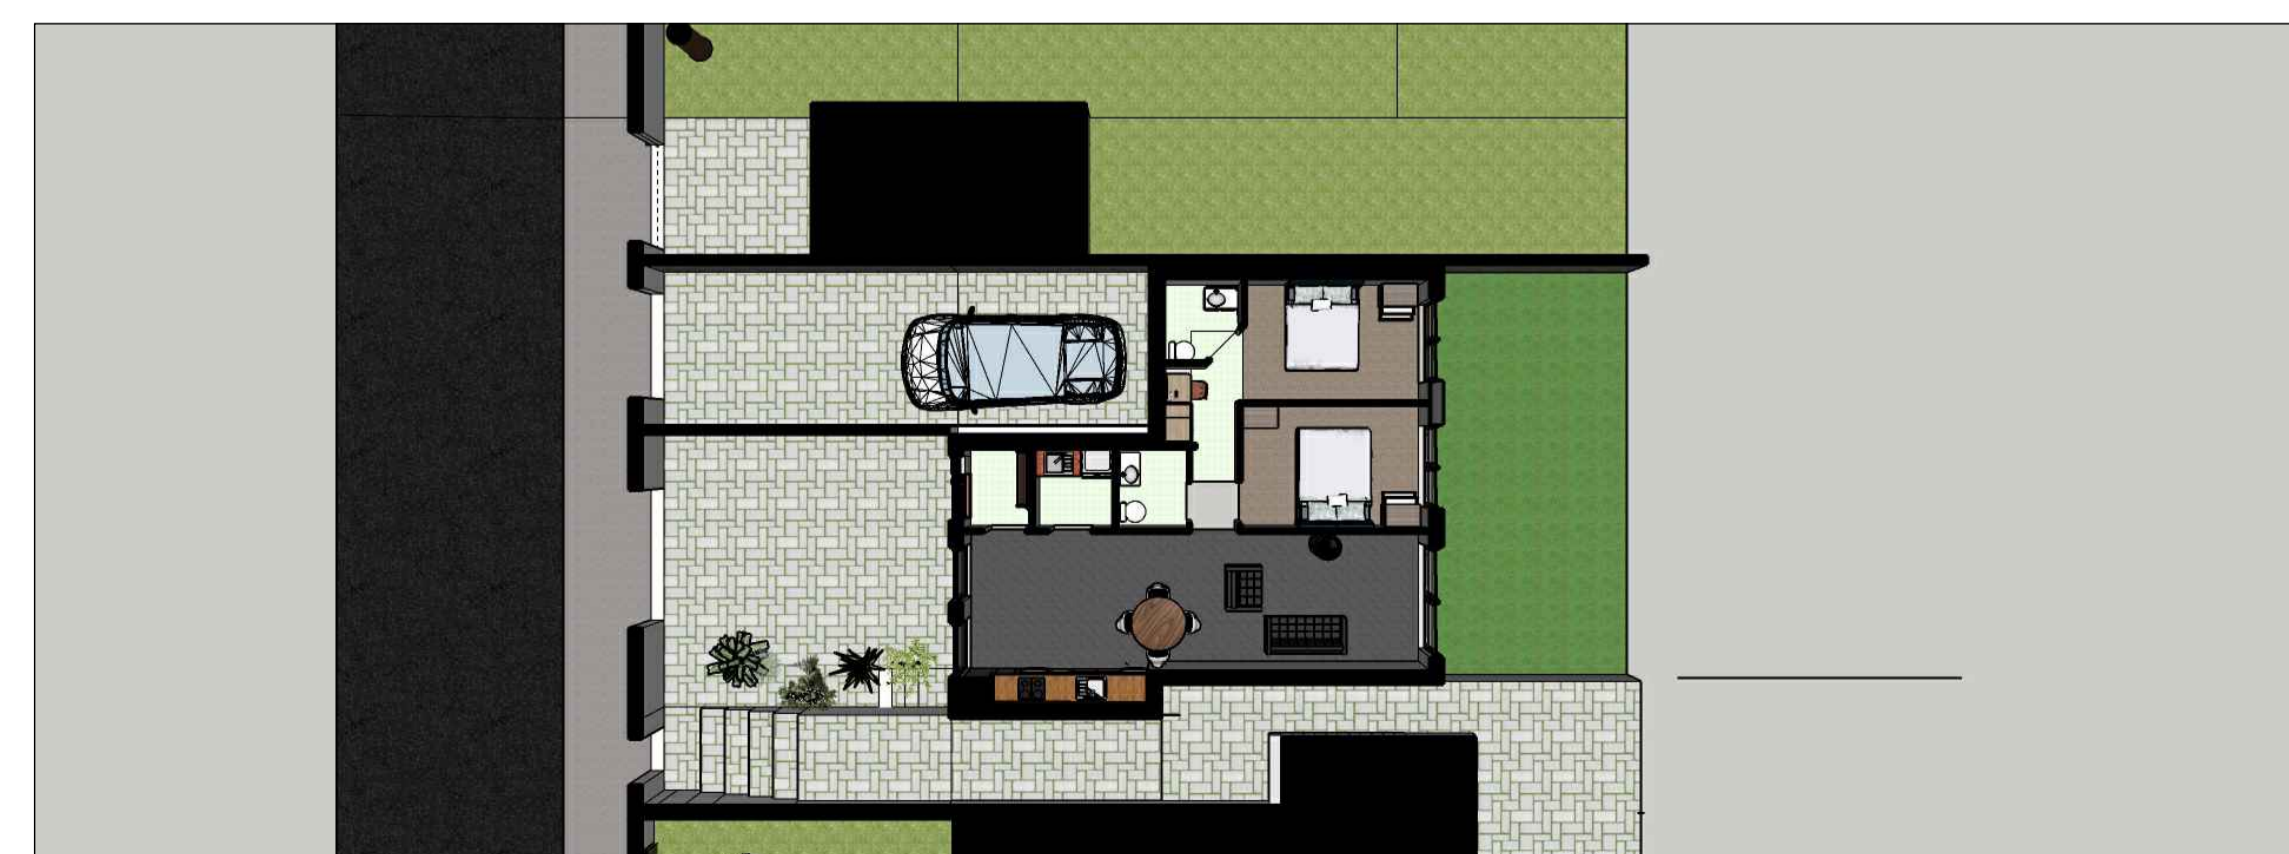


PLAN 1:50

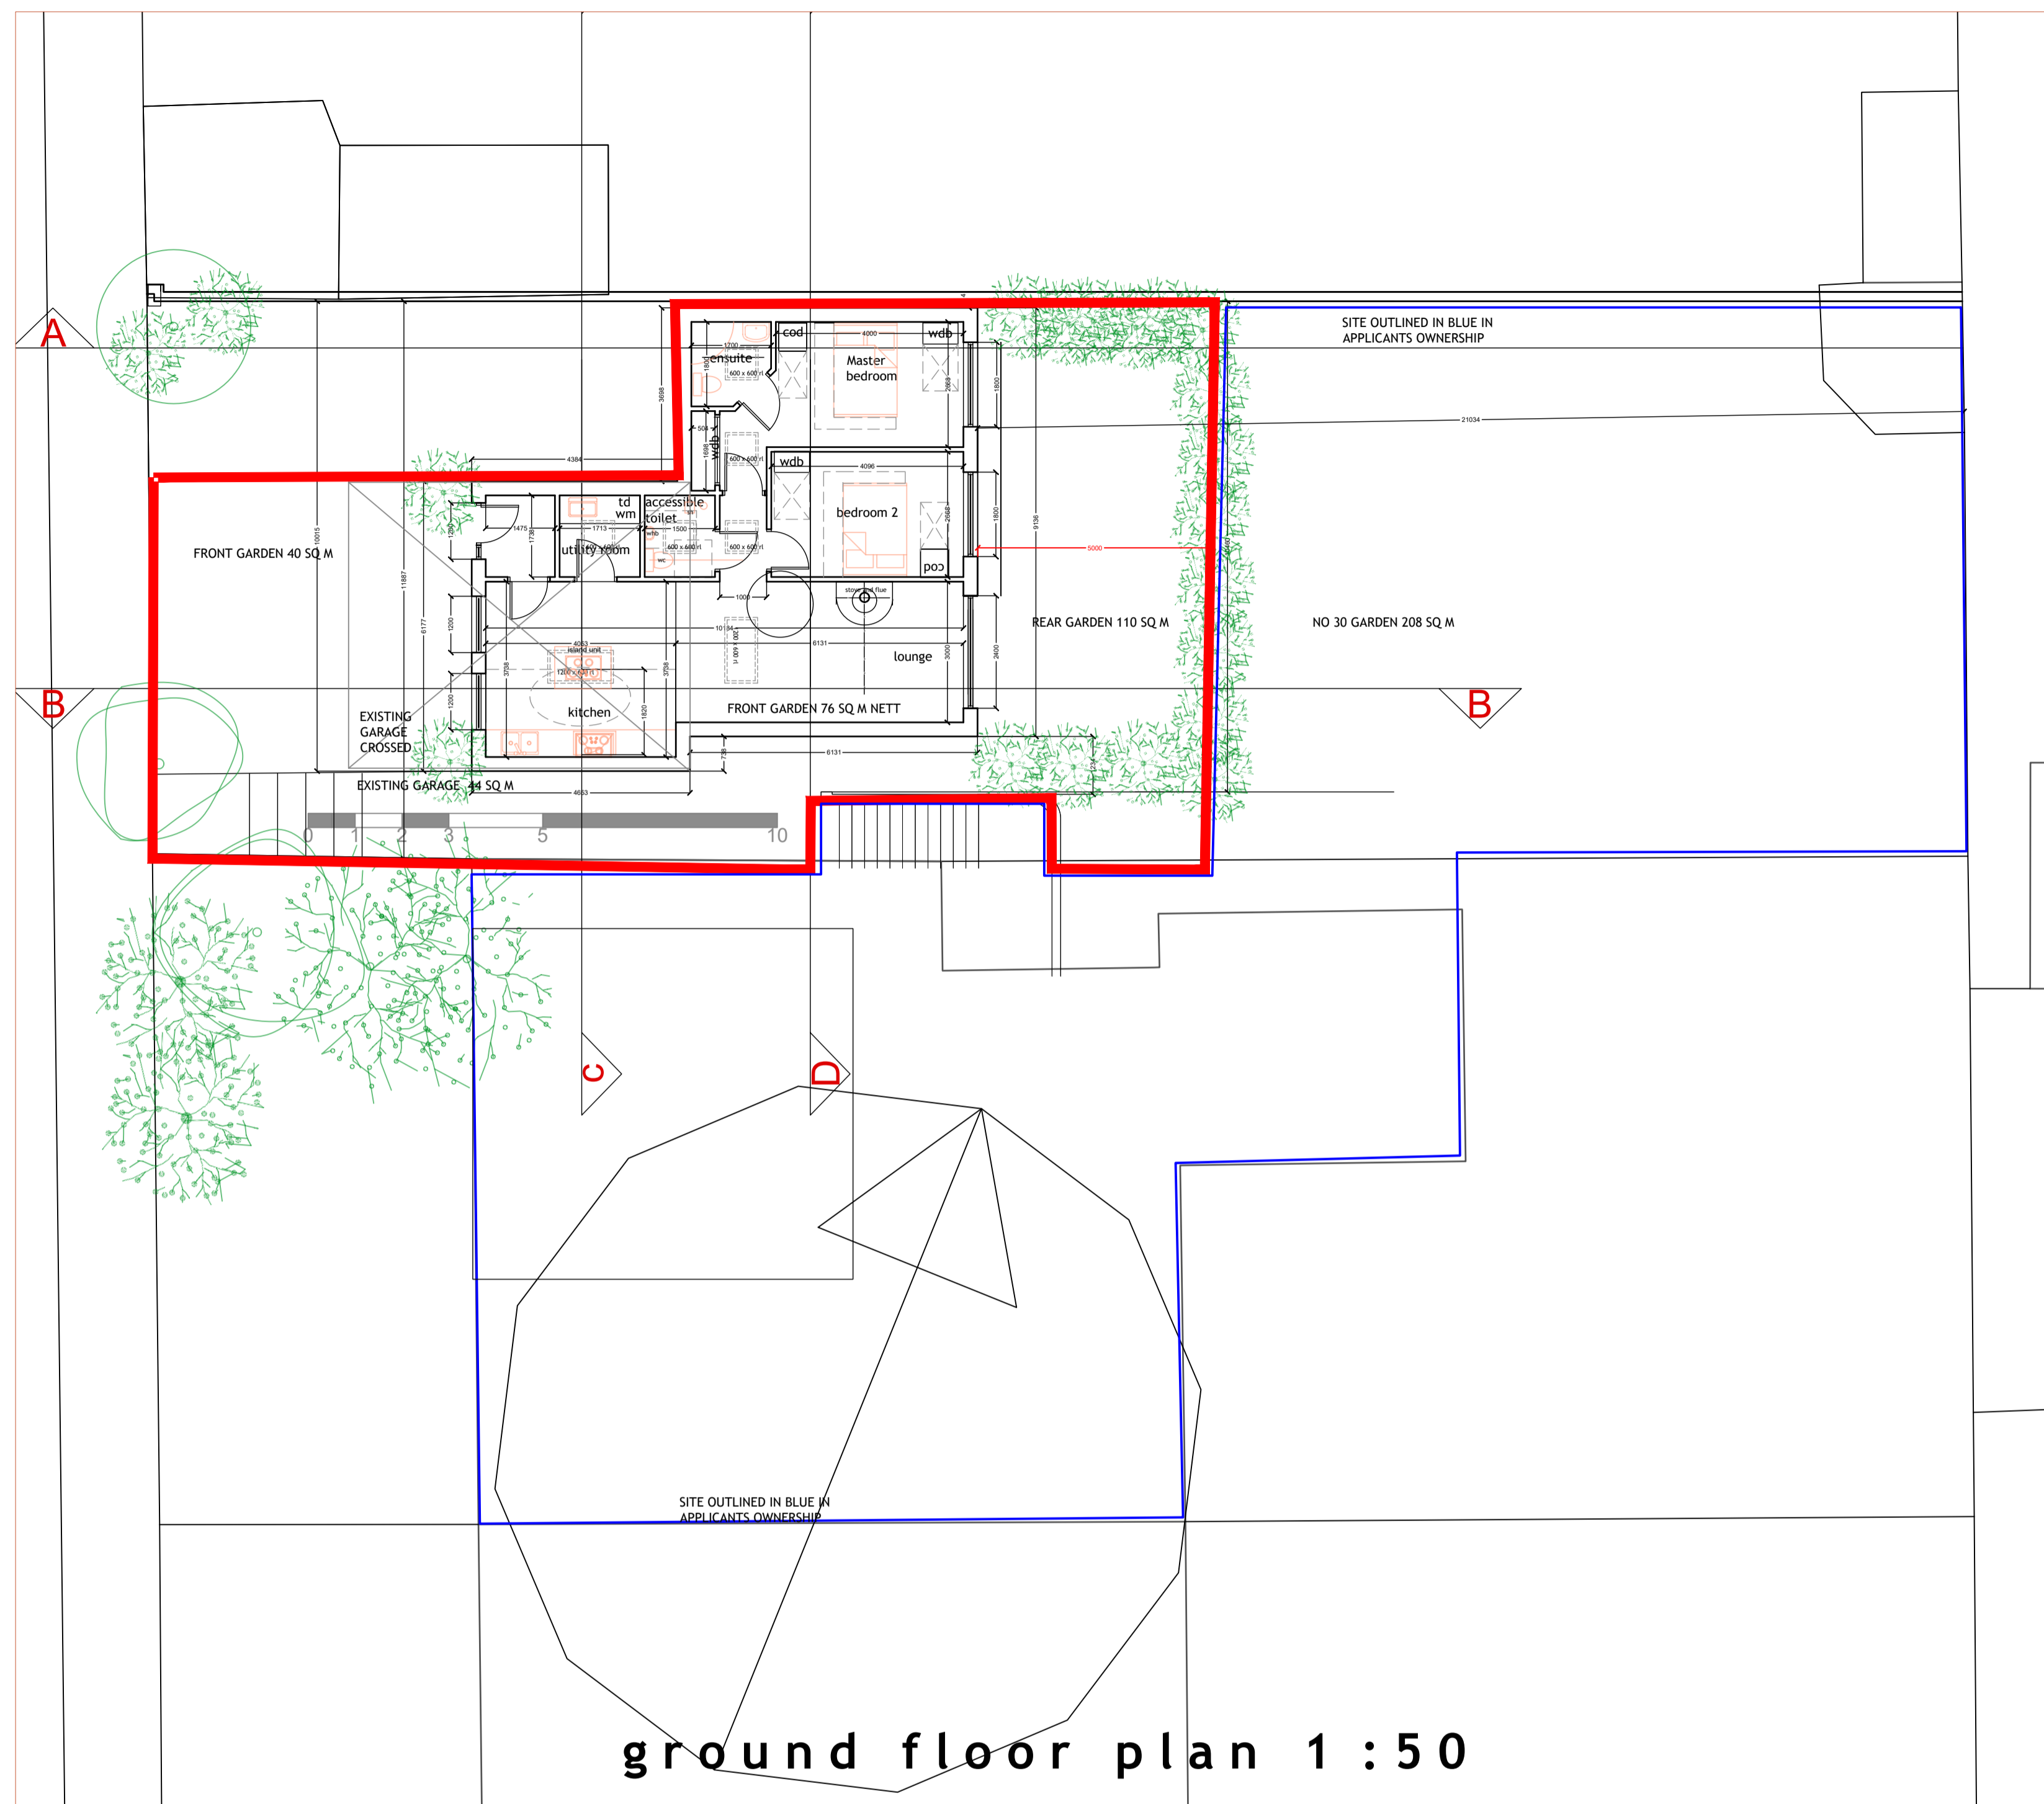

ground floor plan 1:50

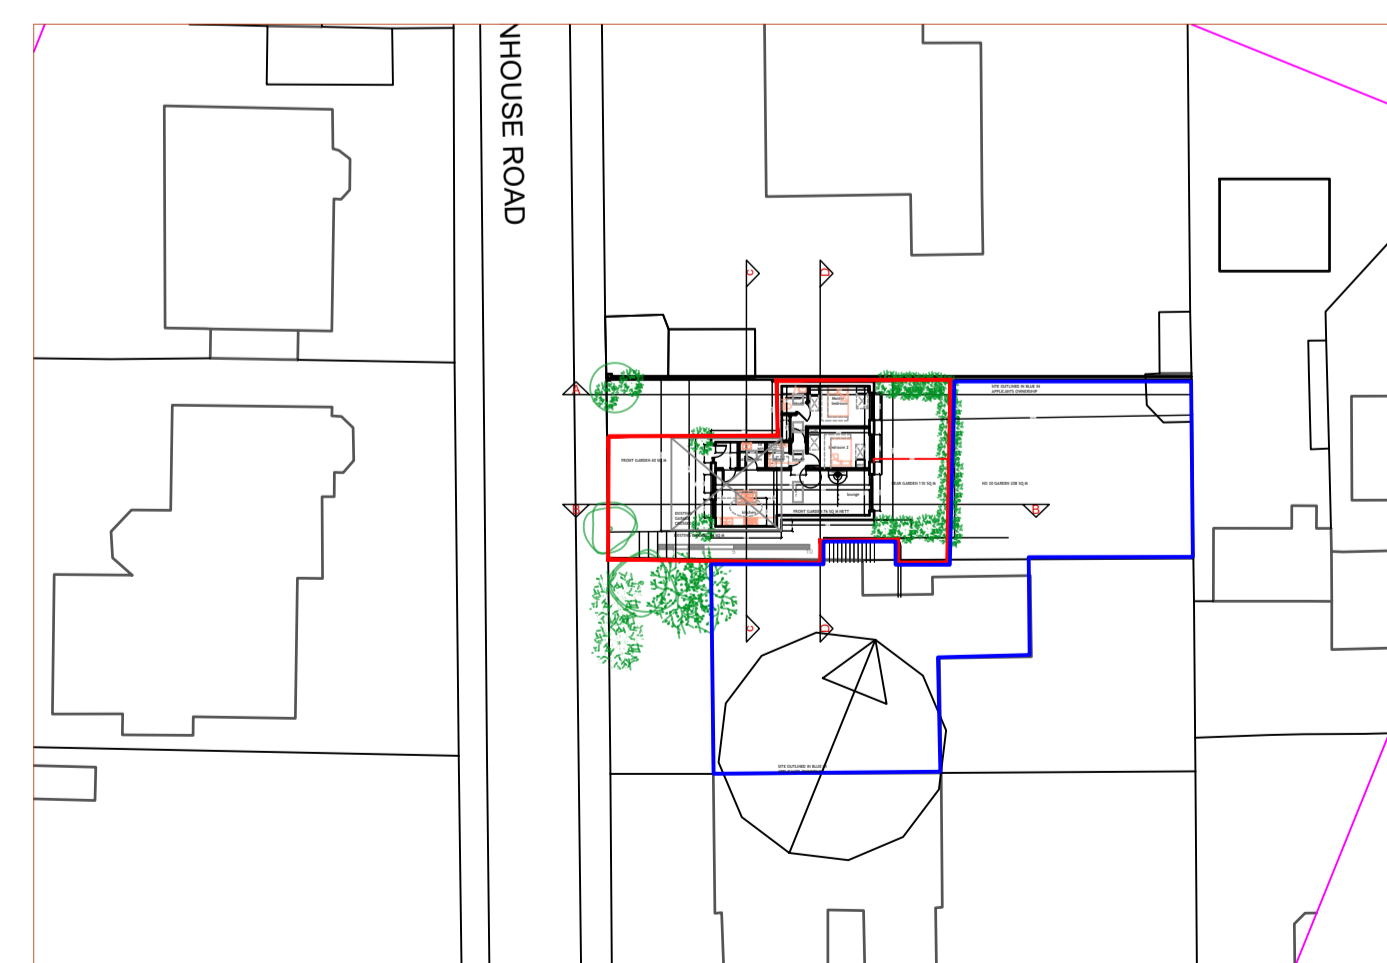

site plan 1:200

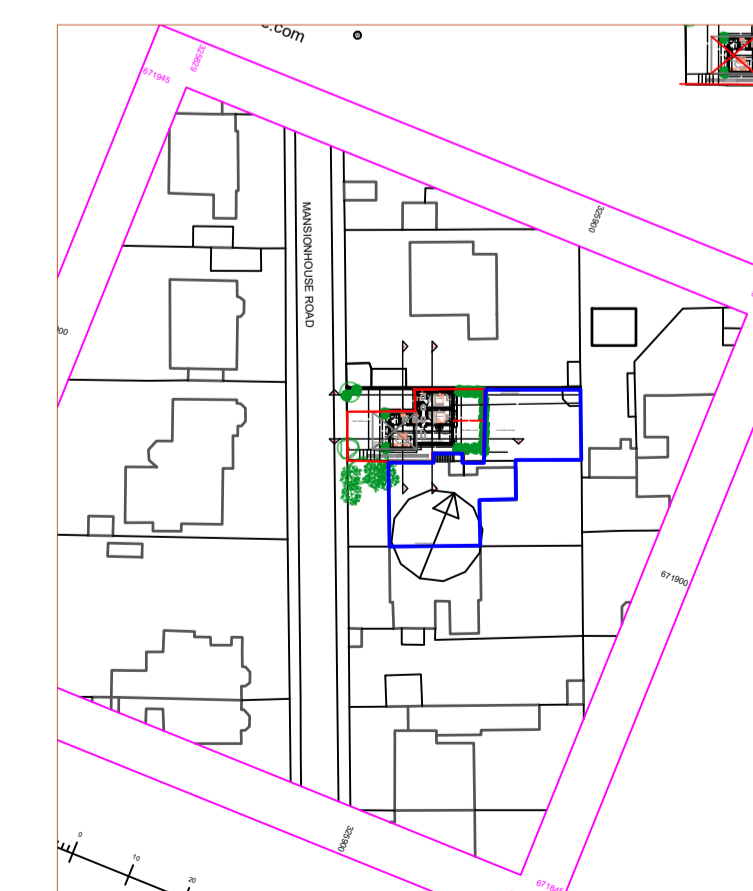

location plan 1:1250

PLANNING PERMISSION

Client D + V Maclean

Project Title ERECTION OF DWELLING, at 30 MANSIONHOUSE ROAD, EDINBURGH. EH9 2JD

Drawing title GENERAL ARRANGEMENT AS PROPOSED

BUILDING DESIGN STUDIO

Inveresregan House Ardchattan Argyll PA37 1RG

A 1

07766394079 inveresregan@gmail.com

AS NOTED Date 26.01.2024

Job Number Drawing Number Drawing Number BDS552 003 B