


side elevation facing No 28 north west 1 : 1 0 0

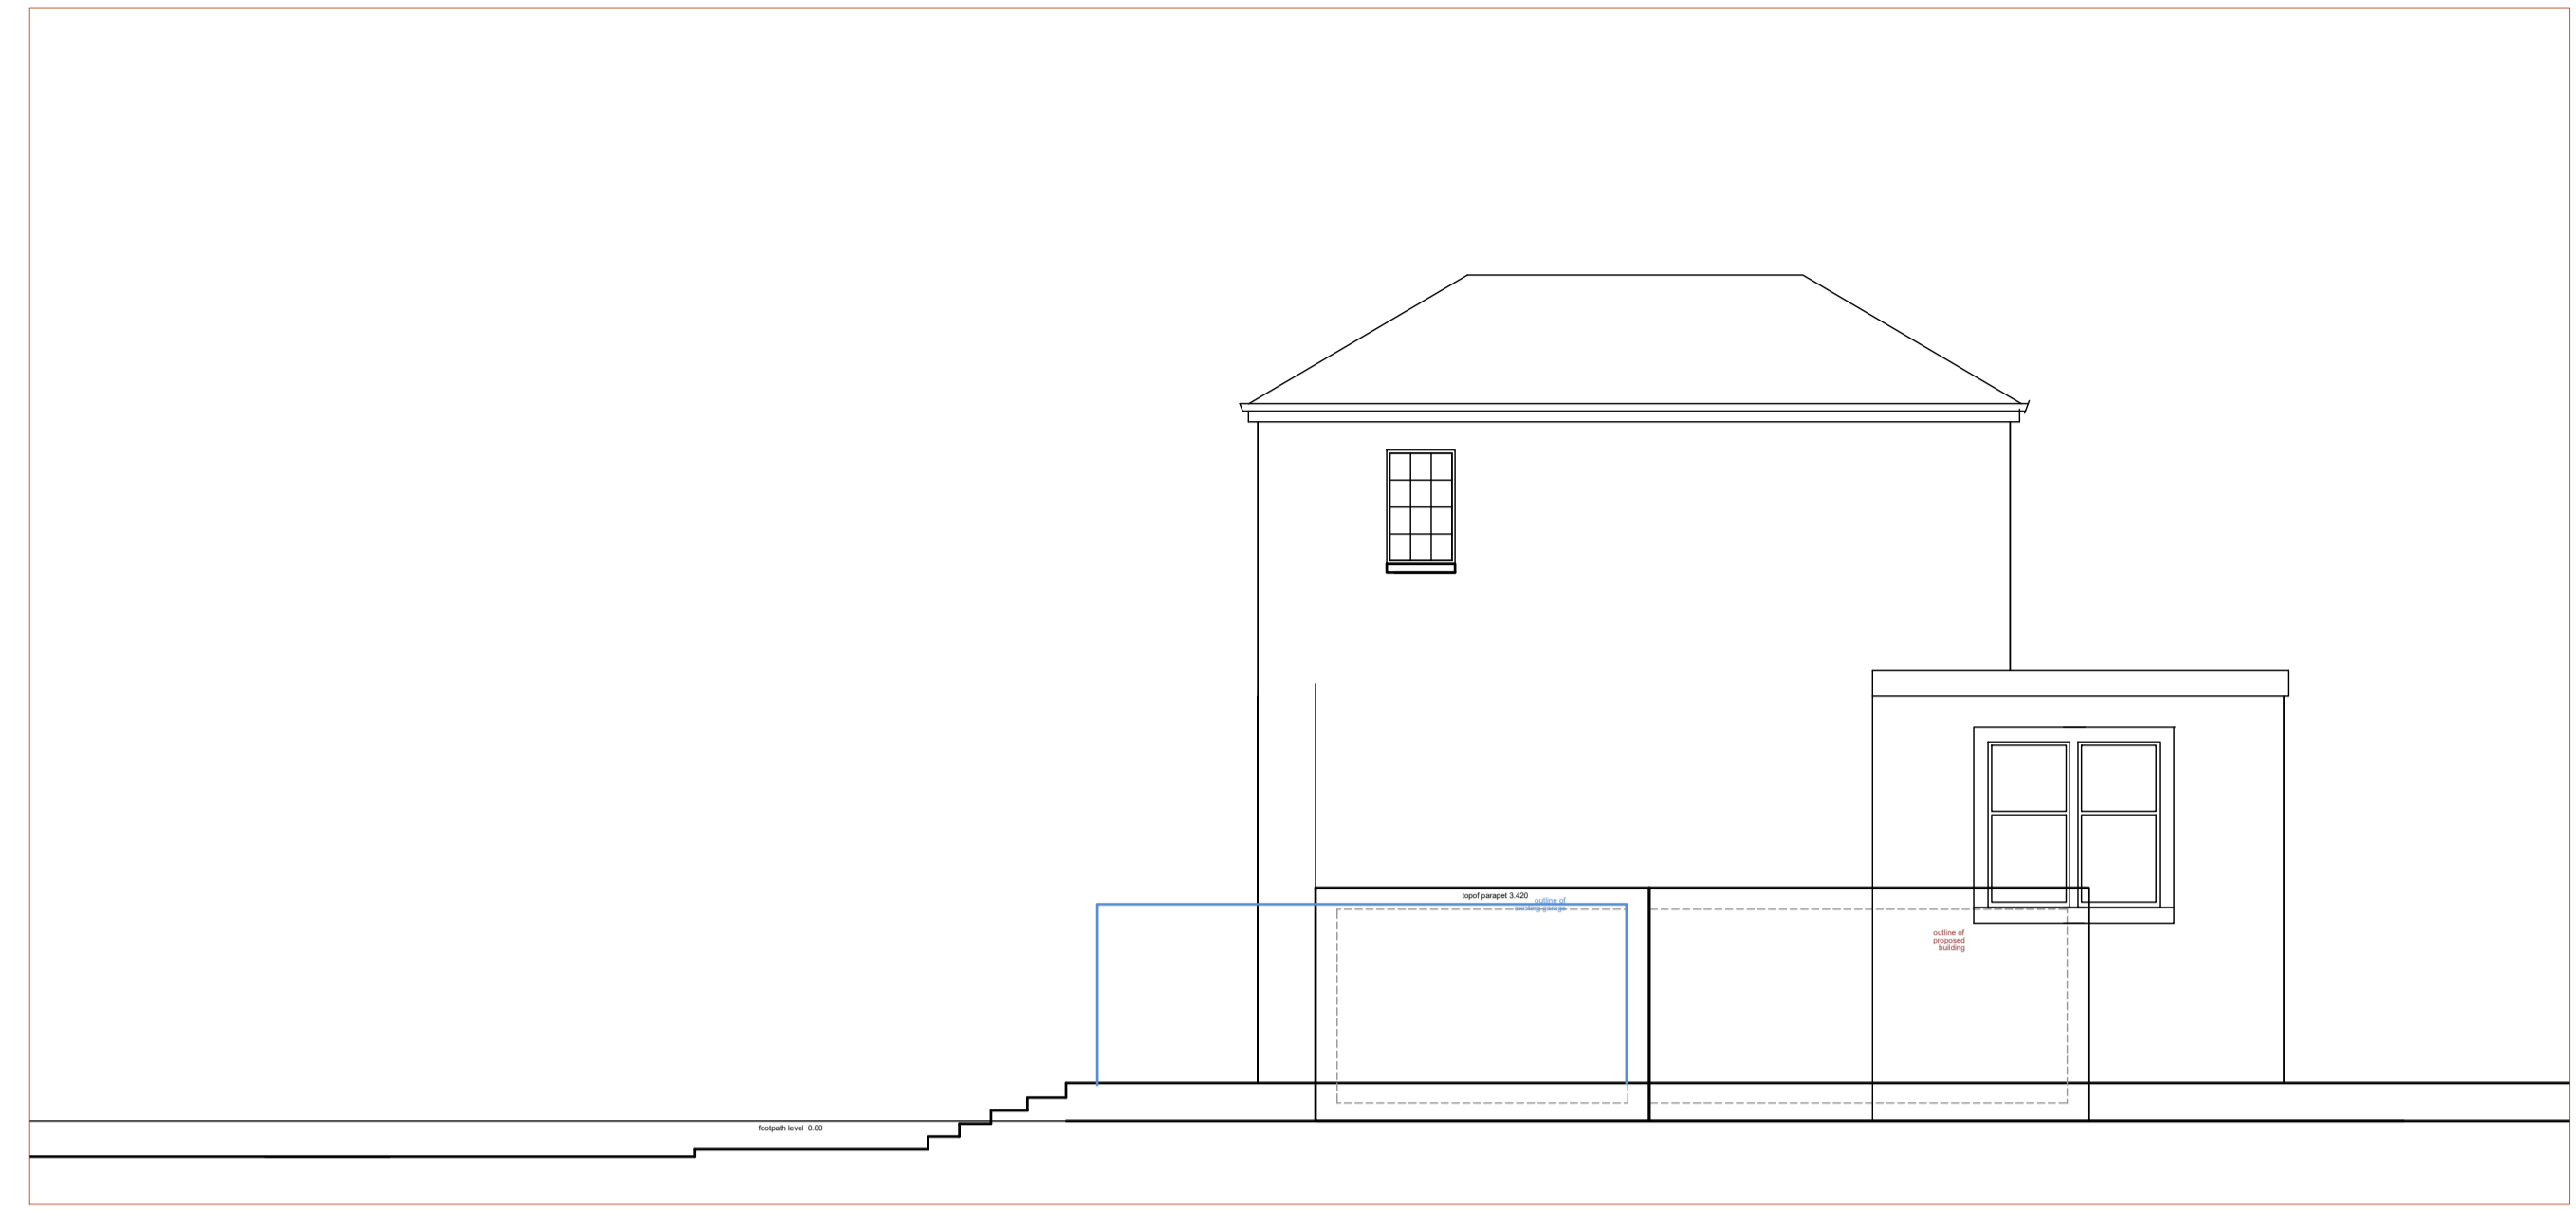

side elevation facing No 30 south east 1 : 1 0 0



rear elevation north east 1 : 1 0 0



front elevation south west 1 : 1 0 0



Client D + V Maclean

Project Title
ERECTION OF DWELLING, at
30 MANSIONHOUSE ROAD, EDINBURGH.
EH9 2JD

Drawing title
PROPOSED ELEVATIONS

BUILDING DESIGN STUDIO

Inveresregan House
Ardchattan
Argyll
PA37 1RG

A 1

07766394079
inveresregan@gmail.com

AS NOTED Date 20.12.2023

Job Number Drawing Number Drawing Number
BDS552 004 A