
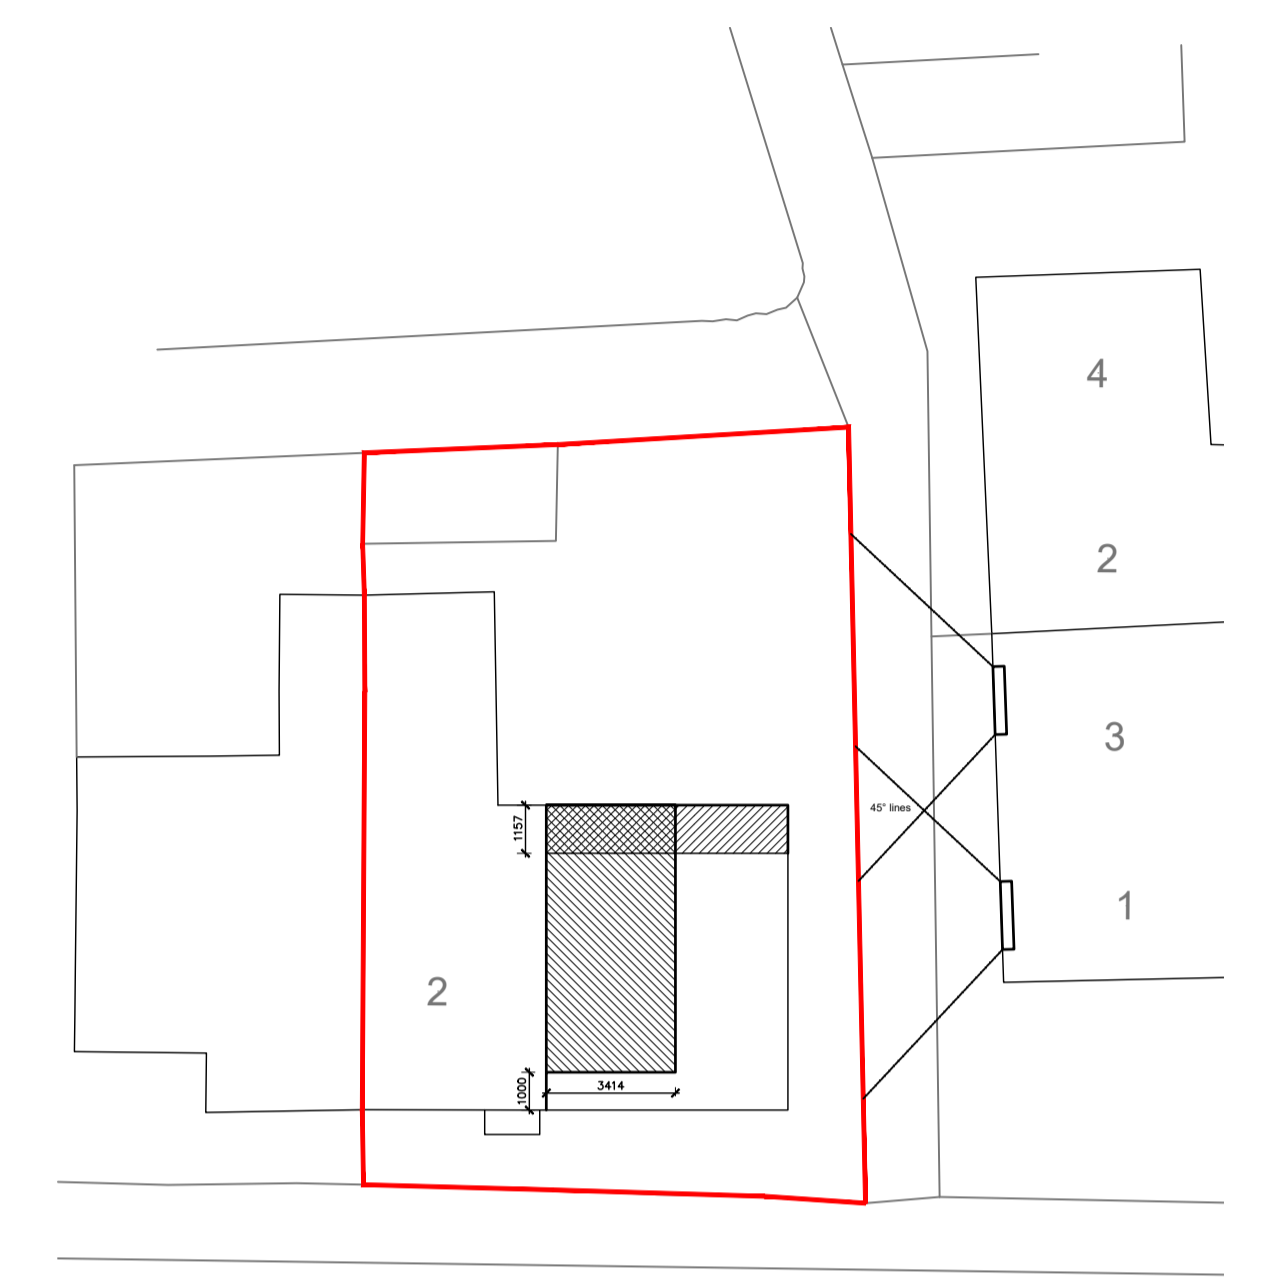
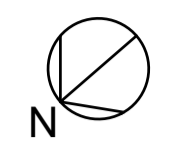



All Dimensions are to be checked on site.
 Figured dimensions only are to be taken from this drawing.
 This Drawing is to be read in conjunction with all relevant
 consultants' and/or specialists' drawings/documents and
 any discrepancies or variations to be notified to the
 architect.

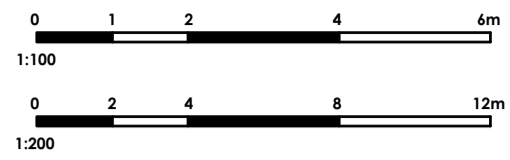


NEW ROAD

SITE PLAN 1:200


- GROUND FLOOR EXTENSION
- FIRST FLOOR EXTENSION
- DOUBLE STOREY EXTENSION

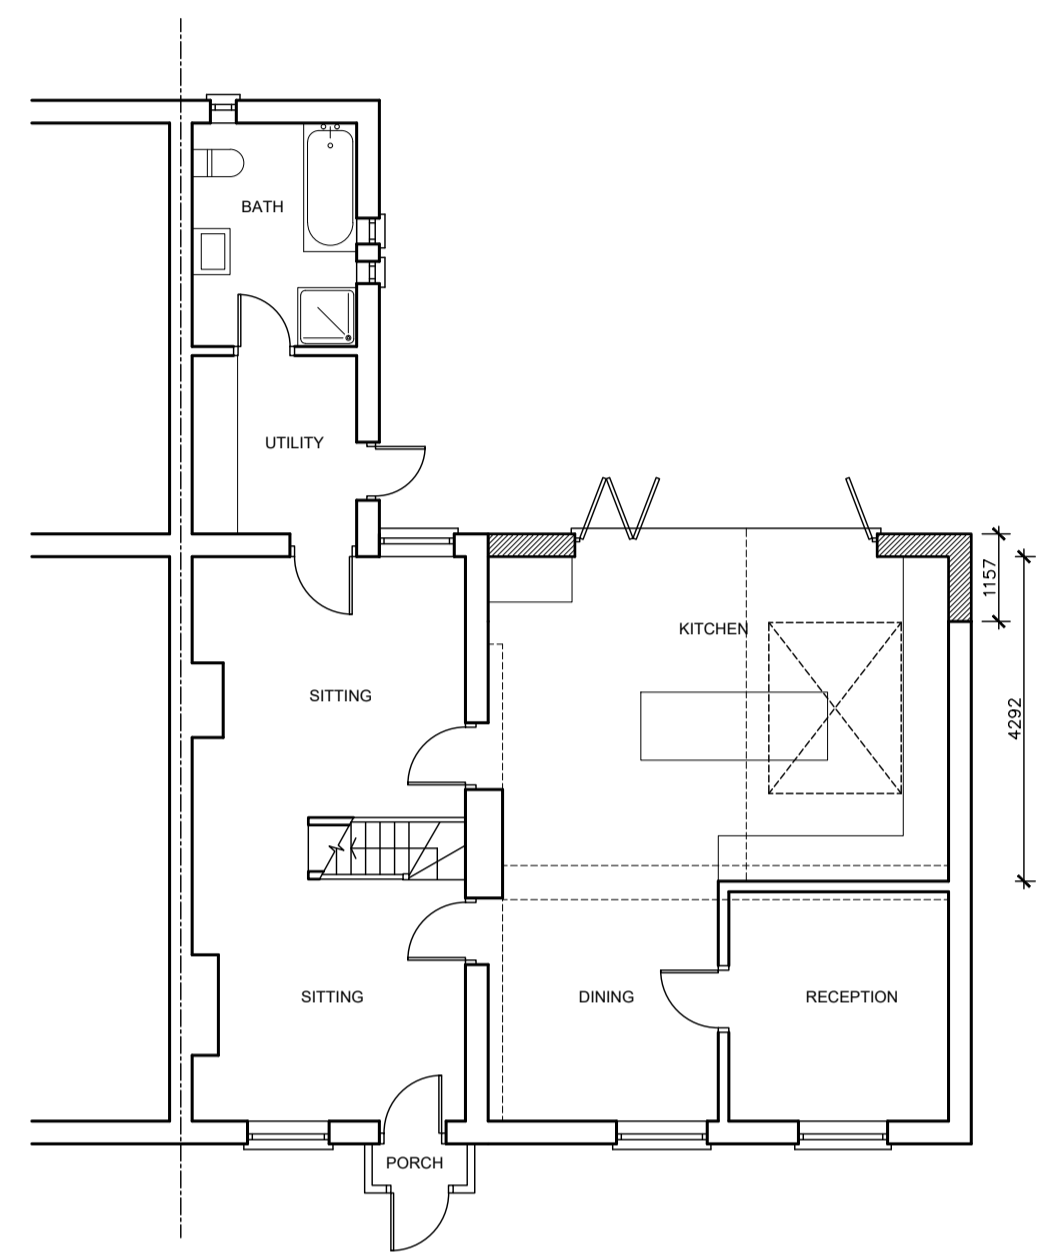


PROPOSED GROUND FLOOR

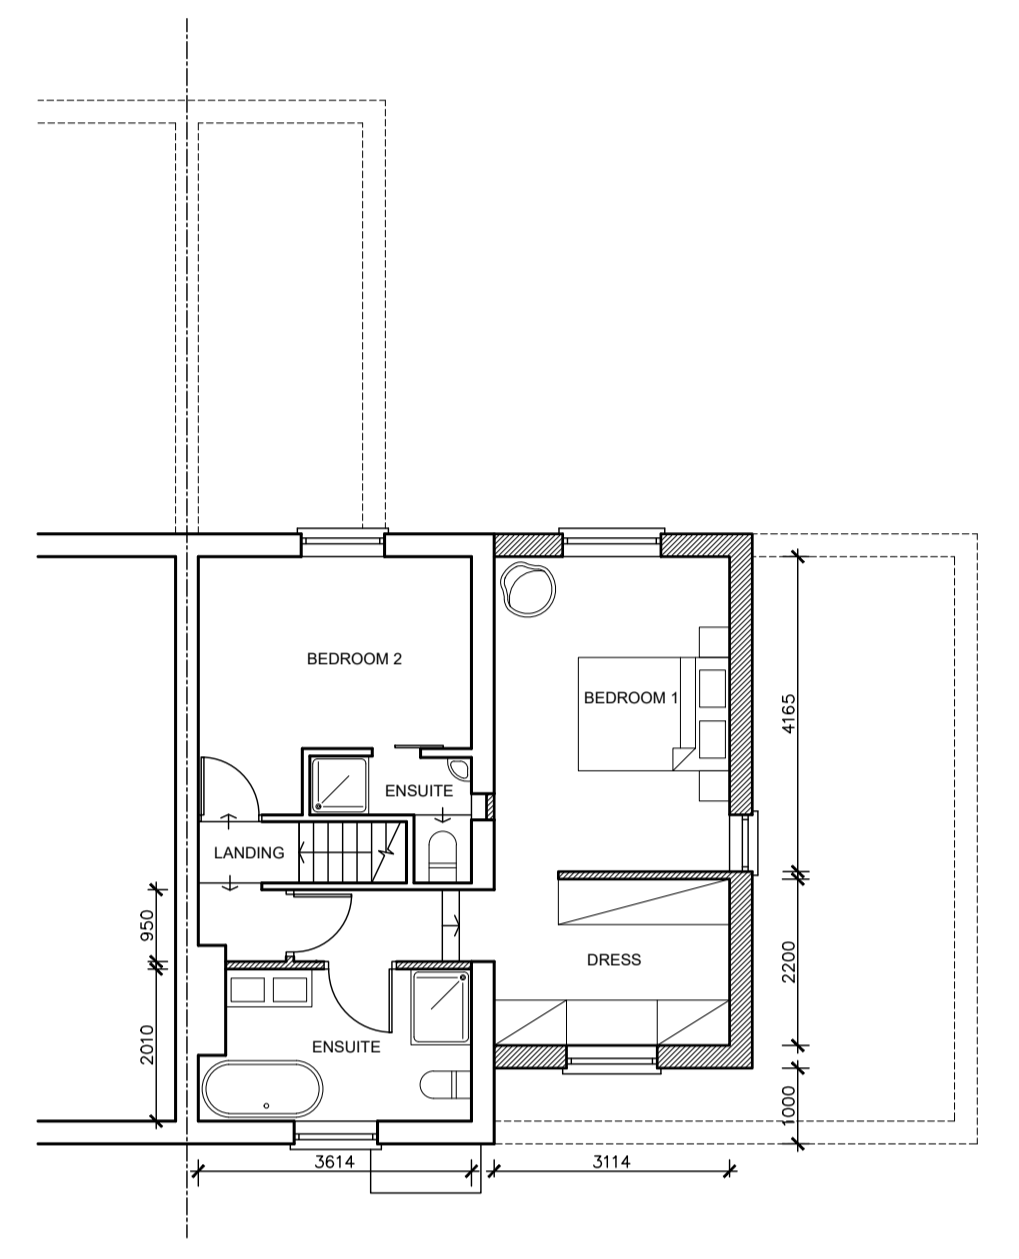

PROPOSED FIRST FLOOR

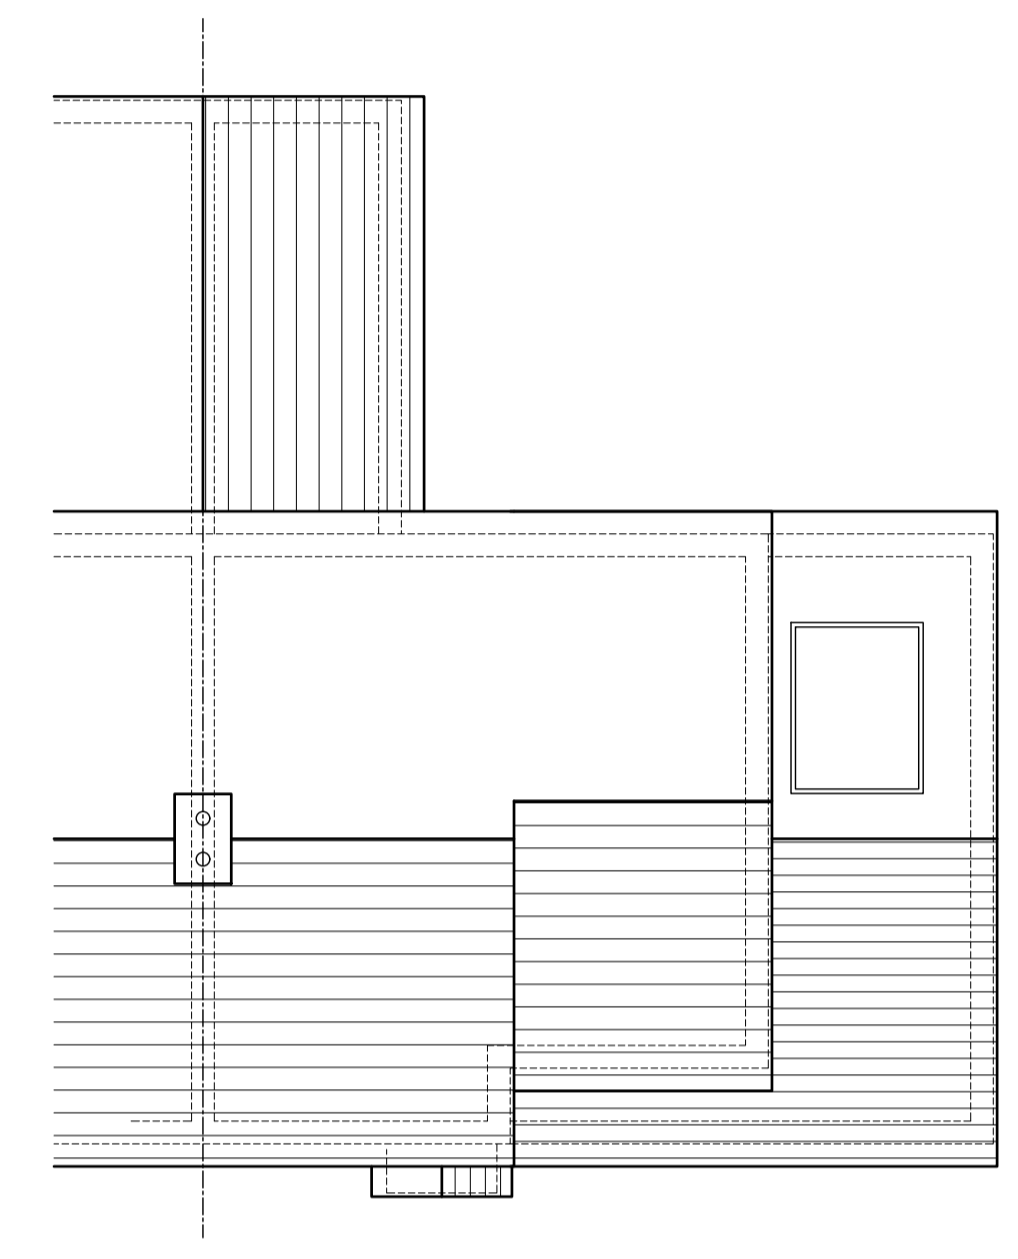

PROPOSED ROOF

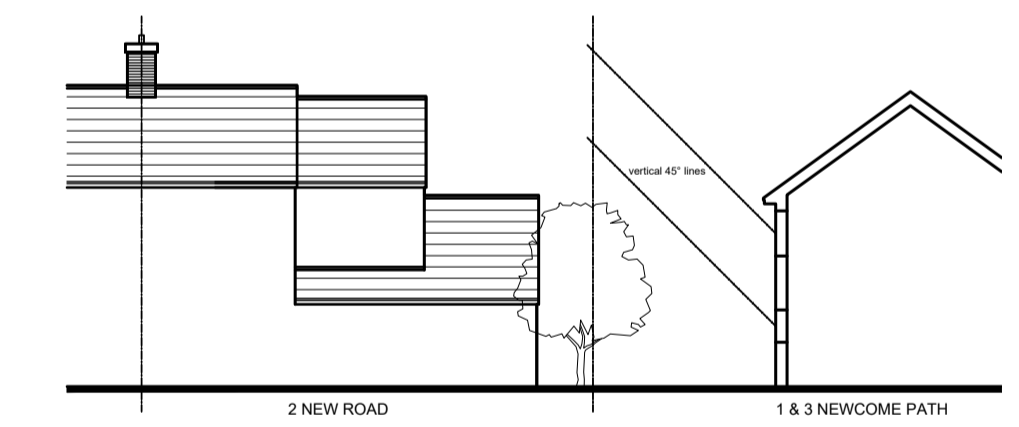

PROPOSED SITE SECTION 1:200



PROPOSED FRONT ELEVATION



PROPOSED REAR ELEVATION



PROPOSED SIDE ELEVATION

- WHITE RENDER
- BROWN CLAY ROOF TILES
- OBSCURE GLAZED WINDOW

SUZIE HORNE RIBA
 1 PAYNESFIELD ROAD, BUSHEY HEATH, HERTS. WD23 1PQ
 020 8950 9268 - 07930 545308 - horne.suzie@ya.co.uk

Project Client:
SAFFER

Project Title:
**2 NEW ROAD, SHENLEY,
 HERTS, WD7 9EA**

Drawing Title:
**PROPOSED PLANS, ELEVATIONS
 AND SITE PLAN**

| | |
|------------------------|----------------------------|
| Project Number: 808 | Drawing Number: 808-P04 |
|------------------------|----------------------------|

| | | |
|--------------------|-----------------|-----------|
| Scale: 1:100@A1 | Date: JAN 24 | Revision: |
|--------------------|-----------------|-----------|