


george buchanan architects accepts responsibility for this document to the commissioning party only and not to any other.

george buchanan architects does not accept liability for accuracy or veracity of survey information provided by others and used in the preparation of this drawing.


All vertical and horizontal dimensions and levels must be checked and verified on site.

Note: Do not scale from drawing, refer to stated dimensions only.


Copyright: george buchanan architects

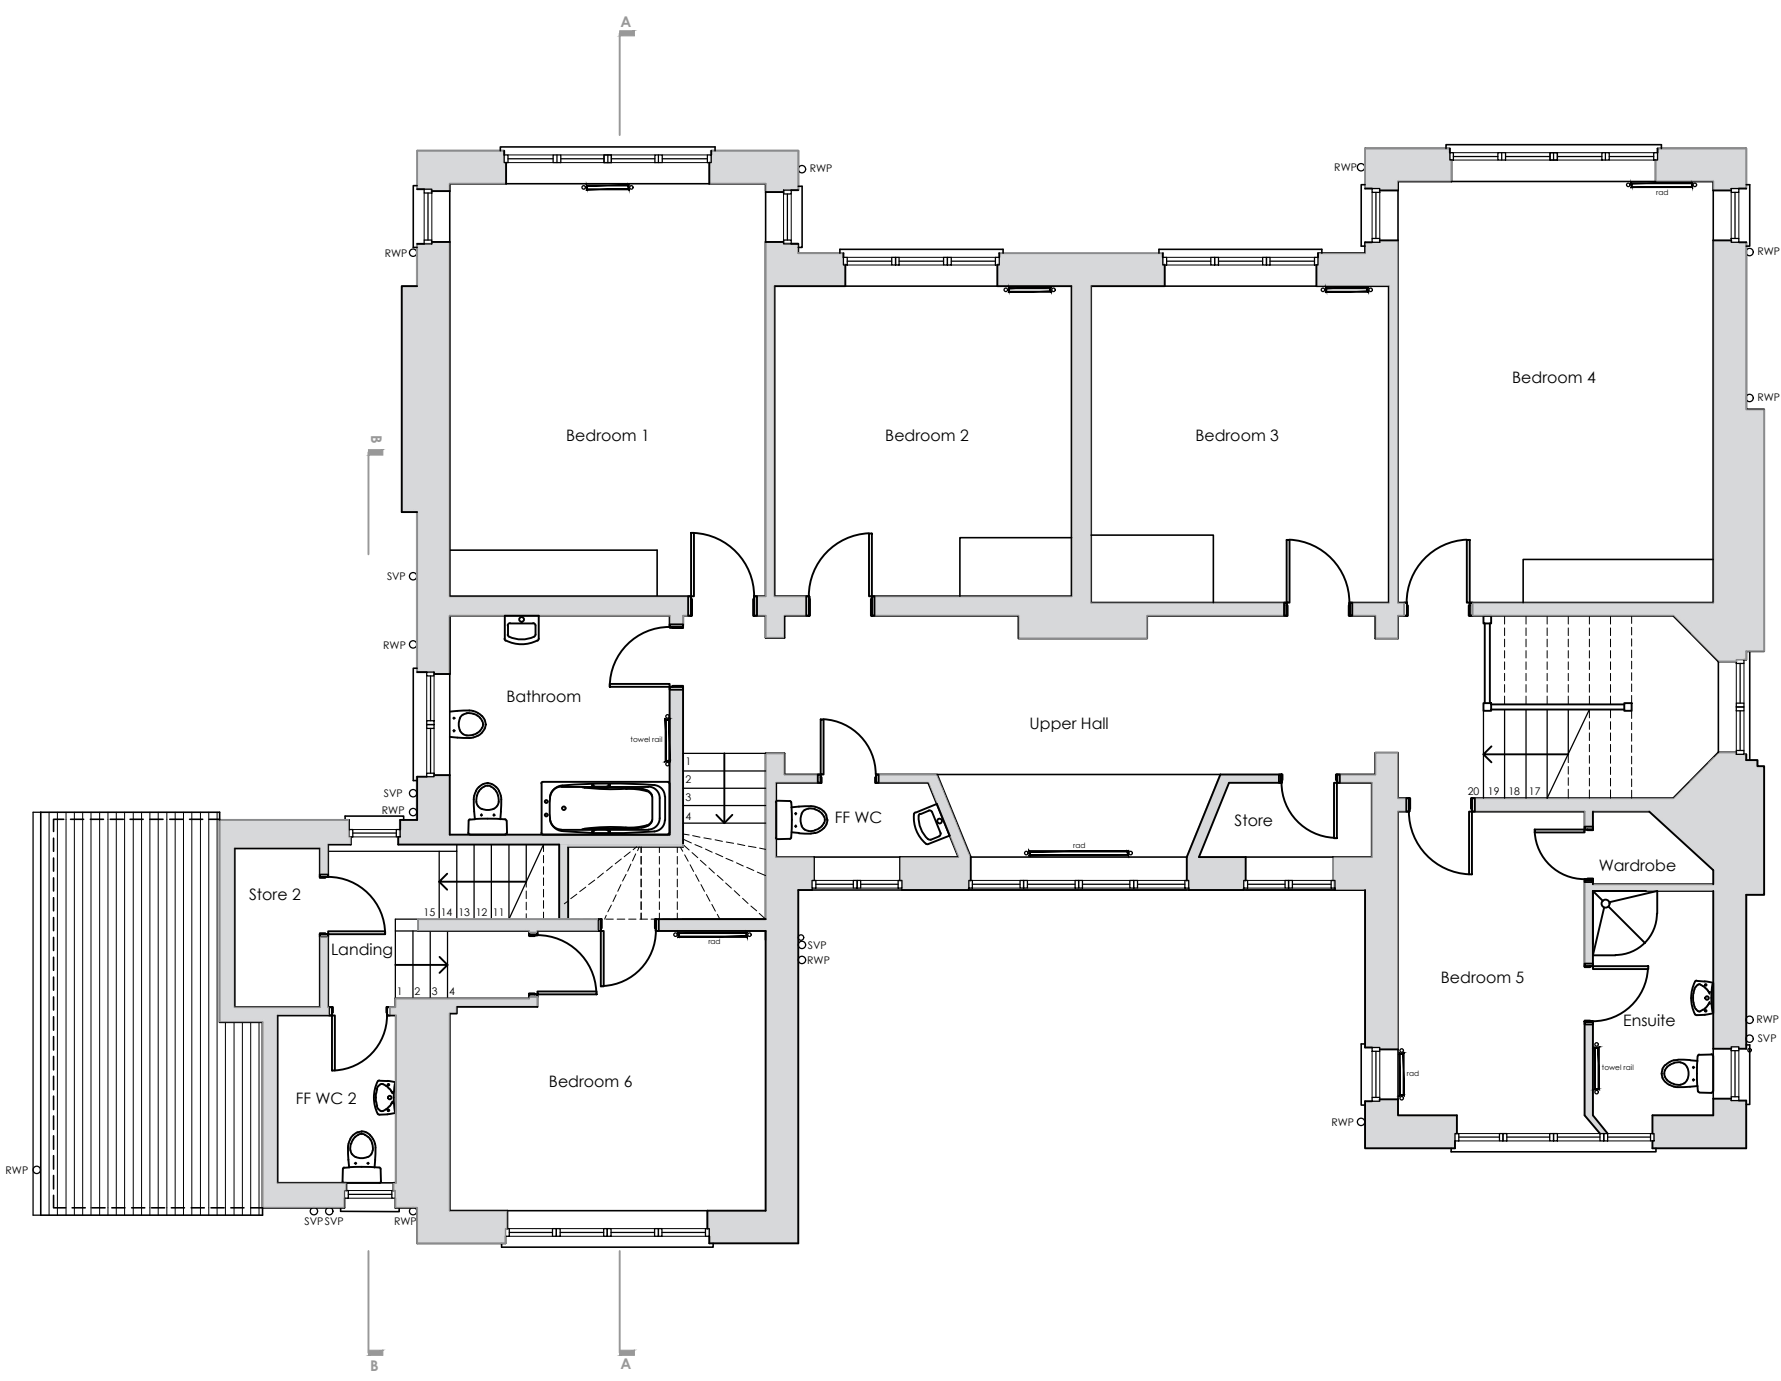

FIRST FLOOR PLAN  
SCALE 1:100@A1

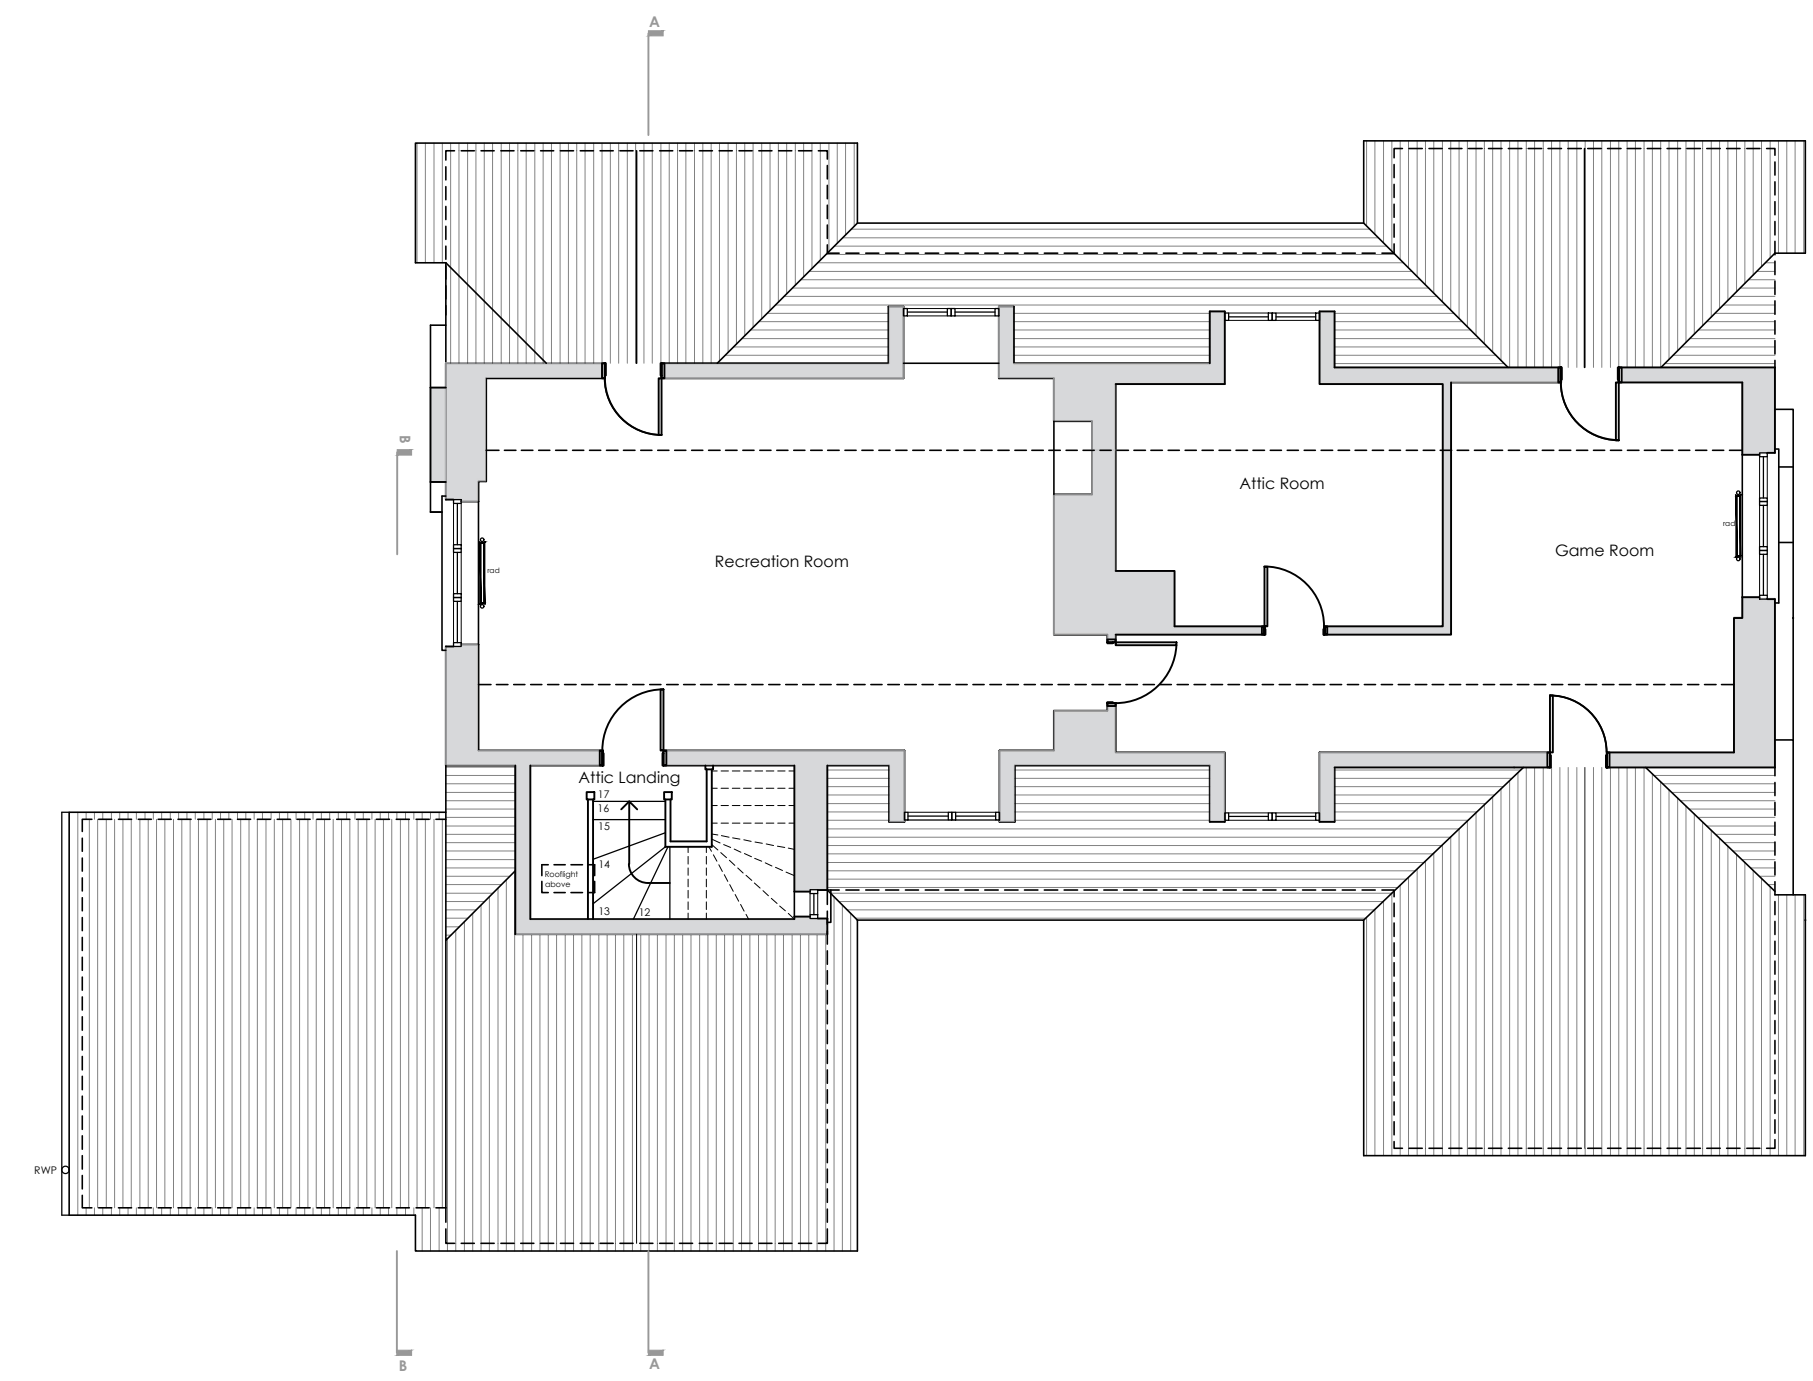

SECOND FLOOR PLAN  
SCALE 1:100@A1

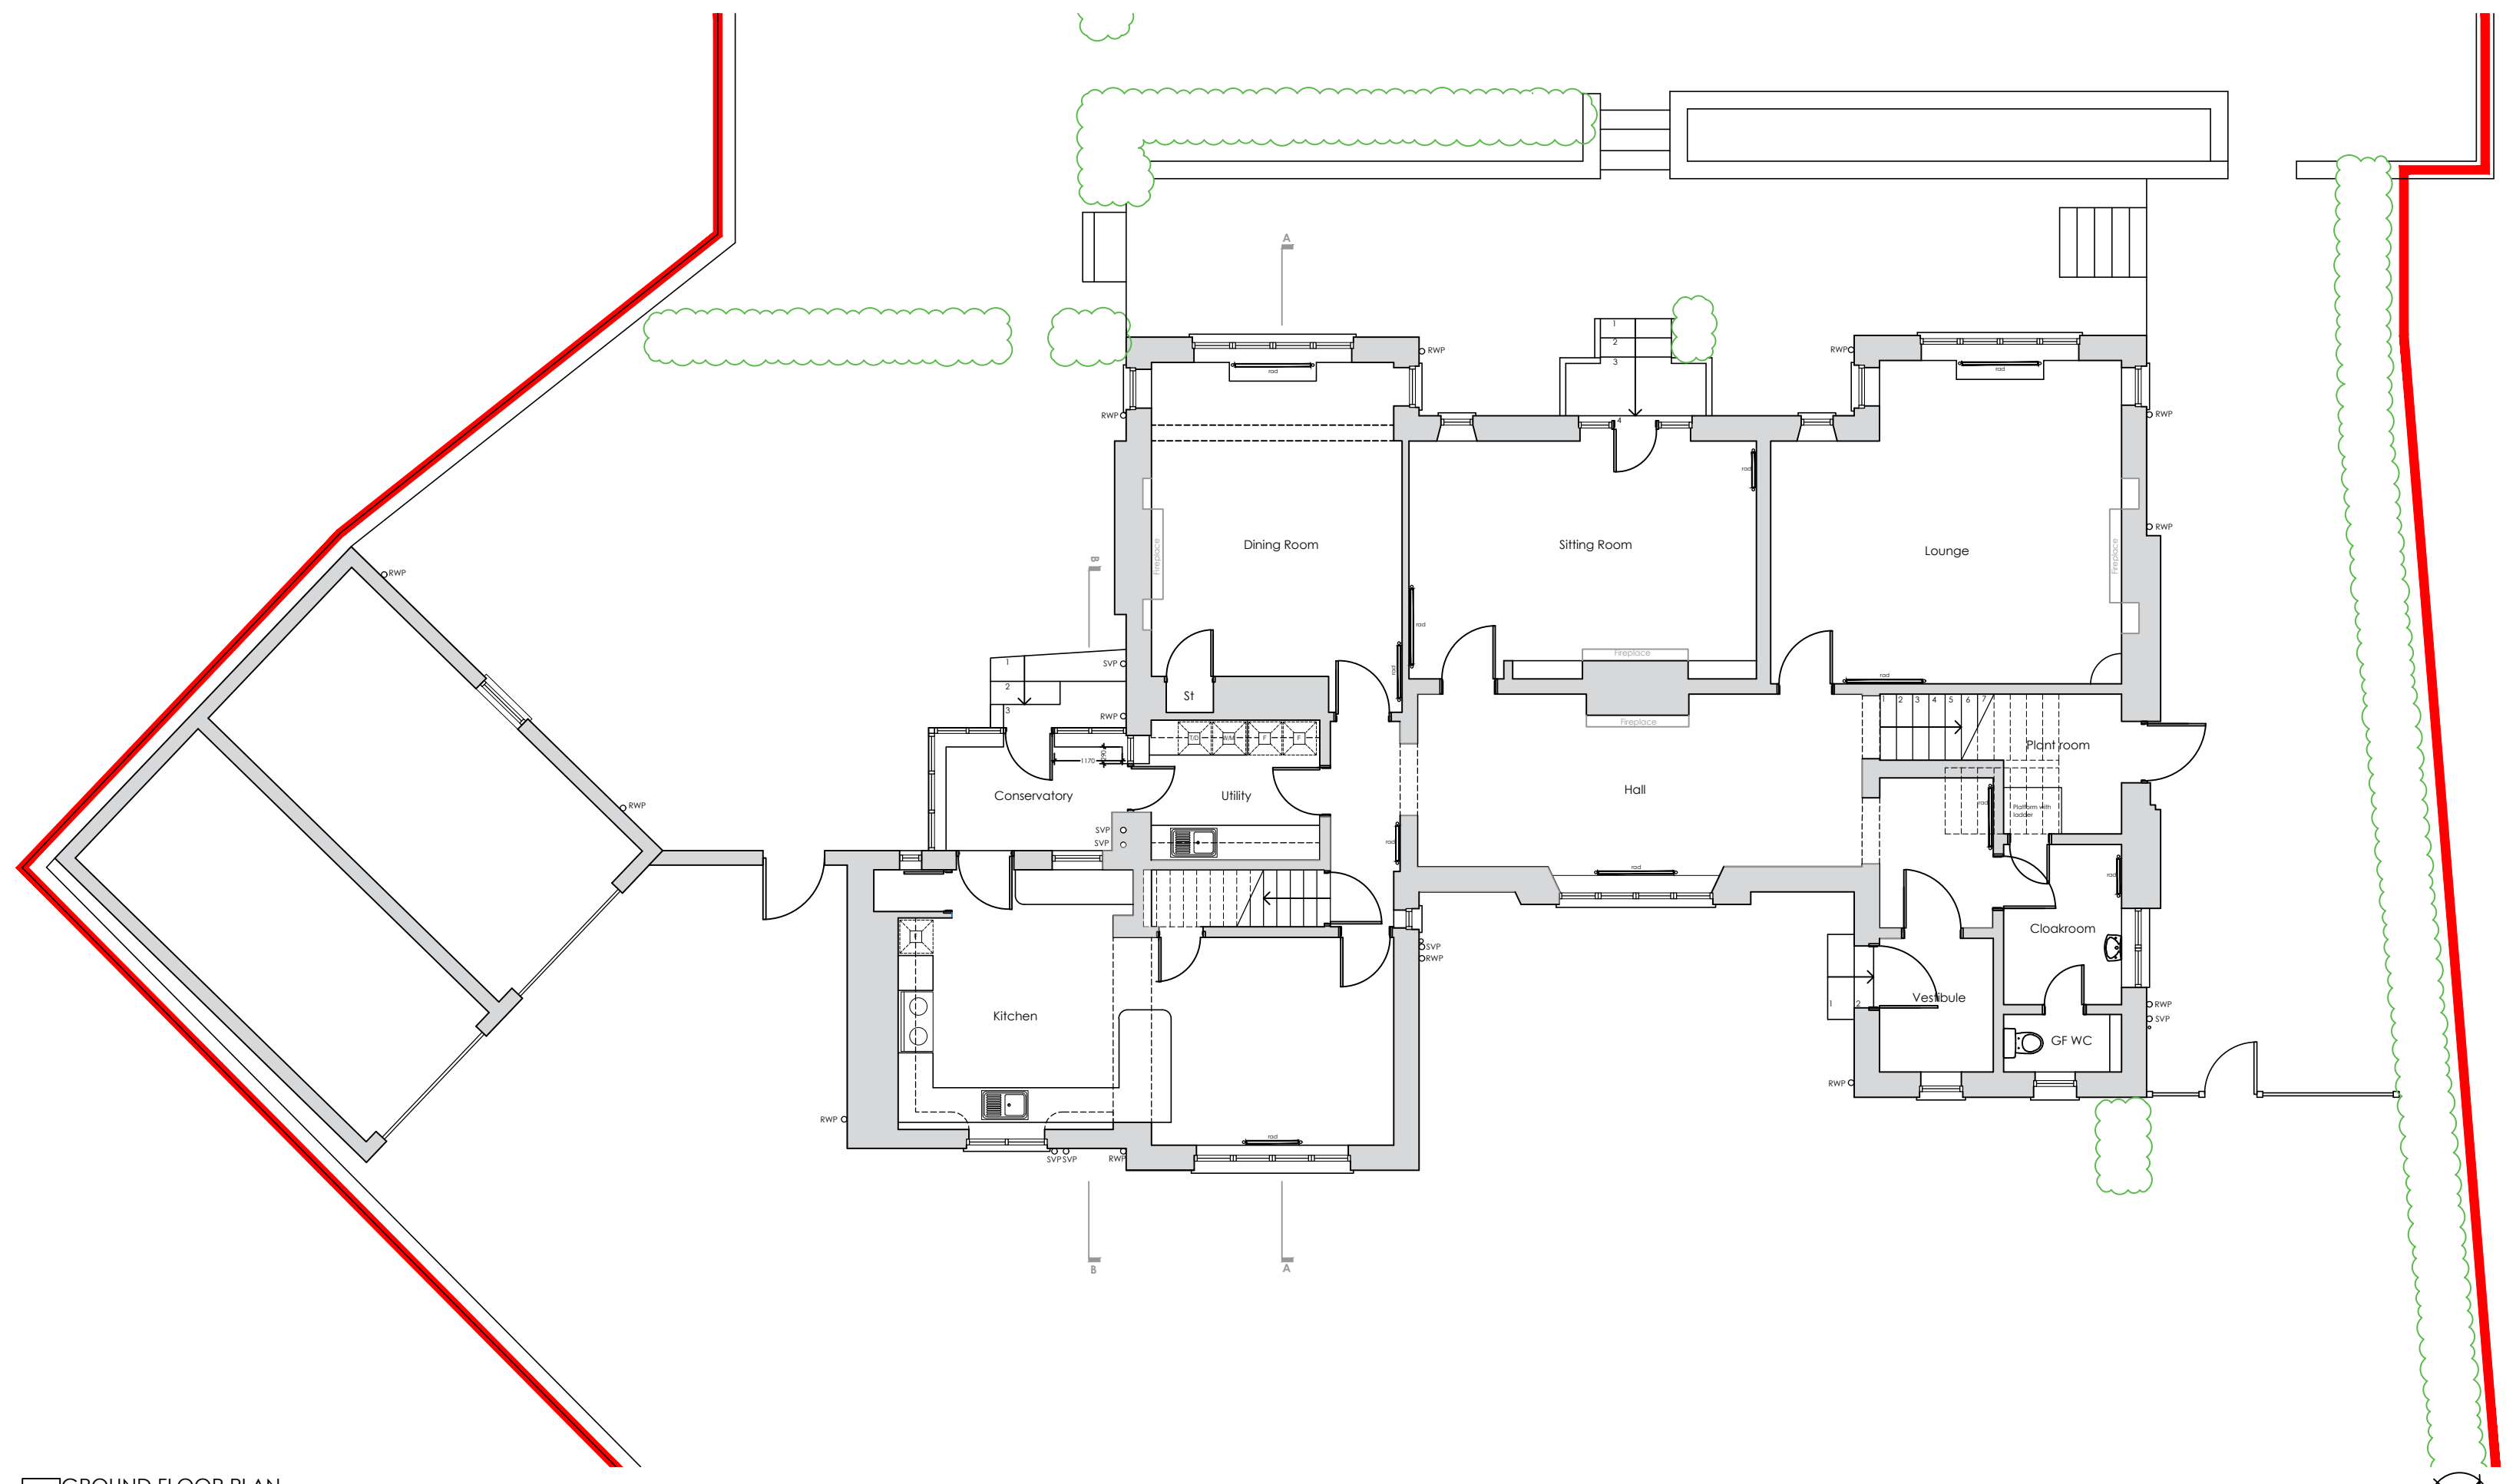

GROUND FLOOR PLAN  
SCALE 1:100@A1



EXISTING BLOCK PLAN  
SCALE 1:300@A1

[DRAWING]	JP	[DATE]	05/04/04	[CHECKED]	GA
[REVISION]	C	[DESCRIPTION]	ROADWAY SHOWN ON GROUND FLOOR PLAN		
[DRAWING]	JP	[DATE]	26/11/04	[CHECKED]	GA
[REVISION]	B	[DESCRIPTION]	GARDEN WALL UPDATED		
[DRAWING]	JP	[DATE]	19/10/04	[CHECKED]	GA
[REVISION]	A	[DESCRIPTION]	BLOCK PLAN AMENDED		
[DRAWING]	JP	[DATE]	04/11/04	[CHECKED]	GA
[REVISION]	#	[DESCRIPTION]	FINAL ISSUE		



**george buchanan architects**  
 Maryhill Burgh Halls  
 10 - 24 Galibraid Avenue  
 Glasgow  
 G20 8YE  
 t: 0141 946 2433  
 e: studio@georgebuchananarchitects.com  
 www.georgebuchananarchitects.com

[PROJECT]	Works to Puldohran Kilmacollm for Mr & Mrs Cameron
[DRAWING]	Existing Floor Plans
[SCALE]	[CHECKED] 1:100 @ A1 1:200 @ A3
[STATUS]	PRELIMINARY
[NUMBER]	23038-100 C