

george buchanan architects accepts responsibility for this document to the commissioning party only and not to any other.

george buchanan architects does not accept liability for accuracy or veracity of survey information provided by others and used in the preparation of this drawing.

All vertical and horizontal dimensions and levels must be checked and verified on site.

Note: Do not scale from drawing, refer to stated dimensions only.

Copyright: george buchanan architects

- MATERIALS KEY**
- ① TRIPLE GLAZED WINDOWS/DOOR
 - ② GLASS CANOPY
 - ③ STEEL COLUMN
 - ④ NATURAL STONE PATIO
 - ⑤ NATURAL STONE WALL



SECTION B
SCALE 1:100@A1
0 0.5 1.0 2.0 3.0 4.0 5.0m




SOUTH ELEVATION
SCALE 1:100@A1
0 0.5 1.0 2.0 3.0 4.0 5.0m



EAST ELEVATION
SCALE 1:100@A1
0 0.5 1.0 2.0 3.0 4.0 5.0m



WEST ELEVATION
SCALE 1:100@A1
0 0.5 1.0 2.0 3.0 4.0 5.0m

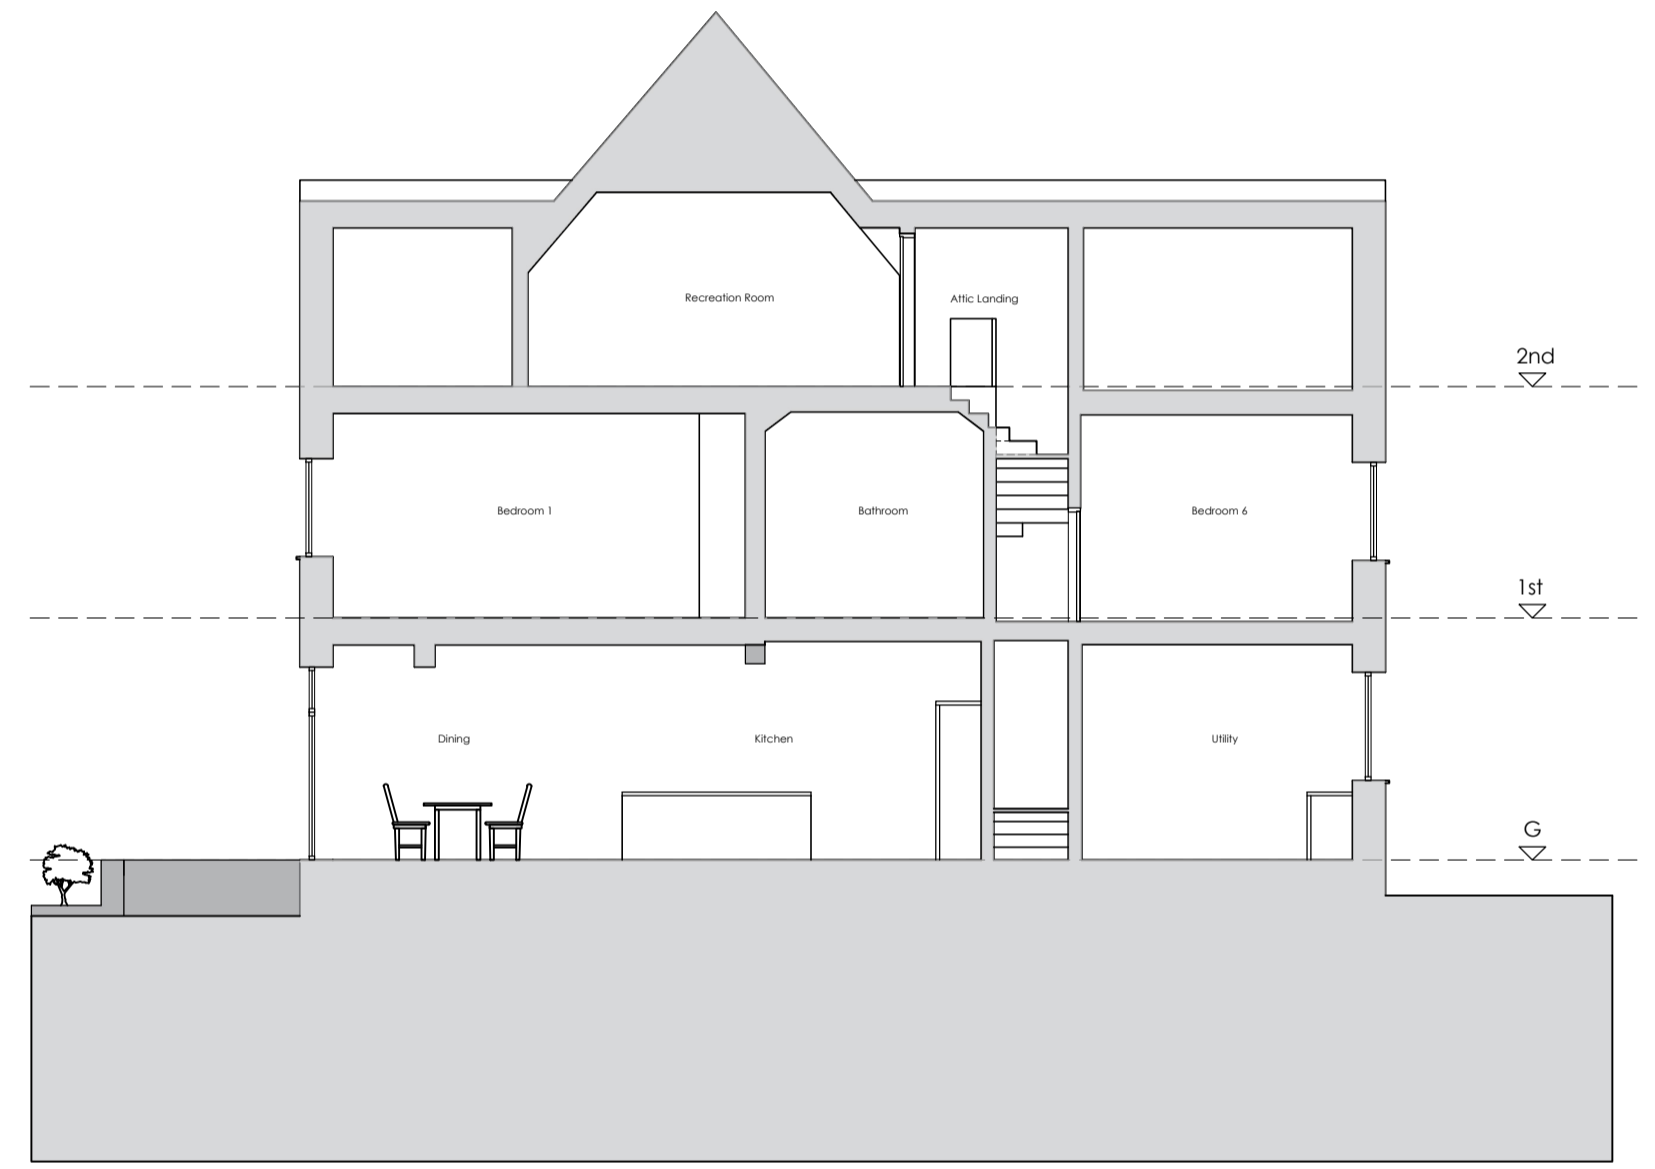

SECTION B
SCALE 1:100@A1
0 0.5 1.0 2.0 3.0 4.0 5.0m



NORTH ELEVATION
SCALE 1:100@A1
0 0.5 1.0 2.0 3.0 4.0 5.0m

[DRAWING]	#	[DATE]	25/10/04	[CHECKED]	GA
REV1	[DESCRIPTION]				
D	EXTERNAL STAIRS AMENDED. DETAILS ADDED. FINISHES REVISED.				
[DRAWING]	#	[DATE]	25/10/04	[CHECKED]	GA
REV1	[DESCRIPTION]				
C	GLASS CANOPY ABOVE BRIDGE REVISED. REV1 ADDED. SECTION A & B UPDATED.				
[DRAWING]	#	[DATE]	25/10/04	[CHECKED]	GA
REV1	[DESCRIPTION]				
B	ELEVATIONS AND SECTIONS UPDATED TO GLASS CANOPY.				
[DRAWING]	#	[DATE]	19/10/04	[CHECKED]	GA
REV1	[DESCRIPTION]				
A	ELEVATIONS AND SECTIONS ADDED.				
[DRAWING]	#	[DATE]	04/11/04	[CHECKED]	GA
REV1	[DESCRIPTION]				
#	FINAL ISSUE				



george buchanan architects
 Maryhill Burgh Halls
 10 - 24 Galbraith Avenue
 Glasgow
 G20 8YE
 t: 0141 946 2433
 e: studio@georgebuchananarchitects.com
 www.georgebuchananarchitects.com

[PROJECT]	Works to Puldohran Kilmacolm for Mr & Mrs Cameron
[DRAWING]	Proposed General Arrangement
[SCALE]	[CHECKED] 1:100 @ A1 1:200 @ A3
[STATUS]	PRELIMINARY
[NUMBER]	23038 - 201 D