

george buchanan architects accepts responsibility for this document to the commissioning party only and not to any other.


george buchanan architects does not accept liability for accuracy or veracity of survey information provided by others and used in the preparation of this drawing.

All vertical and horizontal dimensions and levels must be checked and verified on site.

Note: Do not scale from drawing, refer to stated dimensions only.

Copyright: george buchanan architects

- MATERIALS KEY**
- ① CREAM RENDER
 - ② DOUBLE GLAZED WINDOW/DOOR
 - ③ RED CLAY TILES
 - ④ WHITE STEEL DOWNPIPES
 - ⑤ ORNATE GLASS WINDOW
 - ⑥ BLACK RAINWATER GOODS
 - ⑦ BLACK TIMBER FRAME

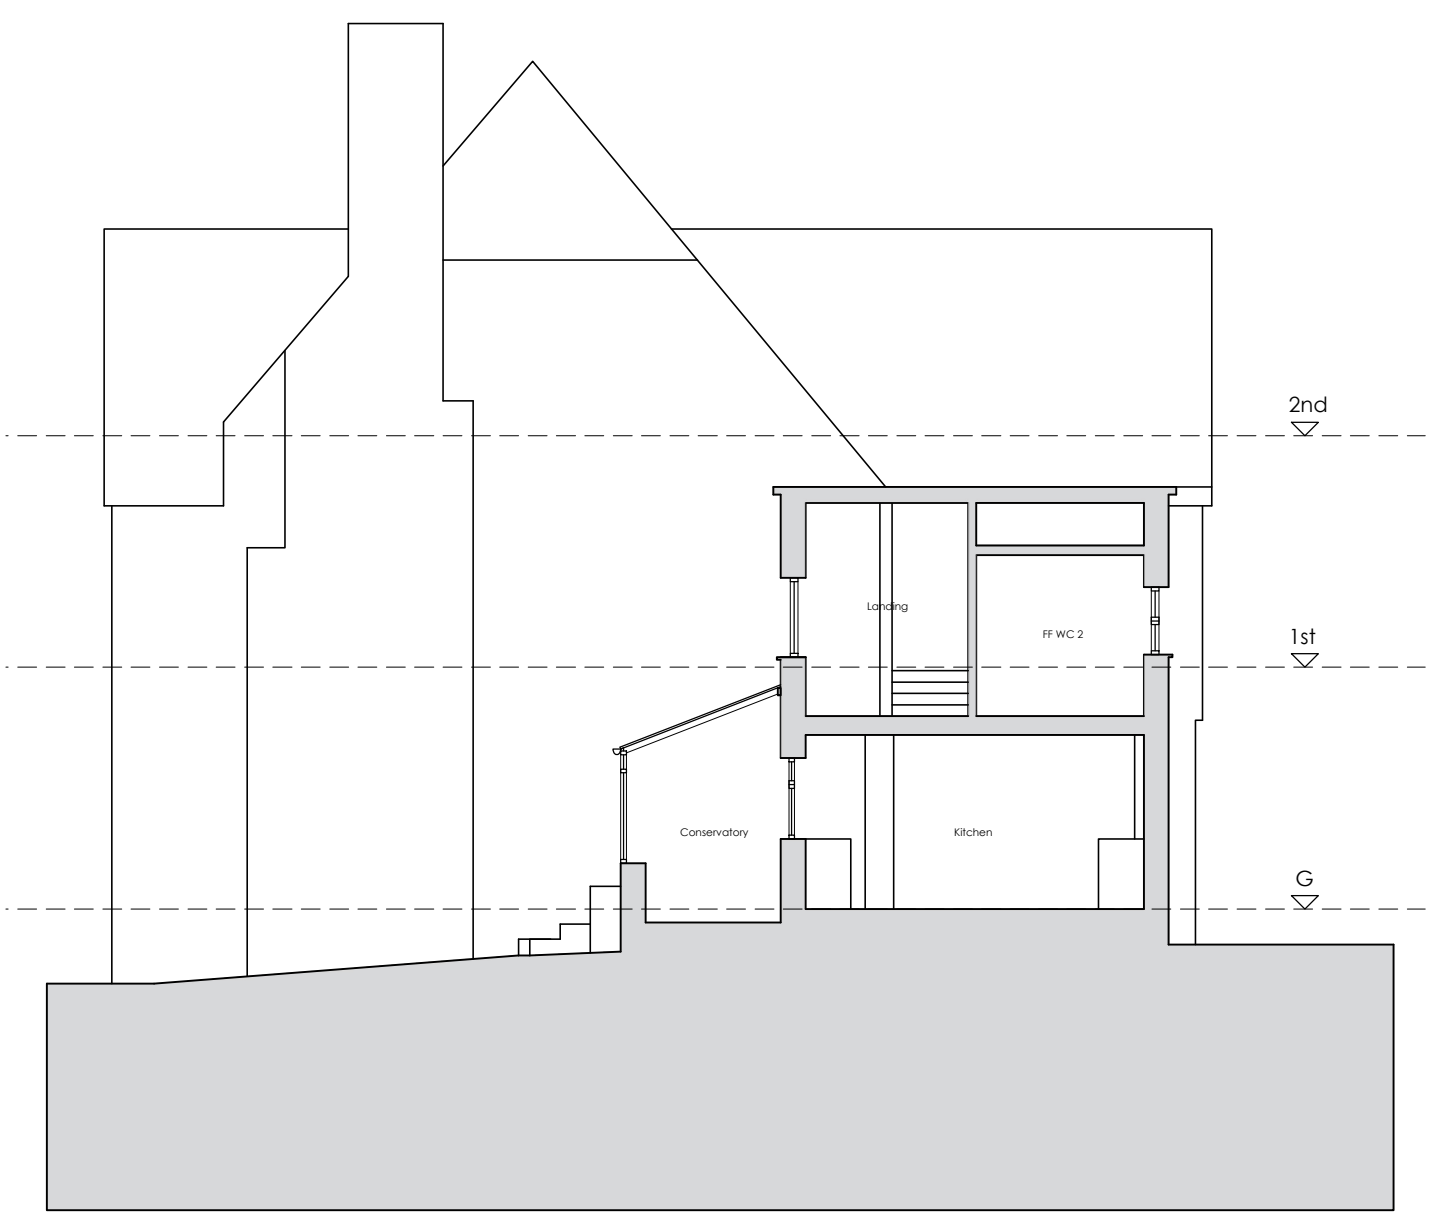

SECTION B
SCALE 1:100@A1




SOUTH ELEVATION
SCALE 1:100@A1



EAST ELEVATION
SCALE 1:100@A1



WEST ELEVATION
SCALE 1:100@A1

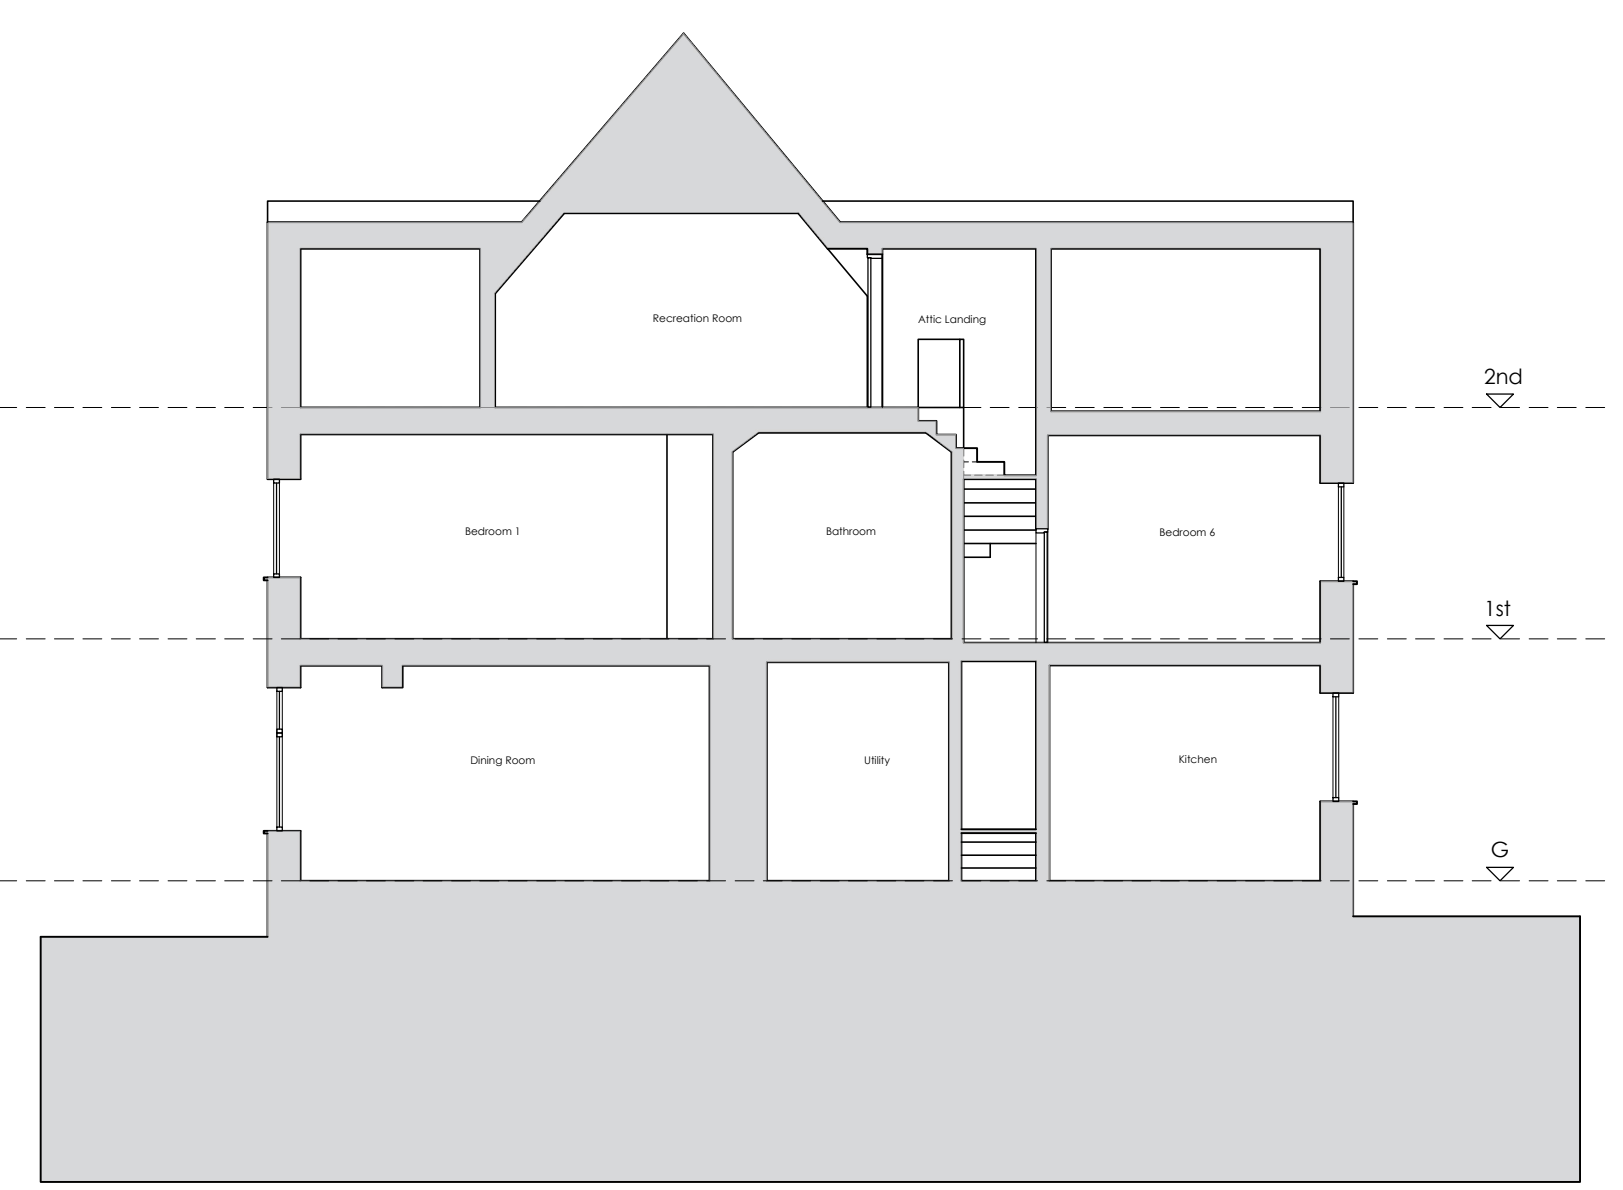

SECTION B
SCALE 1:100@A1



NORTH ELEVATION
SCALE 1:100@A1

[DRAWING]	#	[DATE]	19/10/04	[CHECKED]	GA
[REV]		[DESCRIPTION]			
	B				
		SEE EXTENSION UPDATED			
[DRAWING]	#	[DATE]	19/10/04	[CHECKED]	GA
[REV]		[DESCRIPTION]			
	A				
		GARAGE ADDED TO EAST ELEVATION			
[DRAWING]	#	[DATE]	10/01/04	[CHECKED]	GA
[REV]		[DESCRIPTION]			
	#				
		FINAL ISSUE			



george buchanan architects
 Maryhill Burgh Halls
 10 - 24 Gaibraid Avenue
 Glasgow
 G20 8YE

t: 0141 946 2433
 e: studio@georgebuchananarchitects.com
 www.georgebuchananarchitects.com

[PROJECT]	Works to Puldohran Kilmacolm for Mr & Mrs Cameron
[DRAWING]	Existing Elevations & Sections
[SCALE]	[CHECKED]
1:100 @ A1	1:200 @ A3
[STATUS]	PRELIMINARY
[NUMBER]	23038-101 B