


george buchanan architects accepts responsibility for this document to the commissioning party only and not to any other.

george buchanan architects does not accept liability for accuracy or veracity of survey information provided by others and used in the preparation of this drawing.



All vertical and horizontal dimensions and levels must be checked and verified on site.

Note: Do not scale from drawing, refer to stated dimensions only.



Copyright: george buchanan architects

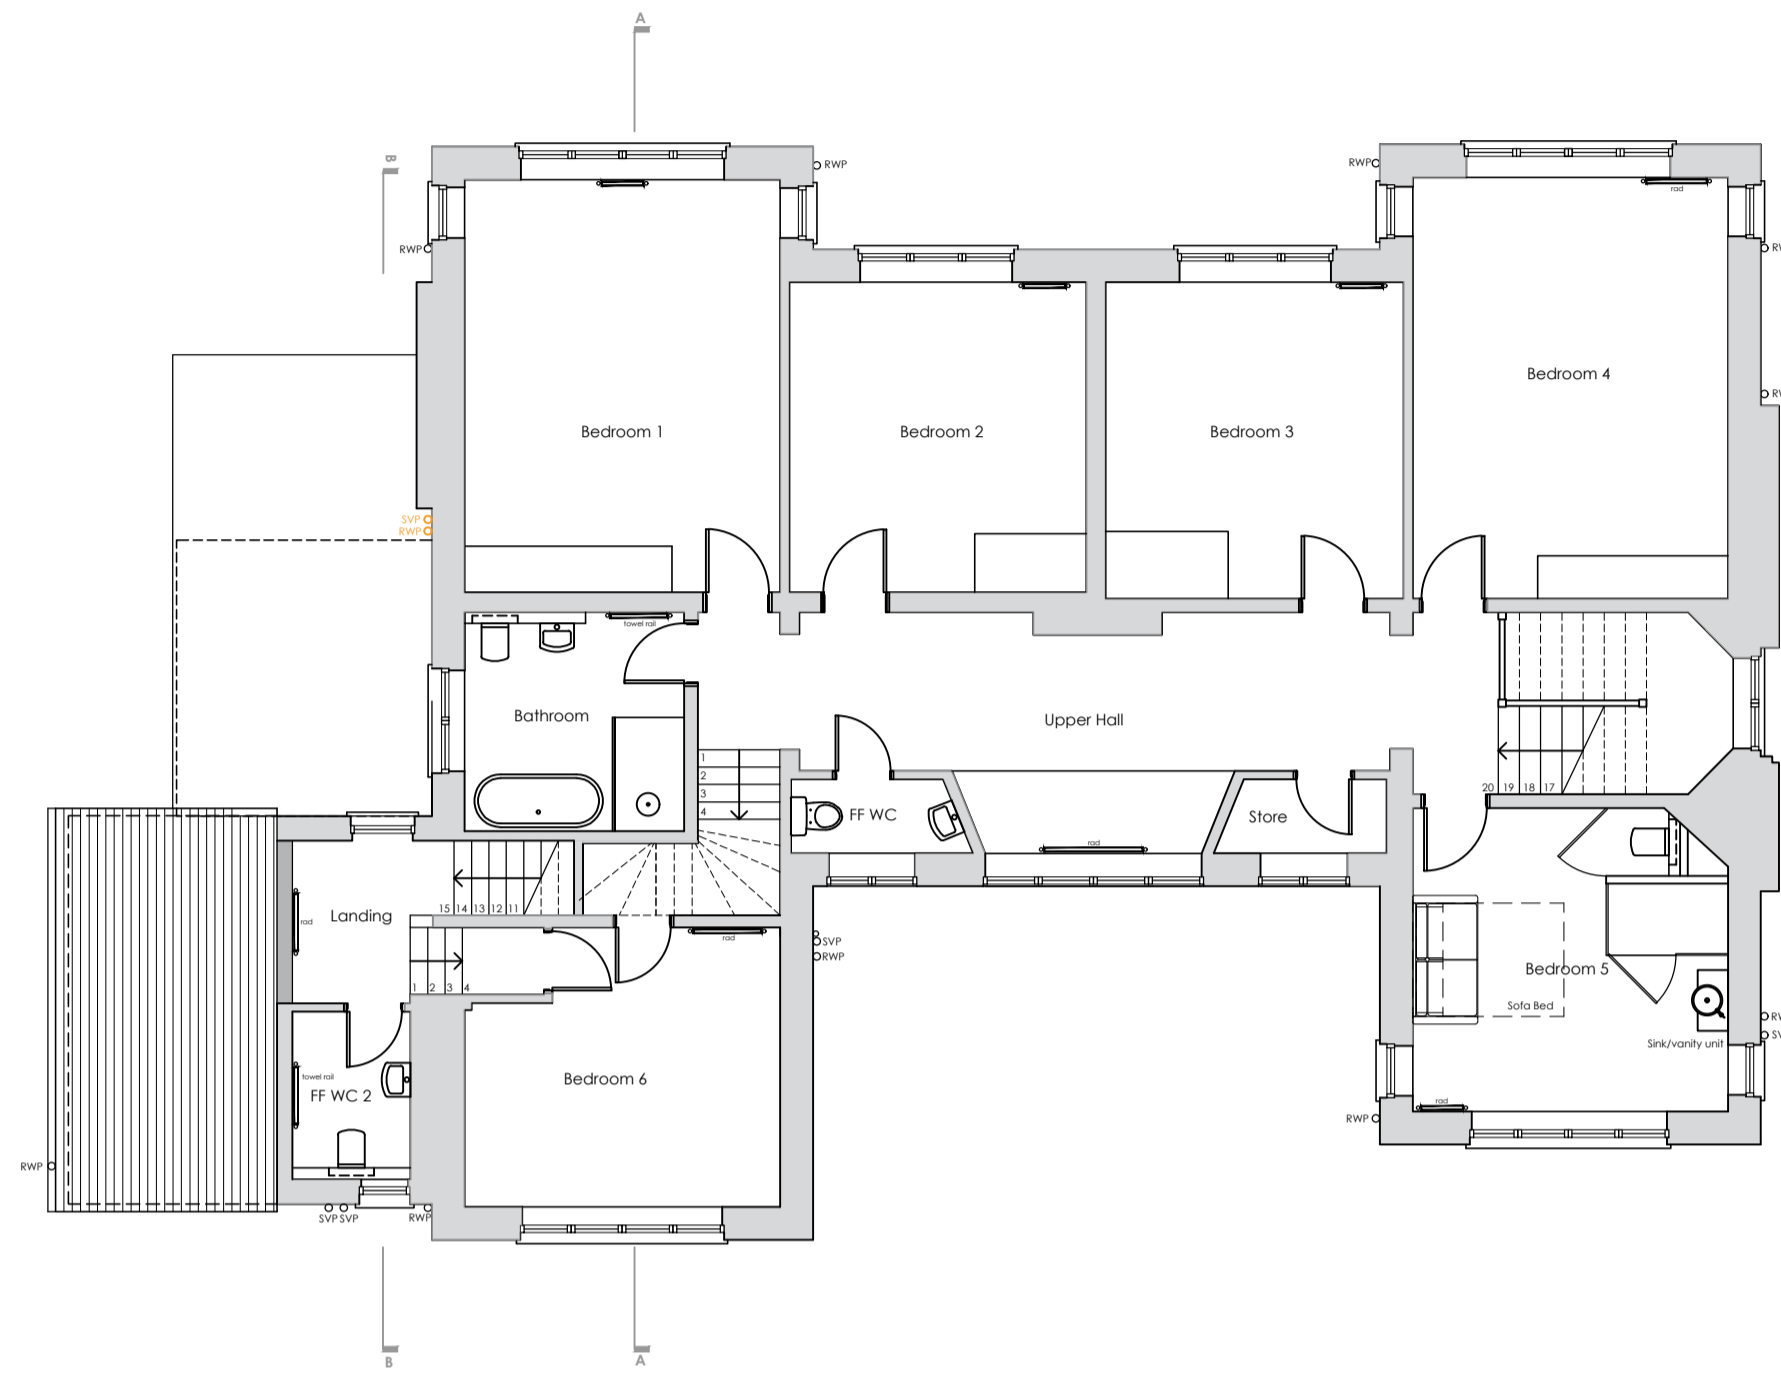



FIRST FLOOR PLAN
SCALE 1:100@A1

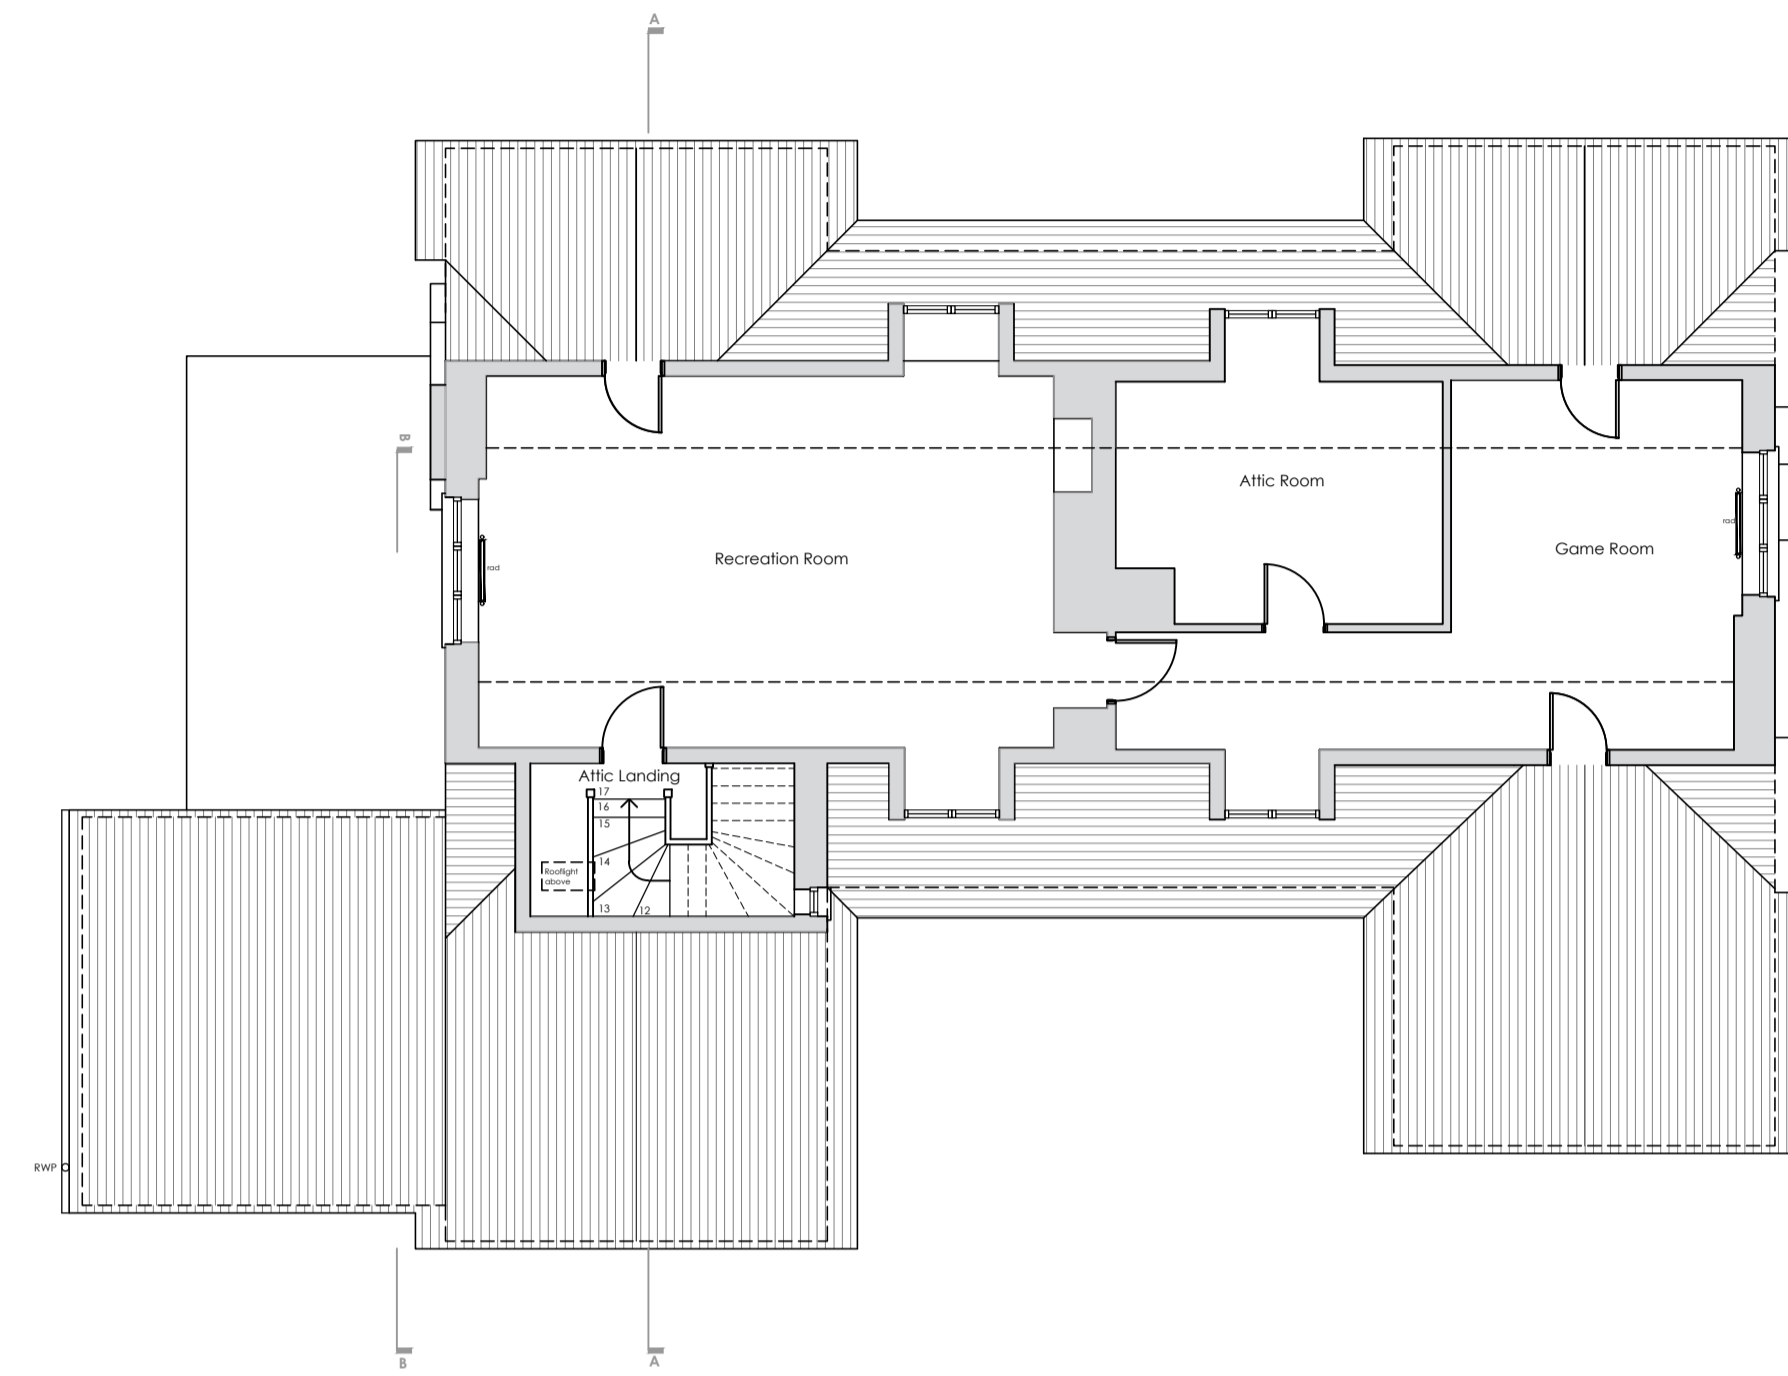 

SECOND FLOOR PLAN
SCALE 1:100@A1

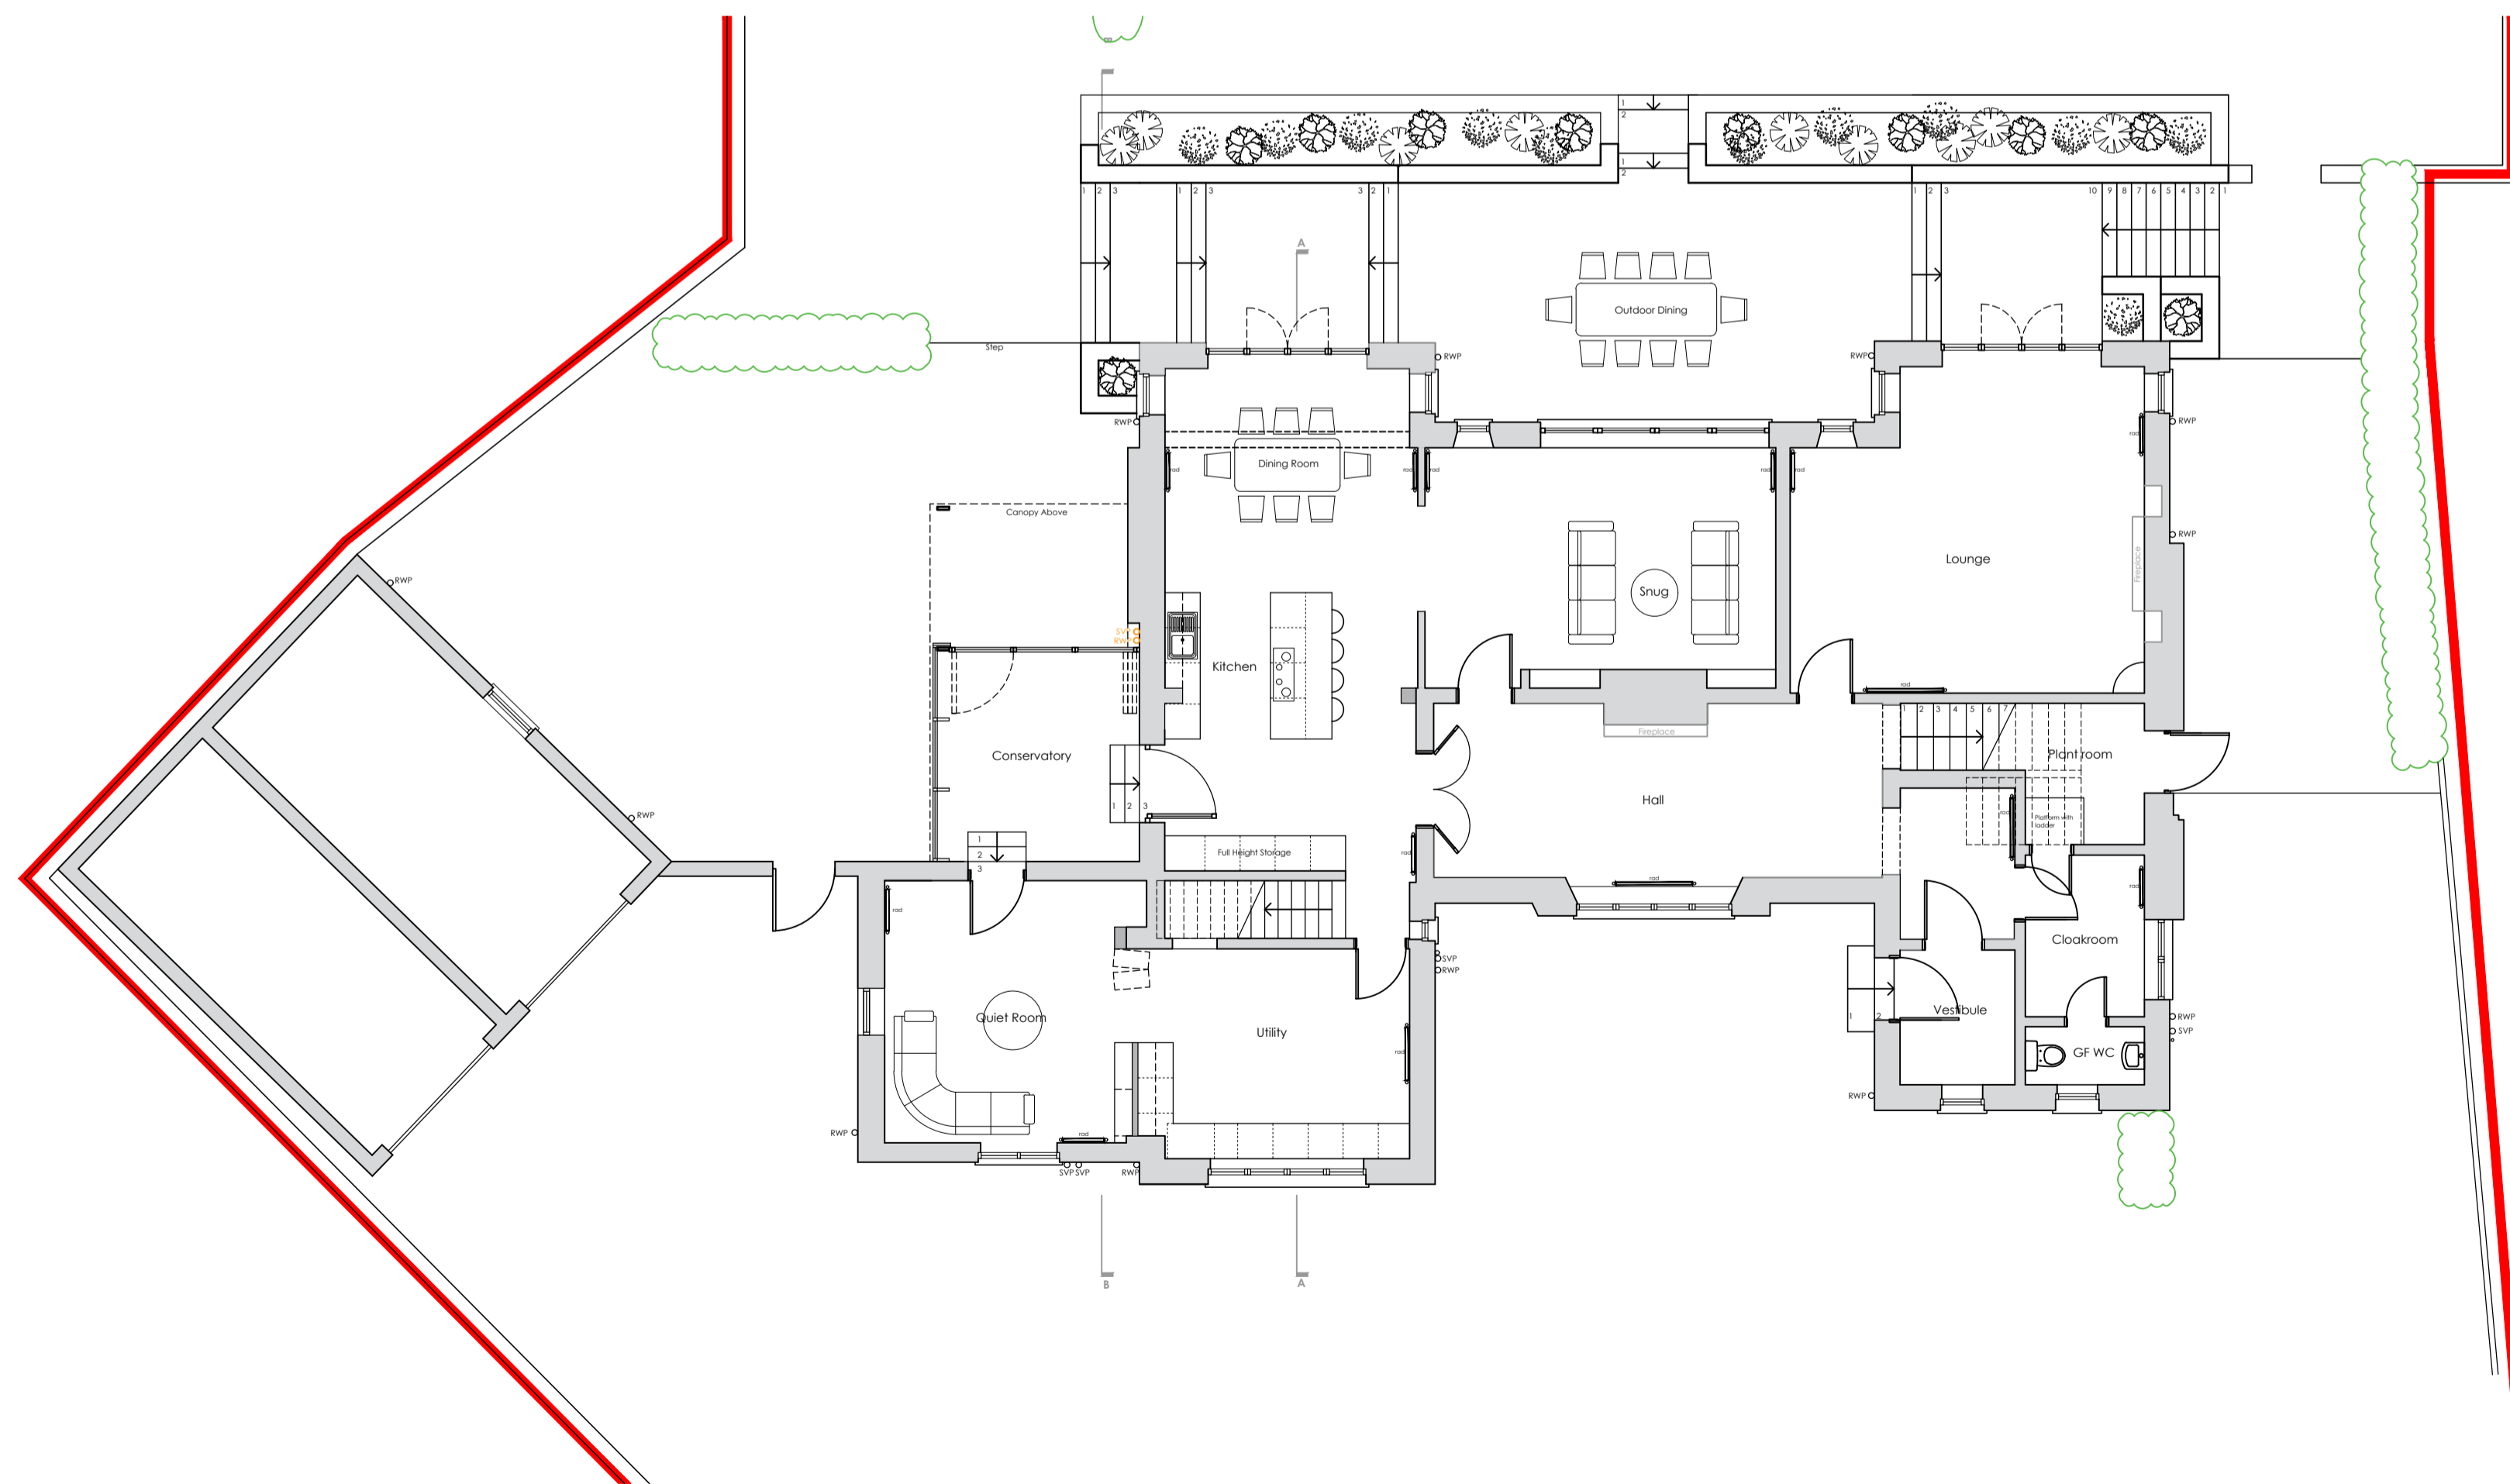 

GROUND FLOOR PLAN
SCALE 1:100@A1

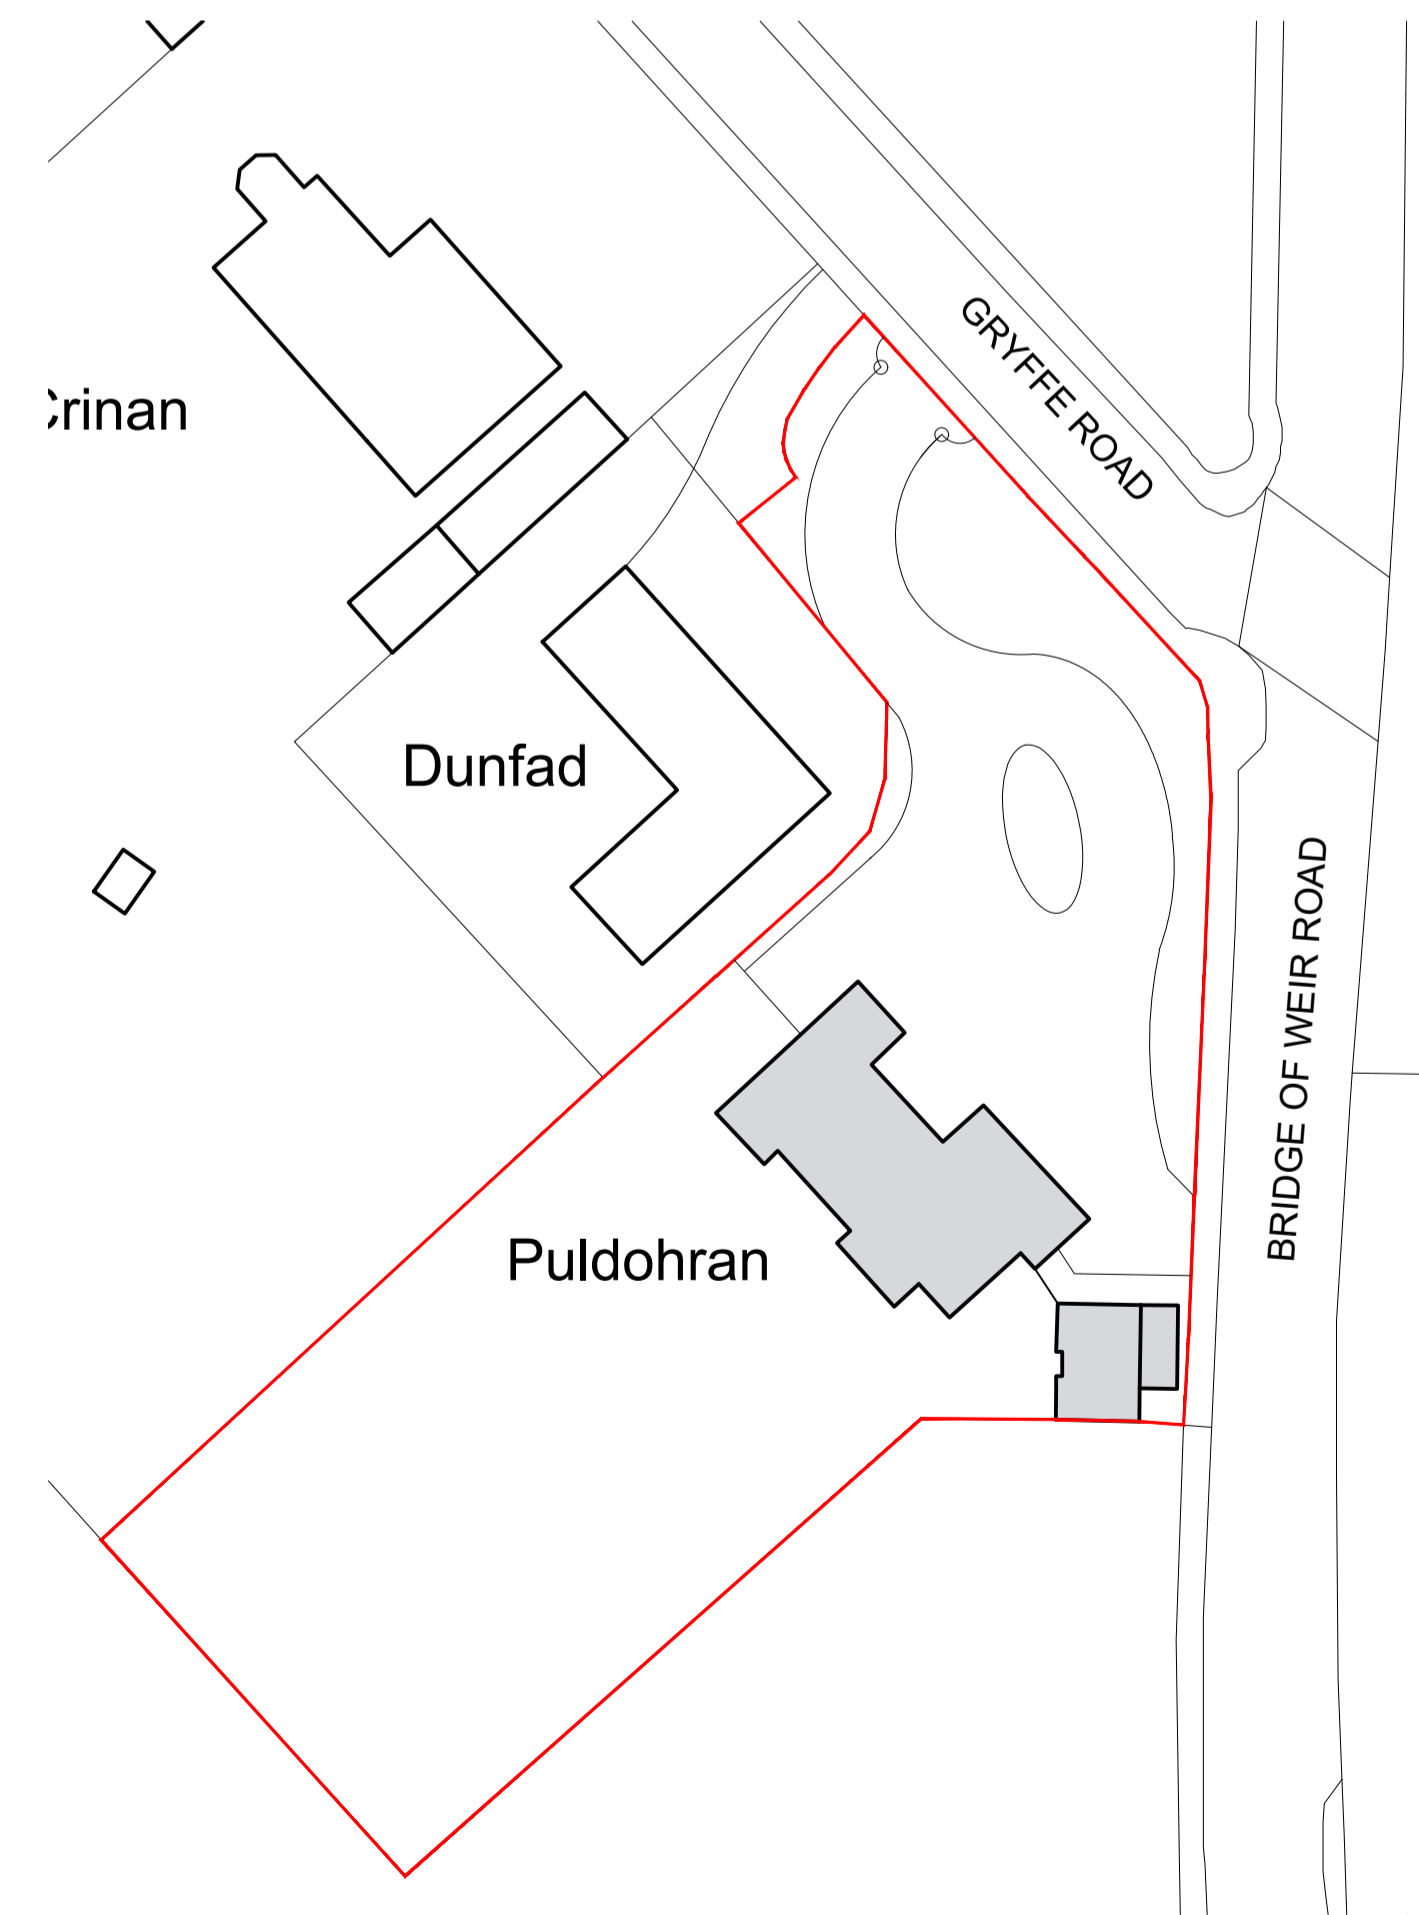 

PROPOSED BLOCK PLAN
SCALE 1:300@A1



[DRAWING]	#	[DATE]	03/04	[CHECKED]	GA
[REVISION]	E	[DESCRIPTION]	WORKS SHOWN ON GROUND FLOOR PLAN		
[DRAWING]	#	[DATE]	01/04	[CHECKED]	GA
[REVISION]	D	[DESCRIPTION]	EXTERNAL STAIRS AMENDED, BRICKS ADDED, PLANTERS REMOVED		
[DRAWING]	#	[DATE]	01/04	[CHECKED]	GA
[REVISION]	C	[DESCRIPTION]	GLASS CANOPY ADDED, BRIDGE REMOVED, STAIRS ADDED		
[DRAWING]	#	[DATE]	01/04	[CHECKED]	GA
[REVISION]	B	[DESCRIPTION]	LAYOUT UPDATED FOLLOWING CLIENT MEETING, GLASS EXTERIOR ADDED		
[DRAWING]	#	[DATE]	19/04	[CHECKED]	GA
[REVISION]	A	[DESCRIPTION]	FLOOR PLANS ADDED		
[DRAWING]	#	[DATE]	04/04	[CHECKED]	GA
[REVISION]	#	[DESCRIPTION]	FINAL ISSUE		



george buchanan architects
 Maryhill Burgh Halls
 10 - 24 Galbraith Avenue
 Glasgow
 G20 8YE
 t: 0141 944 2433
 e: studio@georgebuchananarchitects.com
 www.georgebuchananarchitects.com

[PROJECT]	Works to Puldohran Kilmacolm for Mr & Mrs Cameron
[DRAWING]	Proposed Floor Plans
[SCALE]	[CHECKED] 1:100 @ A1 1:200 @ A3
[STATUS]	PRELIMINARY
[NUMBER]	23038 - 200 E