


**NOTES**  
 DRAWING  
 SHOWING AS APPROVED GYM FLOOR PLAN  
 APPROVED PLAN WAS MIRROR OF EXISTING  
 PLAN.

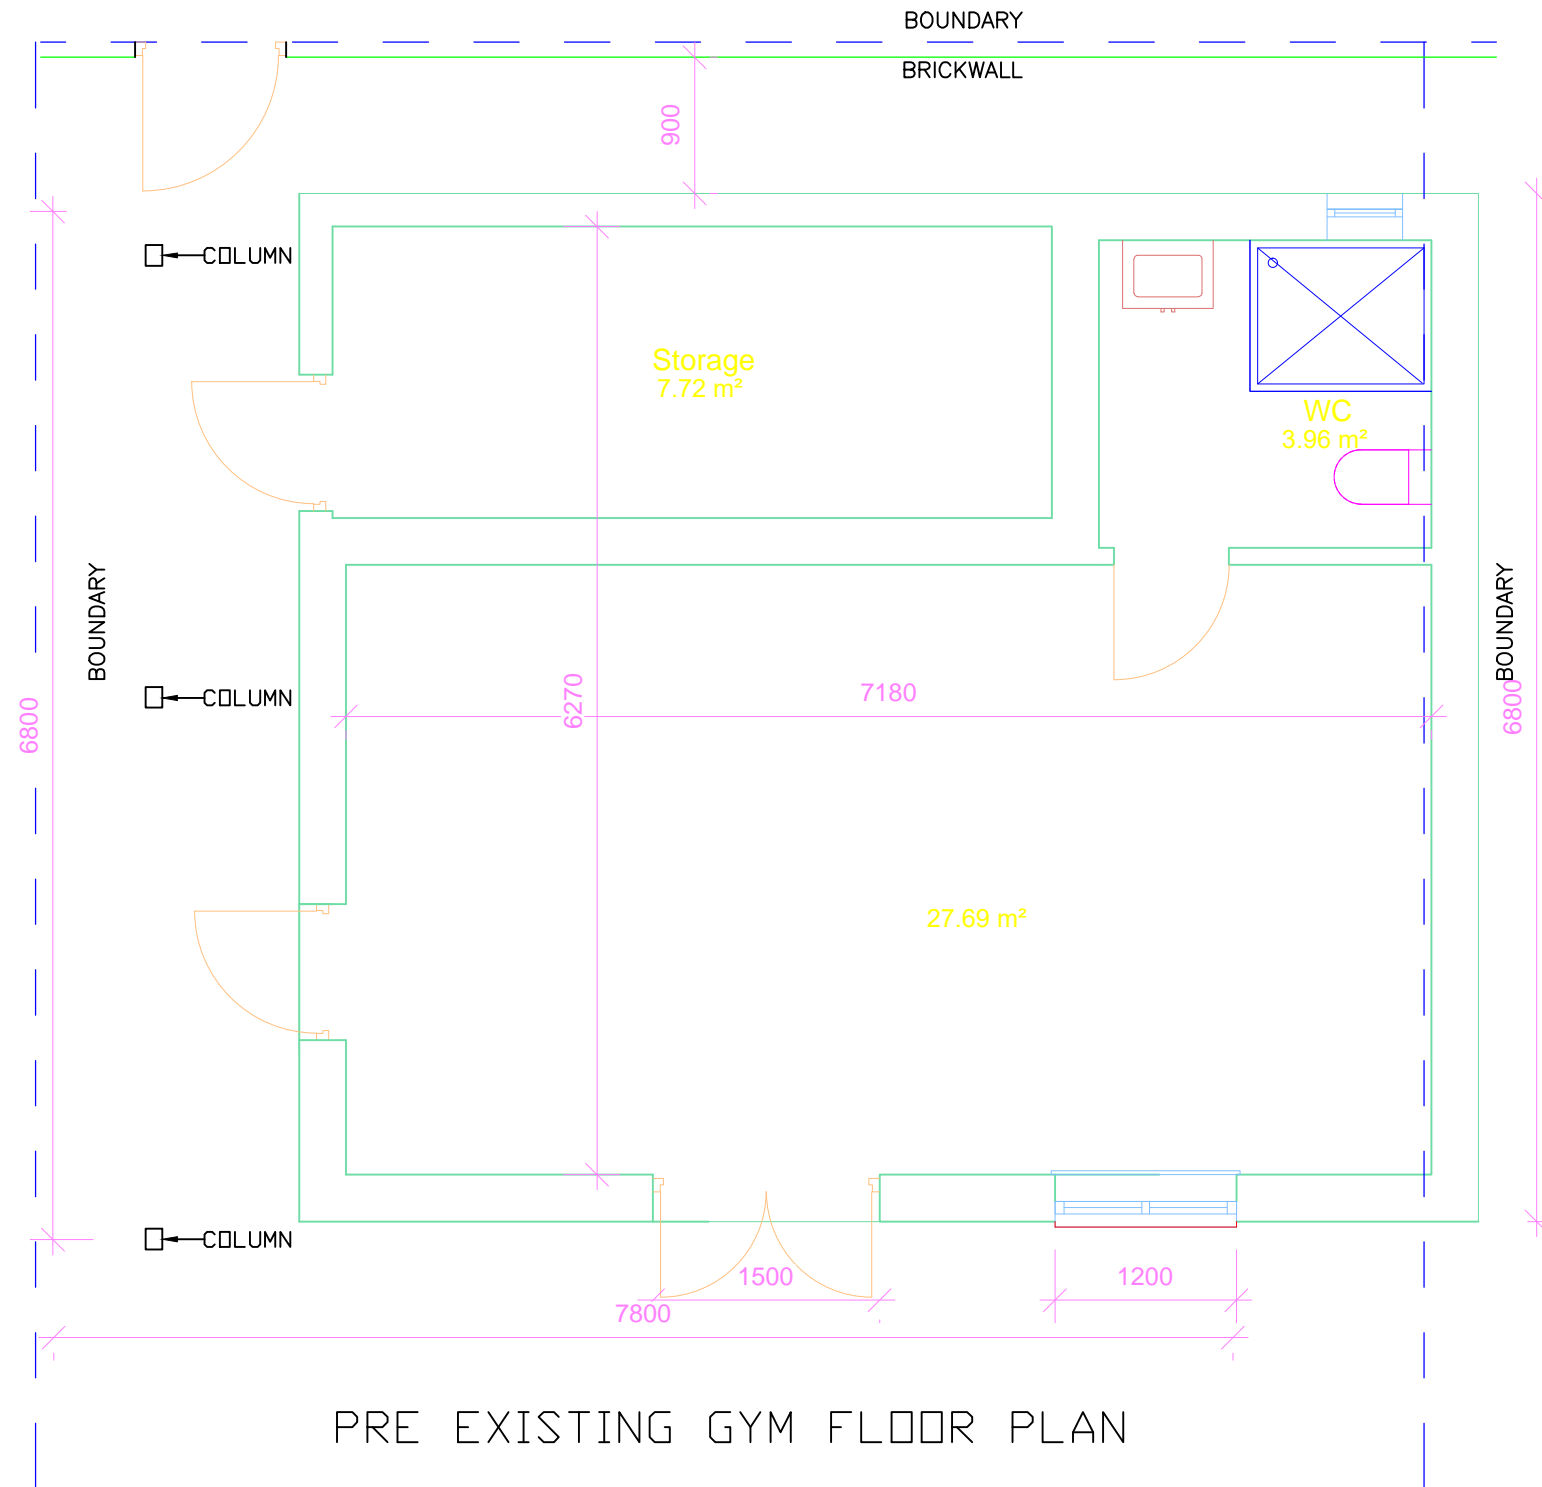

SCALE

<b>AGENT</b> S HANSPAL BSc MRICS		
<b>PROPOSED ANNEX</b> FOR MR. P. KOTTIPALLI		
69 BRAMPTON ROAD BEXLEYHEATH KENT DA7 4SH		
<b>DWG No.</b> BRP.08	<b>SCALE</b> 1:50@A3	<b>DATE</b> DEC 2023