


EXISTING ARCHITECTURE
 DEMOLITIONS
 NEW BRICK WALL
 NEW TIMBER FRAMED STUD WALL
 NEW ROOF

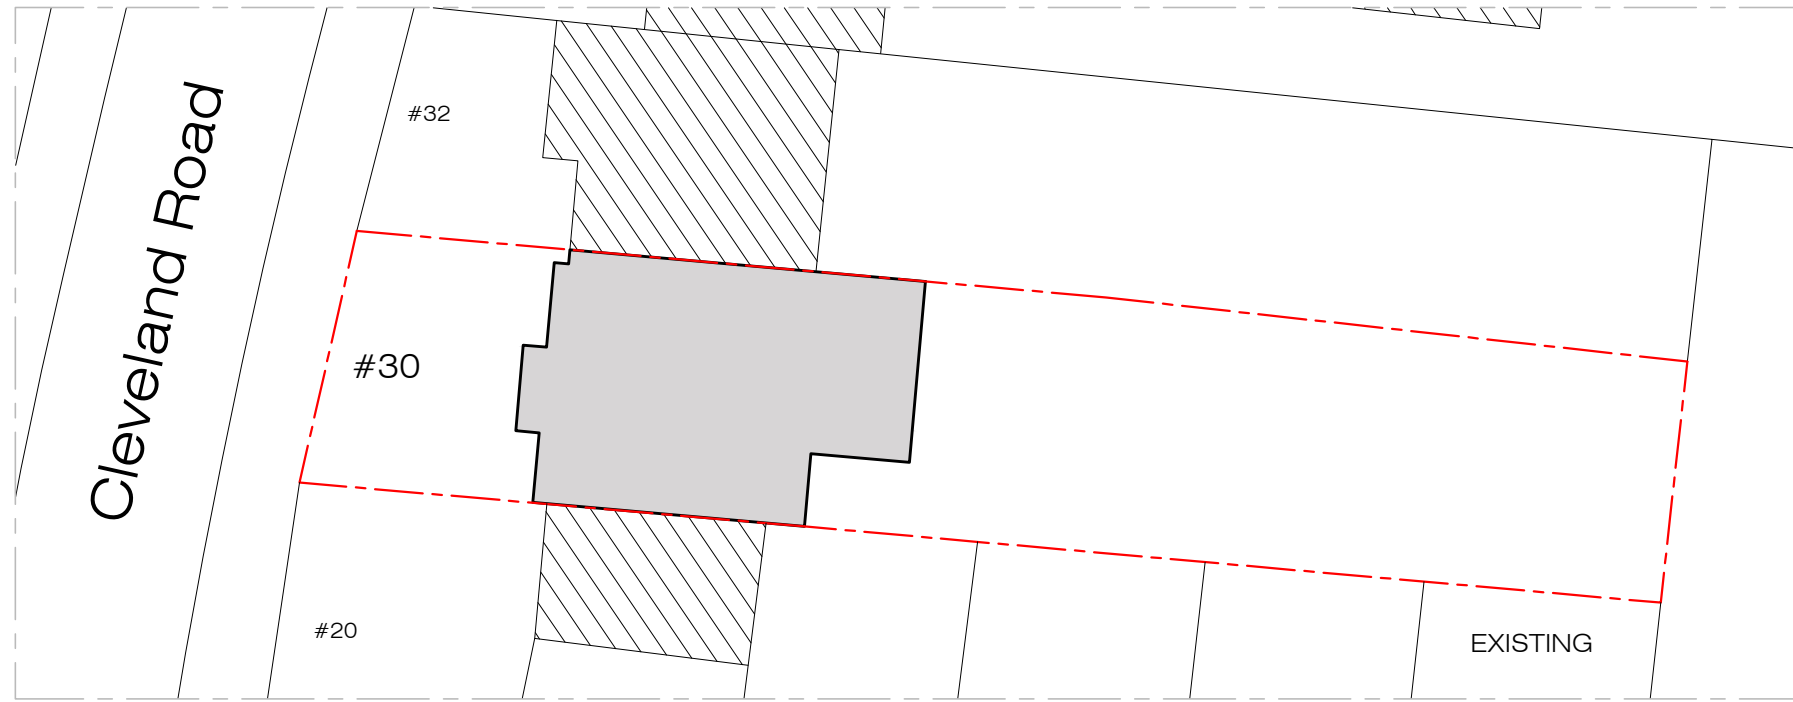


ARCHITECTURAL DESIGN:



1 BLUETT STREET
MAIDSTONE ME14 2UG

ALL DIMENSIONS TO BE CHECKED ON SITE.
DRAWING TO BE READ IN CONJUNCTION WITH
STRUCTURAL ENGINEER'S DRAWINGS

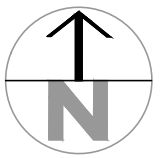

PRELIMINARY	<input type="checkbox"/>	INFORMATION	<input type="checkbox"/>
APPROVAL	<input type="checkbox"/>	CONSTRUCTION	<input type="checkbox"/>
TENDER	<input type="checkbox"/>	.	<input type="checkbox"/>
PLANNING	<input checked="" type="checkbox"/>	.	<input type="checkbox"/>
RECORD	<input type="checkbox"/>	.	<input type="checkbox"/>

CLIENT:
R
RESIDENCE

PROJECT ADDRESS:
#30 CLEVELAND RD
WELLING
DA16 3JP

DRAWN:	CHECKED:
JOM@GI	BMAC

REV	DESCRIPTION	DATE

DRAWING TITLE:
SITE PLAN

JOB CODE	DRAWING NUMBER
2023/387	A.02
DATE	
July 23	
SCALE	
1/250	

A3