

EXISTING ARCHITECTURE
 DEMOLITIONS
 NEW BRICK WALL
 NEW TIMBER FRAMED STUD WALL
 NEW ROOF

ARCHITECTURAL DESIGN:



1 BLUETT STREET
MAIDSTONE ME14 2UG

ALL DIMENSIONS TO BE CHECKED ON SITE.
DRAWING TO BE READ IN CONJUNCTION WITH
STRUCTURAL ENGINEERS DRAWINGS

PRELIMINARY INFORMATION
 APPROVAL CONSTRUCTION
 TENDER *
 PLANNING *
 RECORD *

CLIENT:

R
RESIDENCE

PROJECT ADDRESS:

#30 CLEVELAND RD
WELLING
DA16 3JP

DRAWN:

JOM@GI

CHECKED:

BMAC

REV	DESCRIPTION	DATE

DRAWING TITLE:

**PROPOSED
ELEVATIONS**

JOB CODE

2023/387

DRAWING NUMBER


A.06

DATE

July 23

SCALE


1/100

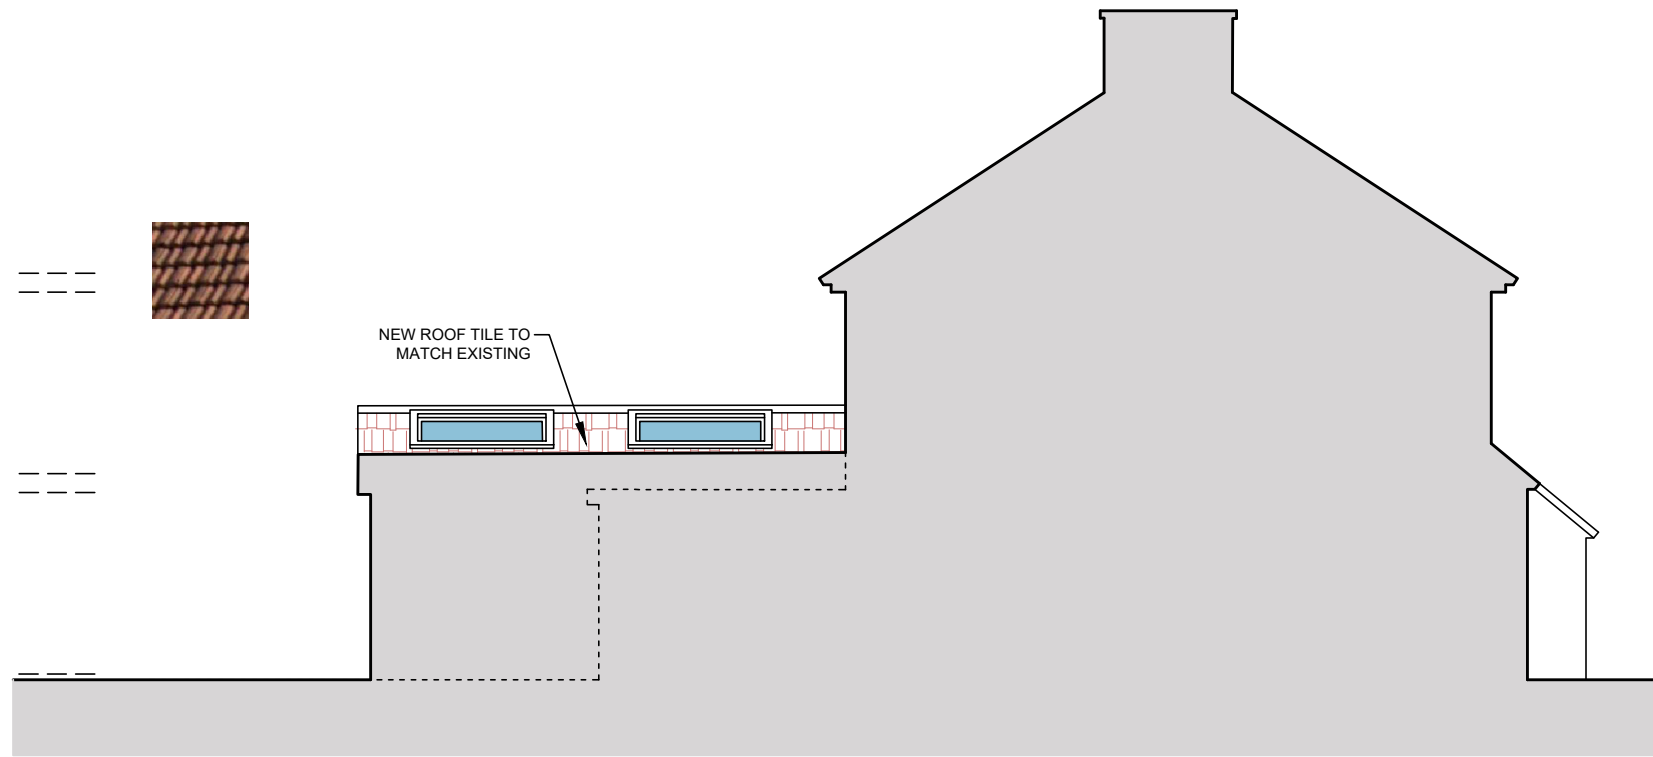

LEFT SIDE ELEVATION



FRONT ELEVATION

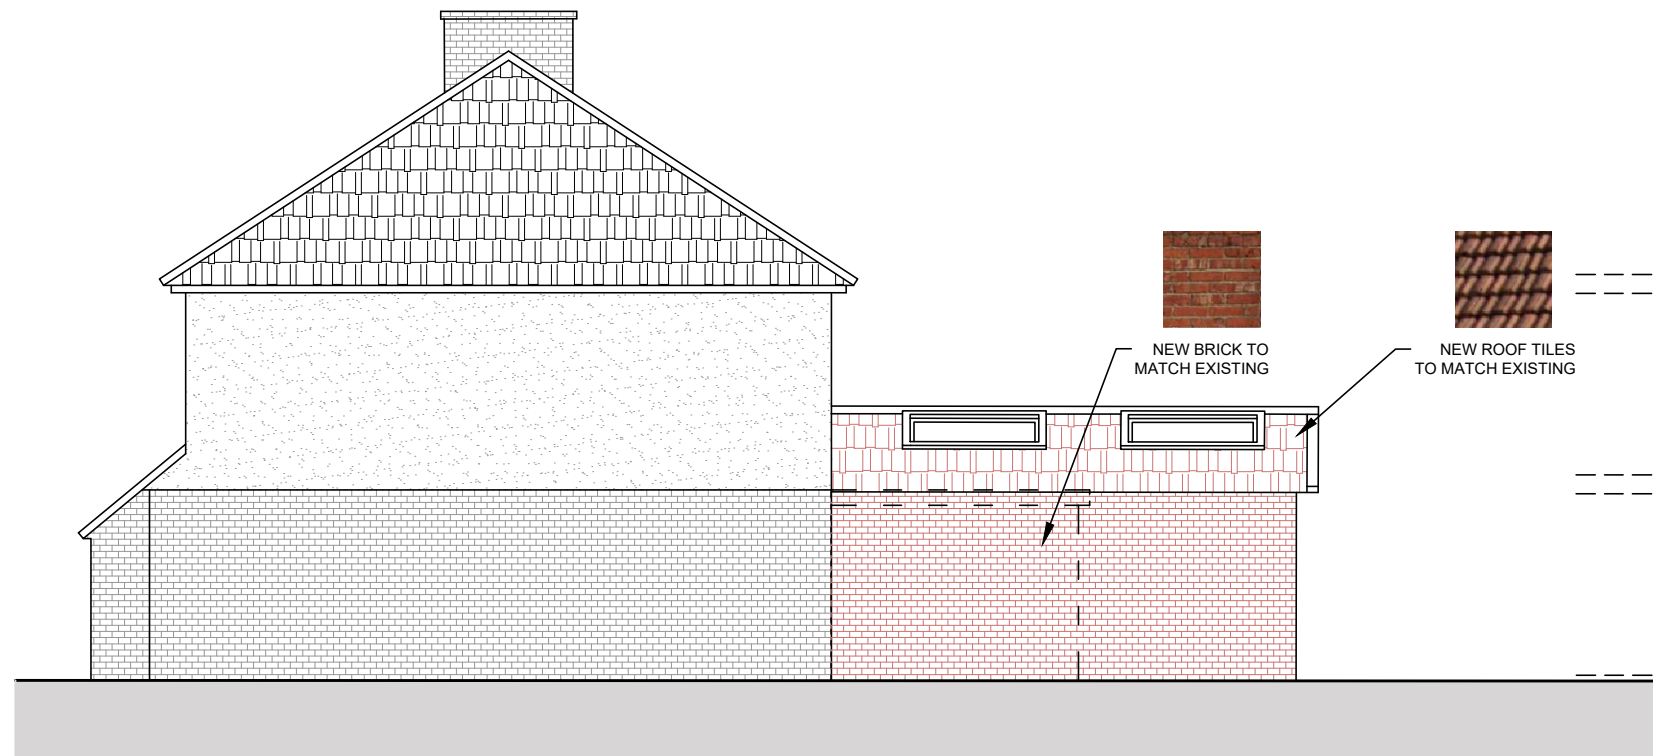

RIGHT SIDE ELEVATION



REAR ELEVATION

