



EXISTING ARCHITECTURE


DEMOLITIONS

 


NEW BRICK WALL

 


NEW TIMBER FRAMED STUD WALL

 


NEW ROOF

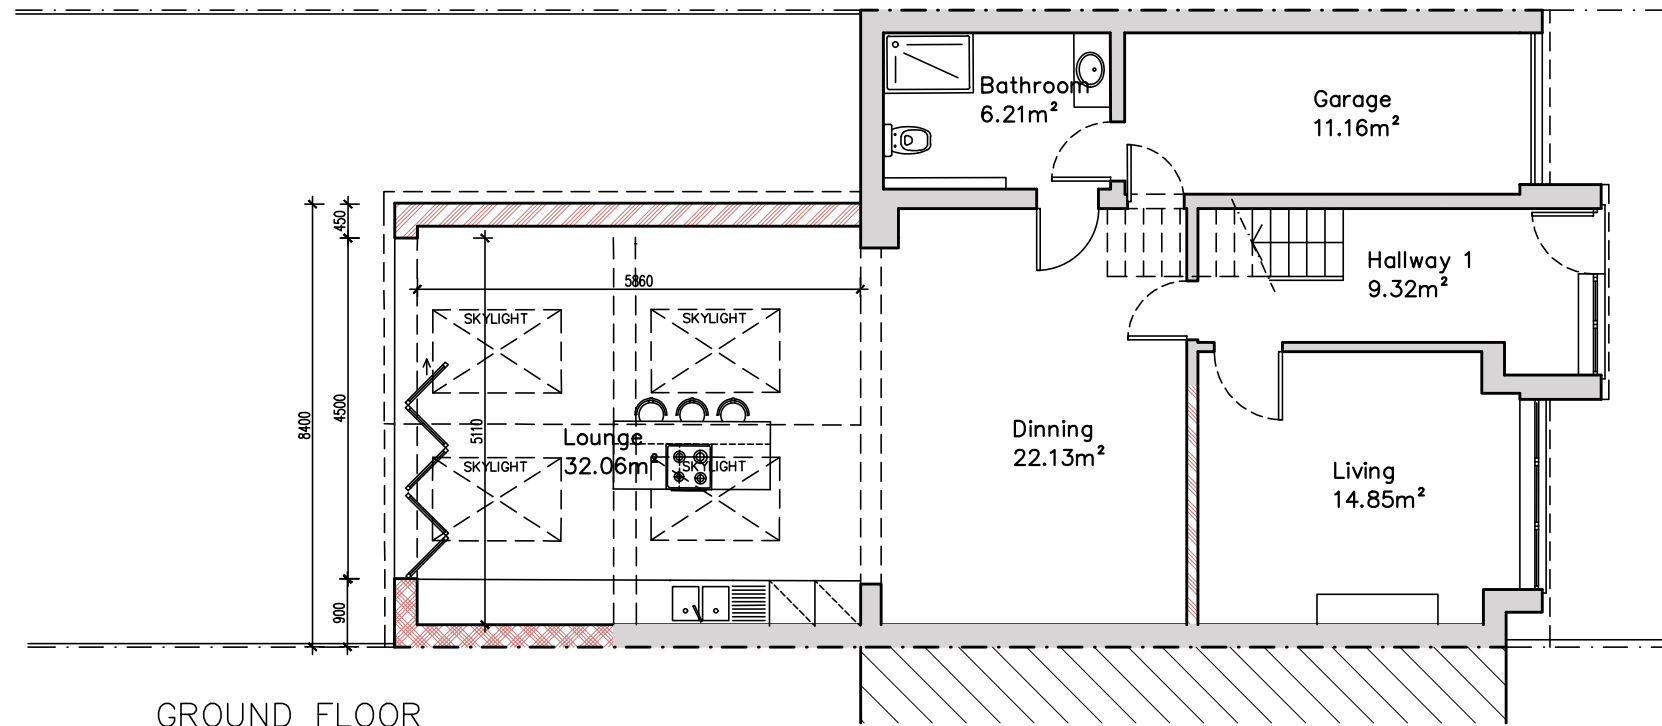

GROUND FLOOR

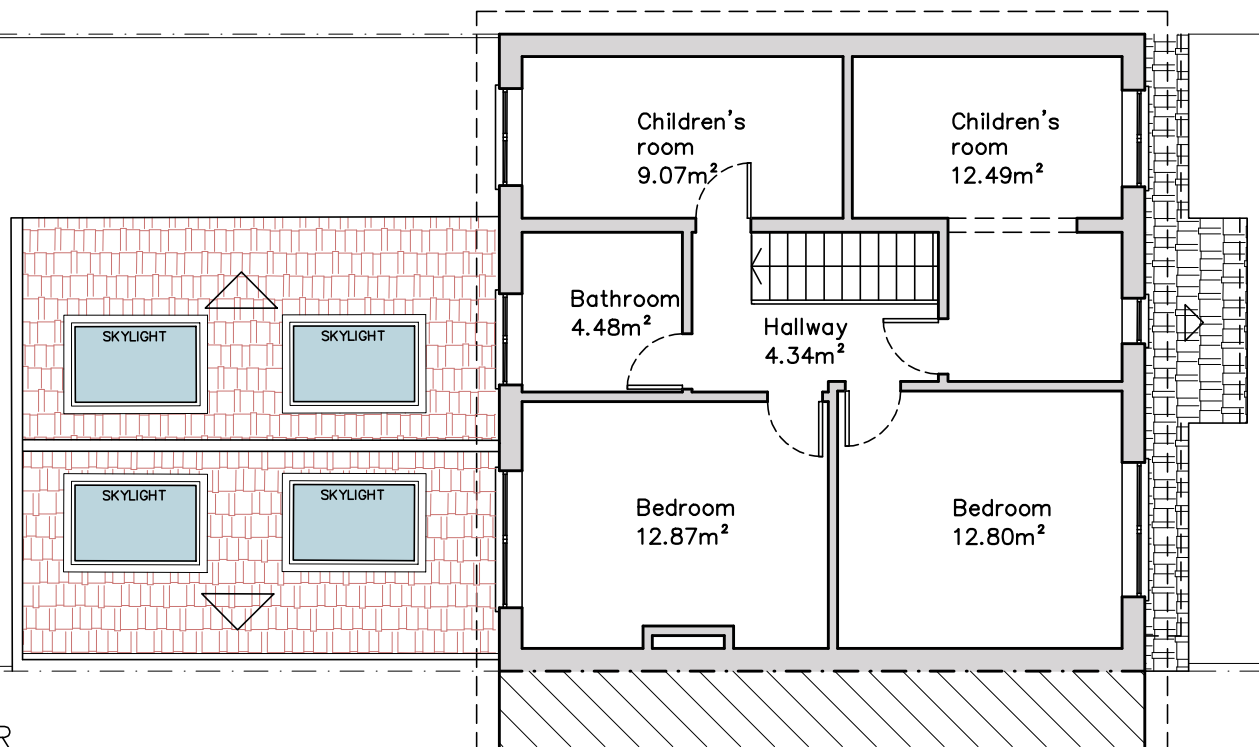

FIRST FLOOR

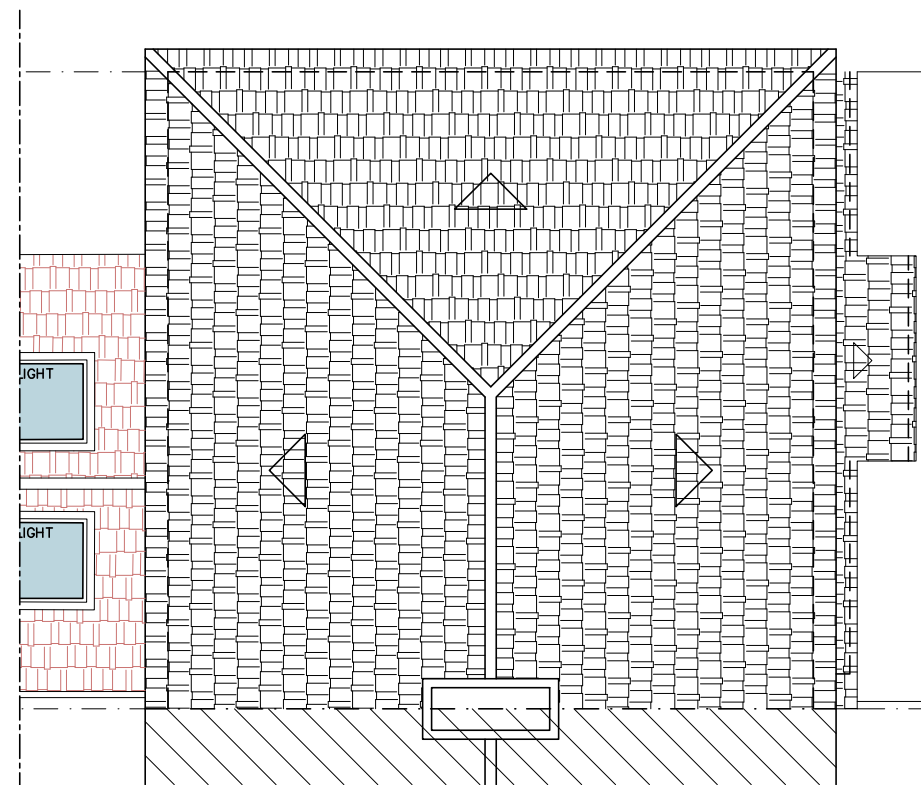

ROOF

ARCHITECTURAL DESIGN:



1 BLUETT STREET
MAIDSTONE ME14 2UG

ALL DIMENSIONS TO BE CHECKED ON SITE.
DRAWING TO BE READ IN CONJUNCTION WITH
STRUCTURAL ENGINEER'S DRAWINGS



PRELIMINARY	<input type="checkbox"/>	INFORMATION	<input type="checkbox"/>
APPROVAL	<input type="checkbox"/>	CONSTRUCTION	<input type="checkbox"/>
TENDER	<input type="checkbox"/>	*	<input type="checkbox"/>
PLANNING	<input checked="" type="checkbox"/>	*	<input type="checkbox"/>
RECORD	<input type="checkbox"/>	*	<input type="checkbox"/>

CLIENT:

R
RESIDENCE

PROJECT ADDRESS:

#30 CLEVELAND RD
WELLING
DA16 3JP

DRAWN:

JOM@GI

CHECKED:

BMAC

REV	DESCRIPTION	DATE

DRAWING TITLE:

PROPOSED
FLOOR PLANS

JOB CODE
2023/387

DATE
July 23

SCALE
1/100

DRAWING NUMBER

A.04



A3