



FRONT ELEVATION (south)


REAR ELEVATION (north)

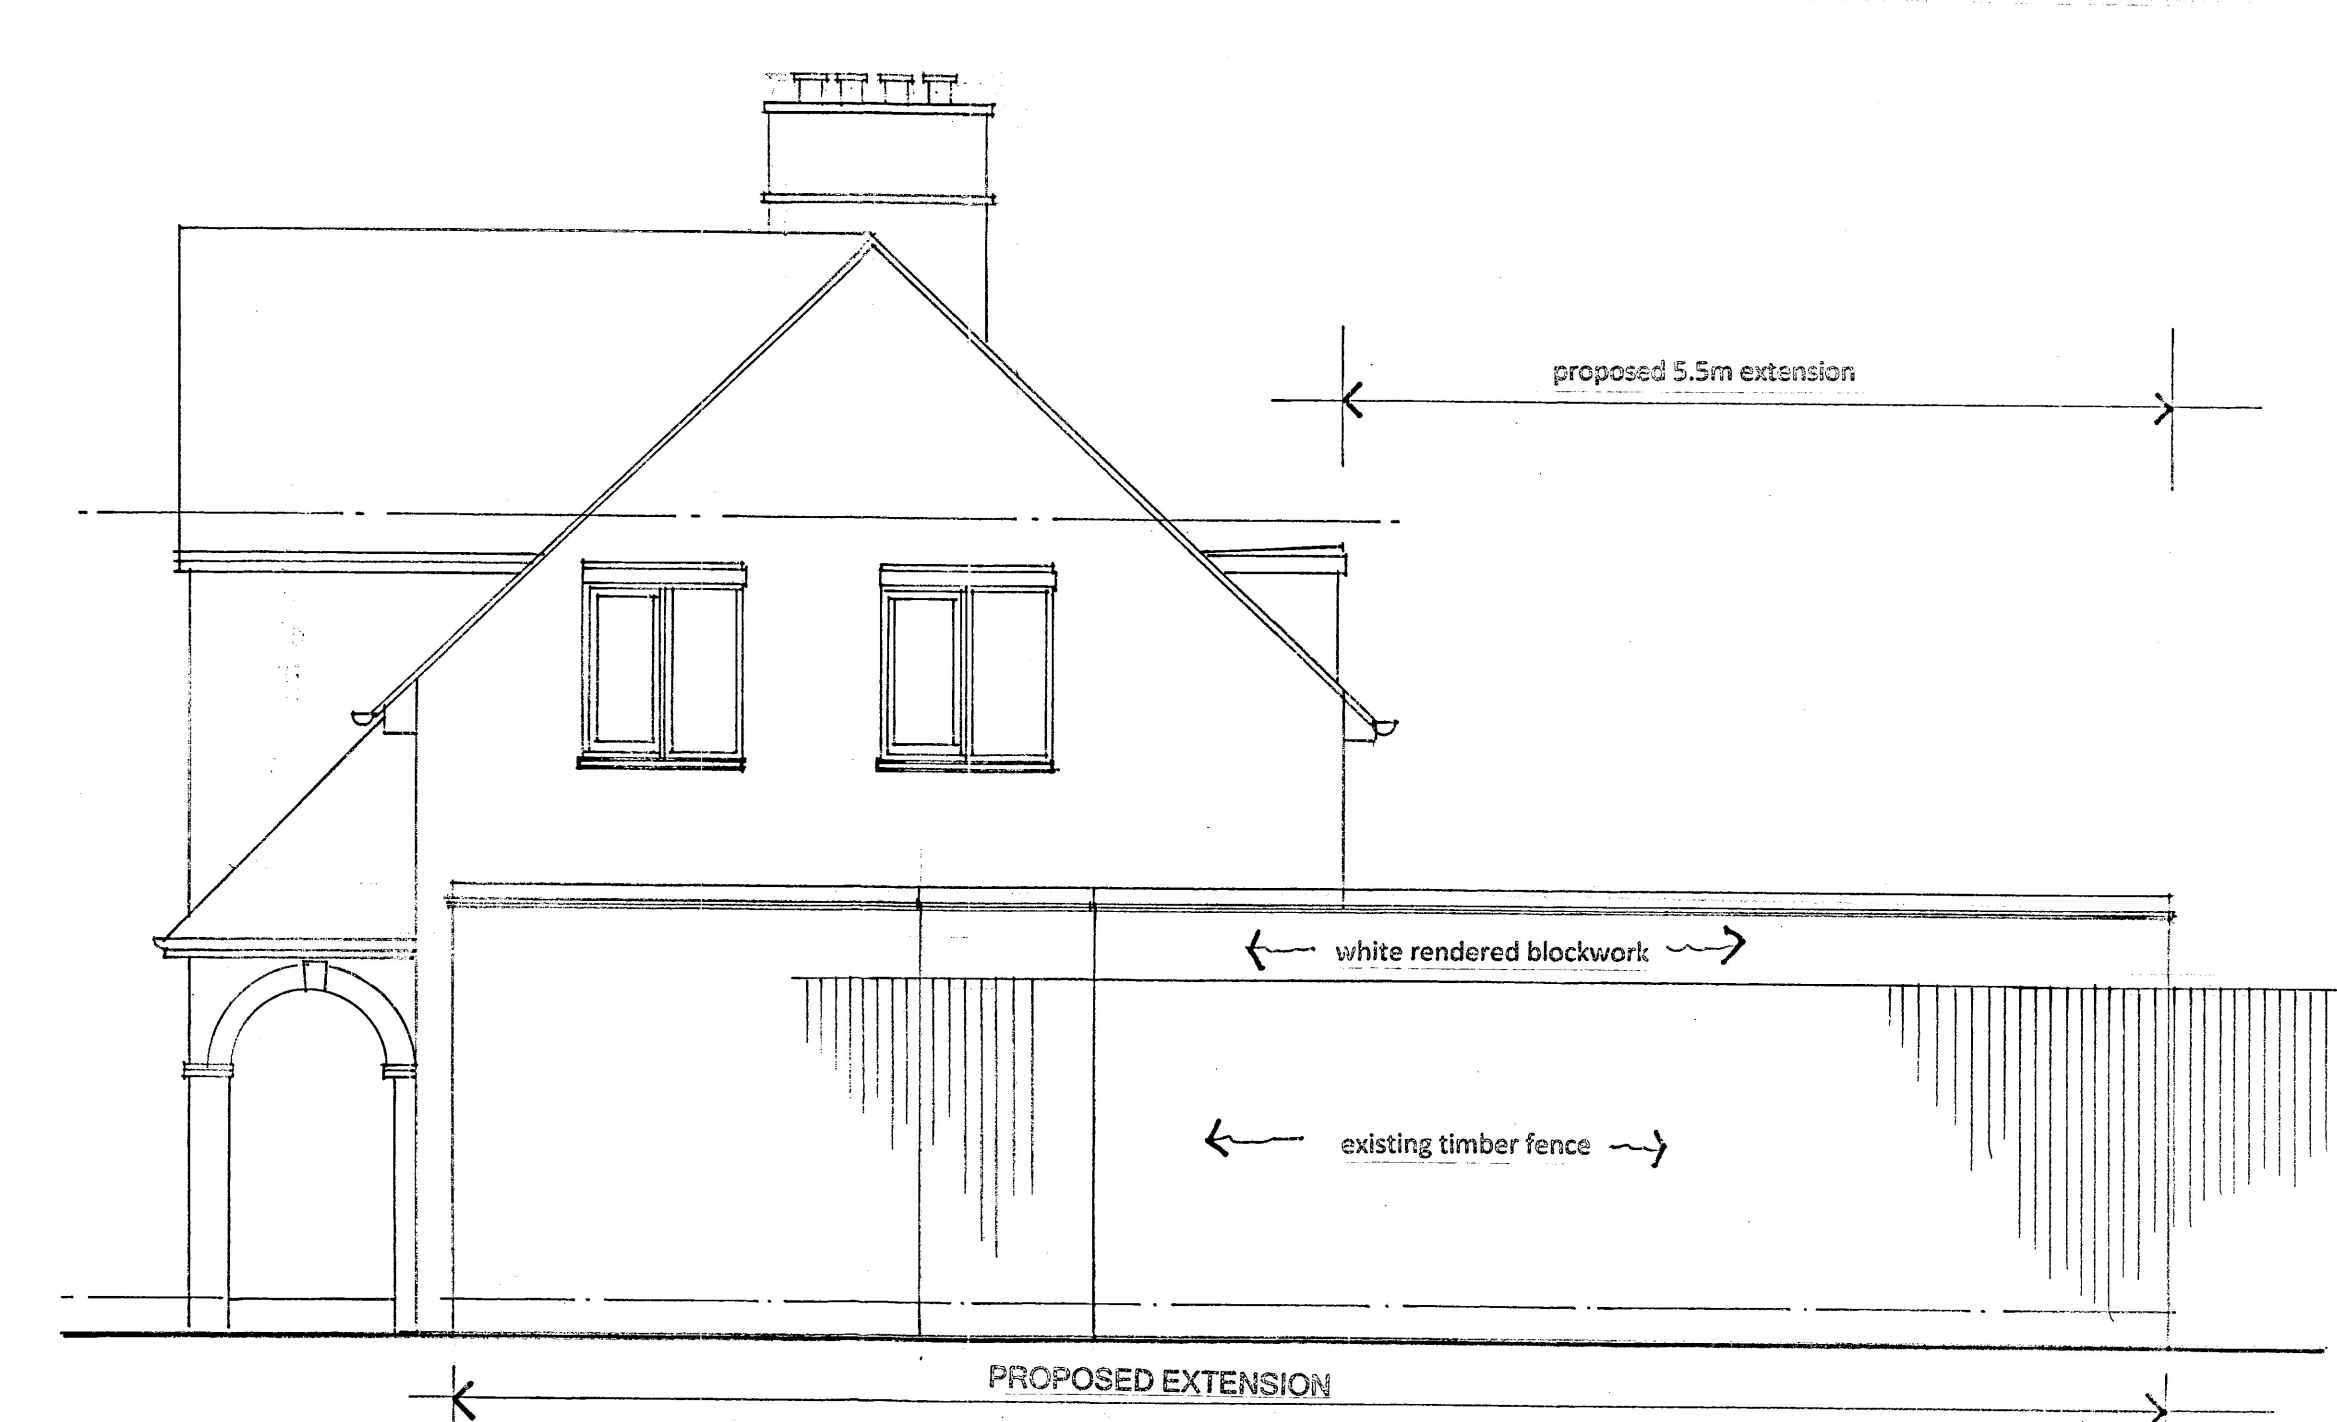


SIDE ELEVATION (east)

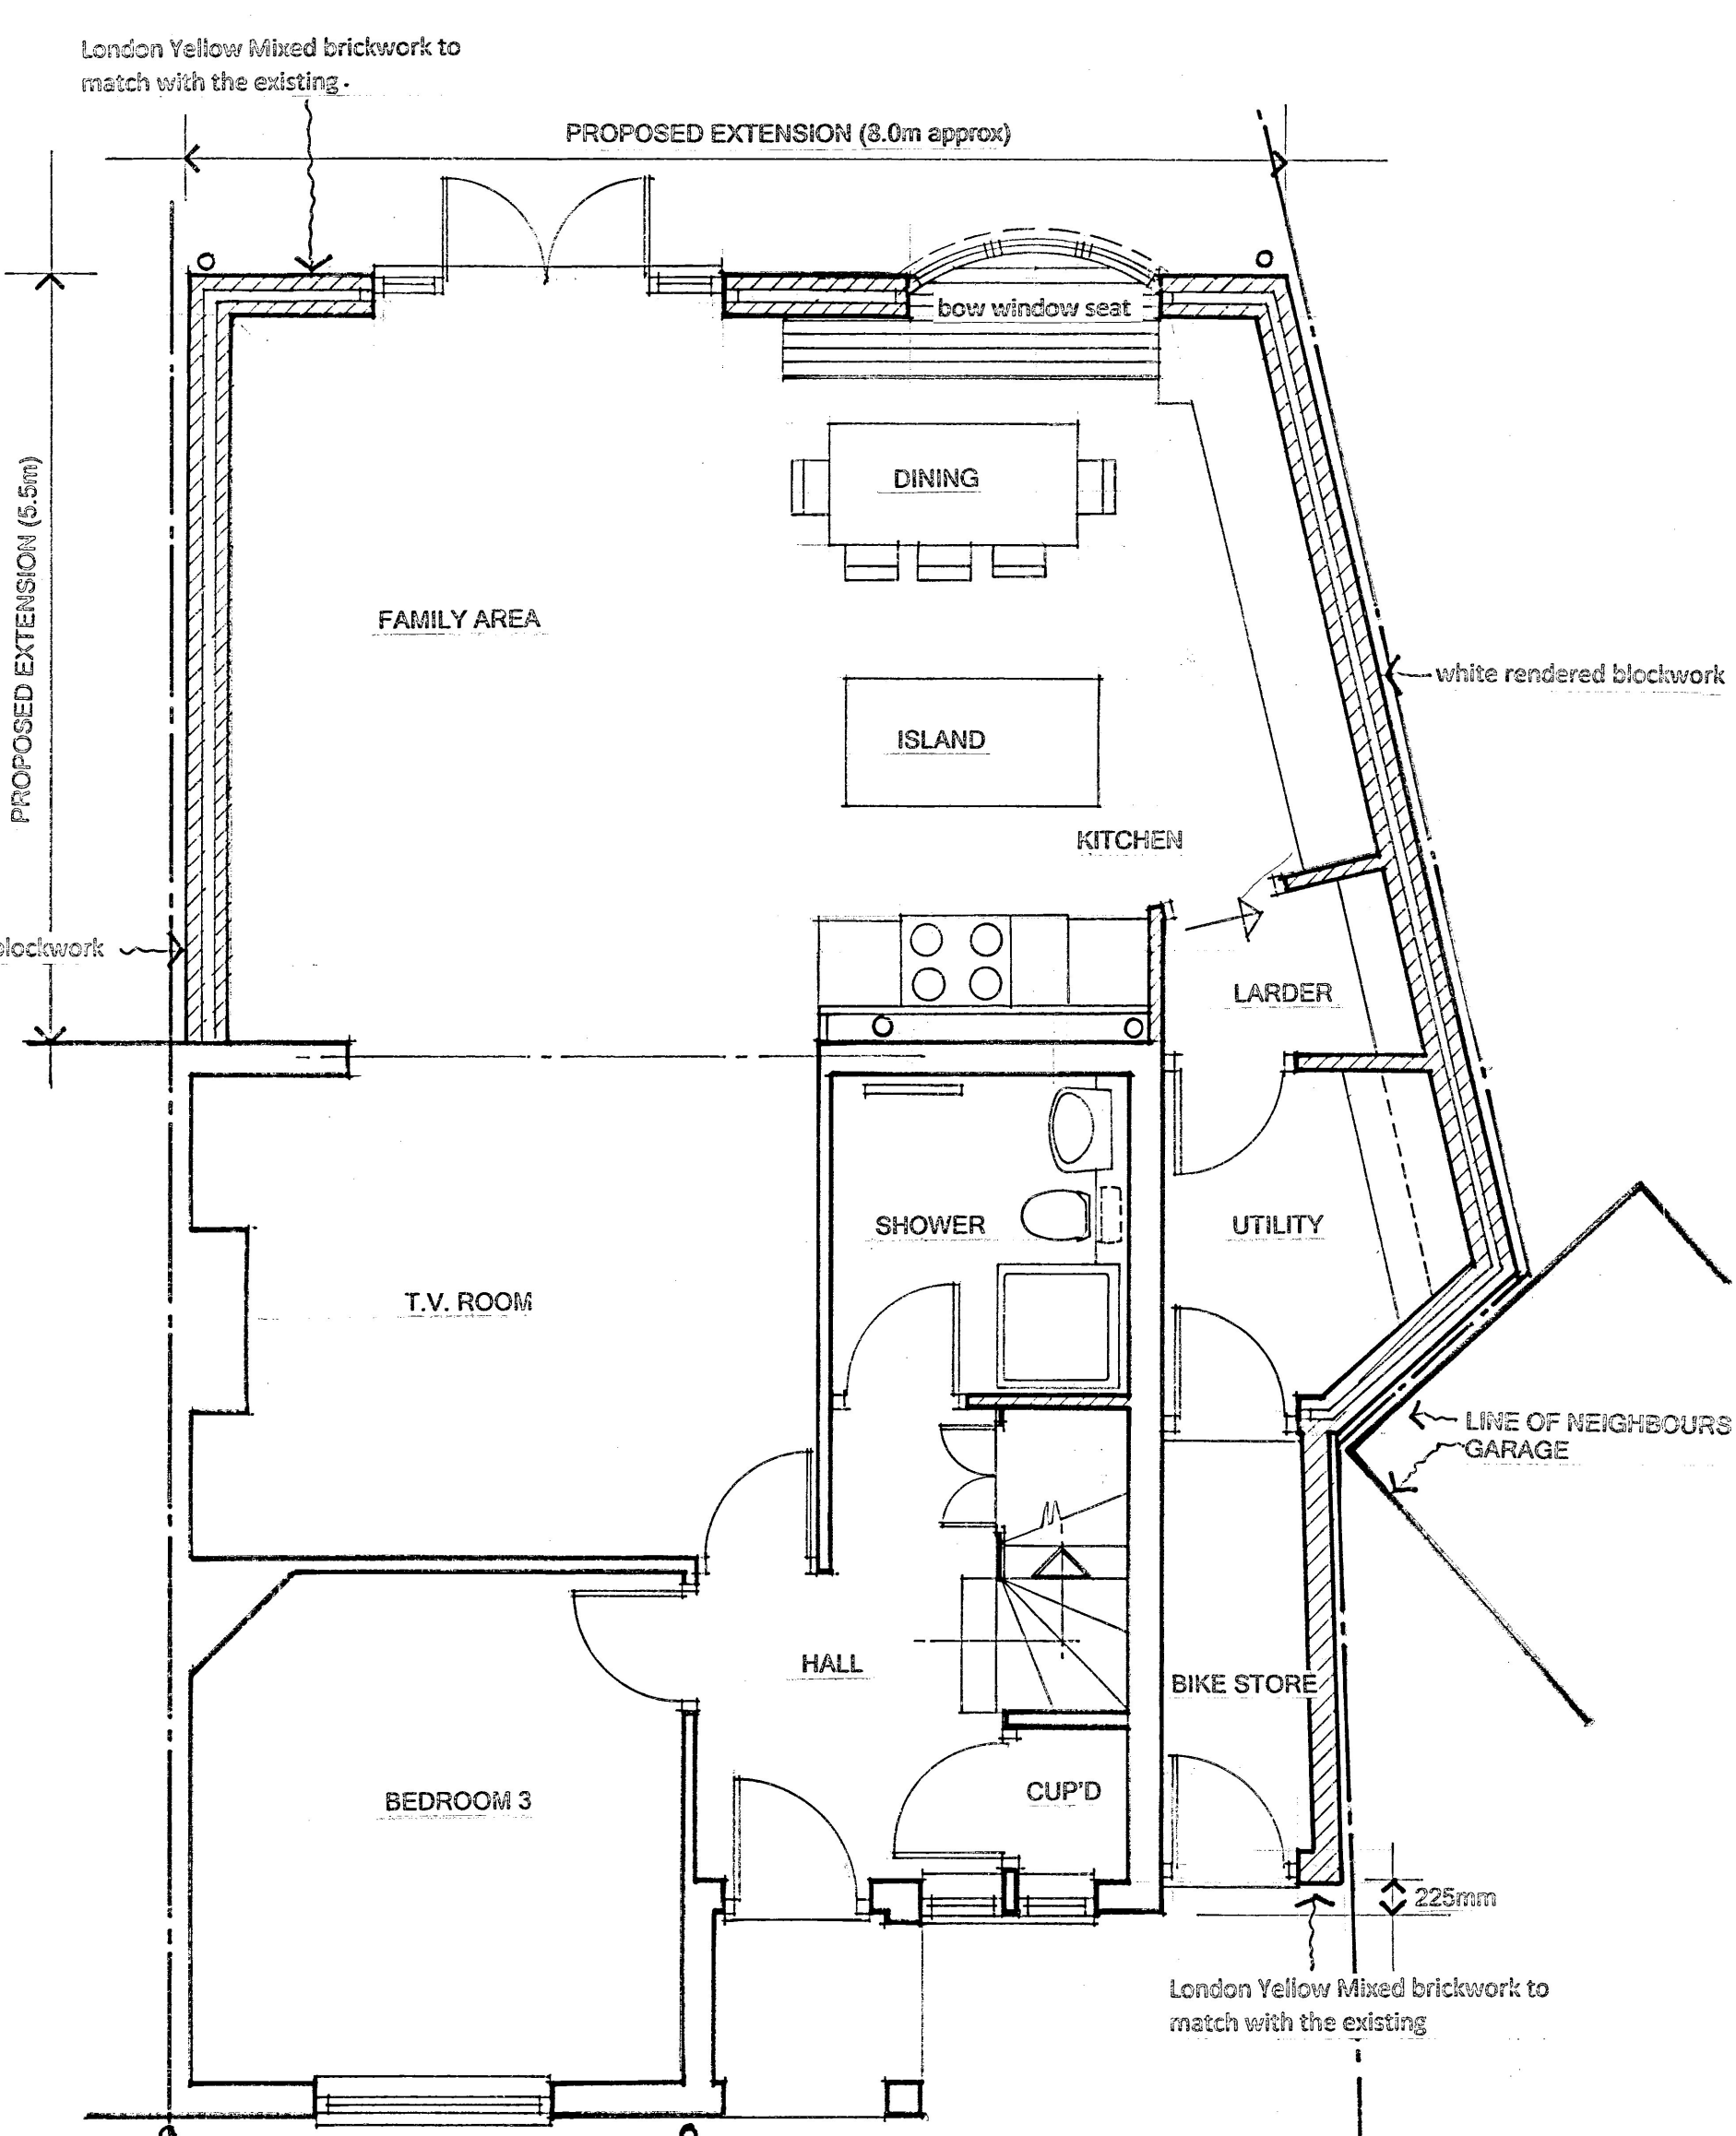


GROUND FLOOR PLAN

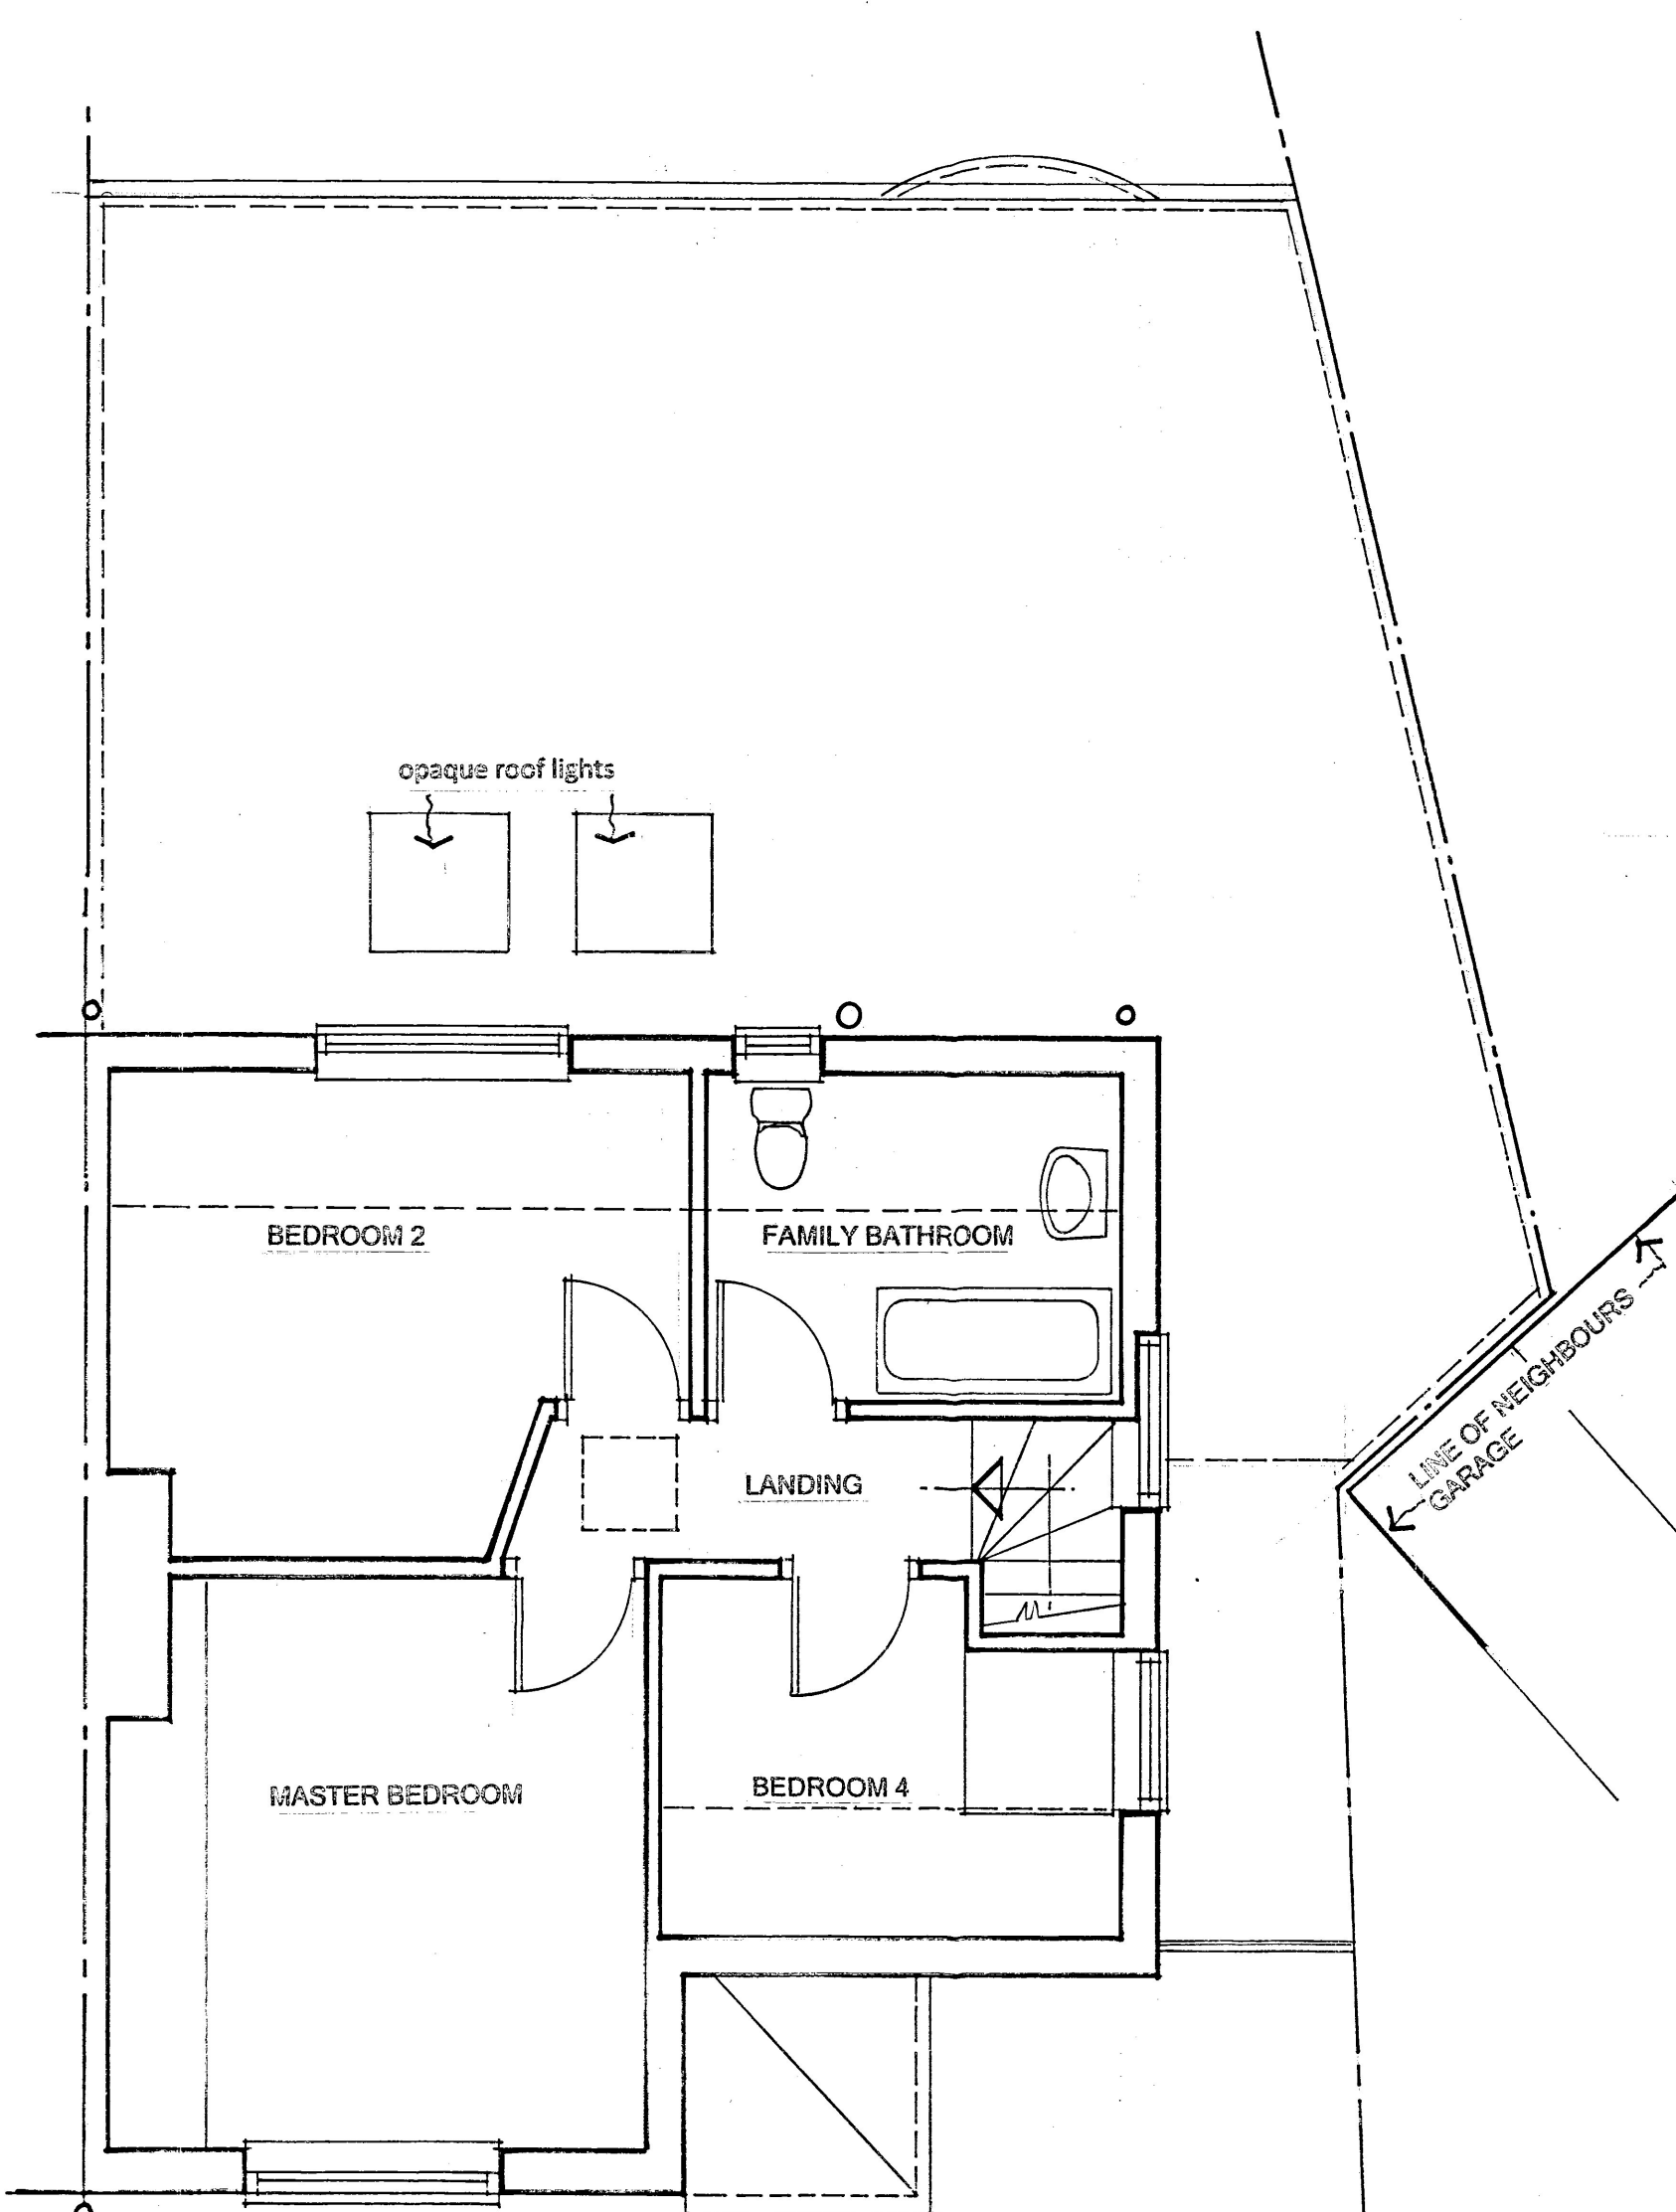

FIRST FLOOR PLAN

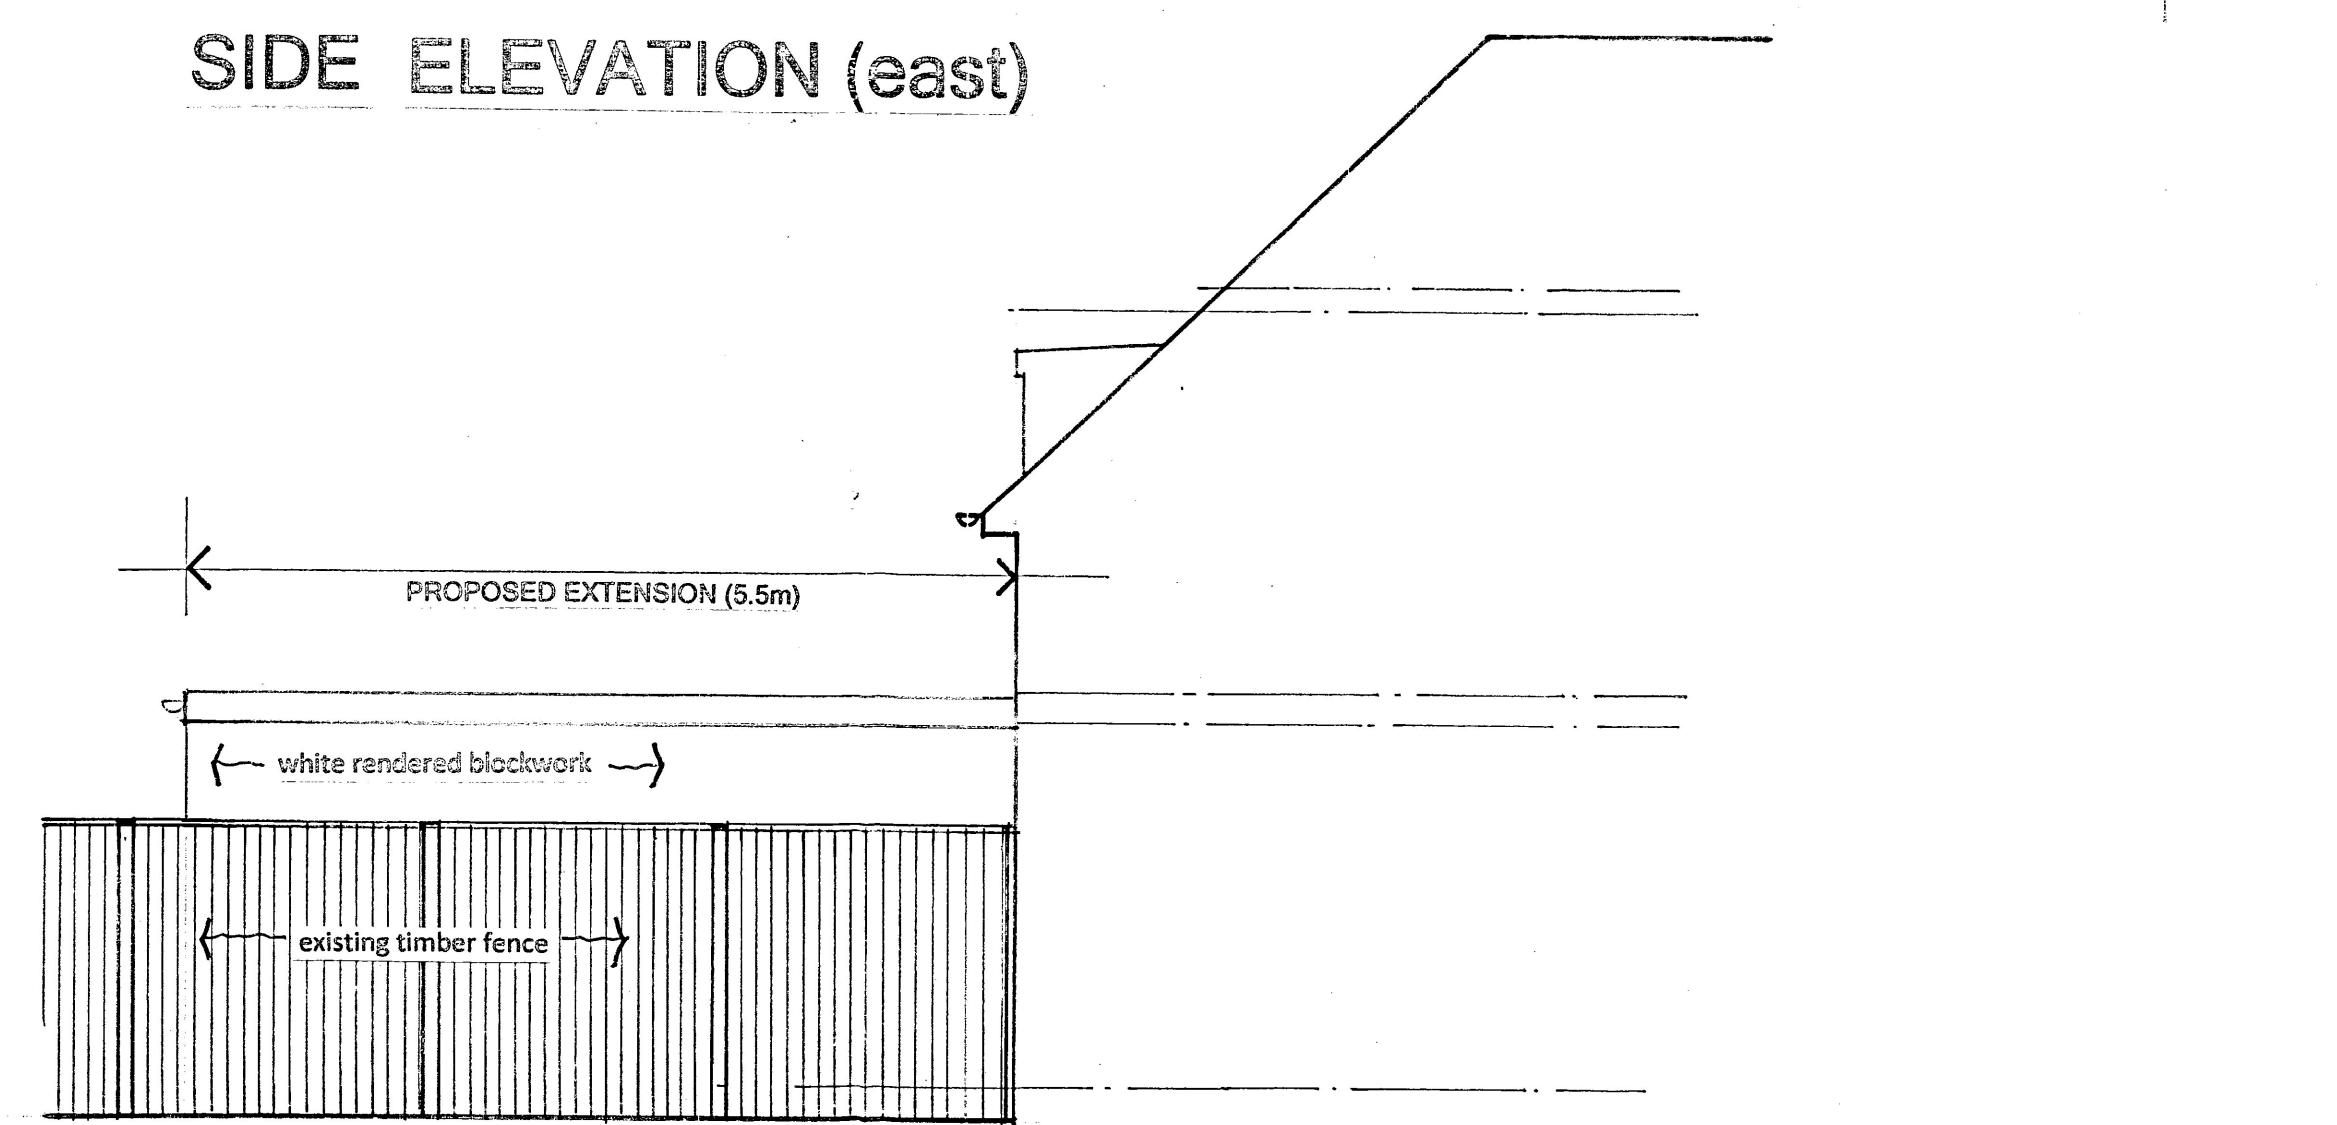

SIDE ELEVATION (west)

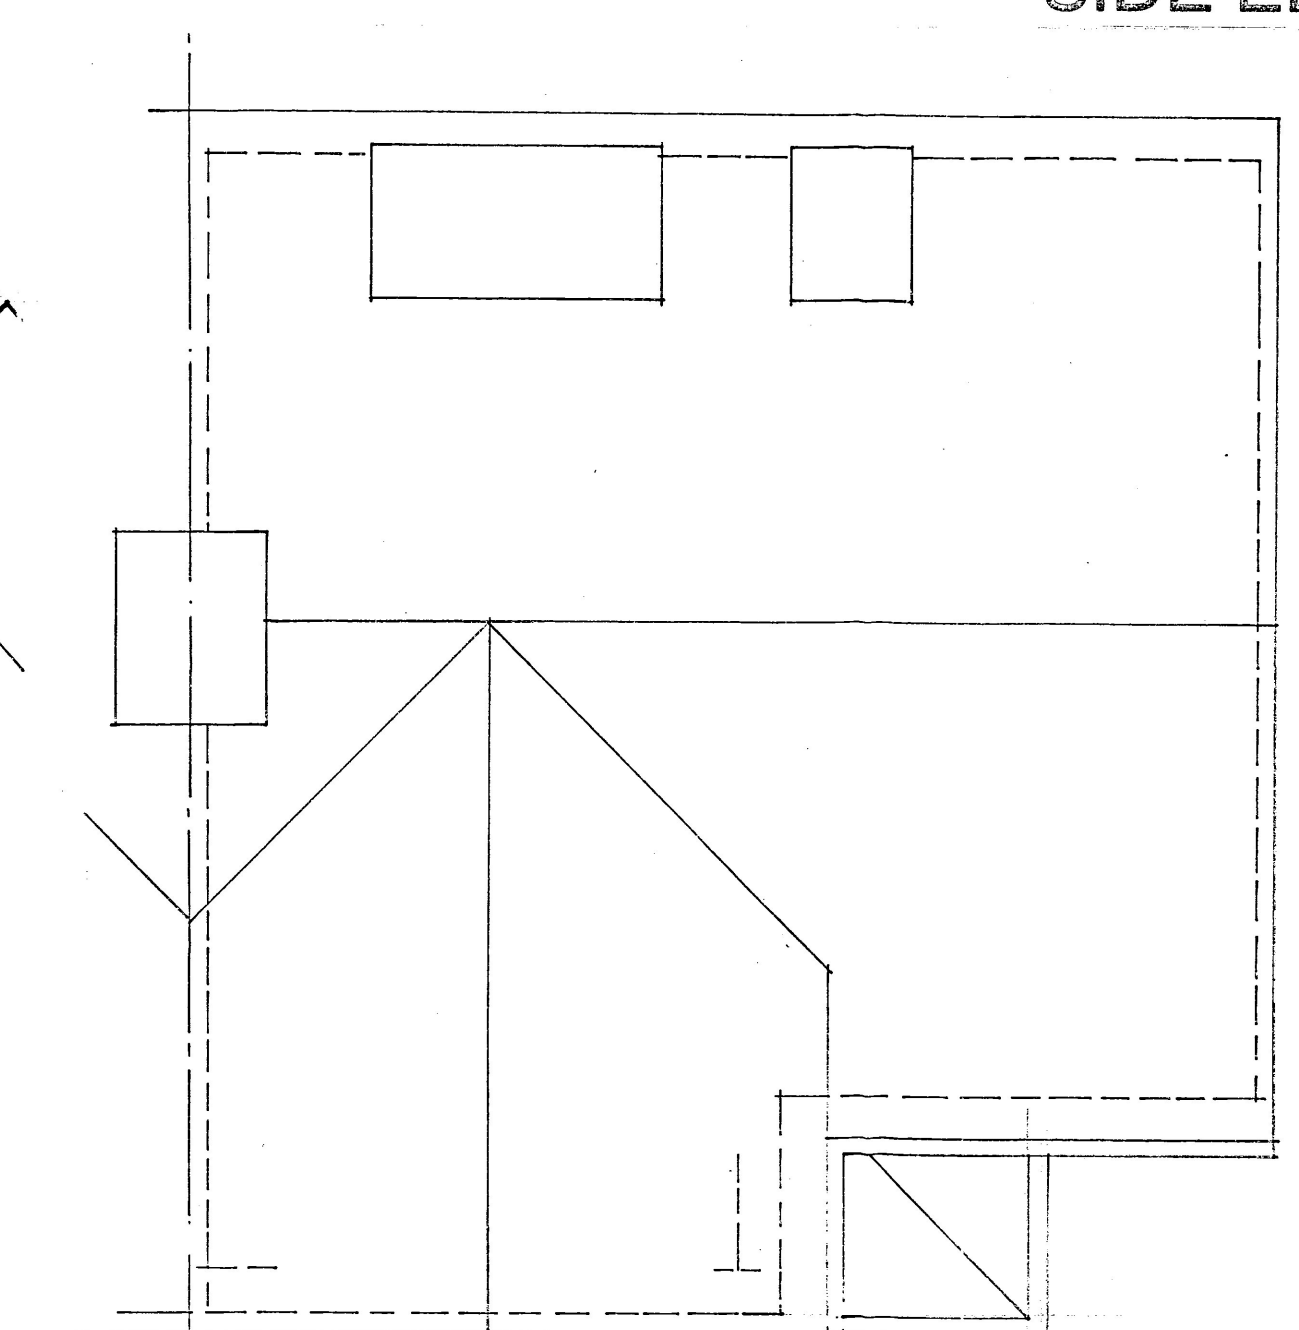

ROOF PLAN

25 JAN 2024
24/100279/F02

AXIS
 AXIS ARCHITECTURAL
 21B CRAYFORD HIGH STREET
 CRAYFORD, KENT DA1 4HH
 tel: 01322 524748
 email: axisarchitectural@hotmail.co.uk

Address
 164 CRAYFORD WAY
 CRAYFORD, KENT DA1 4LE

Drawing Title
**PROPOSED
 PLANS + ELEVATIONS**

Job Title
 PROPOSED SINGLE STOREY REAR + SIDE
 EXTENSION, TOGETHER WITH INTERNAL
 ALTERATIONS + MODIFICATIONS

Drawn by
 MJD
 Job No
 DKO / 301/A

Date
 DECEMBER 2023

Scale
 1:50 @ A1