






FRONT ELEVATION

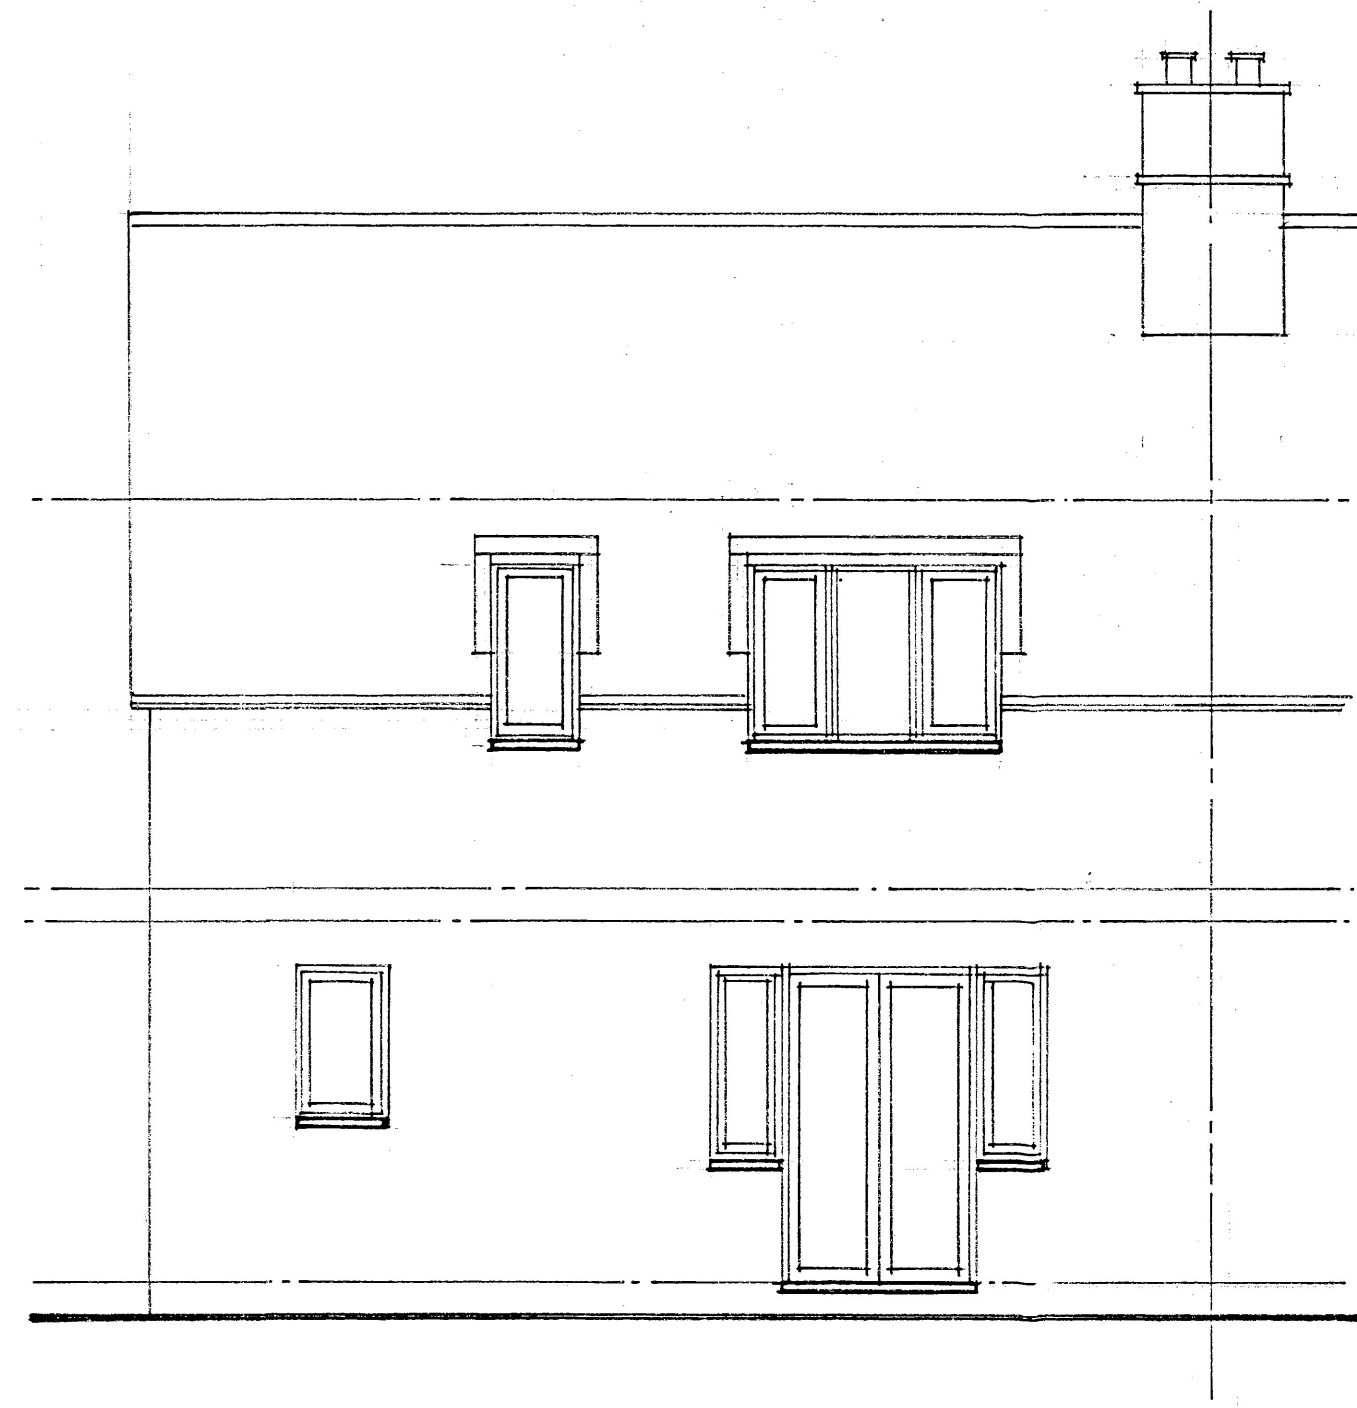


REAR ELEVATION

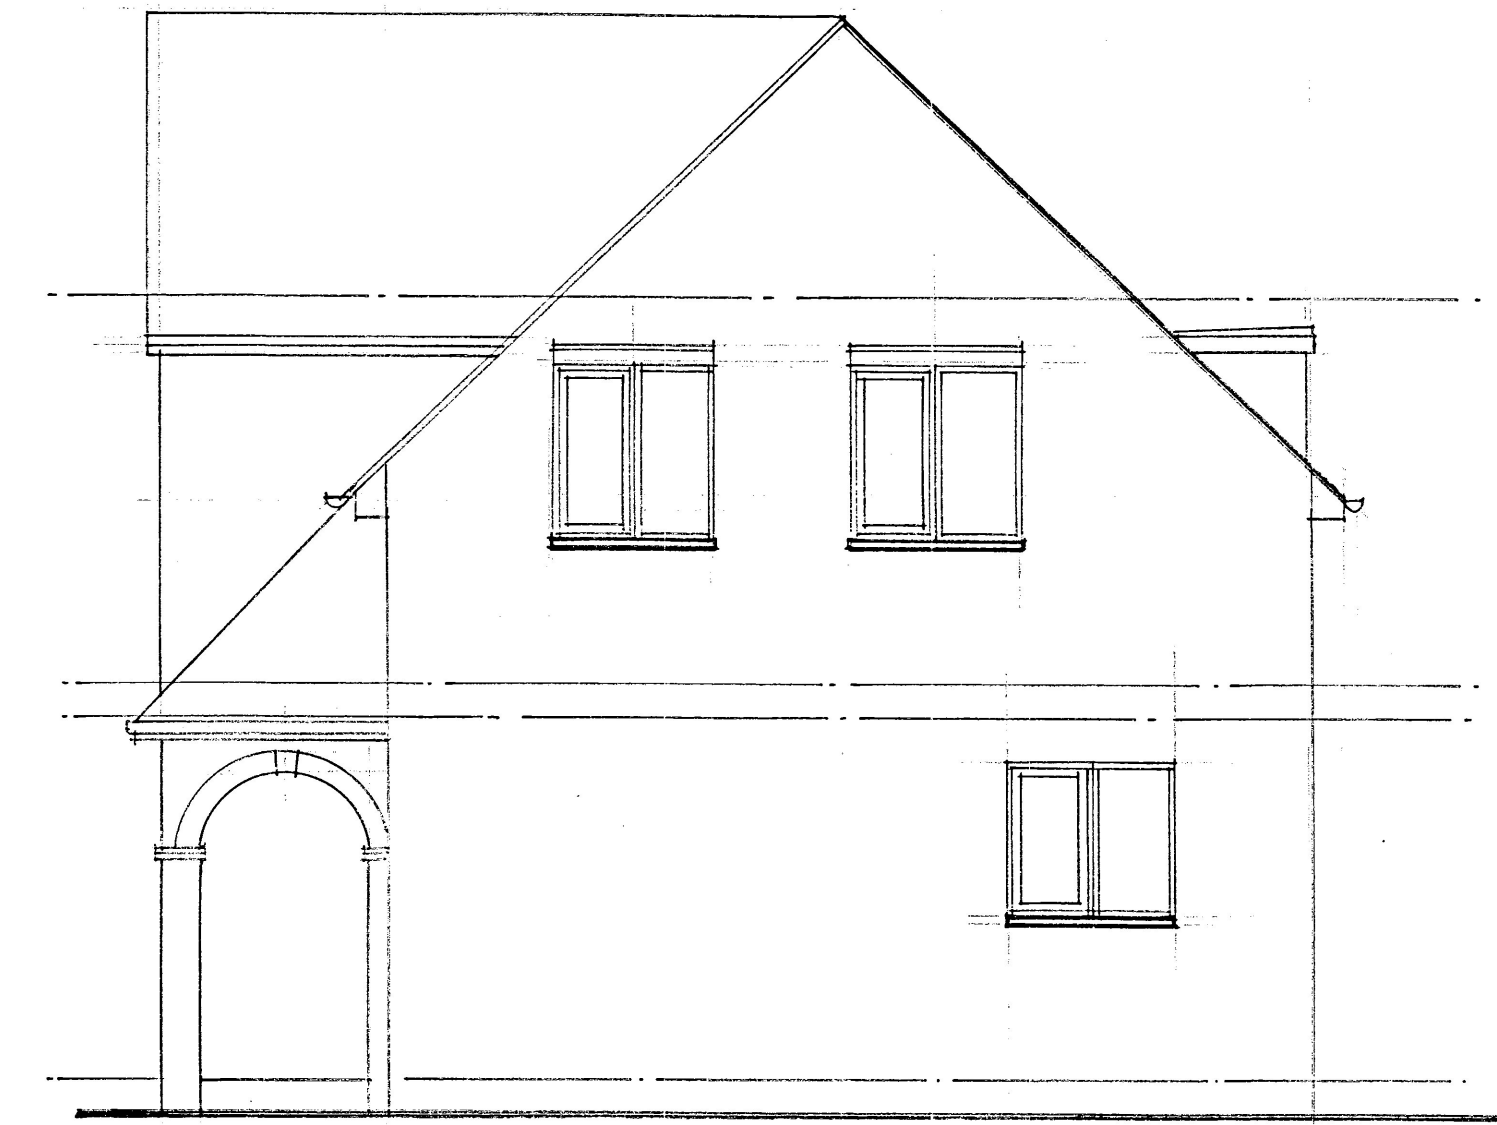


SIDE ELEVATION

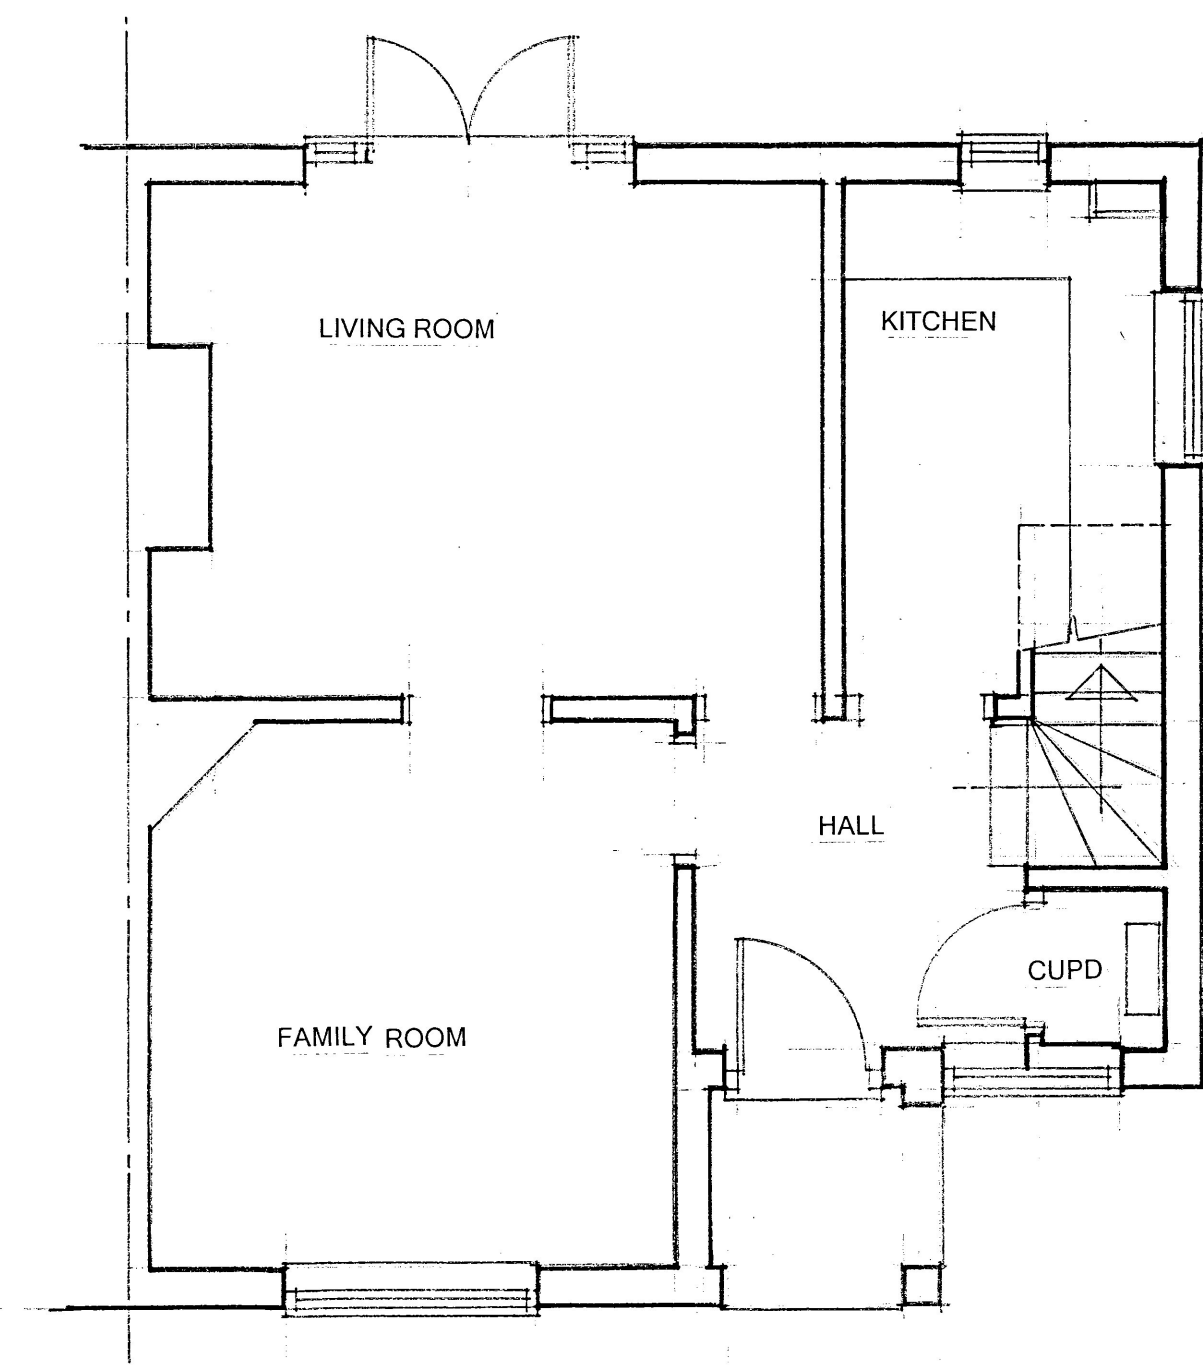


GROUND FLOOR LAYOUT

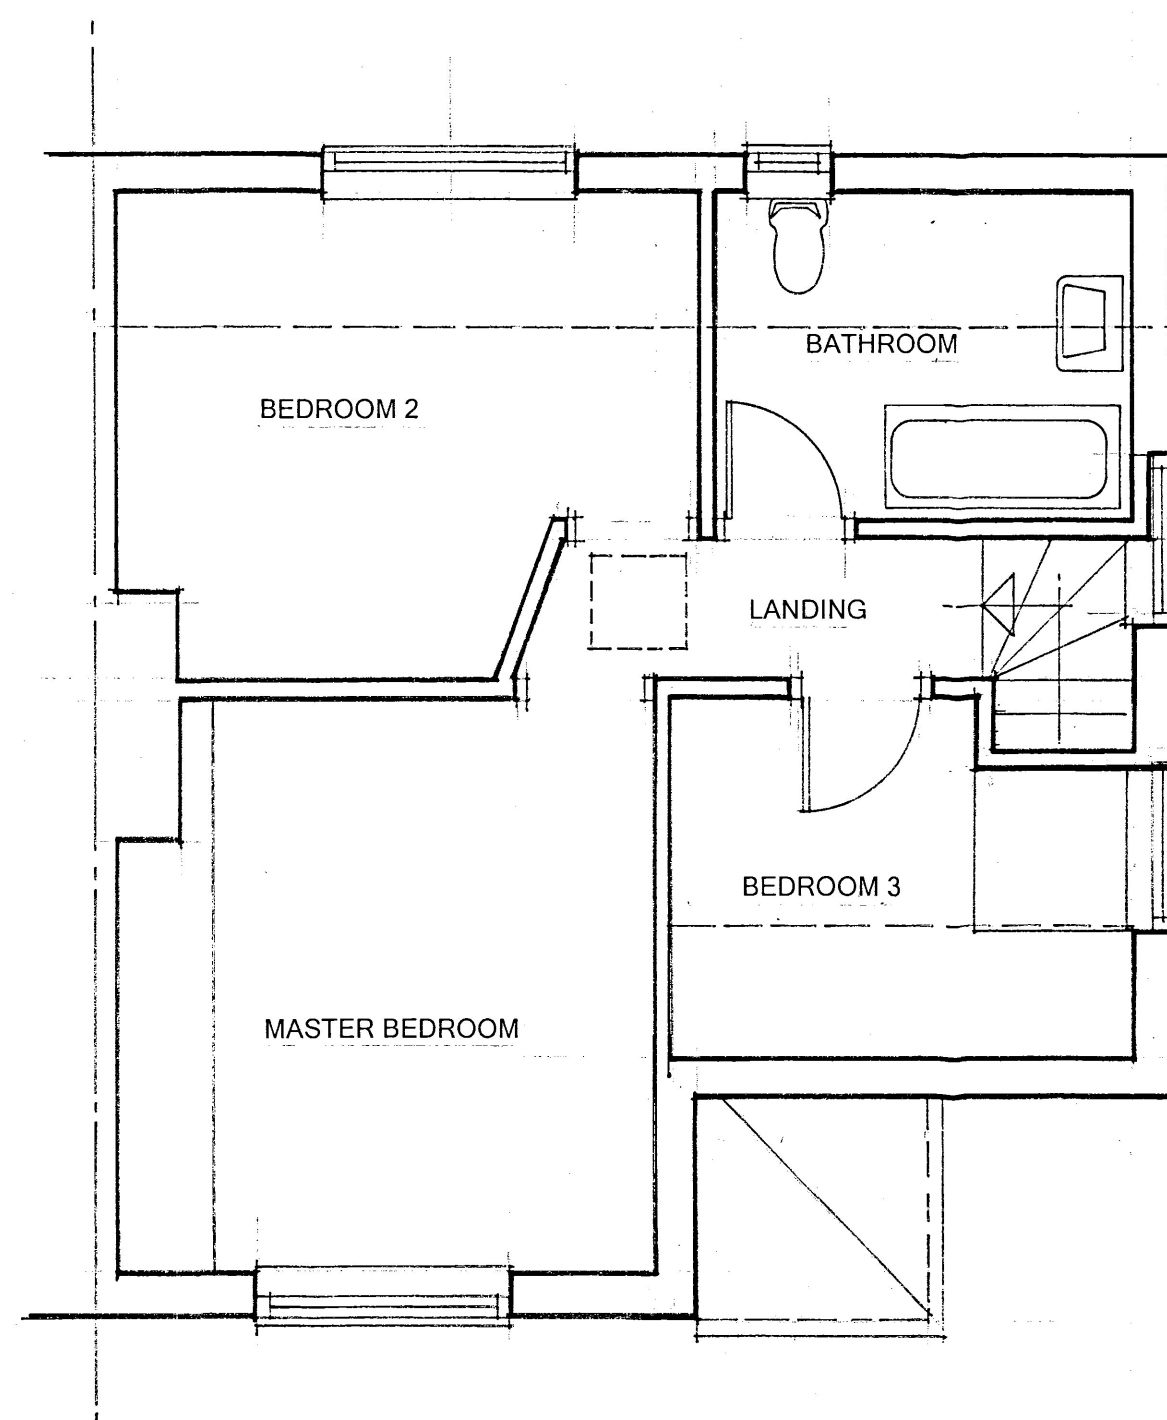

FIRST FLOOR LAYOUT

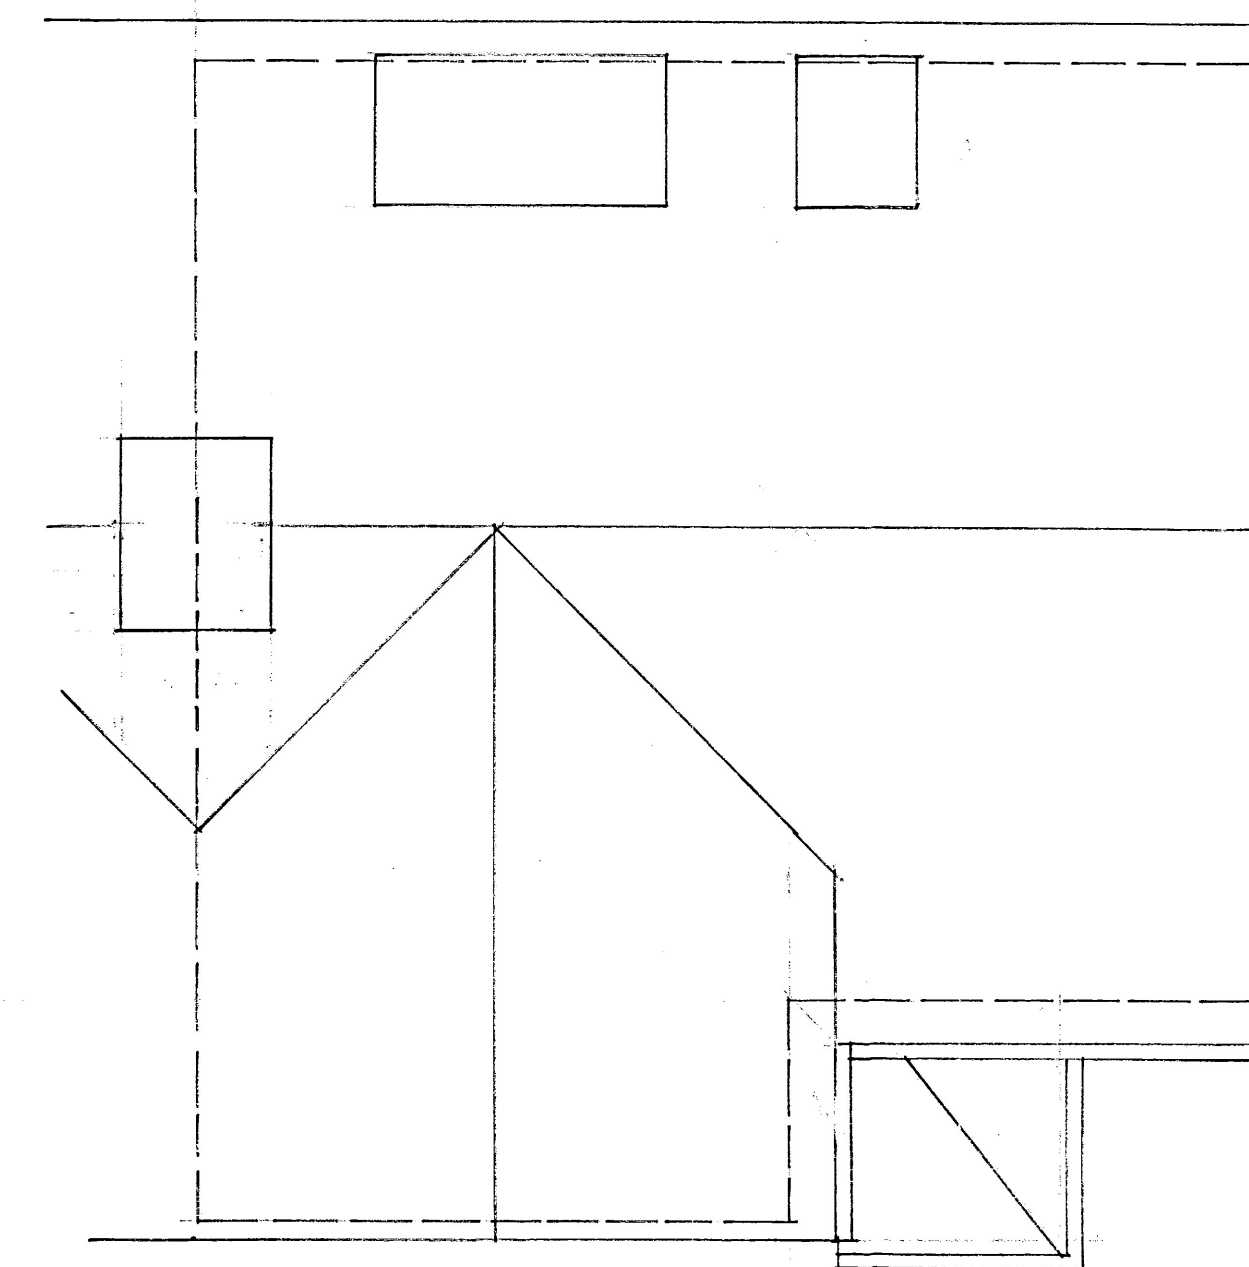

ROOF LAYOUT

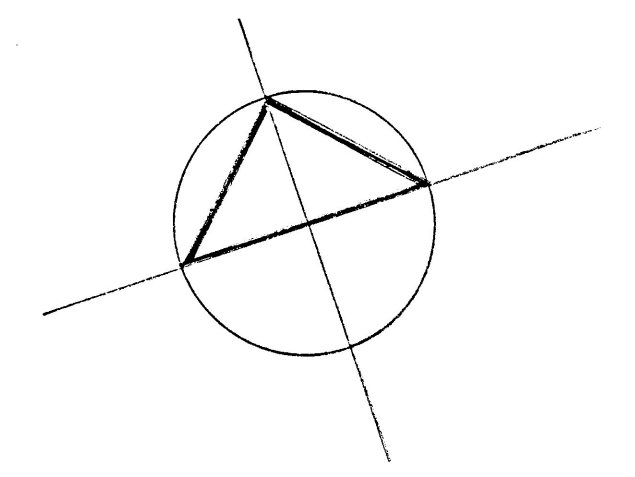

IT IS THE RESPONSIBILITY OF THE CLIENT TO APPOINT A PRINCIPLE DESIGNER AND OR PRINCIPLE CONTRACTOR UNDER THE CONSTRUCTION DESIGN + MANAGEMENT REGULATIONS 2015


AXIS
 AXIS ARCHITECTURAL
 21B CRAYFORD HIGH STREET
 CRAYFORD, KENT DA1 4HH
 tel: 01322 524748
 email: axisarchitectural@hotmail.co.uk

Address
 164 CRAYFORD WAY
 CRAYFORD
 KENT DA1 4LE

Drawing Title
**EXISTING PREMISES
 PLANS + ELEVATIONS**

Job Title
**PROPOSED TWO STOREY REAR
 EXTENSION, TOGETHER WITH INTERNAL
 ALTERATIONS**

drawn by MJD date MARCH 2021 scale 1:50 @ A1
 Job No. Drawing No. DKO / 101/A

 

25. 2024
 24/00279/F2