



DO NOT SCALE : All dimensions are to be checked and confirmed on site. All discrepancies are to be reported to this Office.  
This drawing and design is protected under copyright, and it shall not be reproduced in whole or part without our prior consent.

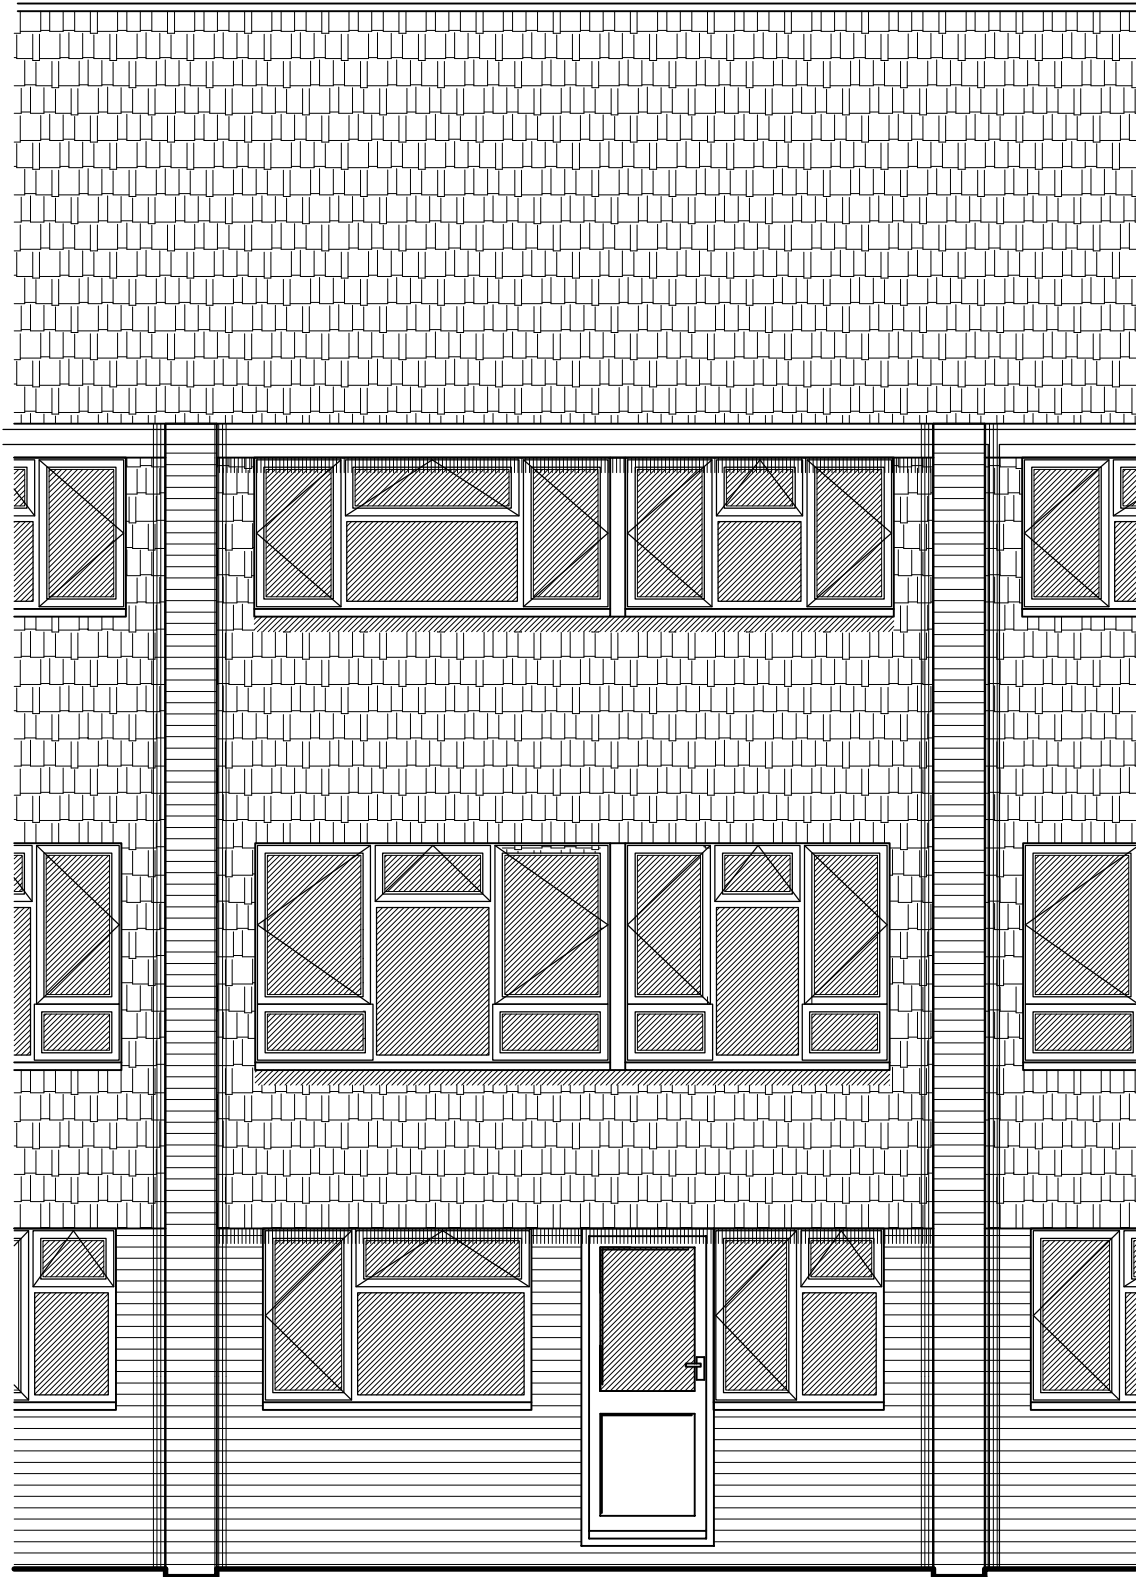

REAR ELEVATION

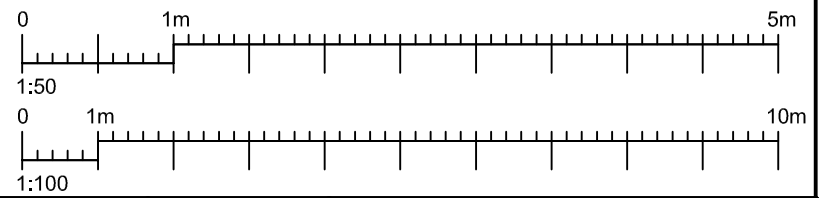

13 KINGSMEAD CLOSE,  
SIDCUP,  
KENT.  
PROPOSED INTERNAL ALTERATIONS -  
REAR ELEVATION.

**Kelsham Ltd**  
CONSULTING STRUCTURAL ENGINEERS  
WILSON HOUSE  
JOHN WILSON BUSINESS PARK, WHITSTABLE  
KENT. CT5 3QT  
Tel : 01227 276503 E-mail : Mail@Kelsham.co.uk

SCALE	1:50 @ A3		
DATE	NOVEMBER 2023	DRAWN BY	N.R.J.
CLIENT			
DRAWING NO.	KL4015/08		REV.