



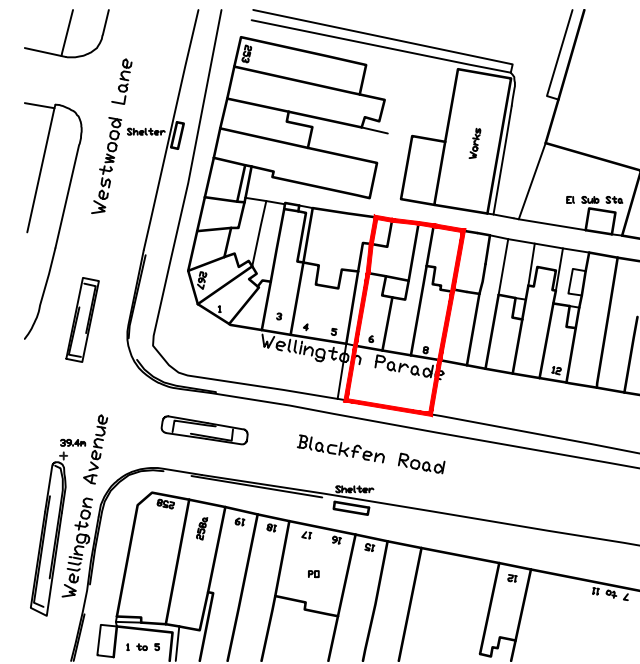

Block Plan @ 1:500
 0 10 25m
 Scale 1:500



Location Plan @ 1:1250
 0 10 20 30 50m
 Scale 1:1250

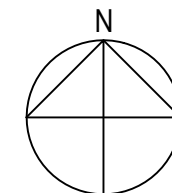

Rev	Description	Date
Job Reference		Client
Conversion 6-8 Wellington Parade Sidcup, DA15 9NB		Southern Tyres
Drawing Title		Drawing No Rev
Site Plans		ADC 1559/LP
Date	Scale	Dwg Size
	1:500/1250	A3
		Plot Style
		ADC+red
		Drawn
		CW
		Checked
		AD

All dimensions to be checked on site and do not scale from this drawing. This drawing should be approved by Local Authority Building Control or other appropriate checking authority prior to commencement of work. This drawing should not be reproduced without the prior consent of the author.

ADC Alistair Dodd
 Consulting

Architectural Services

Citibase Brighton, 95 Ditchling Road
 Brighton . East Sussex . BN1 4ST
 Tel: 01273 558330
 Email: info@adcbrighton.co.uk
 www.adcbrighton.com