



GROUND FLOOR PLAN - EXISTING

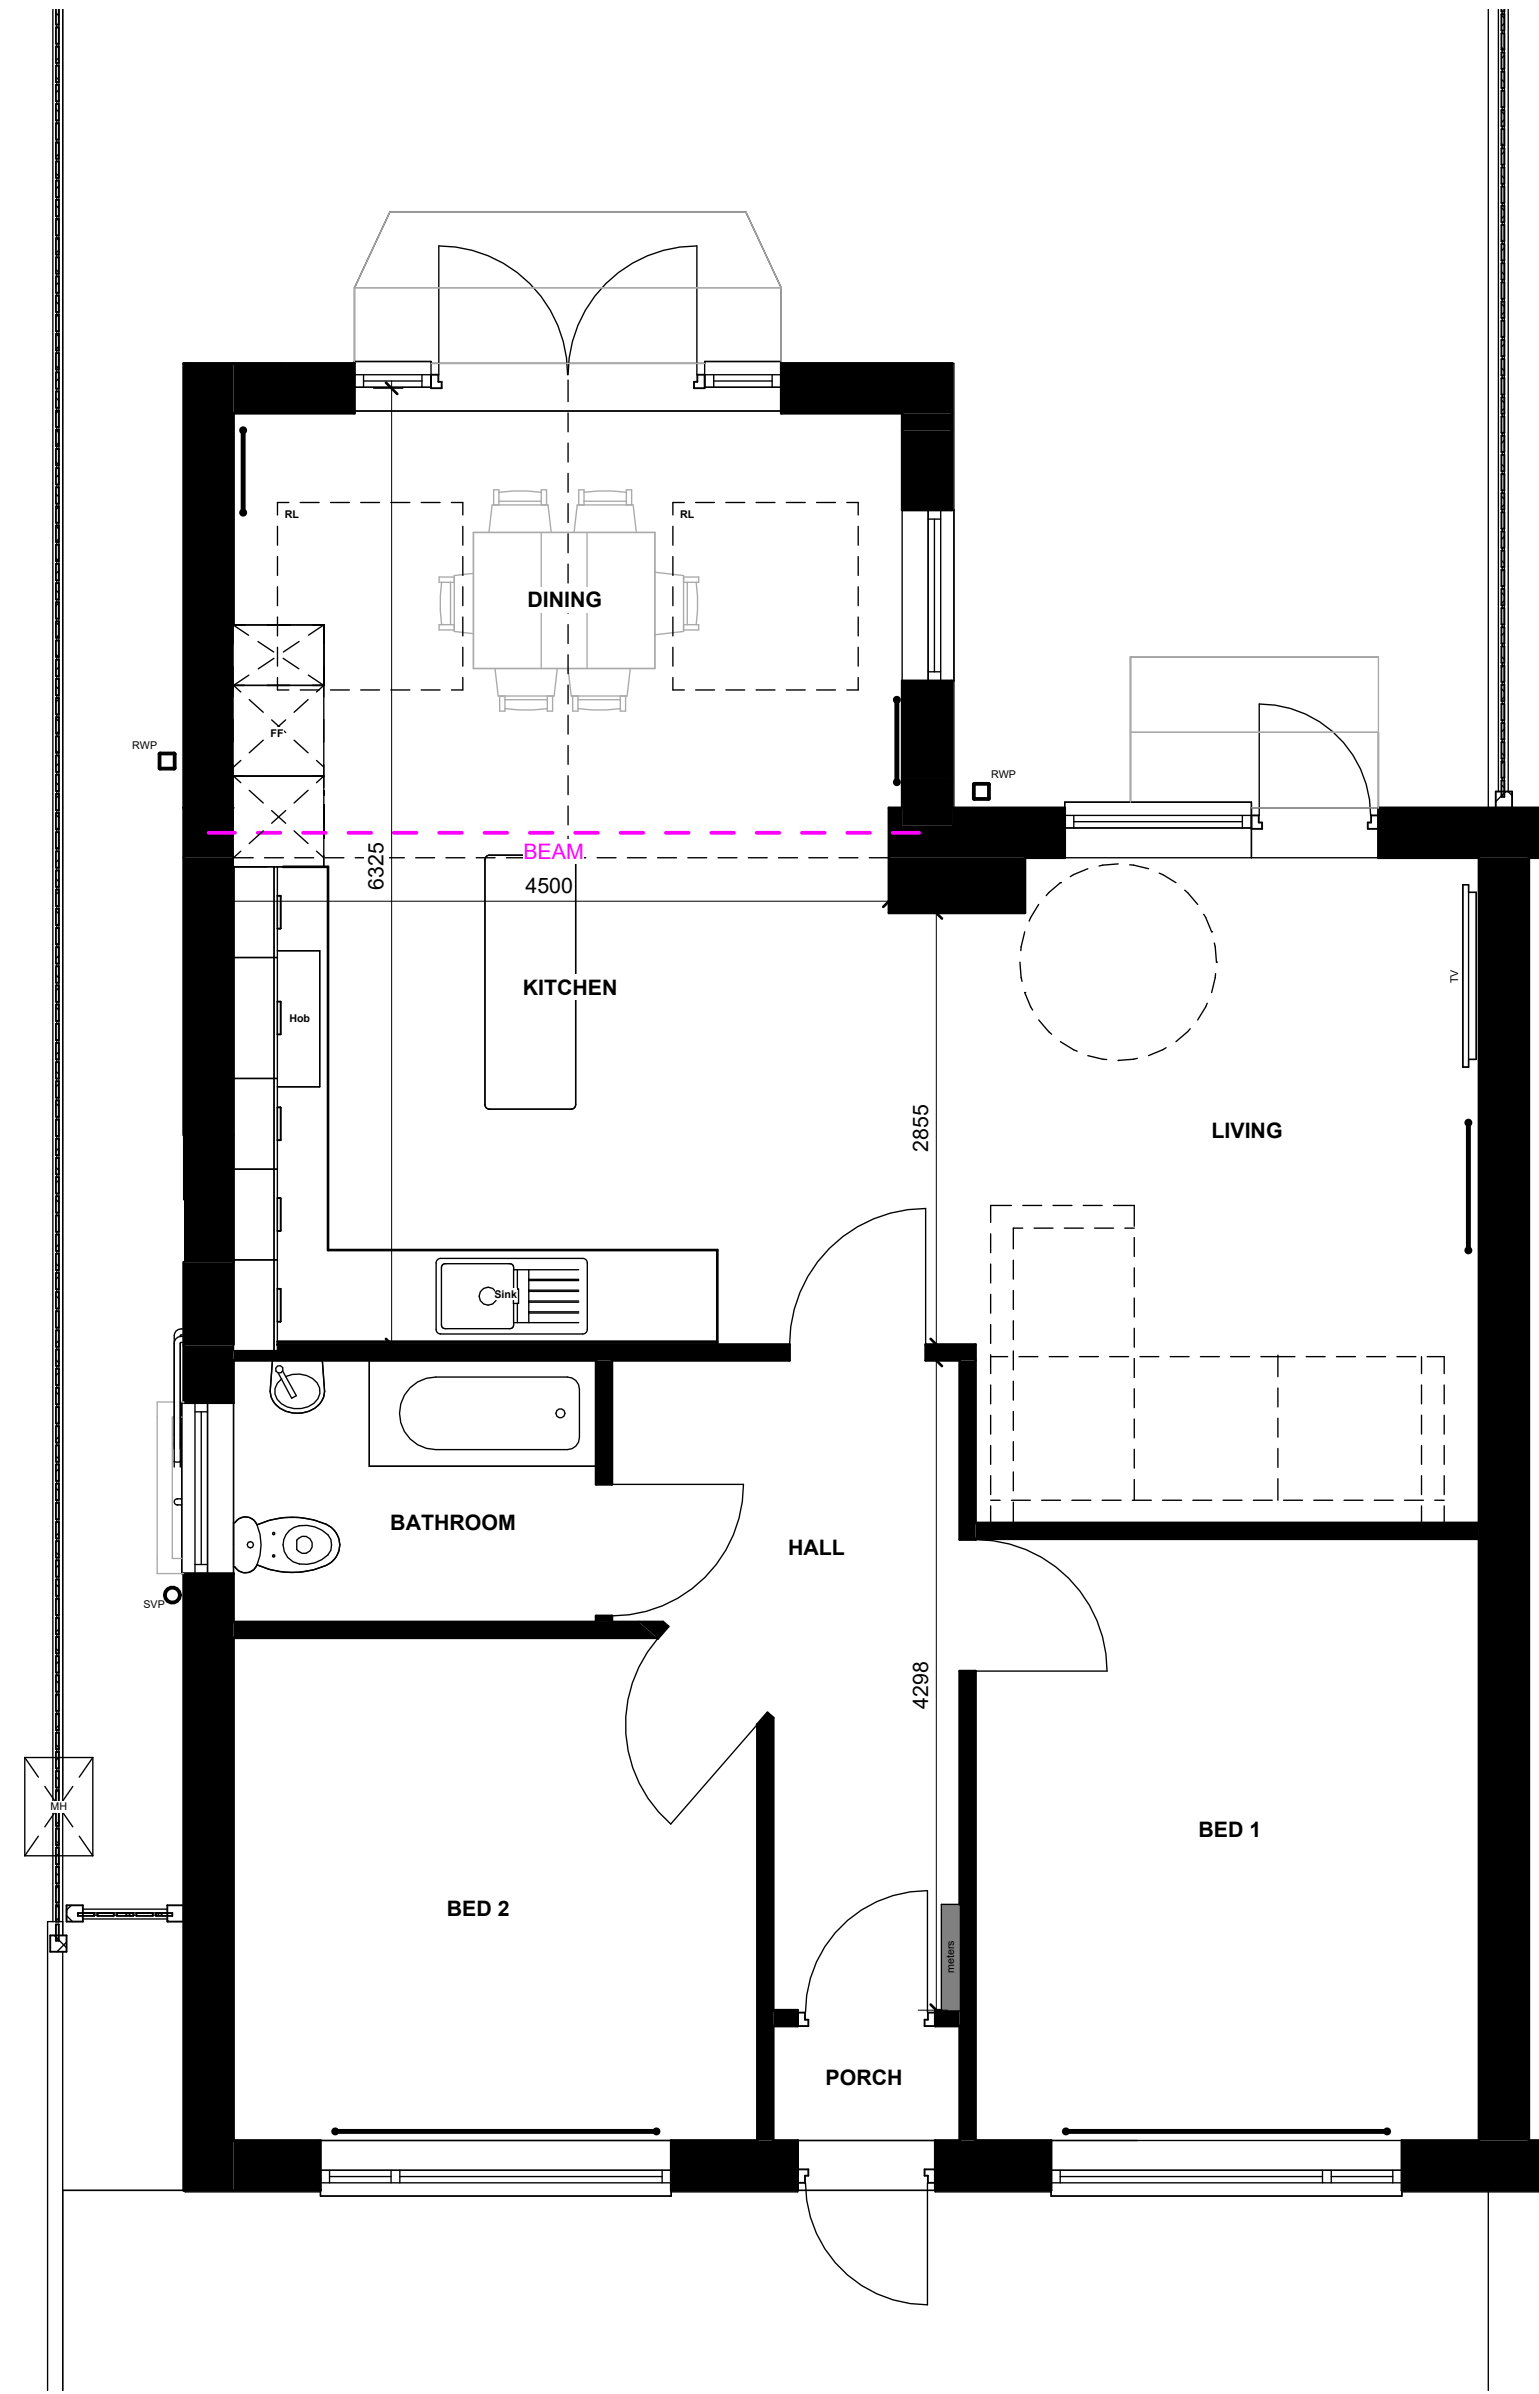

GROUND FLOOR PLAN - PROPOSED

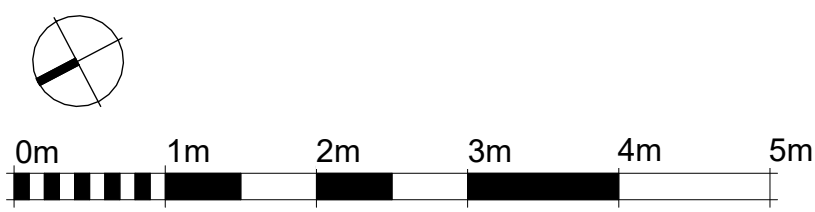

VISUAL SCALE 1:50 @ A1

