



DO NOT SCALE FROM THIS DRAWING  
ALL DIMENSIONS TO BE CHECKED ON SITE BEFORE  
CONSTRUCTION/ FABRICATION/ ORDER


ALL STRUCTURE TO BE CONFIRMED WITH S.E.

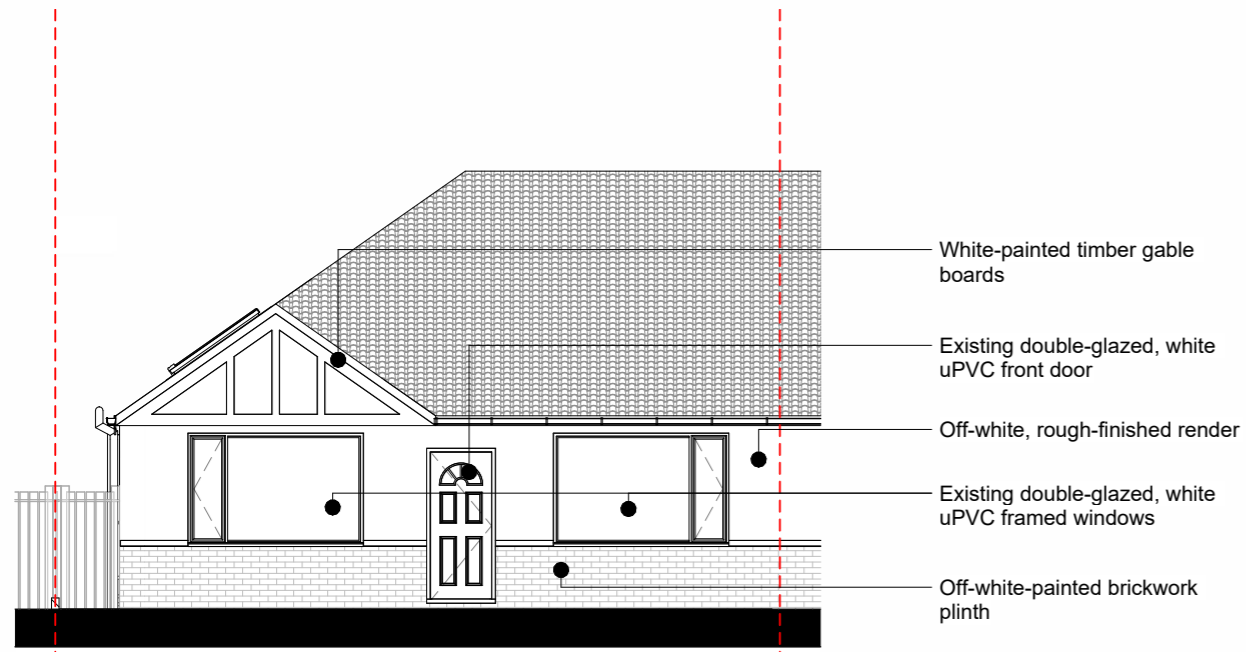


FRONT ELEVATION - PROPOSED

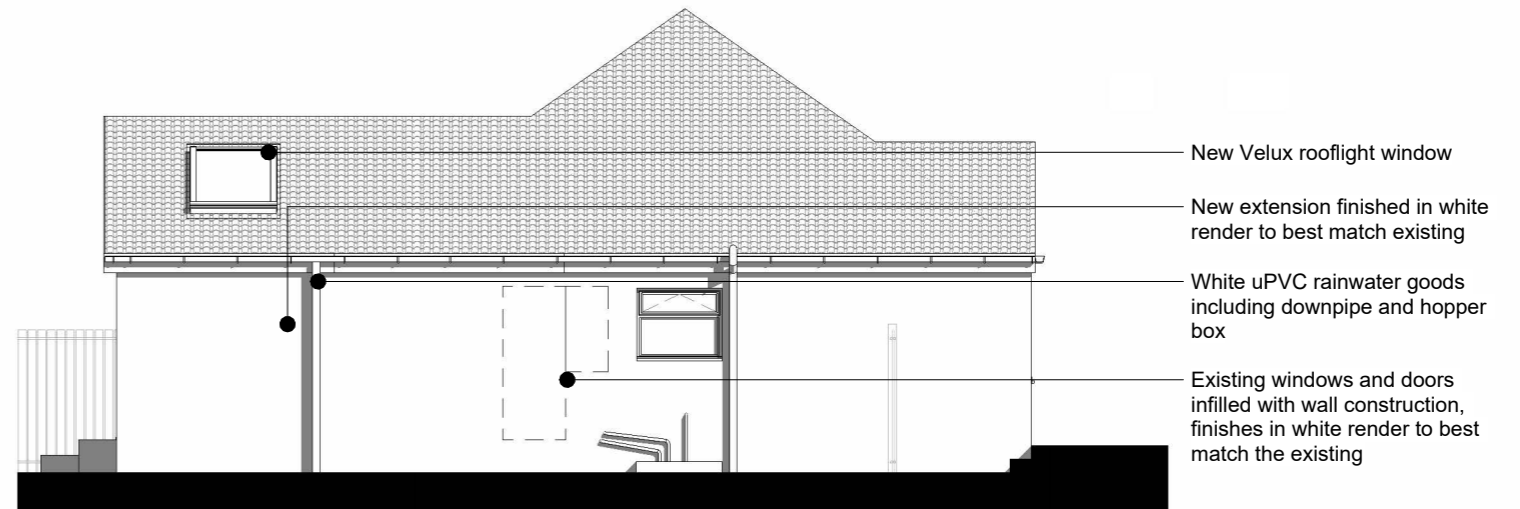

SIDE 1 ELEVATION - PROPOSED

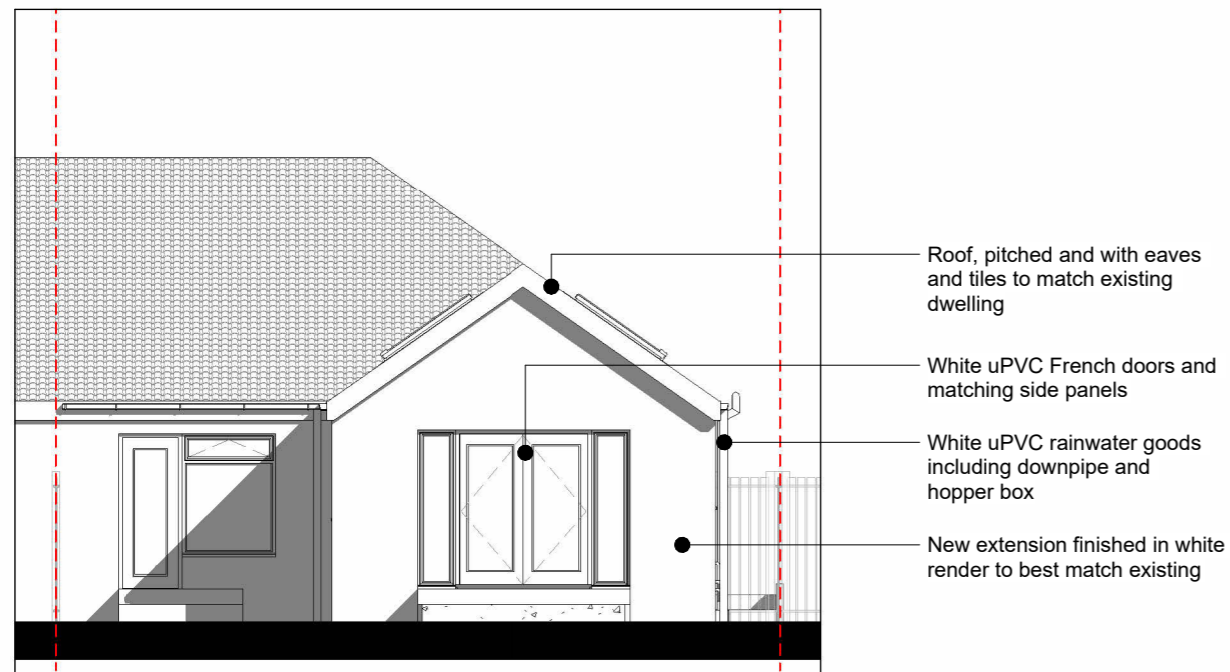


REAR ELEVATION - PROPOSED

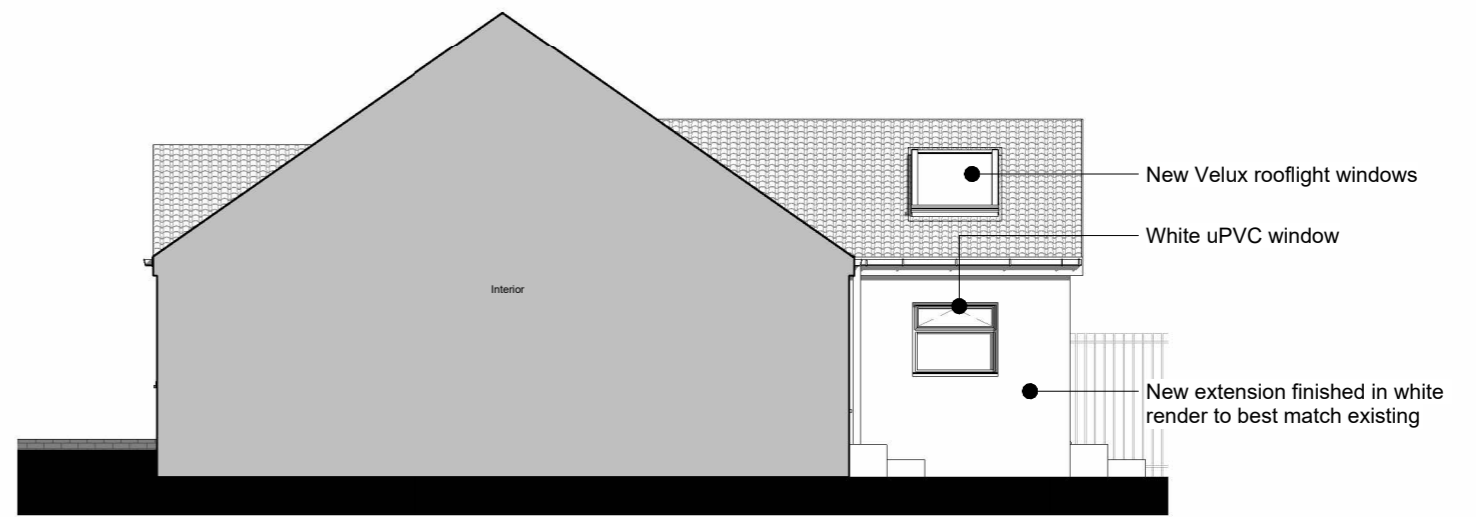

SIDE 2 ELEVATION - PROPOSED



VISUAL SCALE 1:100 @ A3

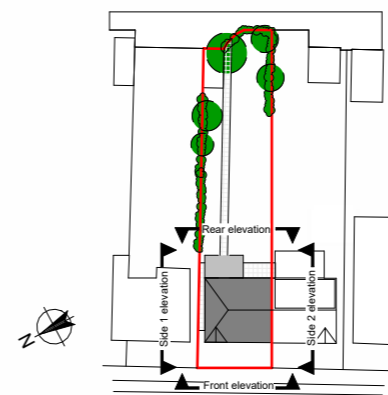

Proposed Elevations  
36 Woodlands Avenue, Sidcup  
E and J Amos-Thompson

Jan 2024 A96 1:100@A3  
MW Planning A96 - 202