
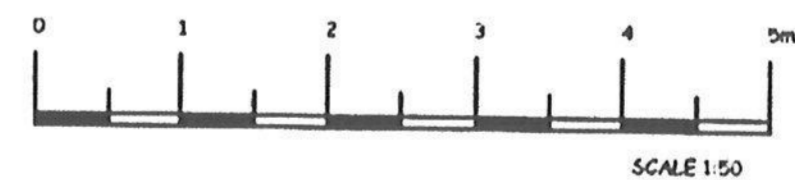
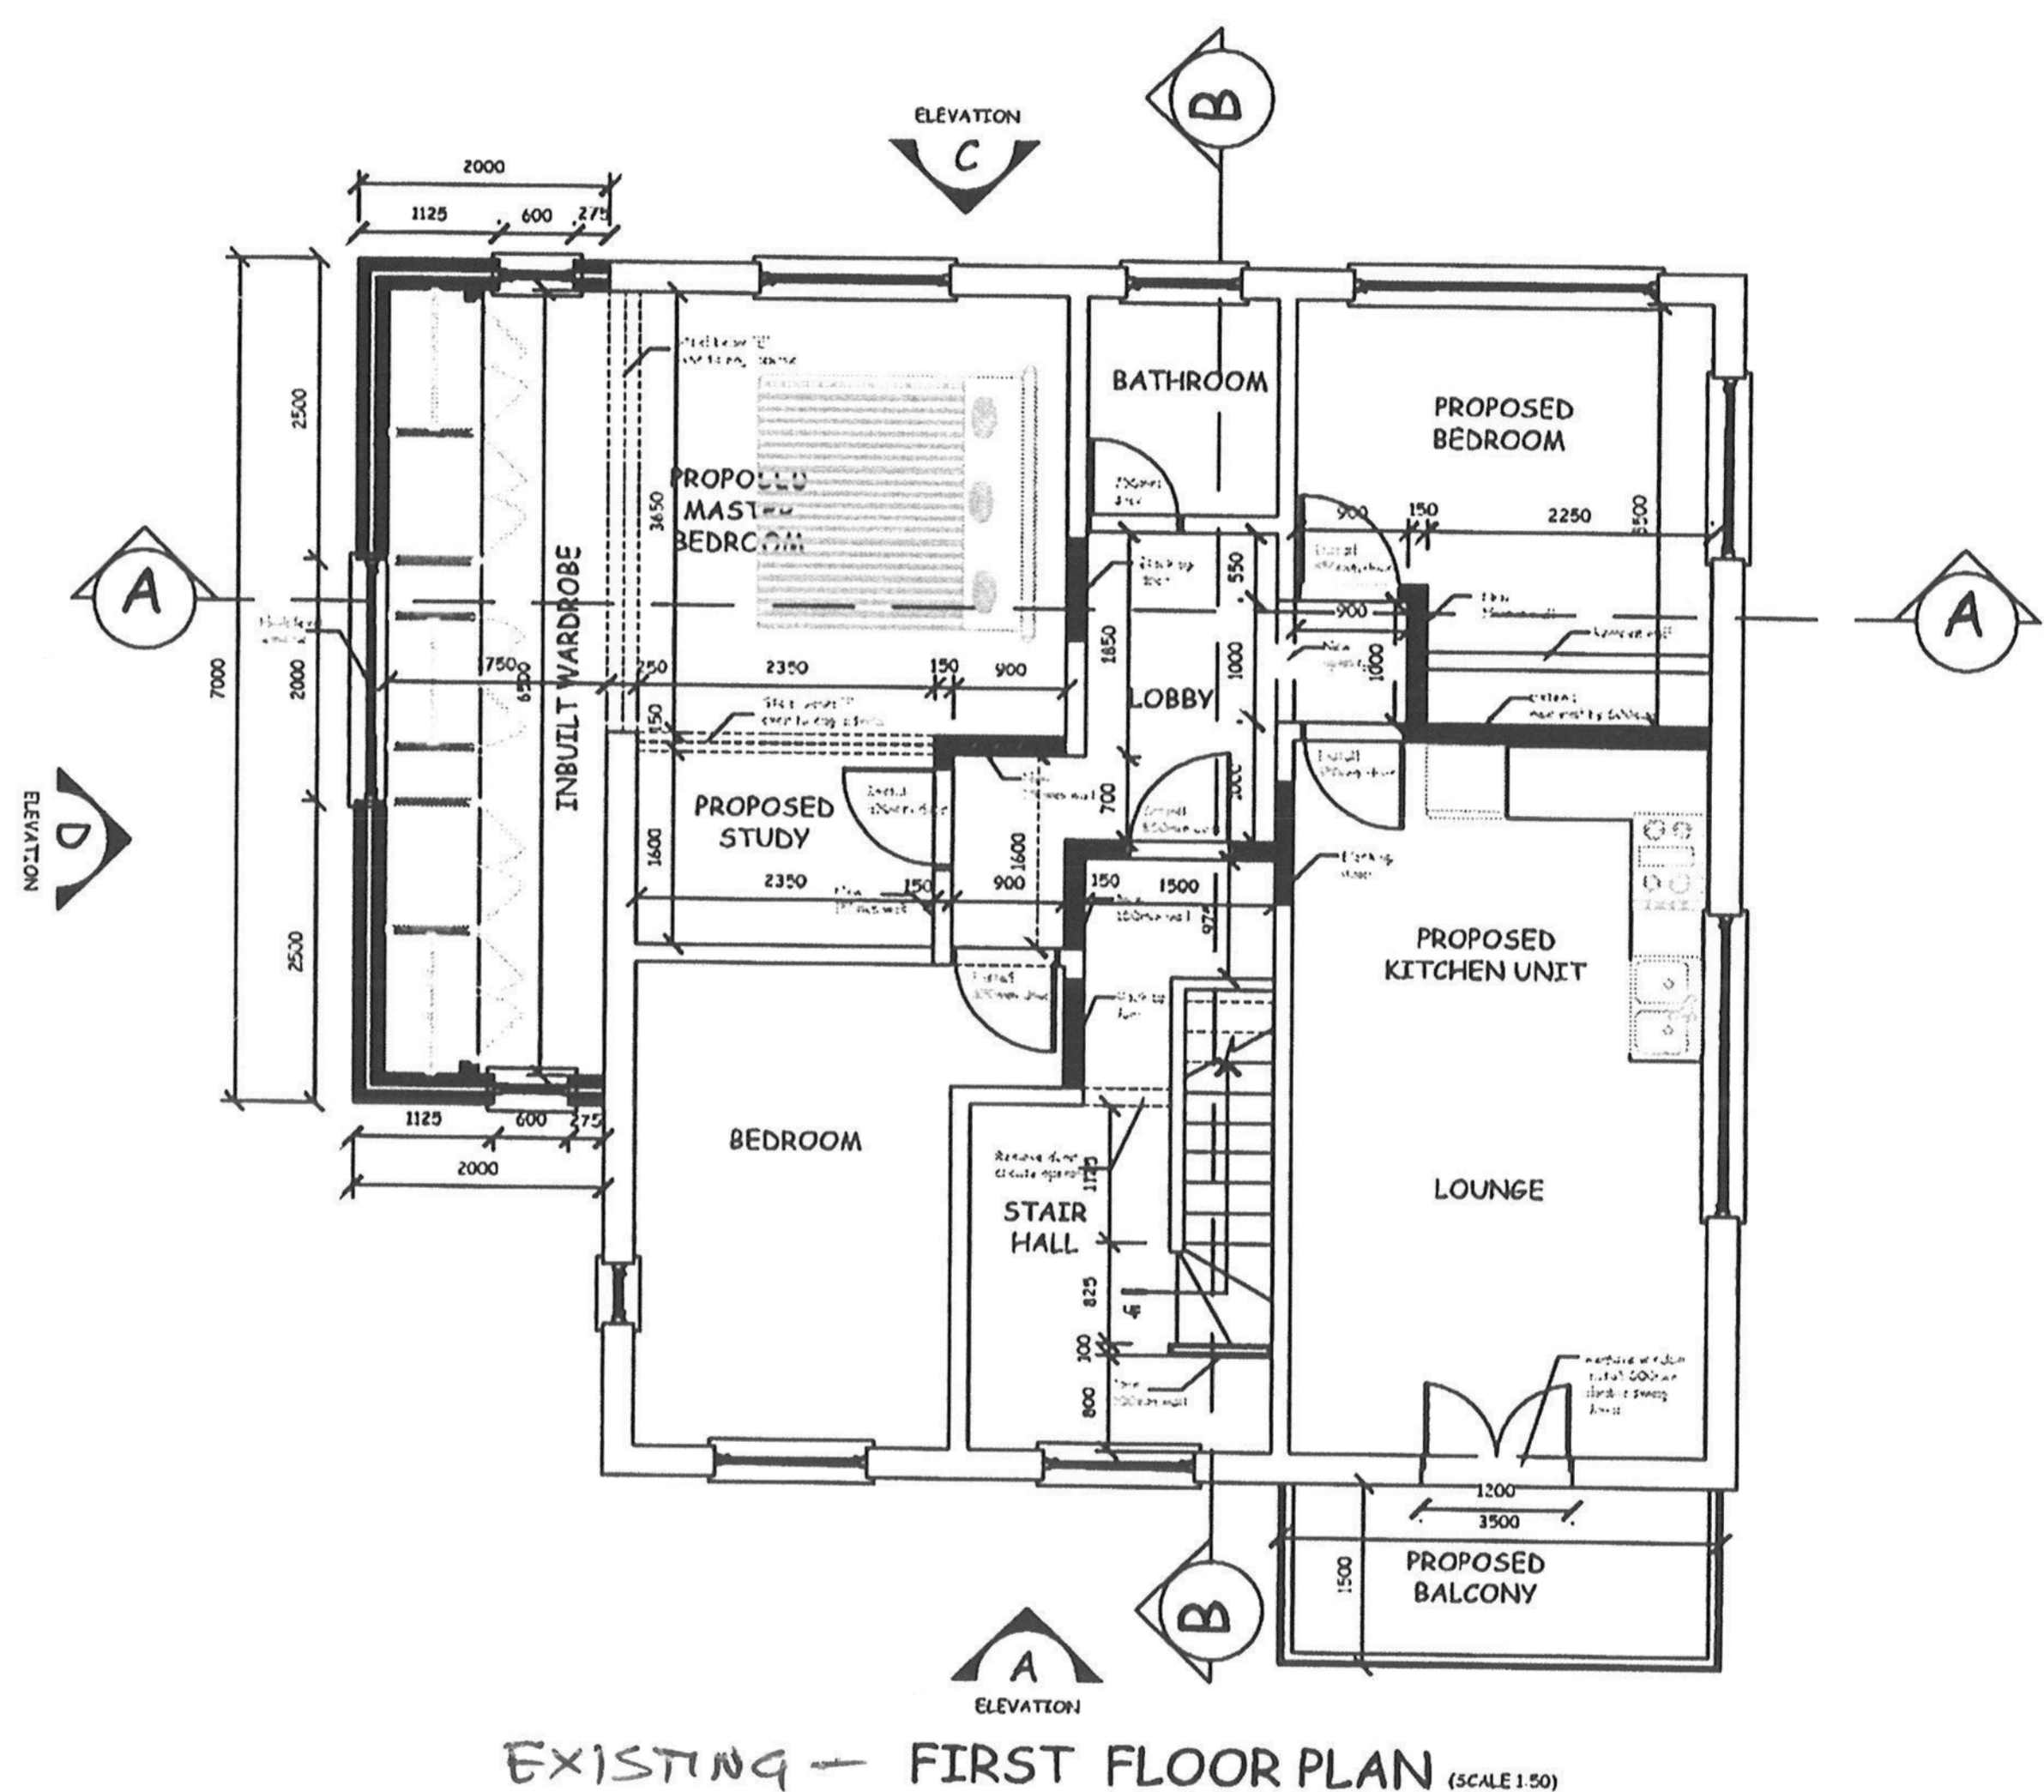


NOTE

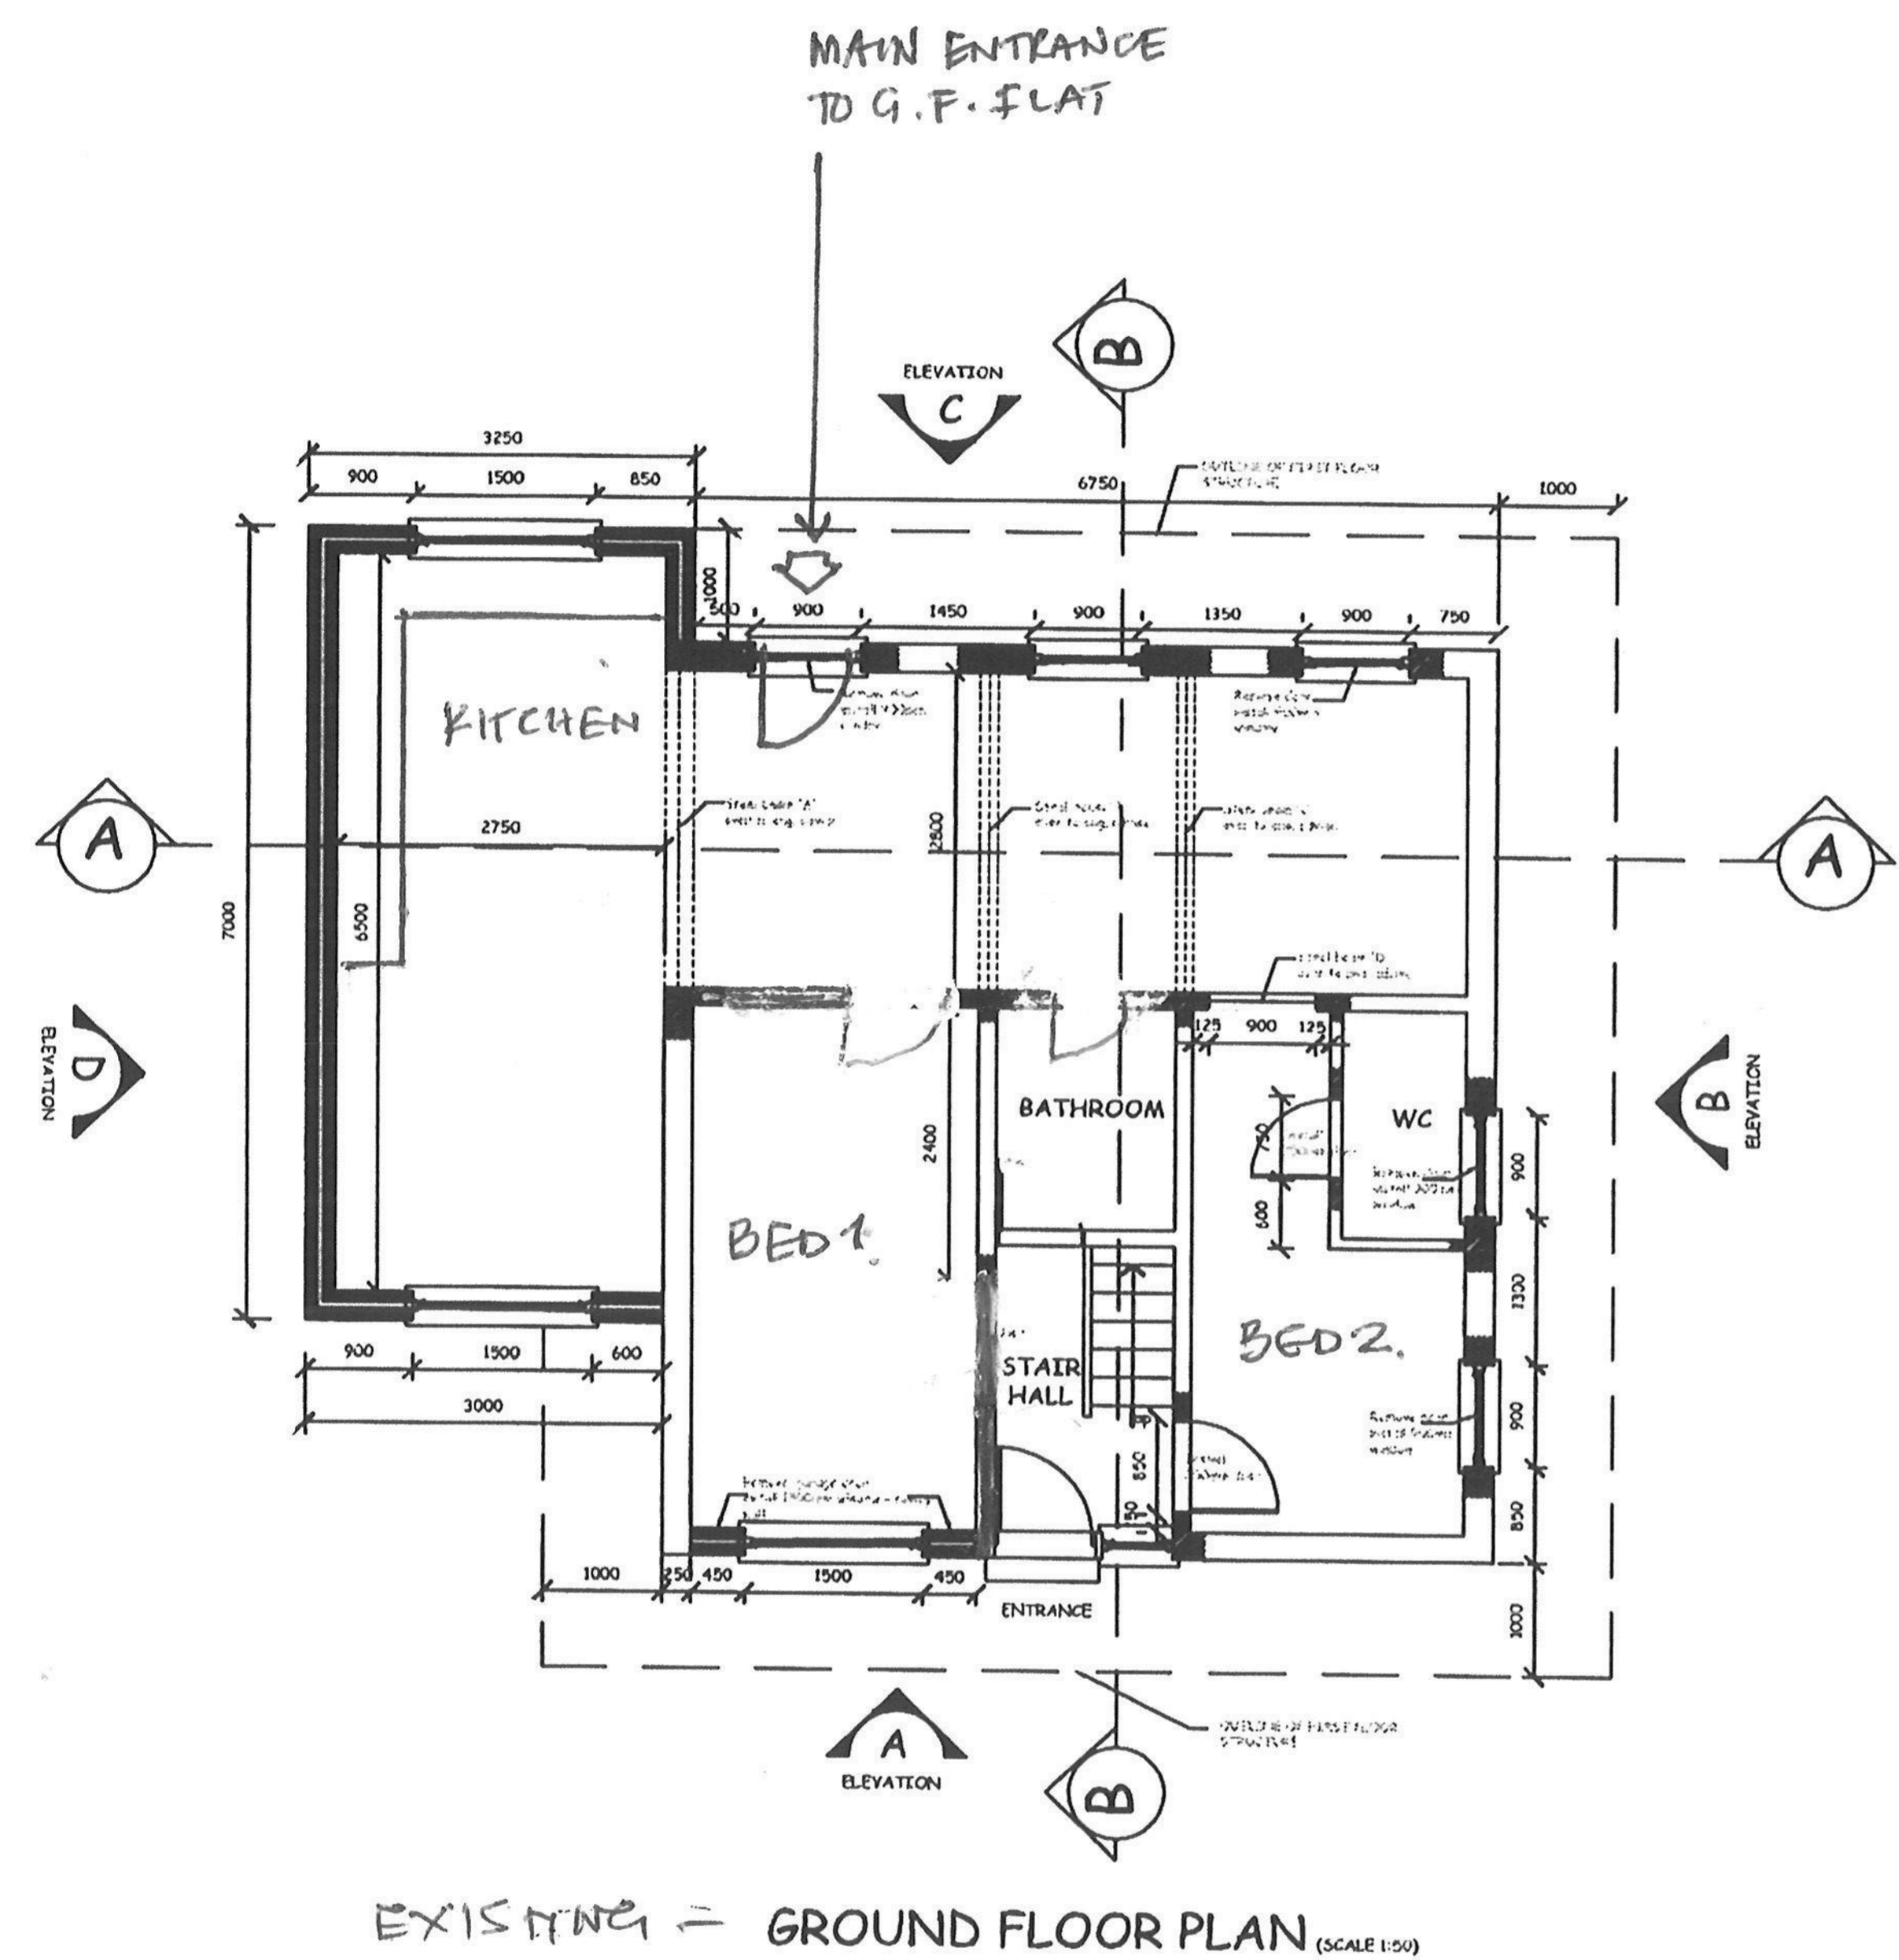

REV. NO.	DATE	AMENDMENT
REV. A.	24/12/14	ADDED CORRECT WINDOW TO LOUNGE/DINING
REV. A.	23/11/14	REMOVED WINDOW TO STORE

PROJ: ...
G.F. 2 BED FLAT

SITE:
FORMER CARETAKERS HOUSE
AT SEACOURT RD. SE2 9XB

DRAWING TITLE:
GROUND AND FIRST FLOOR PLAN

DATE: 20 JULY, 2017	PAPER SIZE: A1
SCALE: 1:50	SHEET NO.: 05
DRAWING NO. DRW/No/0022JULY17	PROPOSED DRW

AGENT:
D. MCKENNA 07807452642
CAB:
A ABI 07964121290