



PAE - EXISTING GROUND FLOOR PLAN (SCALE 1:50)

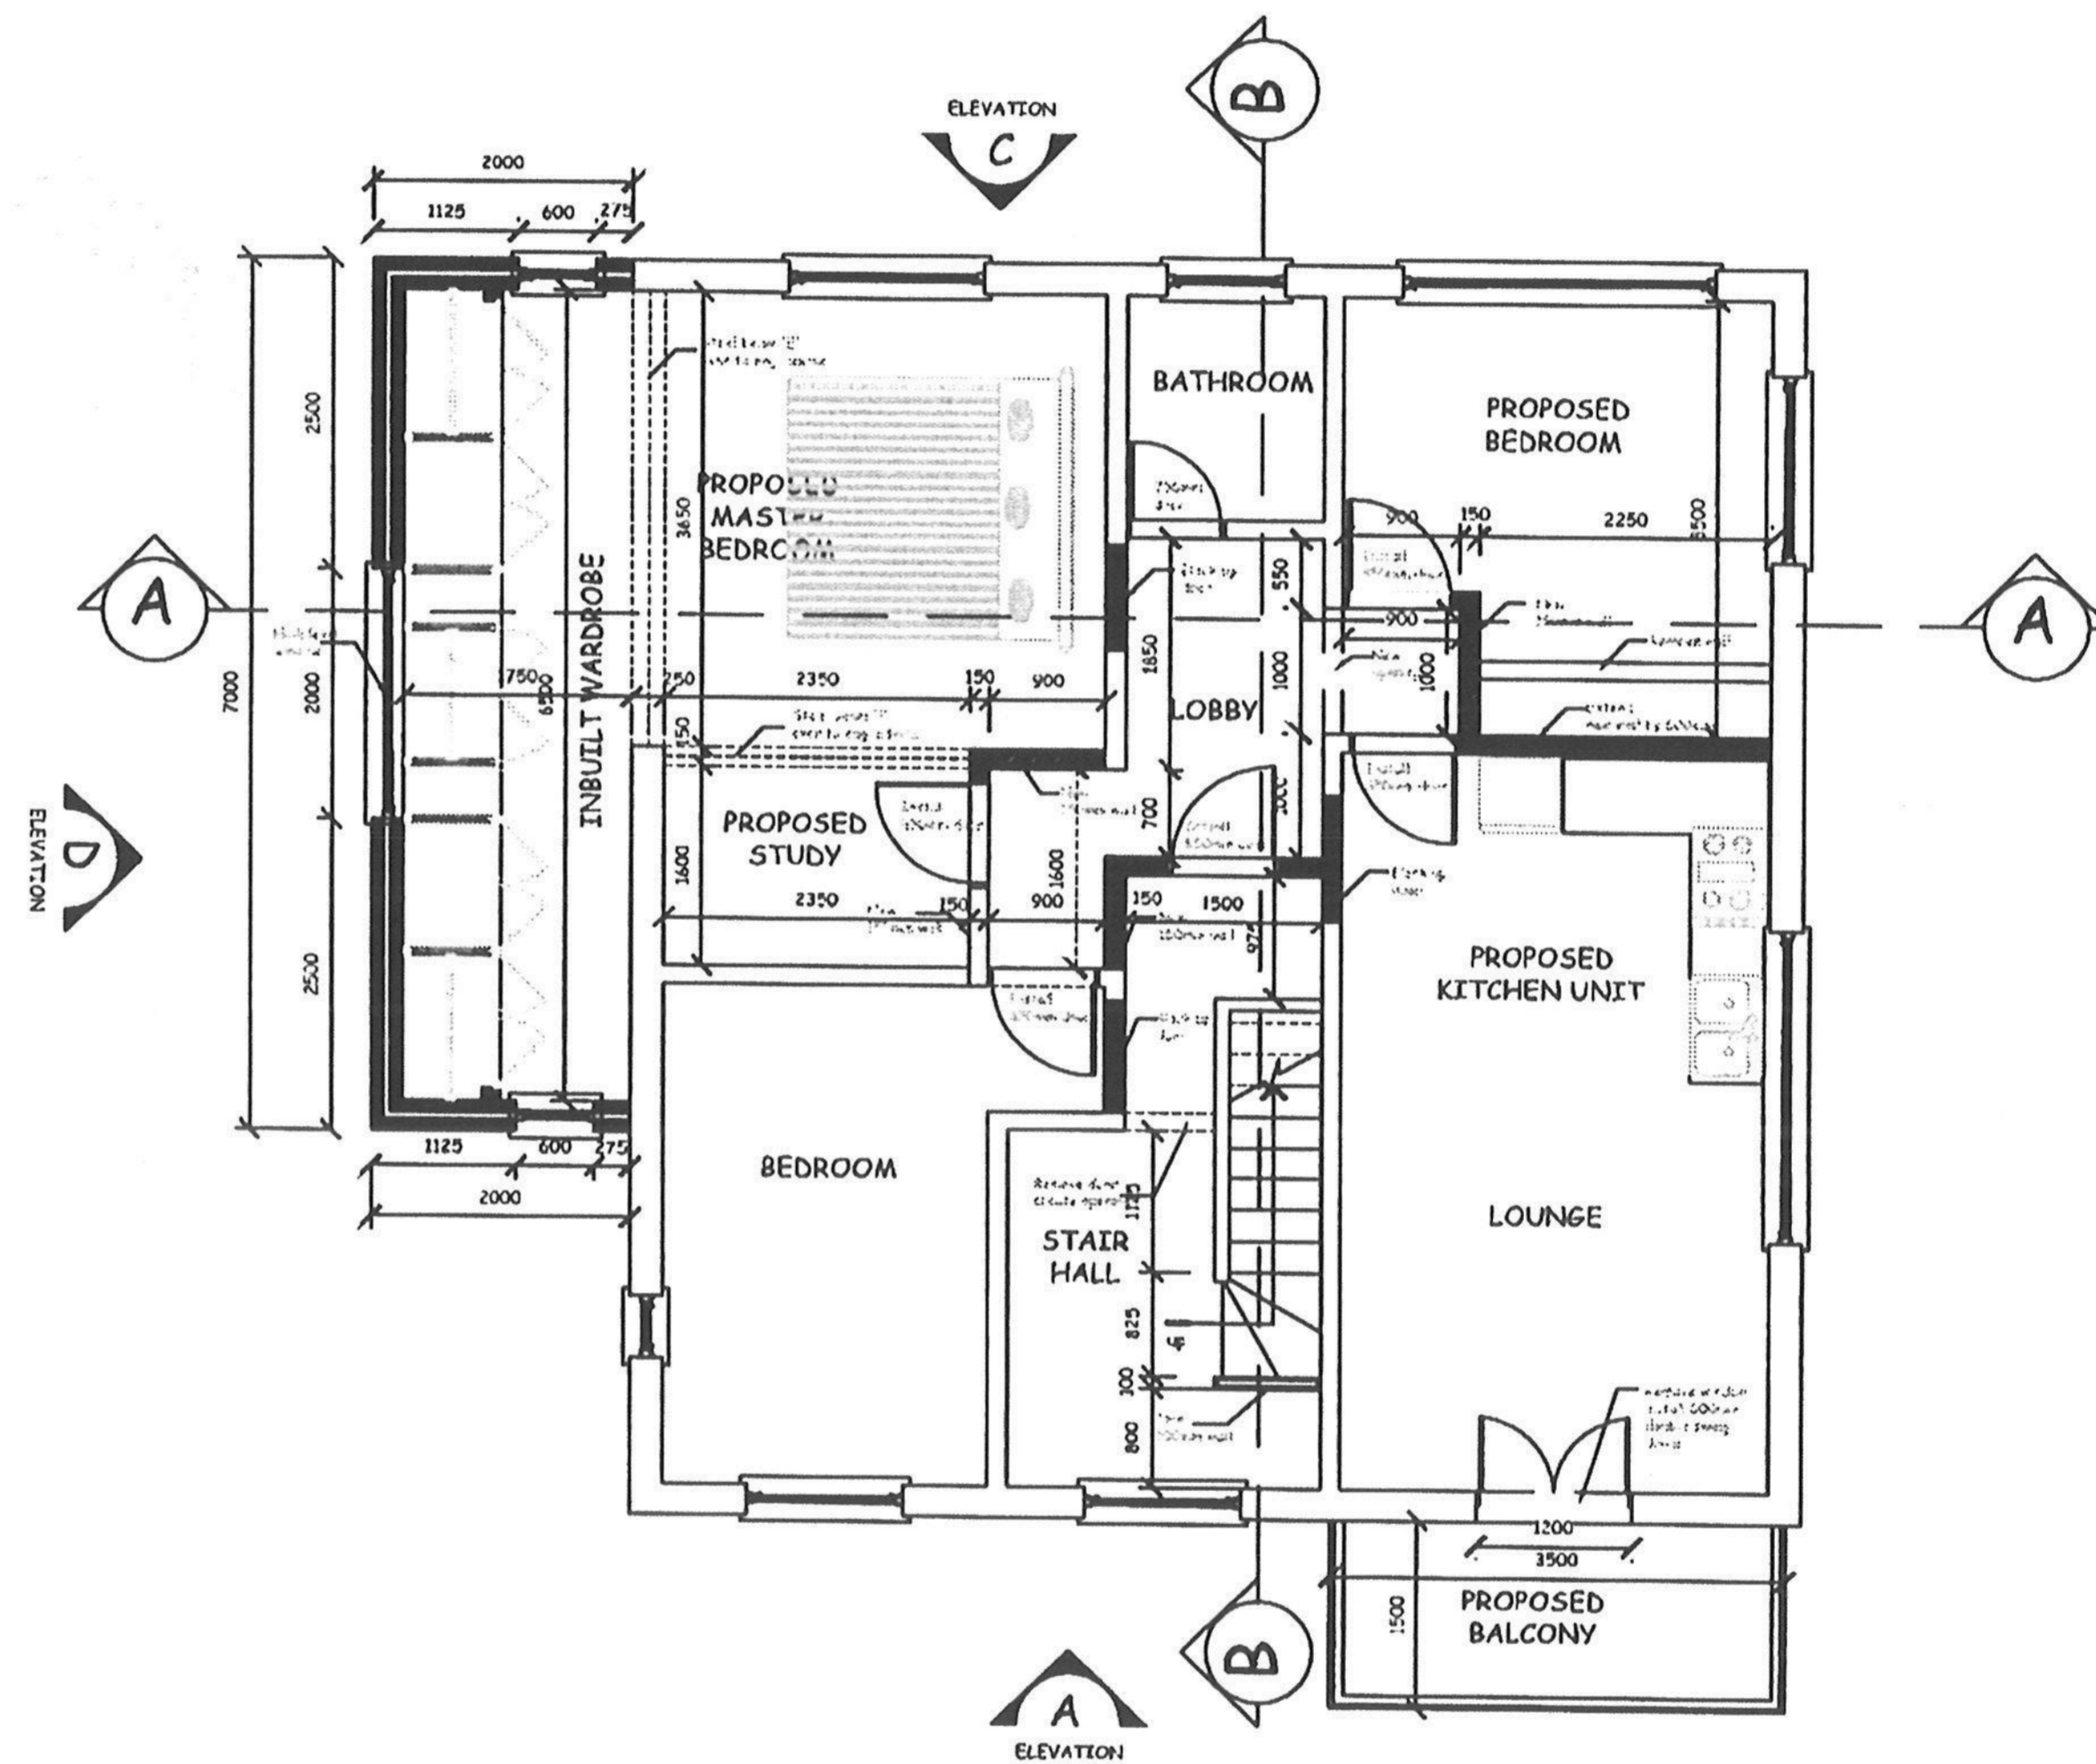

PRE EXISTING - FIRST FLOOR PLAN (SCALE 1:50)

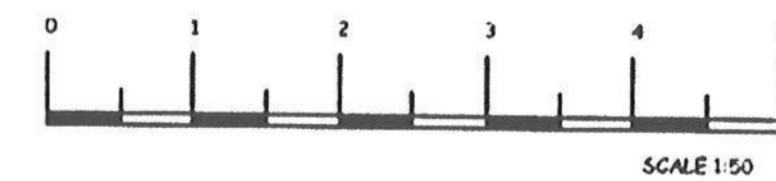

REVISION		AMENDMENT
NO.	DATE	
		REV. B. 26/12/14 ADDED CORRECT WINDOW TO LOUNGE/DINING
		REV. A. 29/11/14 REMOVED WINDOW TO STORE
PROJECT: G.F. 2 BED FLAT		
SITE: FORMER CARETAKERS HOUSE AT SEACOURT RD. SE2 9XB		
DRAWING TITLE: GROUND AND FIRST FLOOR PLAN		
DATE: 20 JULY, 2017	PAPER SIZE: A1	
SCALE: 1:50	SHEET NO. 01	
DRAWING NO. DRW/No/0022JULY17	PROPOSED DRW	
AGENT: D. MCKENNA 07807452642		
CAD: A ABI 07964121290		