



PRE-EXISTING - 2ND FLOOR EXTENSION PLAN (SCALE 1:50)

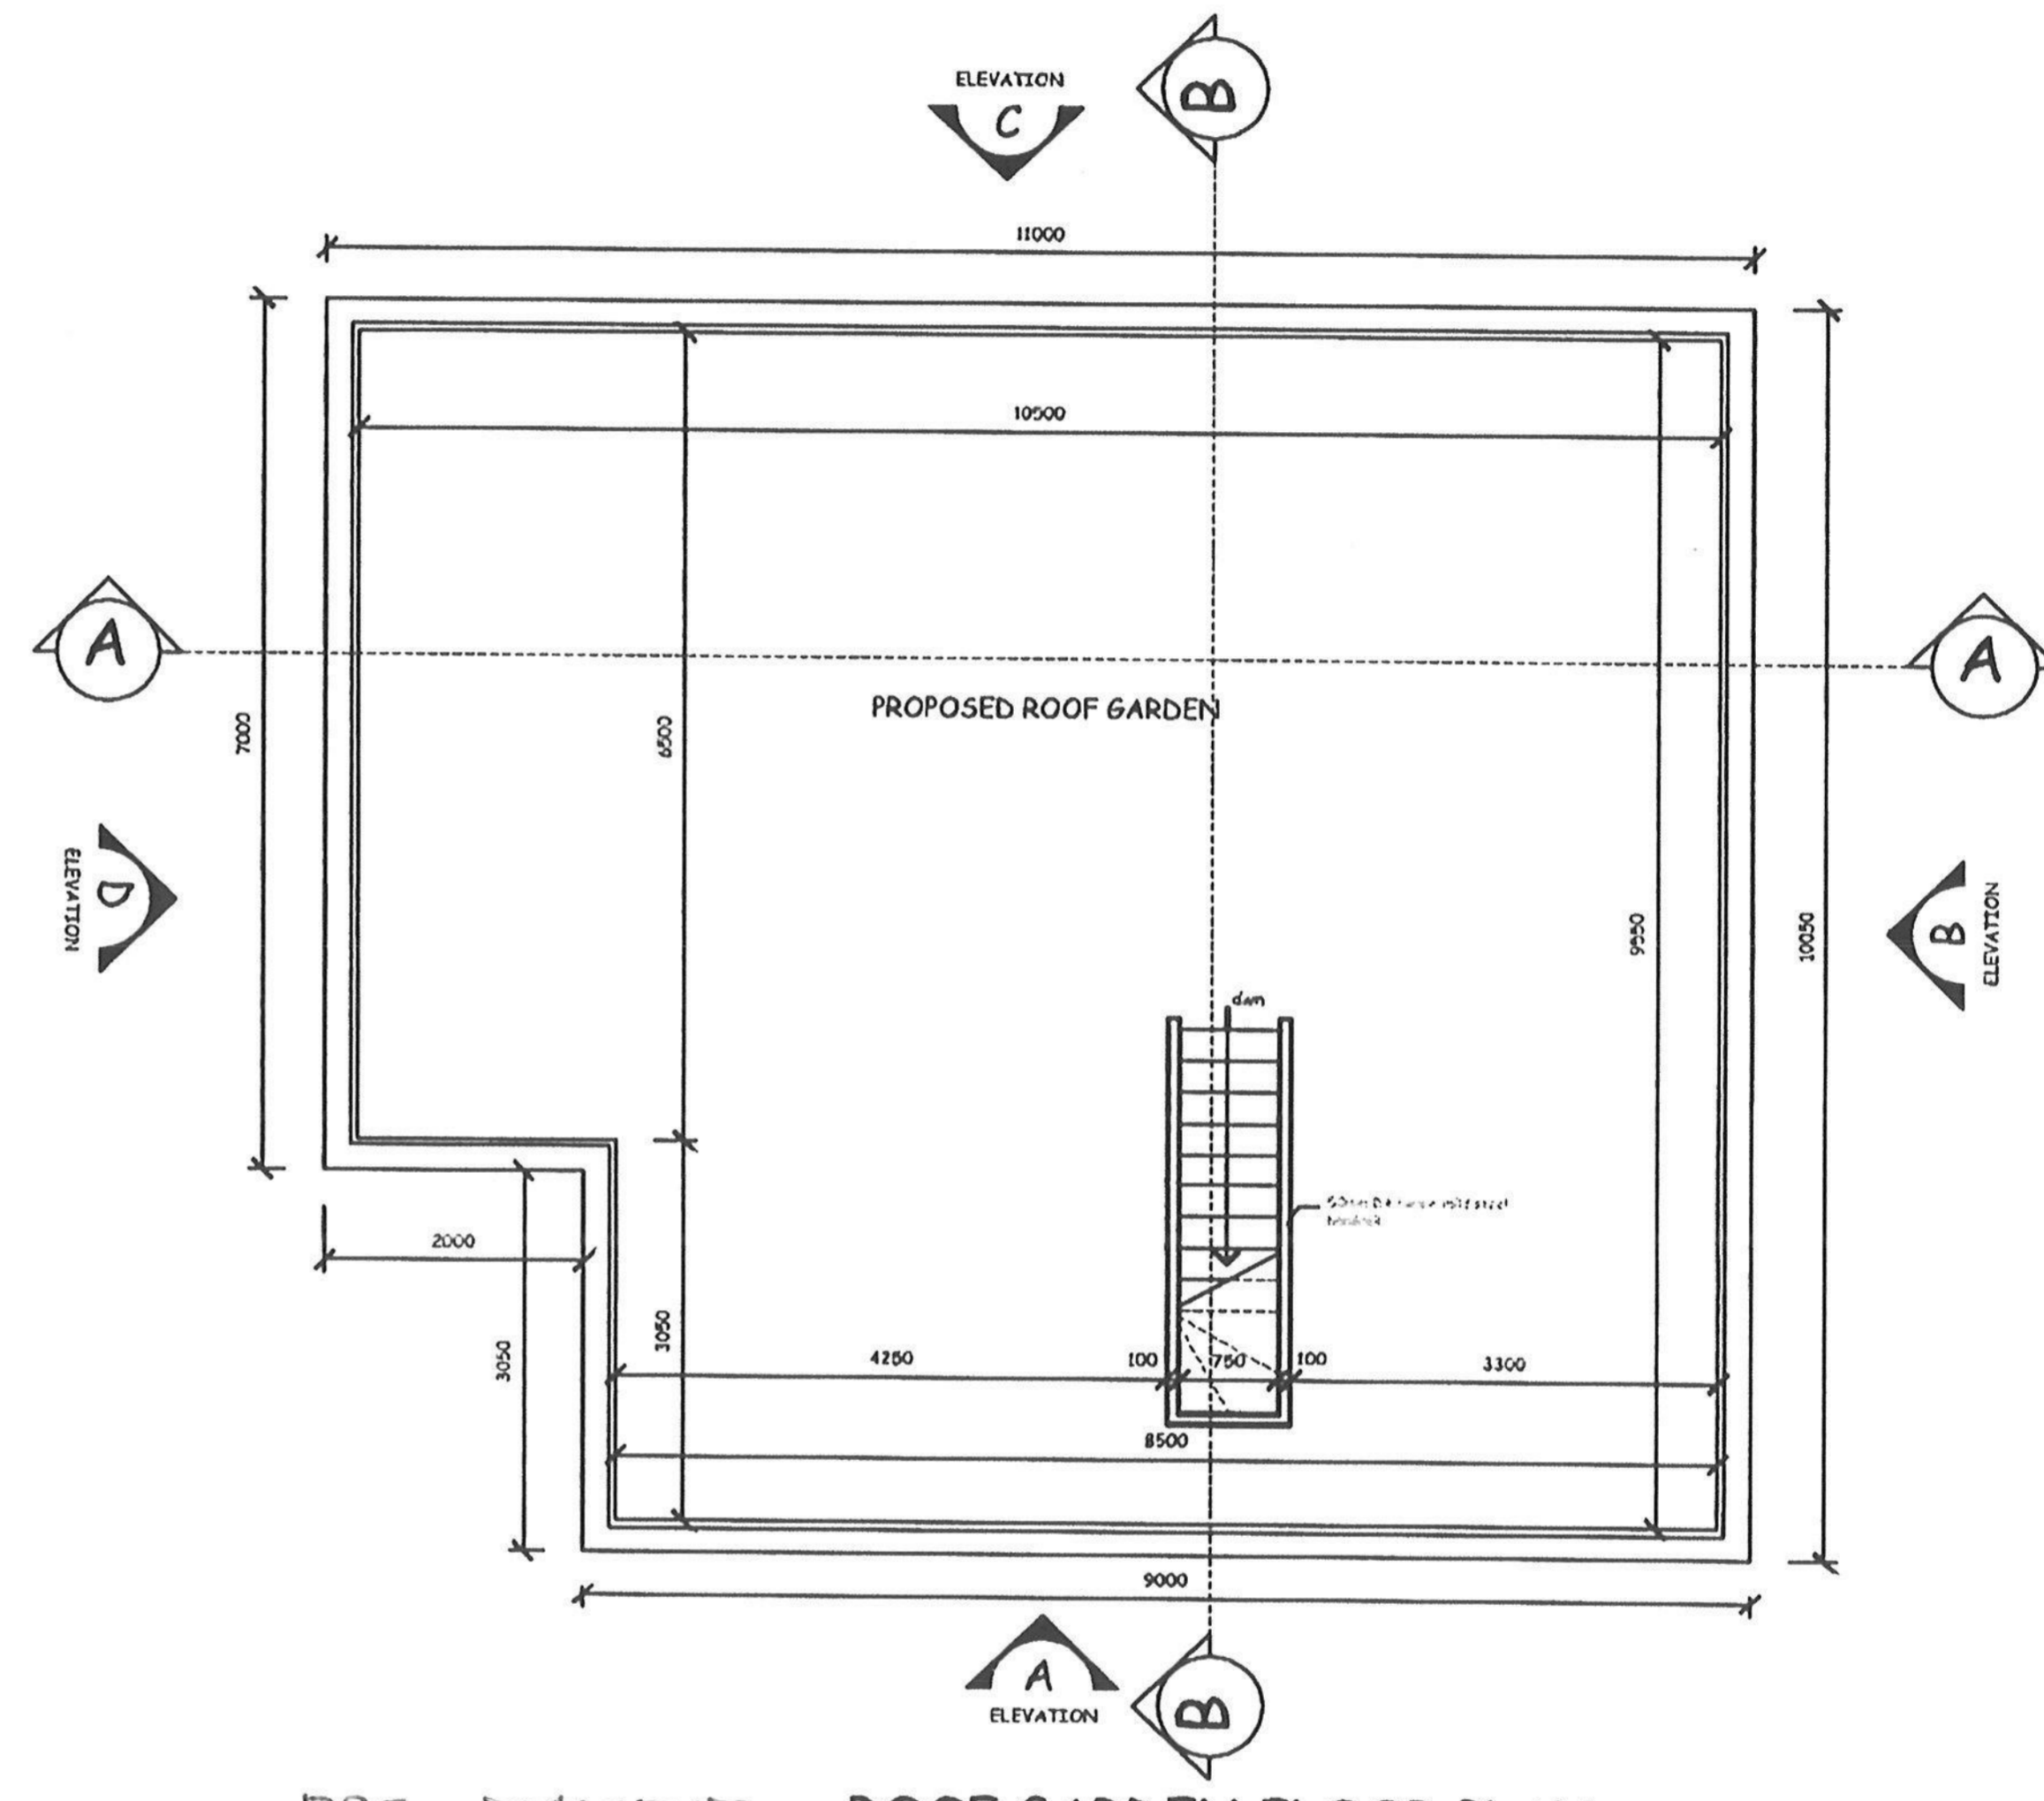

PRE-EXISTING - ROOF GARDEN FLOOR PLAN (SCALE 1:50)

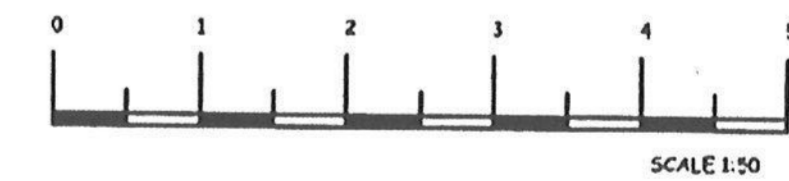

NOTE:

REVISION AMENDMENT

DATE:

PROJECT:
G.F 2-BED FLAT

SITE:
FORMER CARETAKERS HOUSE
AT SEACOURT RD, SE2 9XB

DRAWING TITLE:
2ND FLOOR AND ROOF GARDEN PLAN

DATE:
20 JULY, 2017

PAPER SIZE:
A1

SCALE:
1:50

SHEET NO:
01 02

DRAWING NO:
DRW/No/0022JULY17

PROPOSED DRW

AGENT:
D. MCKENNA 07807452642
CAD:
A. ABI 07964121290