




PRE - EXISTING REAR ELEVATION (C) (SCALE 1:50)

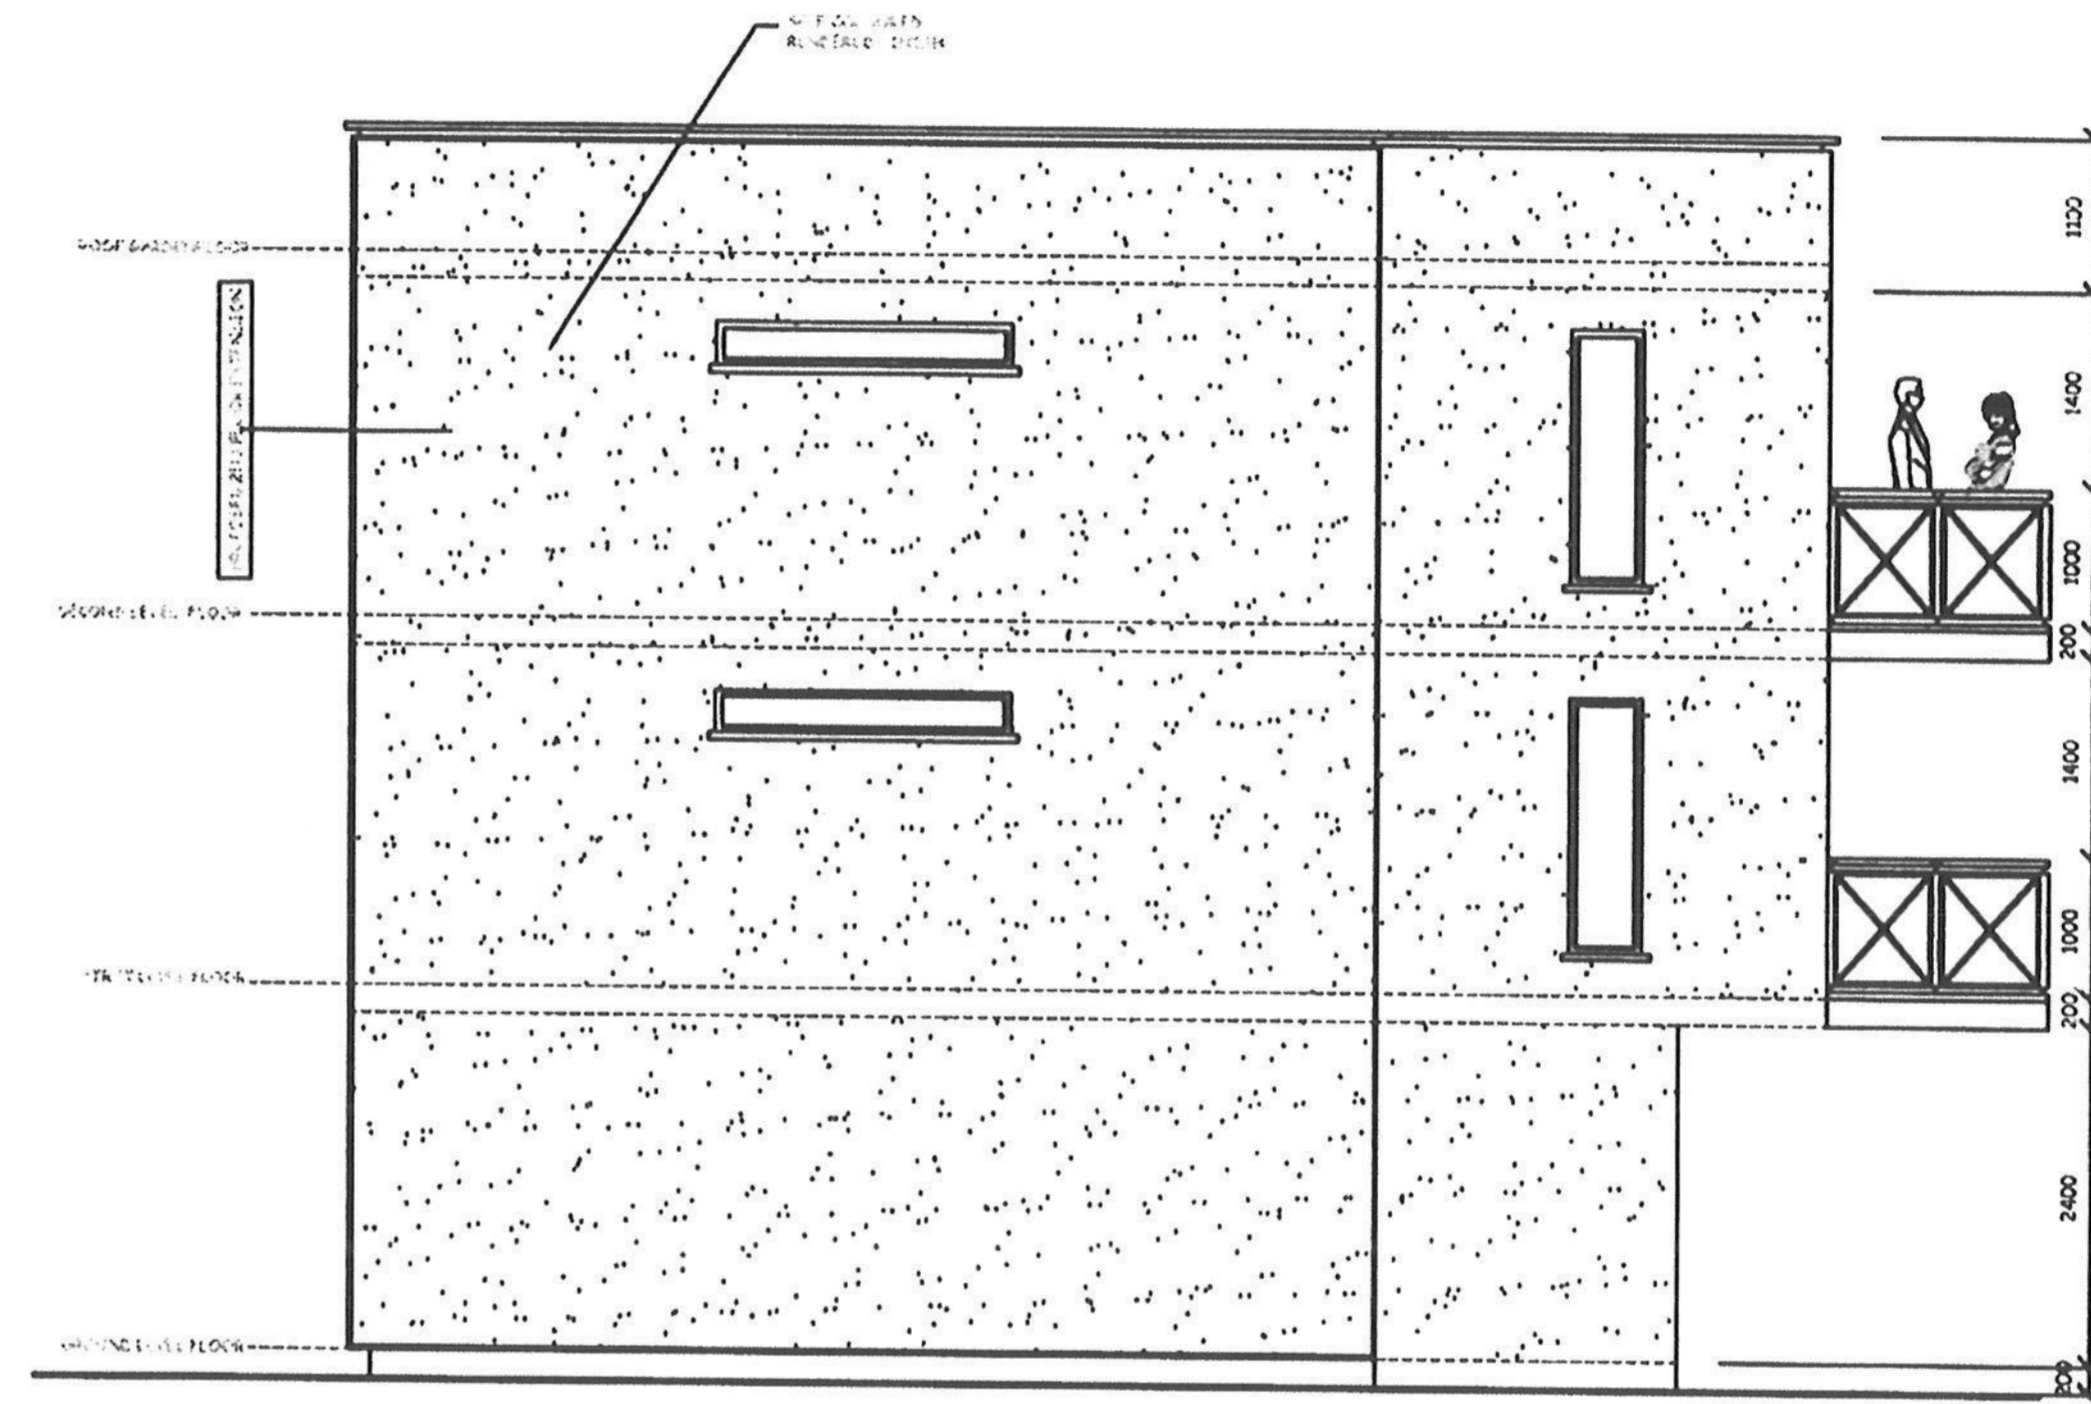

PRE-EXISTING - LEFT ELEVATION (D) (SCALE 1:50)



NOTE:

REVISION No.	DATE	AMENDMENT
REV. C.	01/01/15	REVISED WINDOWS ON REAR ELEVATION 1ST FLOOR.
REV. B.	24/12/14	ADDED MISSING WINDOWS TO REAR ELEVATION - ADDED CORRECT WINDOW TO SIDE ELEVATION
REV. A.	19/11/14	ADDED MISSING WINDOW TO 2ND FLOOR REAR ELEVATION STAIRWELL - REVISED ELEVATION'S TO MATCH FLOOR PLANS

PROJECT:
G.F. 2 BED FLAT

SITE:
FORMER CARETAKERS HOUSE
AT SEACOURT RD, SE2 9XB

DRAWING TITLE:
REAR AND LEFT SIDE ELEVATION

DATE:
20 JULY, 2017

PAPER SIZE:
A1

SCALE:
1:50

SHEET NO:
04

DRAWING NO:
DRW/No/0022JULY17

PROPOSED DRW

AGENT:
D. MCKENNA 07807452642

CAD:
A. ABI 07964121290