


PRE EXISTING - FRONT ELEVATION (A) (SCALE 1:50)

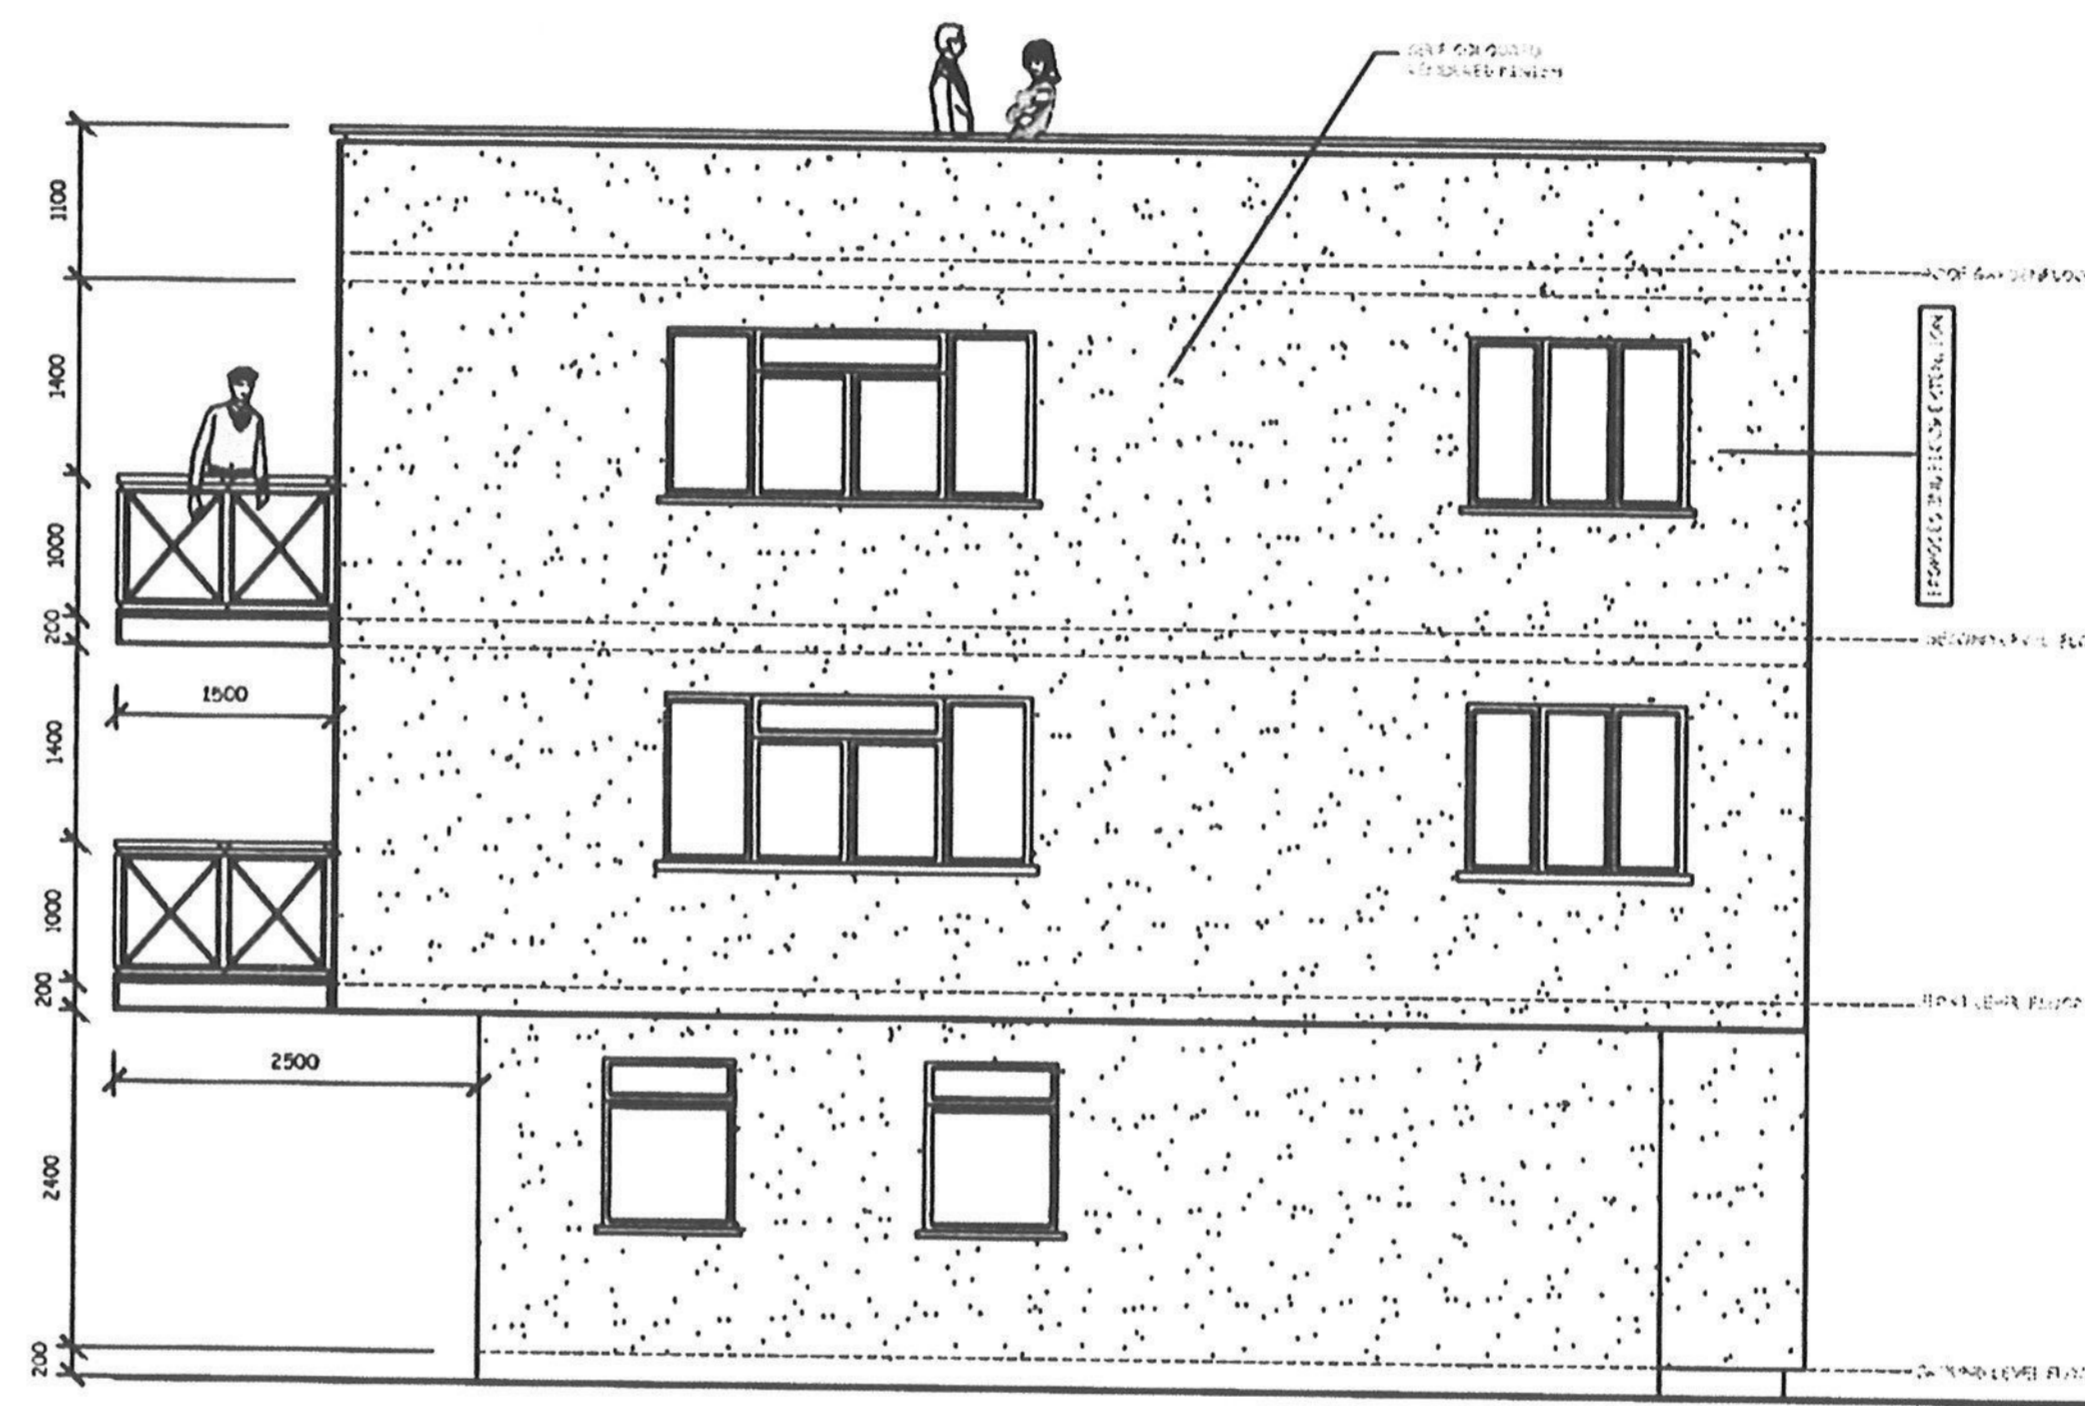

PRE EXISTING - RIGHT ELEVATION (B) (SCALE 1:50)



NOTE:

REVISION NO.	DATE	AMENDMENT
		RCV A.2M/12/14 ADDED MISSING WINDOWS TO SIDE ELEVATION STAIRWELL

PROJECT:
G.F. 2 BED FLAT

SITE:
FORMER CARETAKERS HOUSE
AT SEACOURT RD. SE2 9XB

DRAWING TITLE:
FRONT AND RIGHT SIDE ELEVATION

DATE: 20 JULY, 2017	PAPER SIZE: A1
SCALE: 1:50	SHEET NO: 03
DRAWING NO: DRW/No/0022JULY17	PROPOSED DRW

AGENT:
D. MCKENNA 07807452642
CAB:
A. ABI 07964121290