


EXISTING — FRONT ELEVATION (A) (SCALE 1:50)

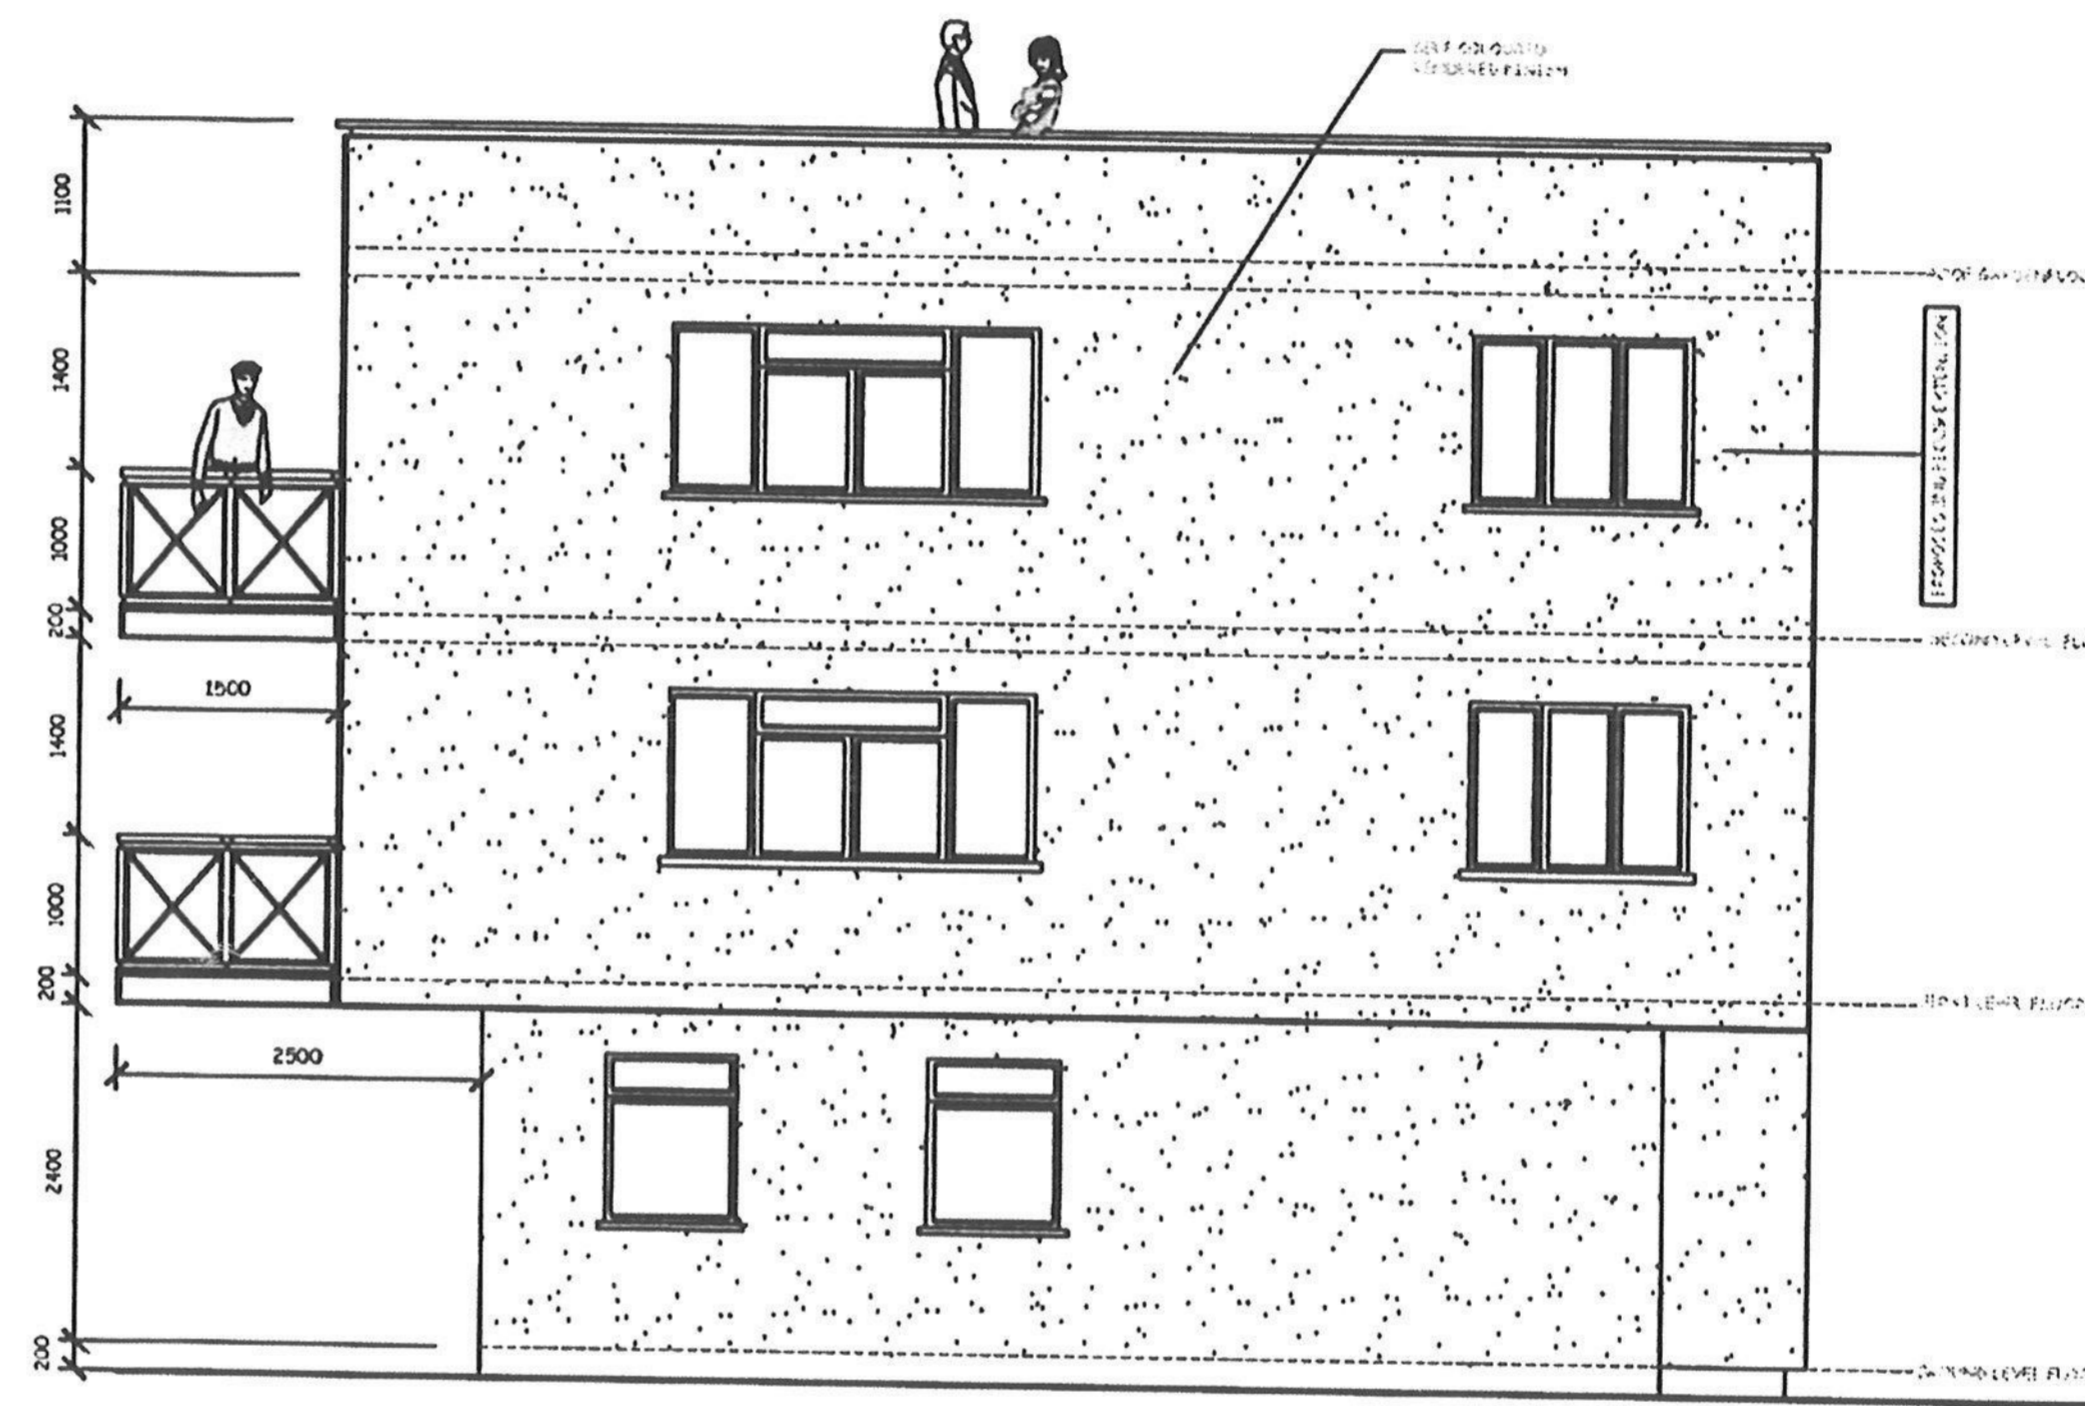

EXISTING — RIGHT ELEVATION (B) (SCALE 1:50)



NOTE:

REVISION NO.	DATE	AMENDMENT
		RCV A. 26/12/14 ADDED MISSING WINDOWS TO SIDE ELEVATION STAIRWELL

PROJECT:  
PROPOSED CONVERSION OF SINGLE DWELLING INTO 2 FLATS

SITE:  
FORMER CARETAKERS HOUSE  
AT SEACOURT RD. SE2 9XB

DRAWING TITLE:  
FRONT AND RIGHT SIDE ELEVATION

DATE: 20 JULY, 2017	PAPER SIZE: A1
SCALE: 1:50	SHEET NO: 07
DRAWING NO: DRW/No/0022JULY17	PROPOSED DRW

AGENT:  
D. MCKENNA 07807452642  
CAD:  
A. ABI 07964121290