



EXISTING - 2ND FLOOR EXTENSION PLAN (SCALE 1:50)

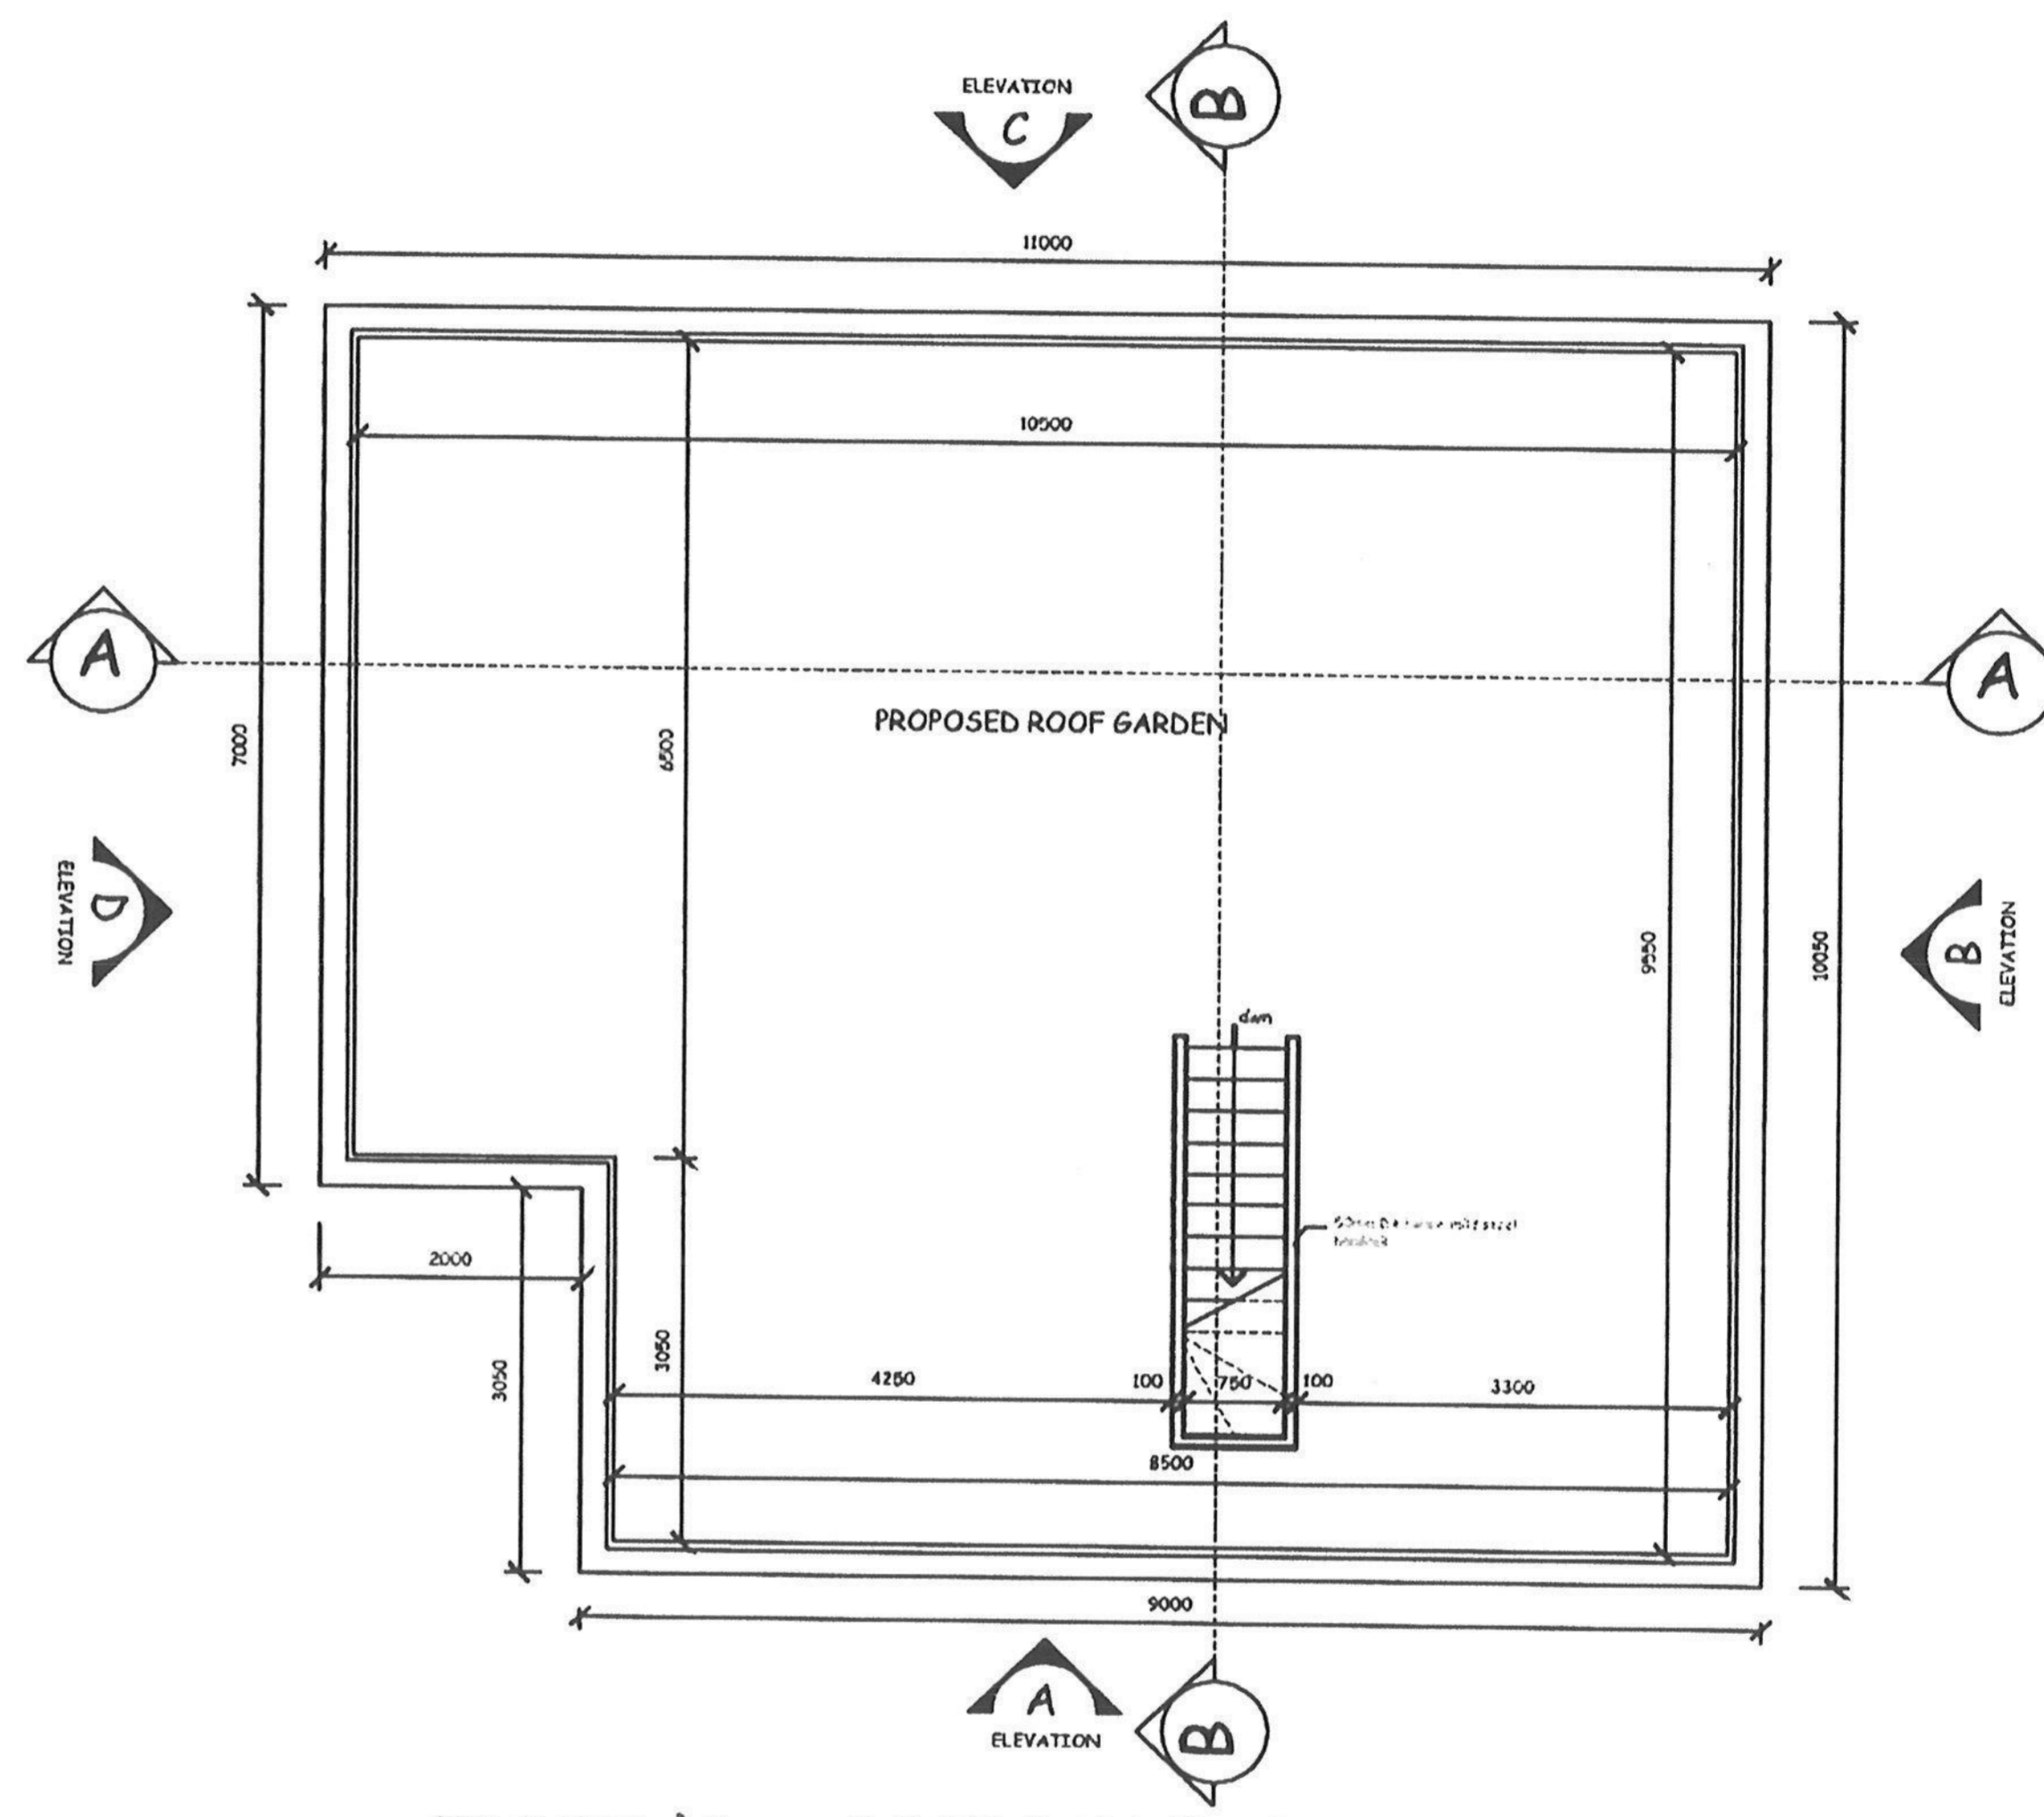

EXISTING - ROOF GARDEN FLOOR PLAN (SCALE 1:50)

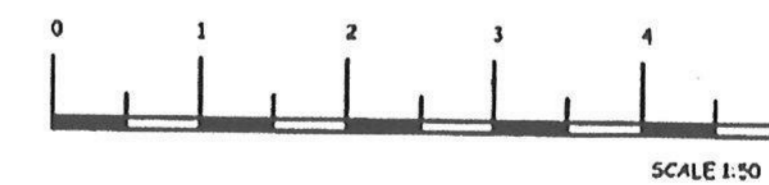

| | |
|--|--------------|
| NOTE: | |
| | |
| REVISION / AMENDMENT | |
| NO. | DATE |
| | |
| PROJECT: | |
| | |
| SITE: | |
| FORMER CARETAKERS HOUSE AT SEACOURT RD. SE2 9XB | |
| DRAWING TITLE: | |
| 2ND FLOOR AND ROOF GARDEN PLAN | |
| DATE: | PAPER SIZE: |
| 20 JULY, 2017 | A1 |
| SCALE: | SHEET NO.: |
| 1:50 | 06 |
| DRAWING NO.: | PROPOSED DRW |
| DRW/No/0022JULY17 | |
| AGENT: | |
| D. MCKENNA 07807452642 | |
| CAD: | |
| A. ABI 07964121290 | |