




EXISTING-REAR ELEVATION (C) (SCALE 1:50)

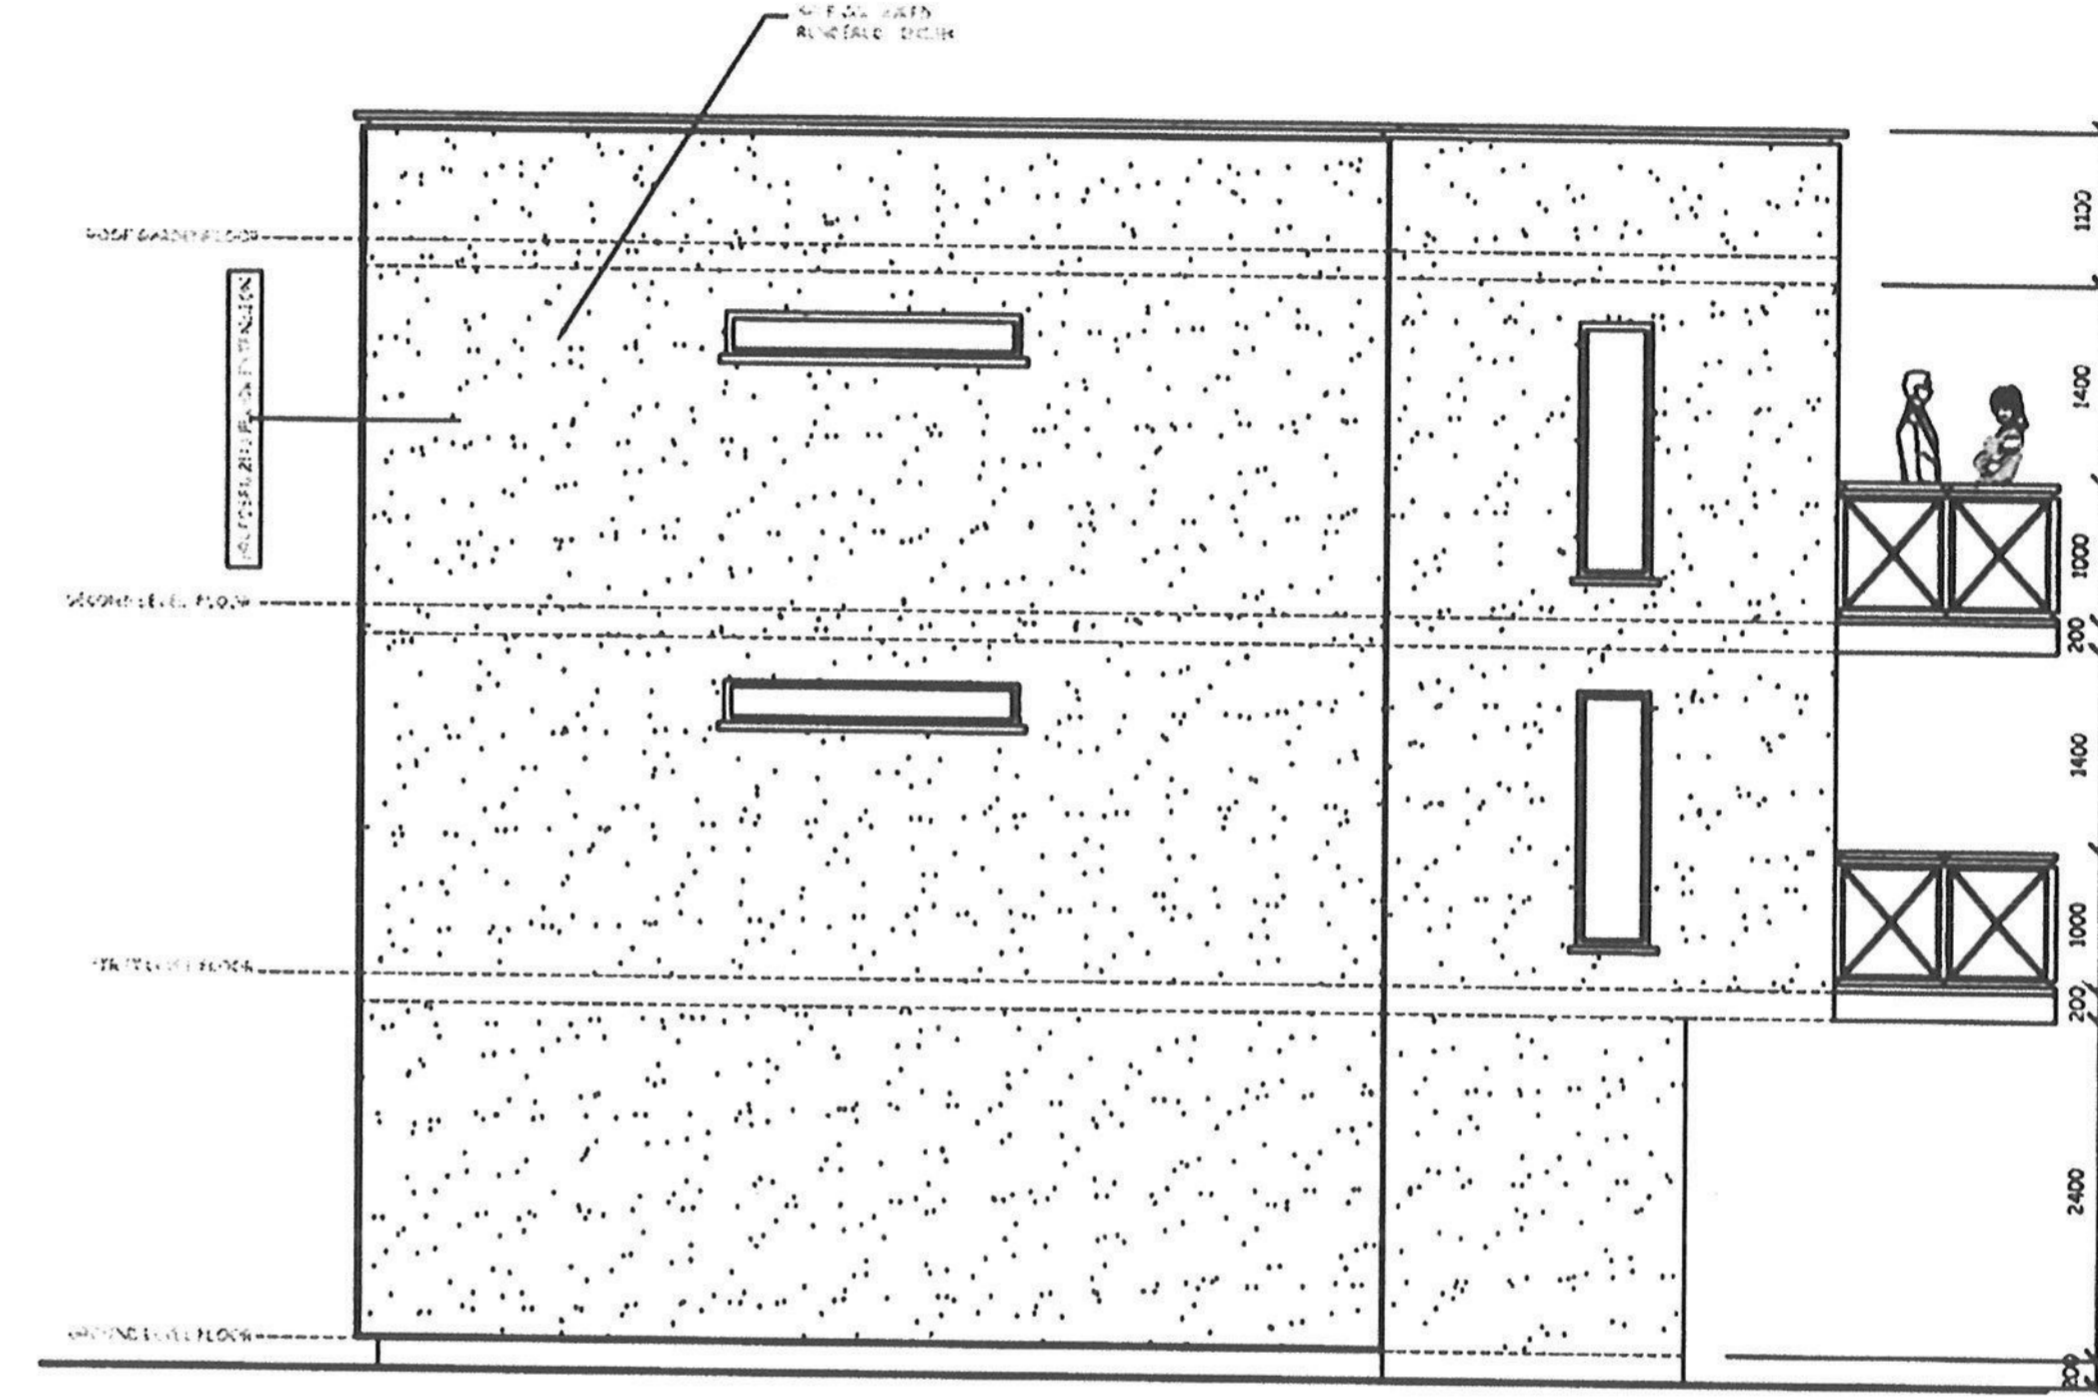

EXISTING - LEFT ELEVATION (D) (SCALE 1:50)



NOTE:

REV. NO.	DATE	AMENDMENT
REV. C	03/01/18	REVISED WINDOWS ON REAR ELEVATION 1ST FLOOR.
REV. B	24/12/14	ADDED MISSING WINDOWS TO REAR ELEVATION - ADDED CORRECT WINDOW TO SIDE ELEVATION
REV. A	29/11/14	ADDED MISSING WINDOW TO 2ND FLOOR REAR ELEVATION STAIRWELL - REVISED ELEVATION'S TO MATCH FLOOR PLANS

PROJECT:
G.F. 2 BED FLAT

SITE:
FORMER CARETAKERS HOUSE
AT SEACOURT RD, SE2 9XB

DRAWING TITLE:
REAR AND LEFT SIDE ELEVATION

DATE: 20 JULY, 2017 PAPER SIZE: A1

SCALE: 1:50 SHEET NO: 08

DRAWING NO. DRW/No/0022JULY17 PROPOSED DRW

ARCHIT:
D. MCKENNA 07807452642
CAD:
A. ABI 07964121290