




EXISTING GROUND FLOOR PLAN

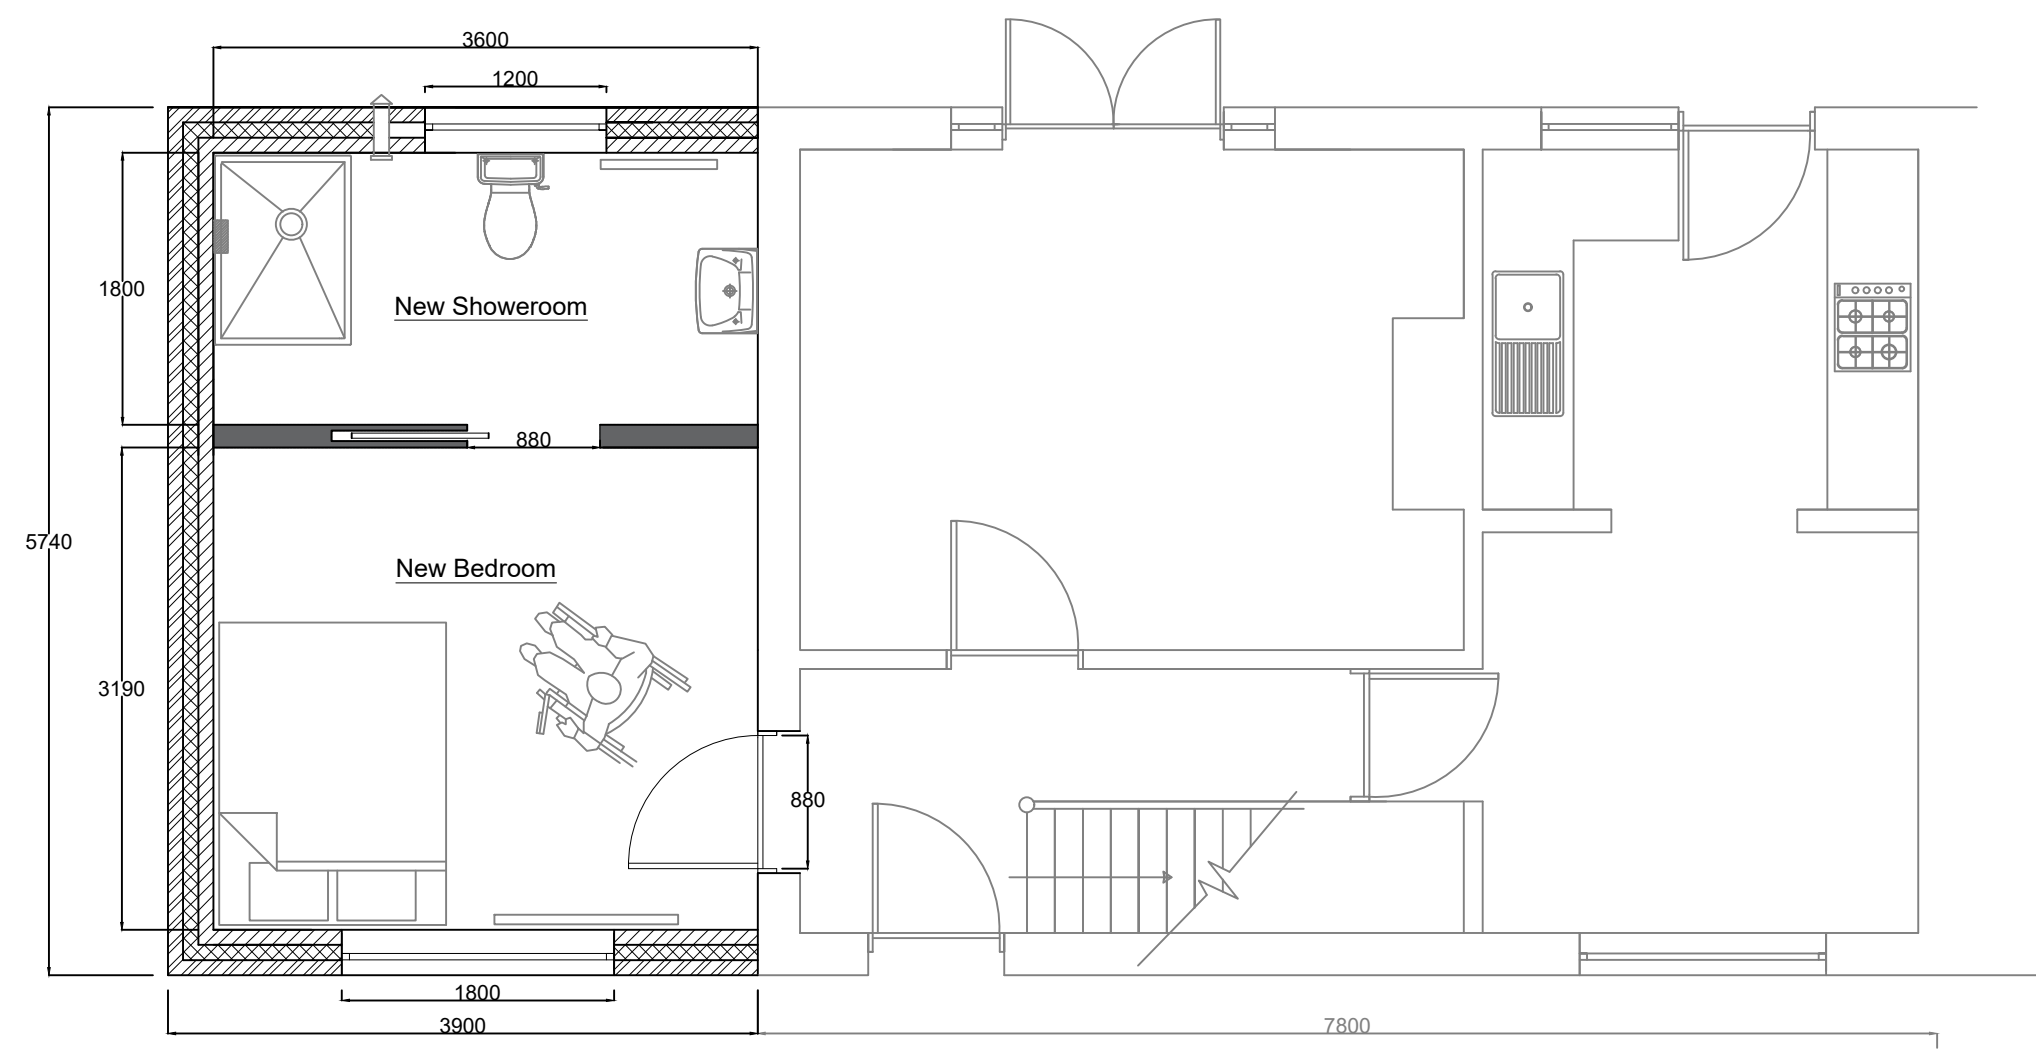


PROPOSED GROUND FLOOR PLAN

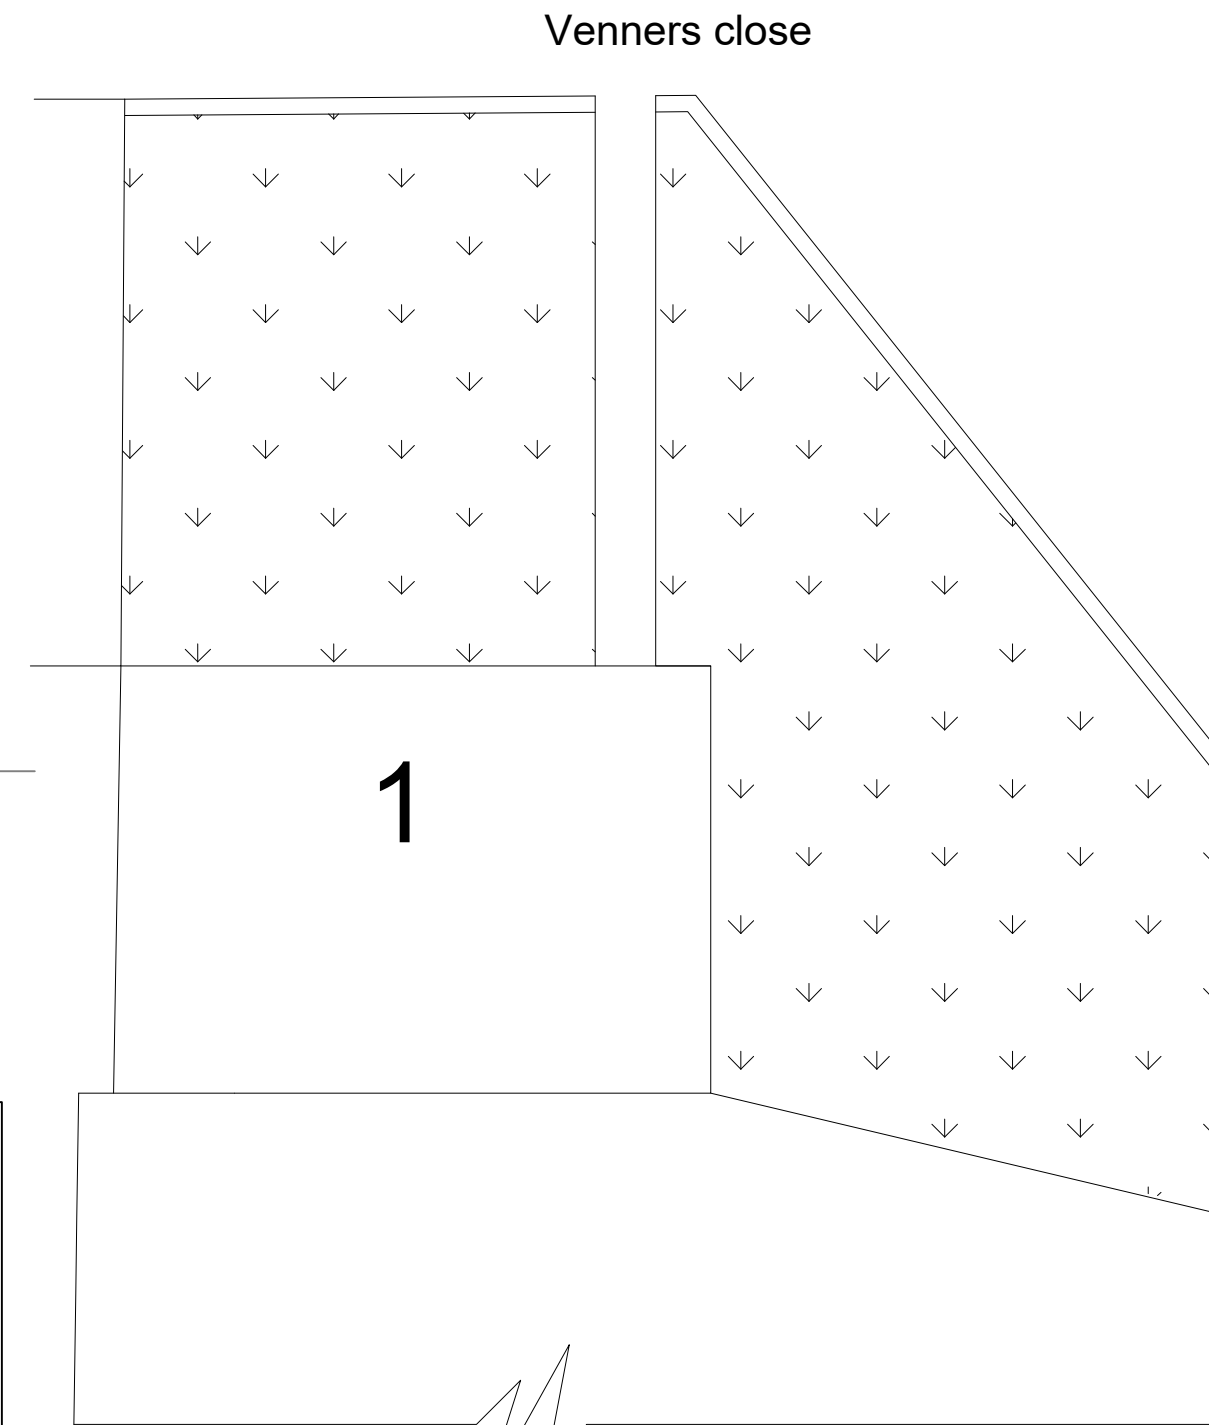


EXISTING FRONT GARDEN PLAN

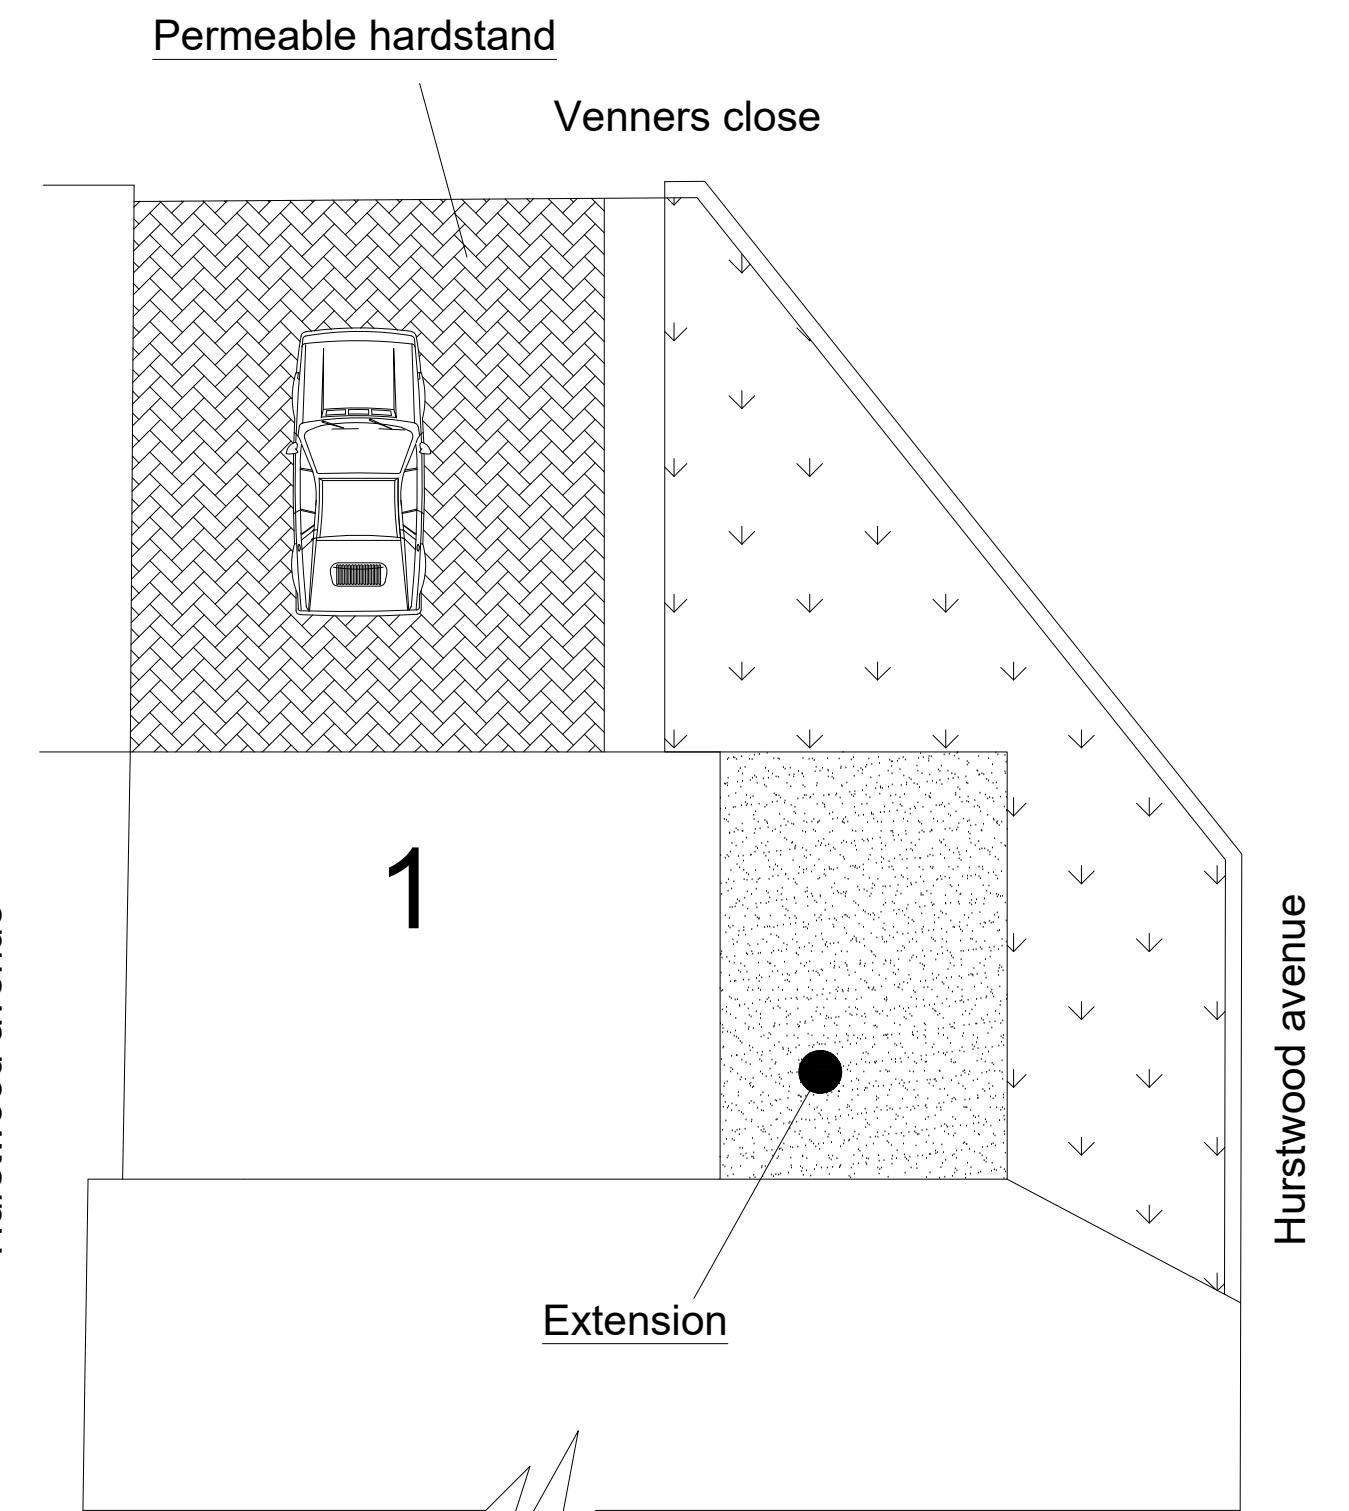


PROPOSED FRONT GARDEN CAR HARDSTAND

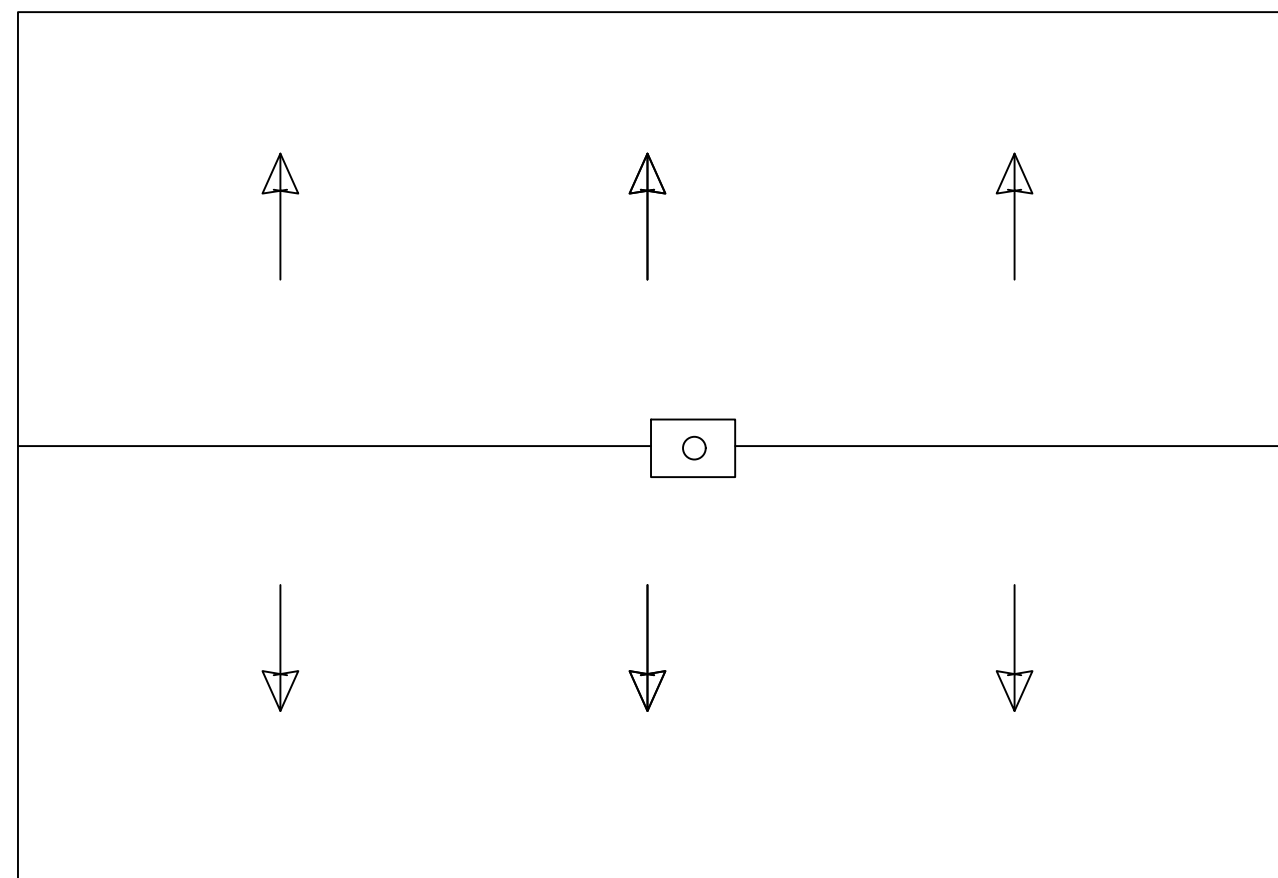

EXISTING ROOF PLAN

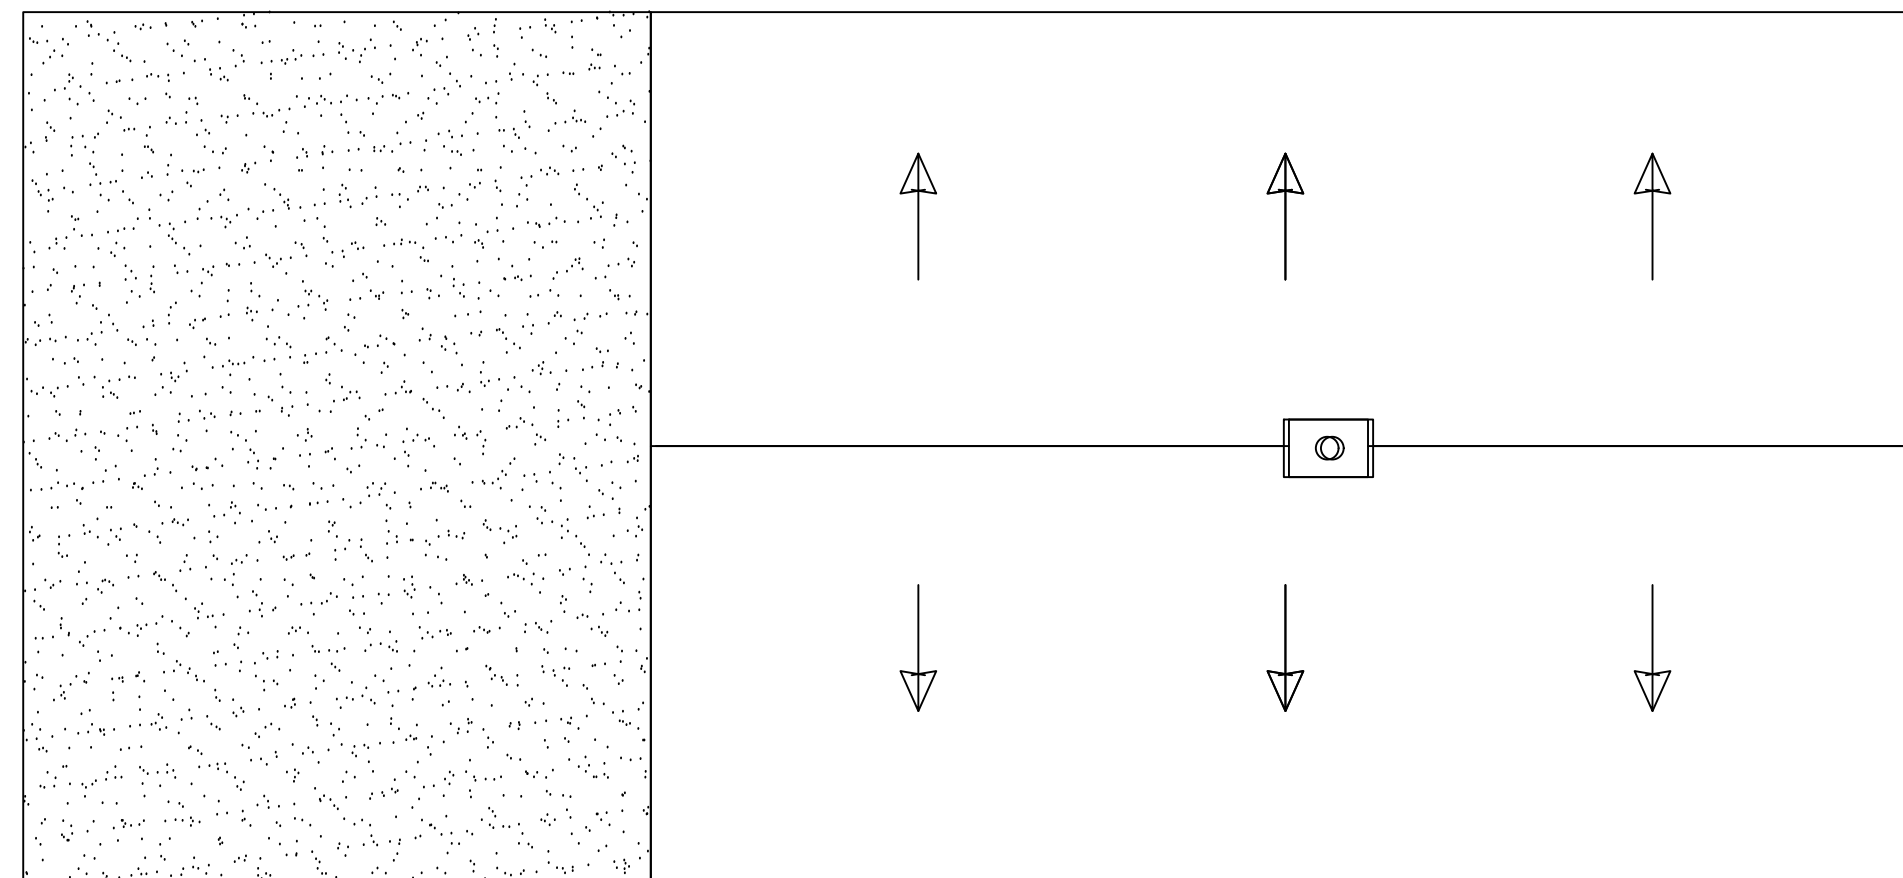


PROPOSED ROOF PLAN

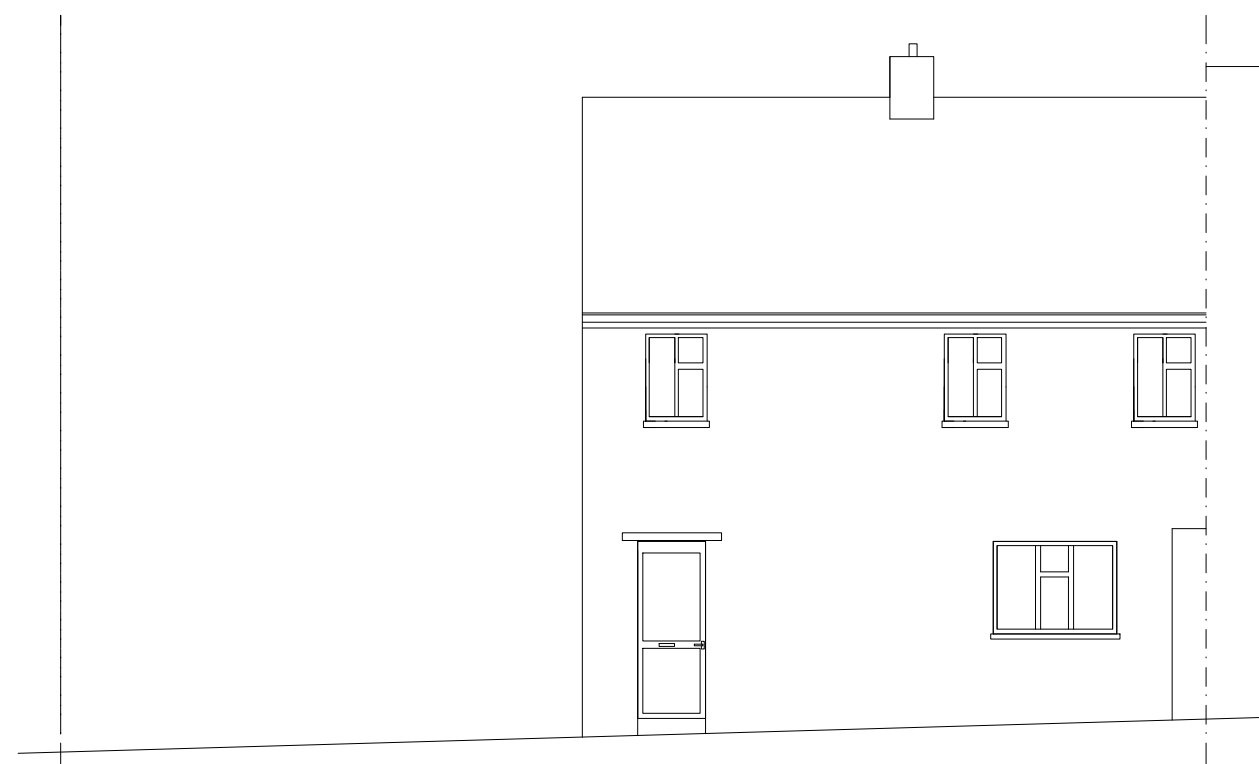


EXISTING FRONT ELEVATION




EXISTING REAR ELEVATION

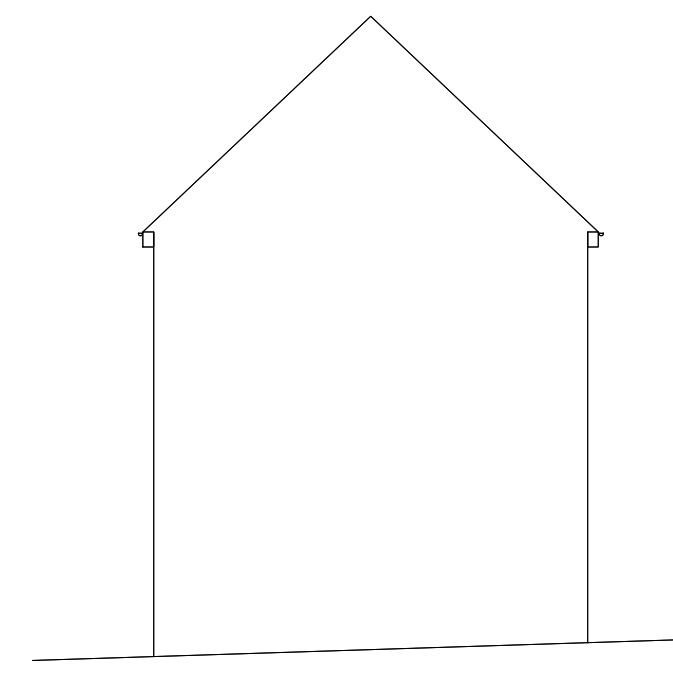


EXISTING FLANK ELEVATION

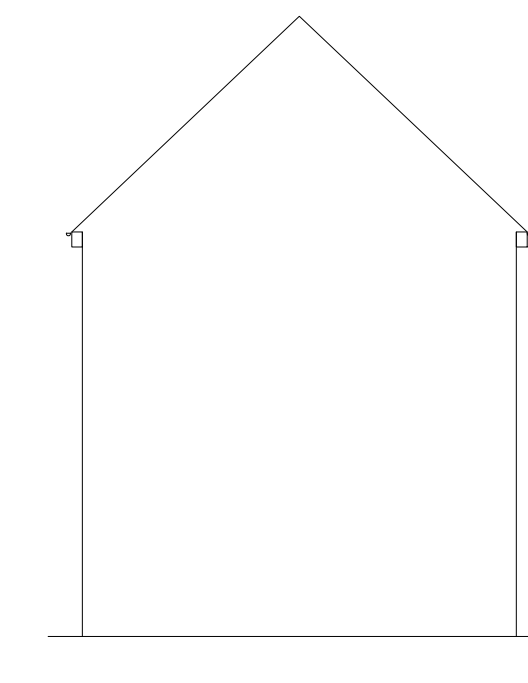


EXISTING & PROPOSED SIDE ELEVATION  
NO CHANGE

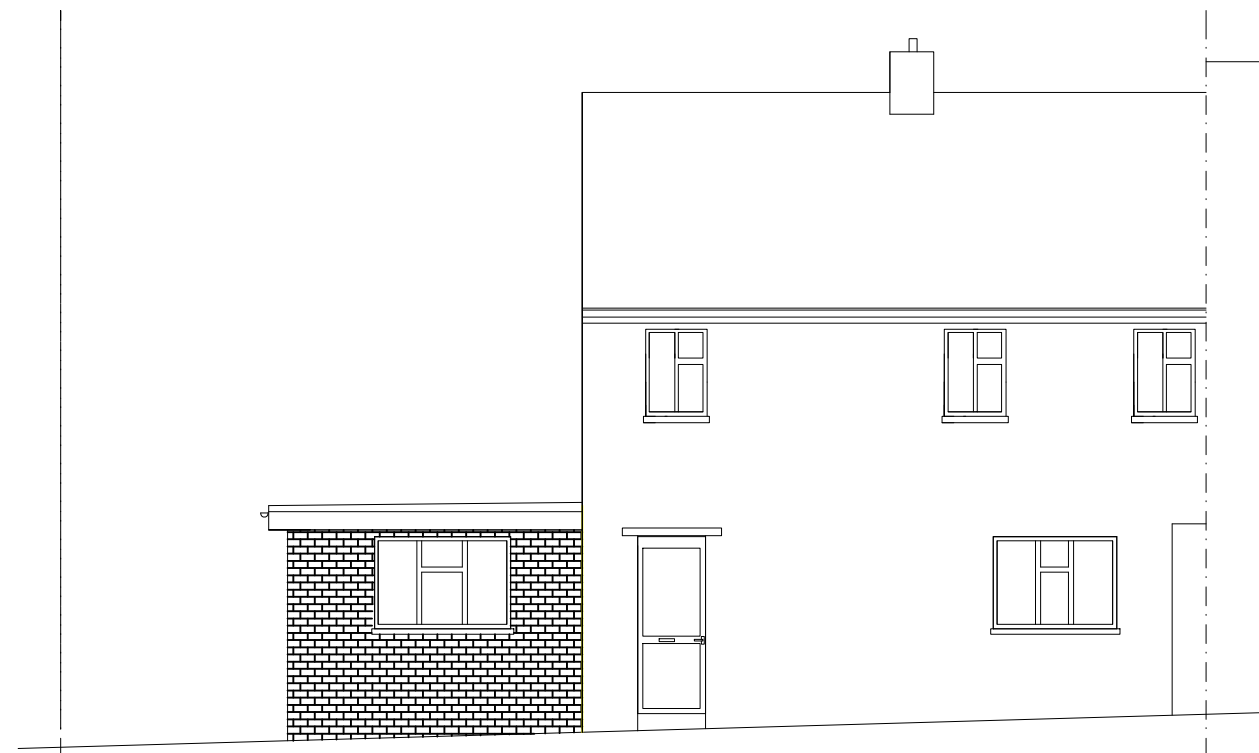


PROPOSED FRONT ELEVATION

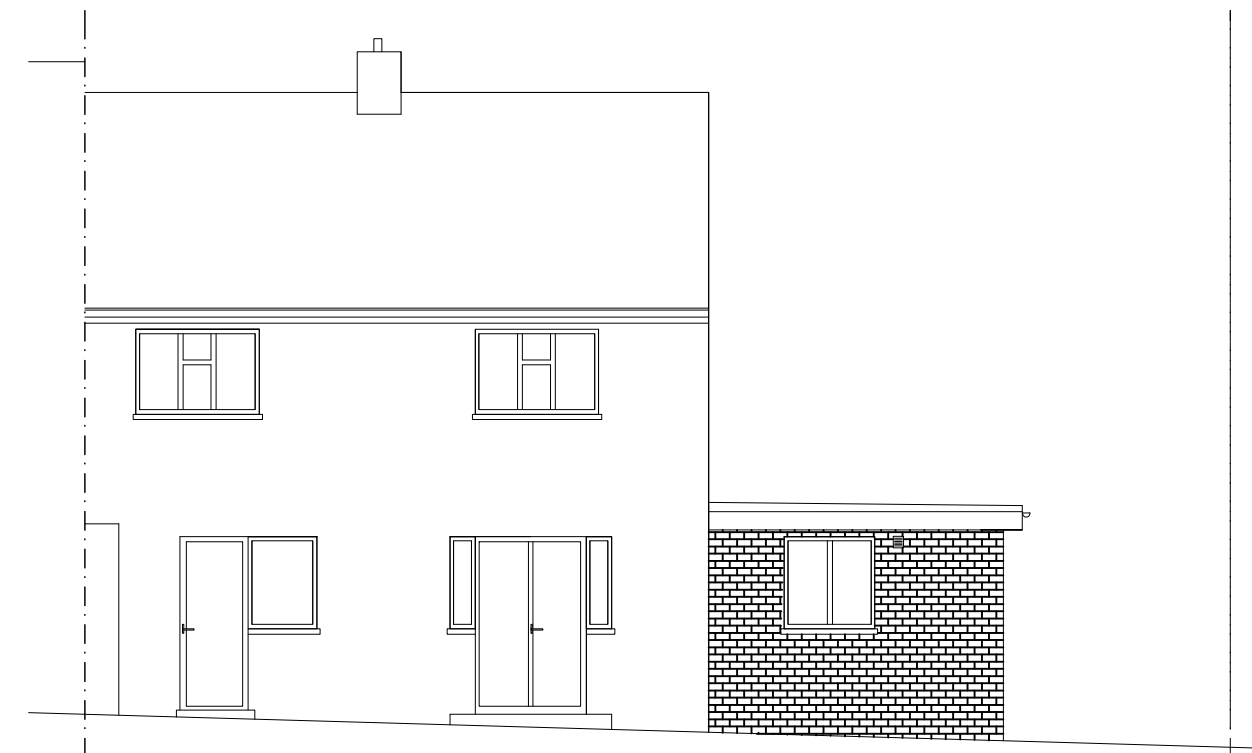

PROPOSED REAR ELEVATION

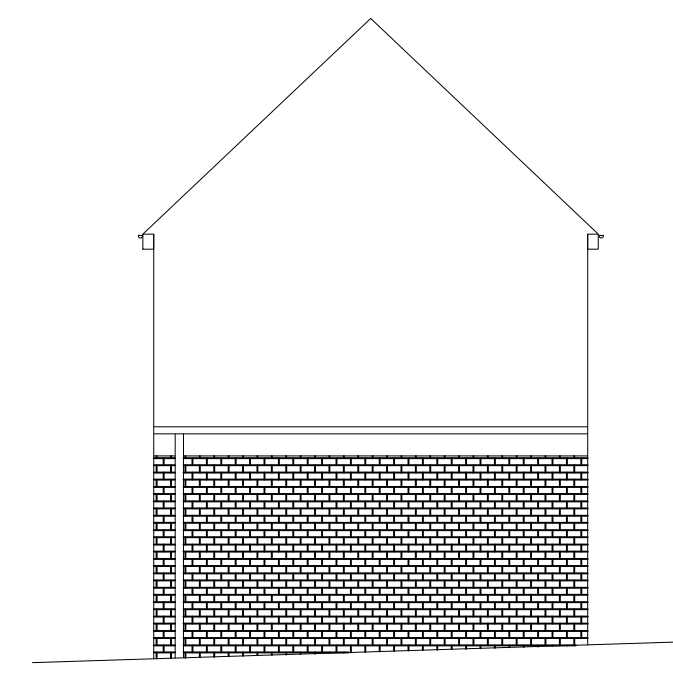

PROPOSED FLANK ELEVATION

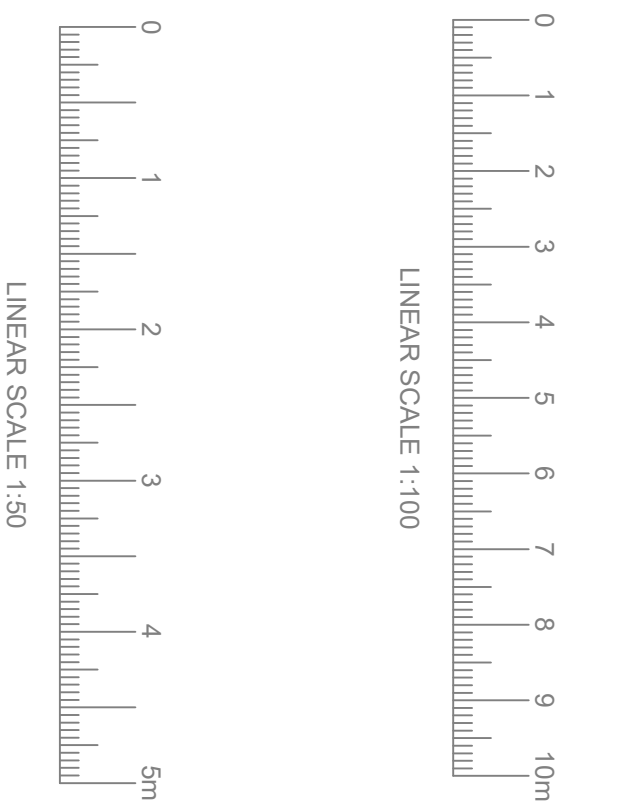

**LONDON BOROUGH OF BEXLEY**

Client :  
Client Ref Number :  
Project :  
**1\_VENNERS\_CLOSE**  
**BEXLEYHEATH\_DA7\_6SF**

Drawing Title :  
**SINGLE\_STOREY EXTENSION**  
**& CAR\_HARDSTAND\_EX\_&\_PROP**

Drawn By : AR      Checked :      Approved :  
Date : 02.12.23      Scale : 1:50:100 @ : A1

Drawing No : **VEN/001**      Rev. No :