


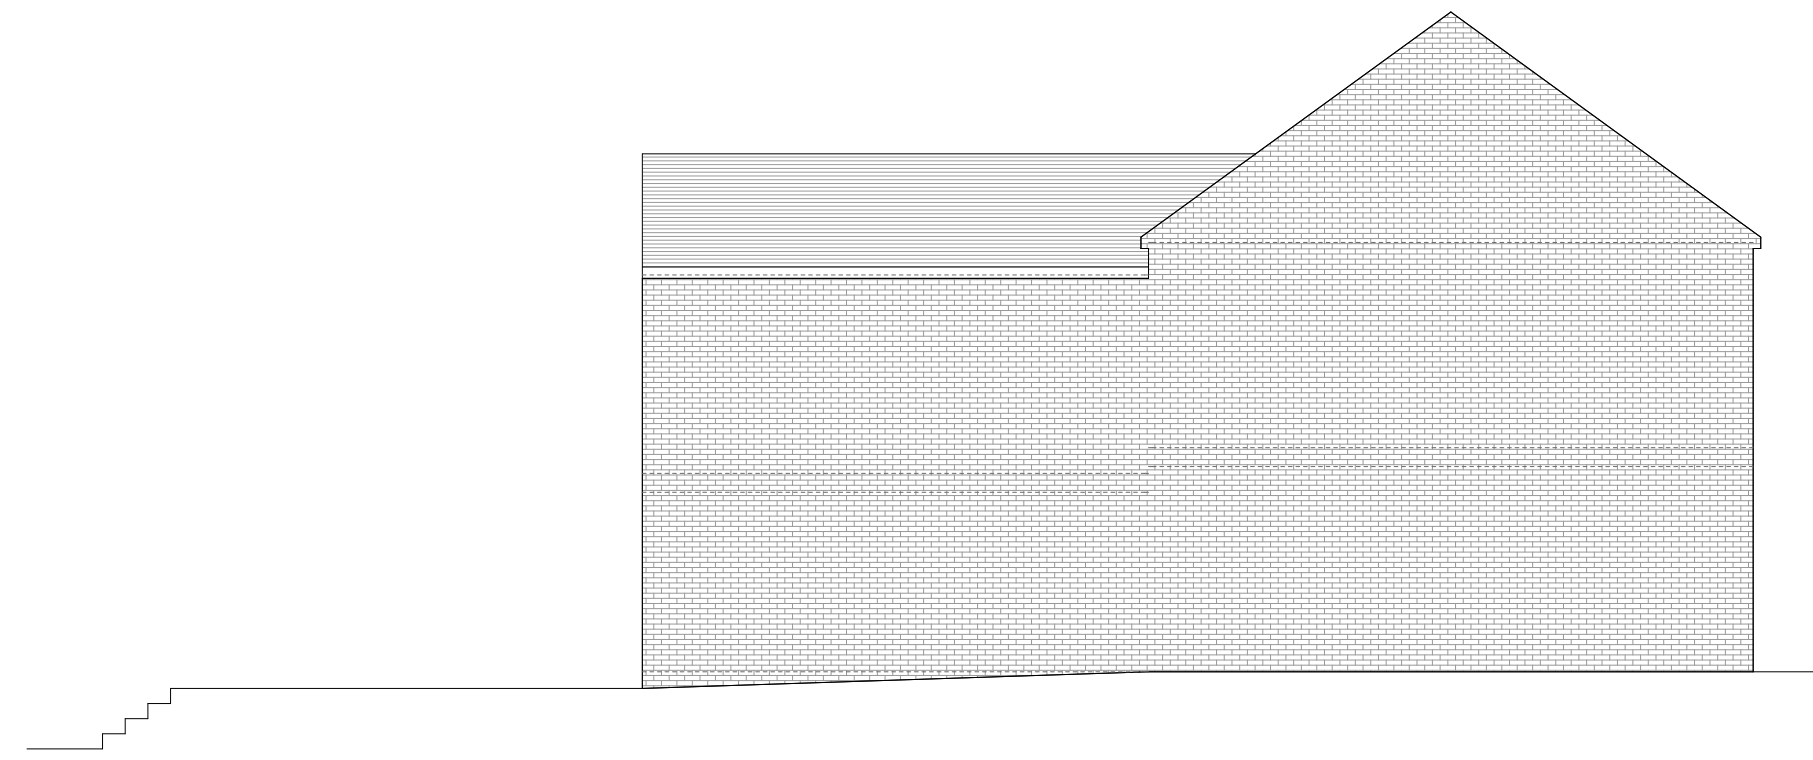

Right Side Elevation

1:100




Left Side Elevation

1:100




Rear Elevation

1:100

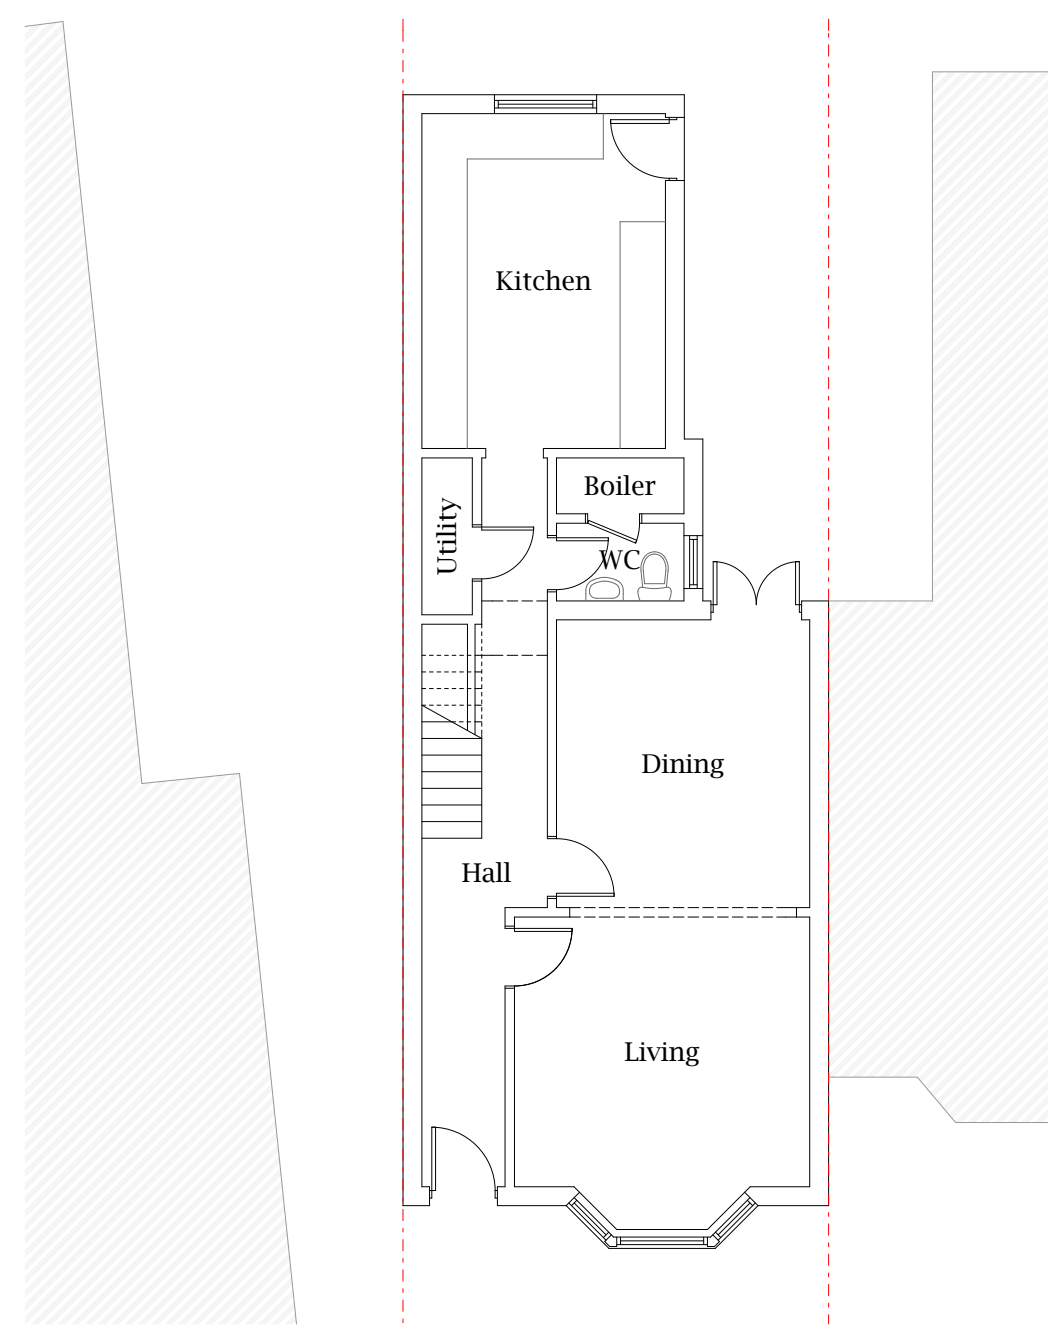

Ground Floor Plan

1:100

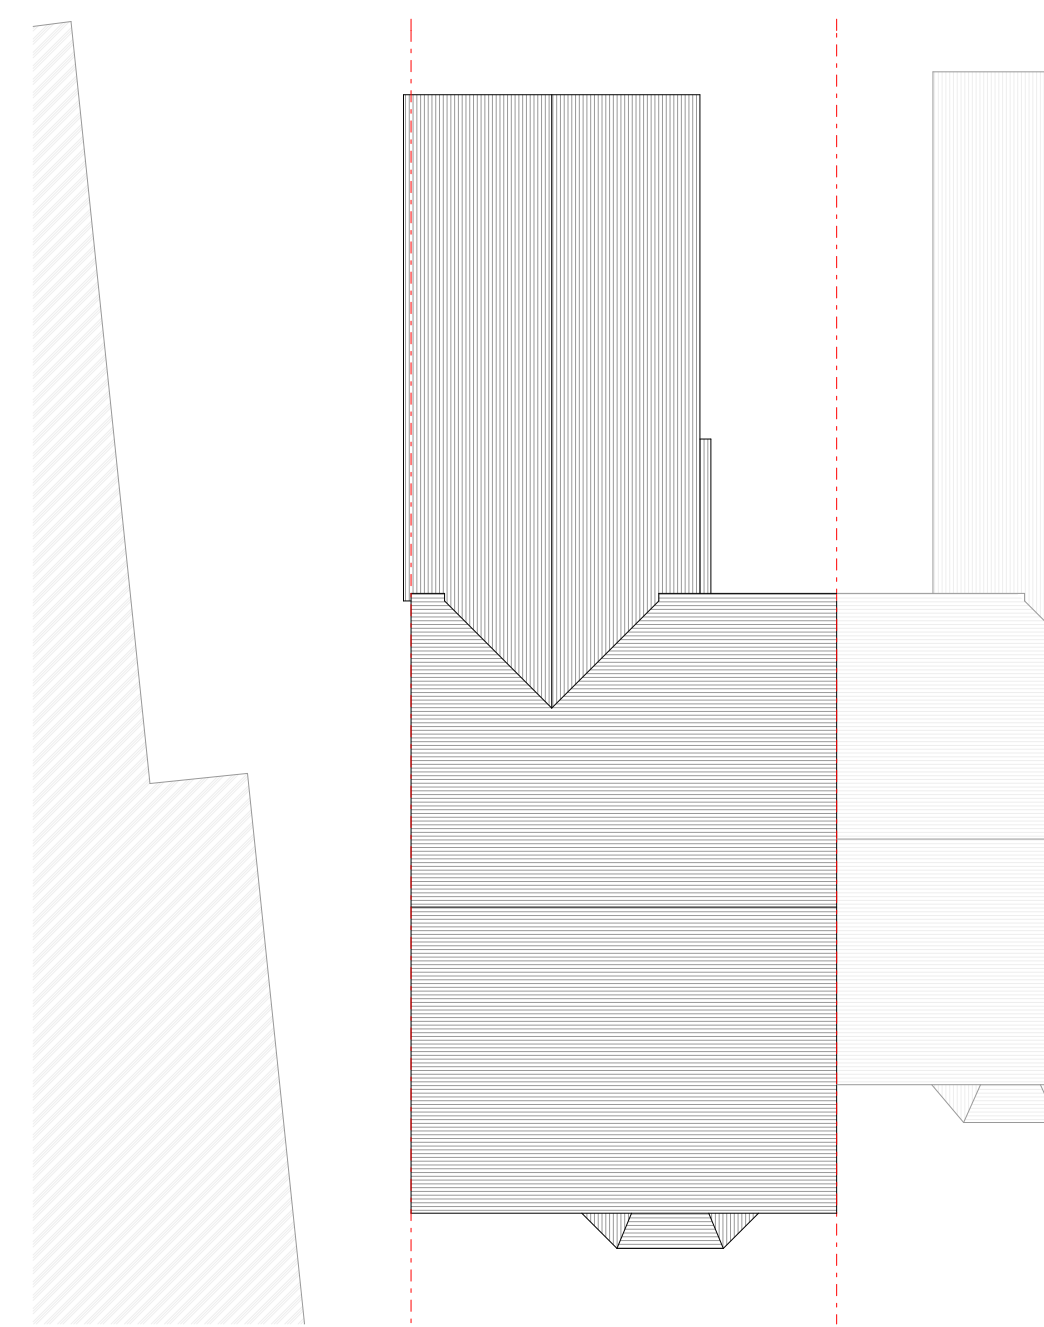

Roof Plan

1:100

Site	
11a Upton Road Bexleyheath DA6 8LQ	
Description	
Proposed ground floor wraparound extension	
Drawing	
Existing Plan General	
Drawn By	
Crabtree_Designs@outlook.com	
Client	Scale
Mrs D Nayisi	Various @A1
Reference	Date
11a/Upton-Rd/PL3/D1	28/01/2024
All measurements to be checked on site	