


Right Side Elevation

1:100

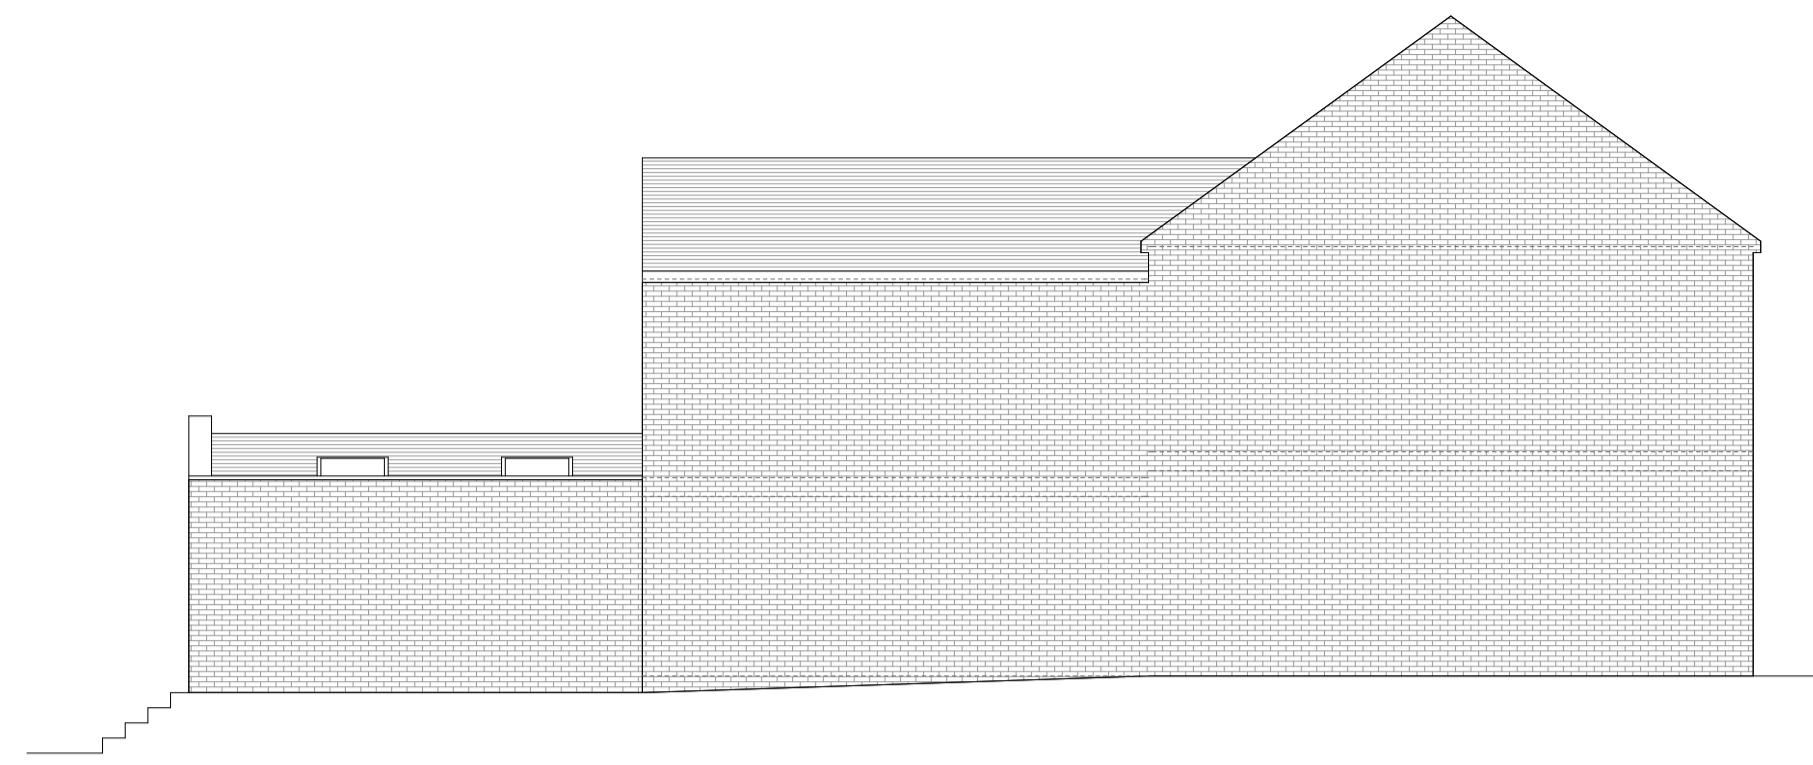


Left Side Elevation

1:100




Rear Elevation

1:100

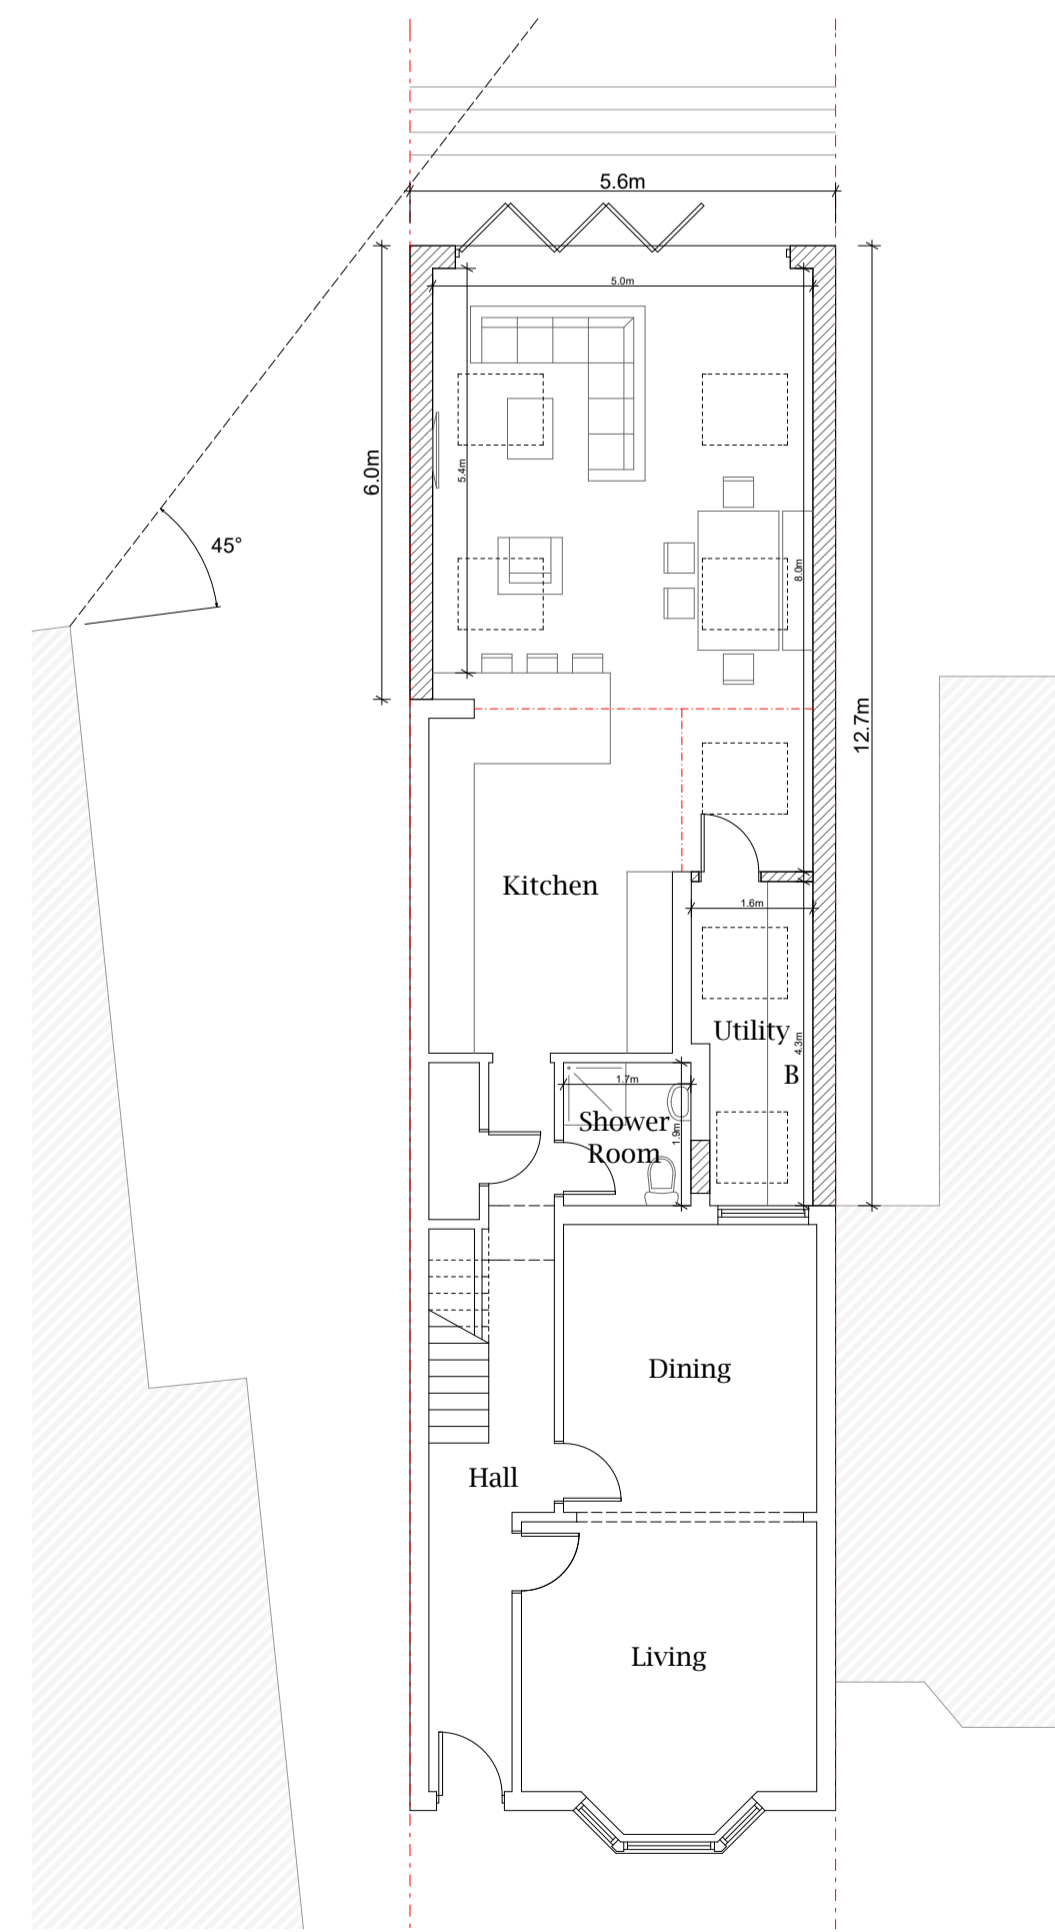

Ground Floor Plan

1:100

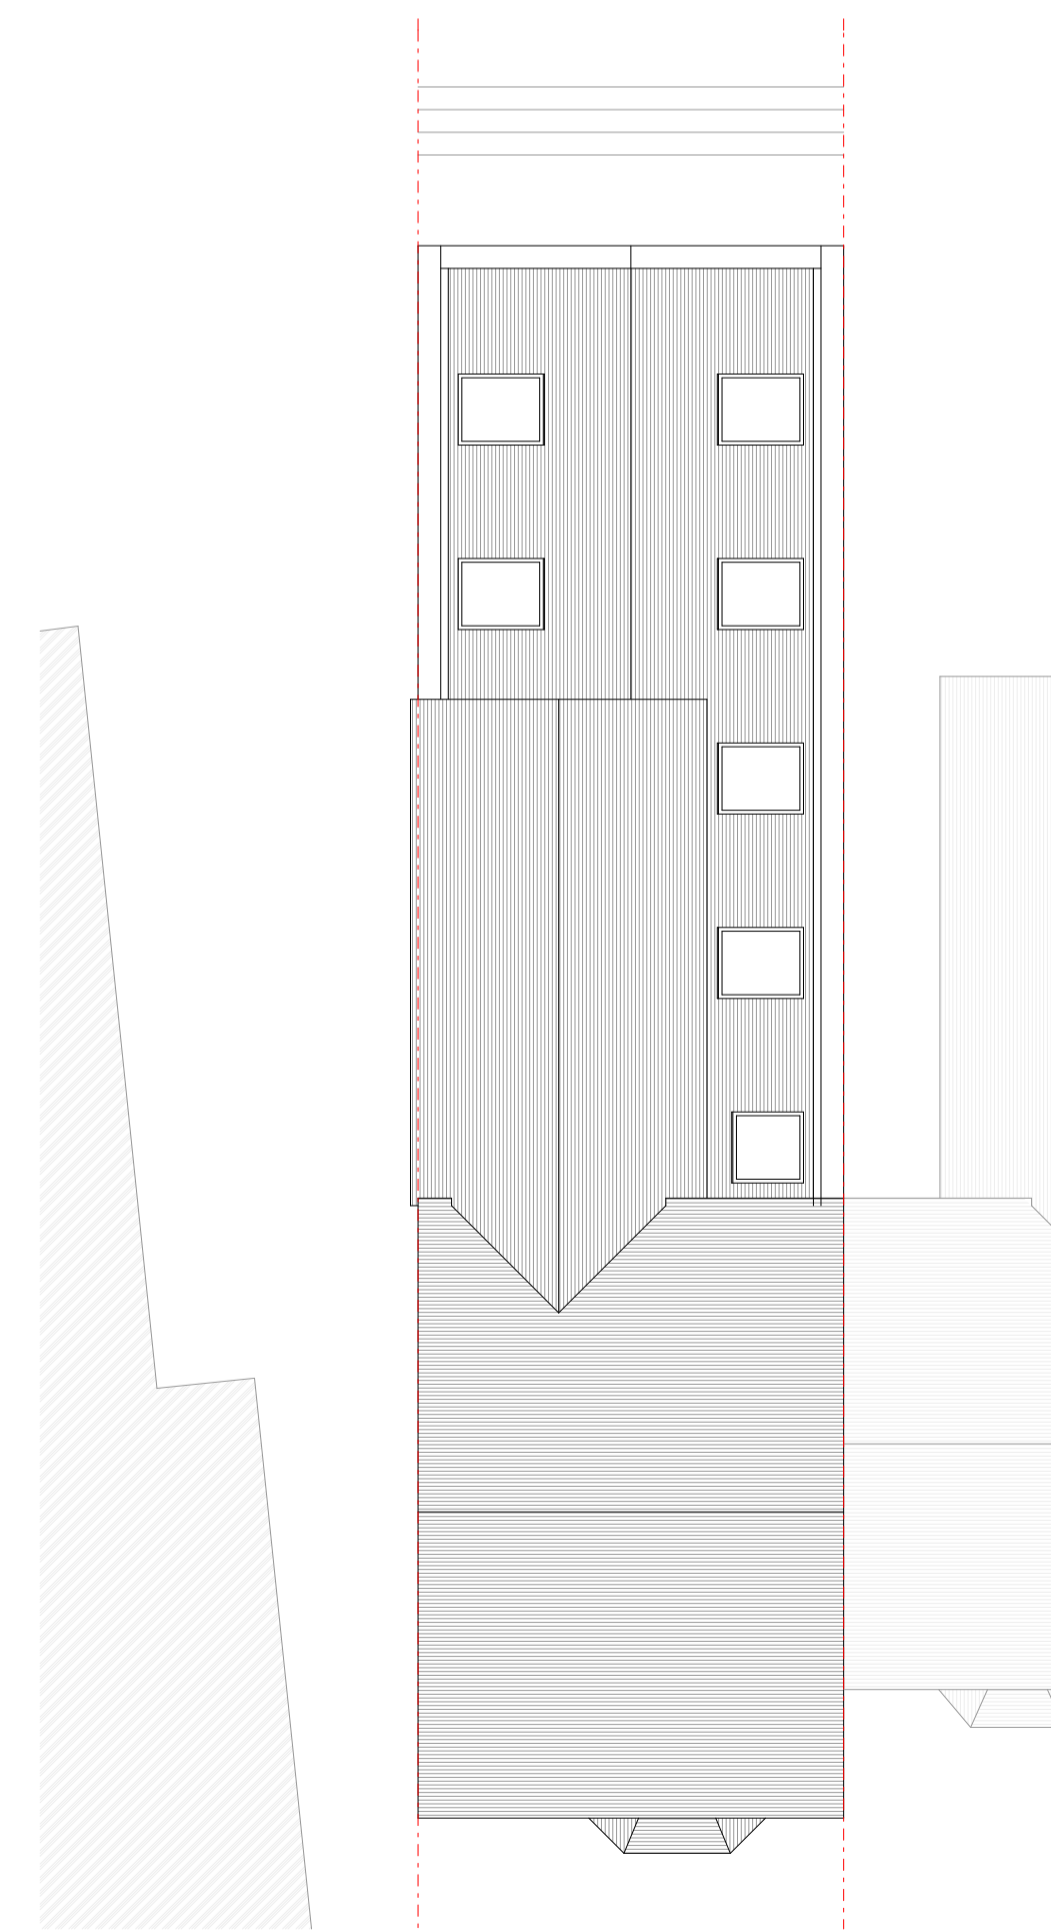

Roof Plan

1:100



<b>Site</b>	
11a Upton Road Bexleyheath DA6 8LQ	
<b>Description</b>	
Proposed ground floor wraparound extension	
<b>Drawing</b>	
Proposed Plan General	
<b>Drawn By</b>	
Crabtree_Designs@outlook.com	
<b>Client</b>	<b>Scale</b>
Mrs D Nayisi	Various @A1
<b>Reference</b>	<b>Date</b>
11a/Upton-Rd/PL3/D2	28/01/2024
All measurements to be checked on site	