




EXISTING GROUND FLOOR PLAN
SCALE 1:50

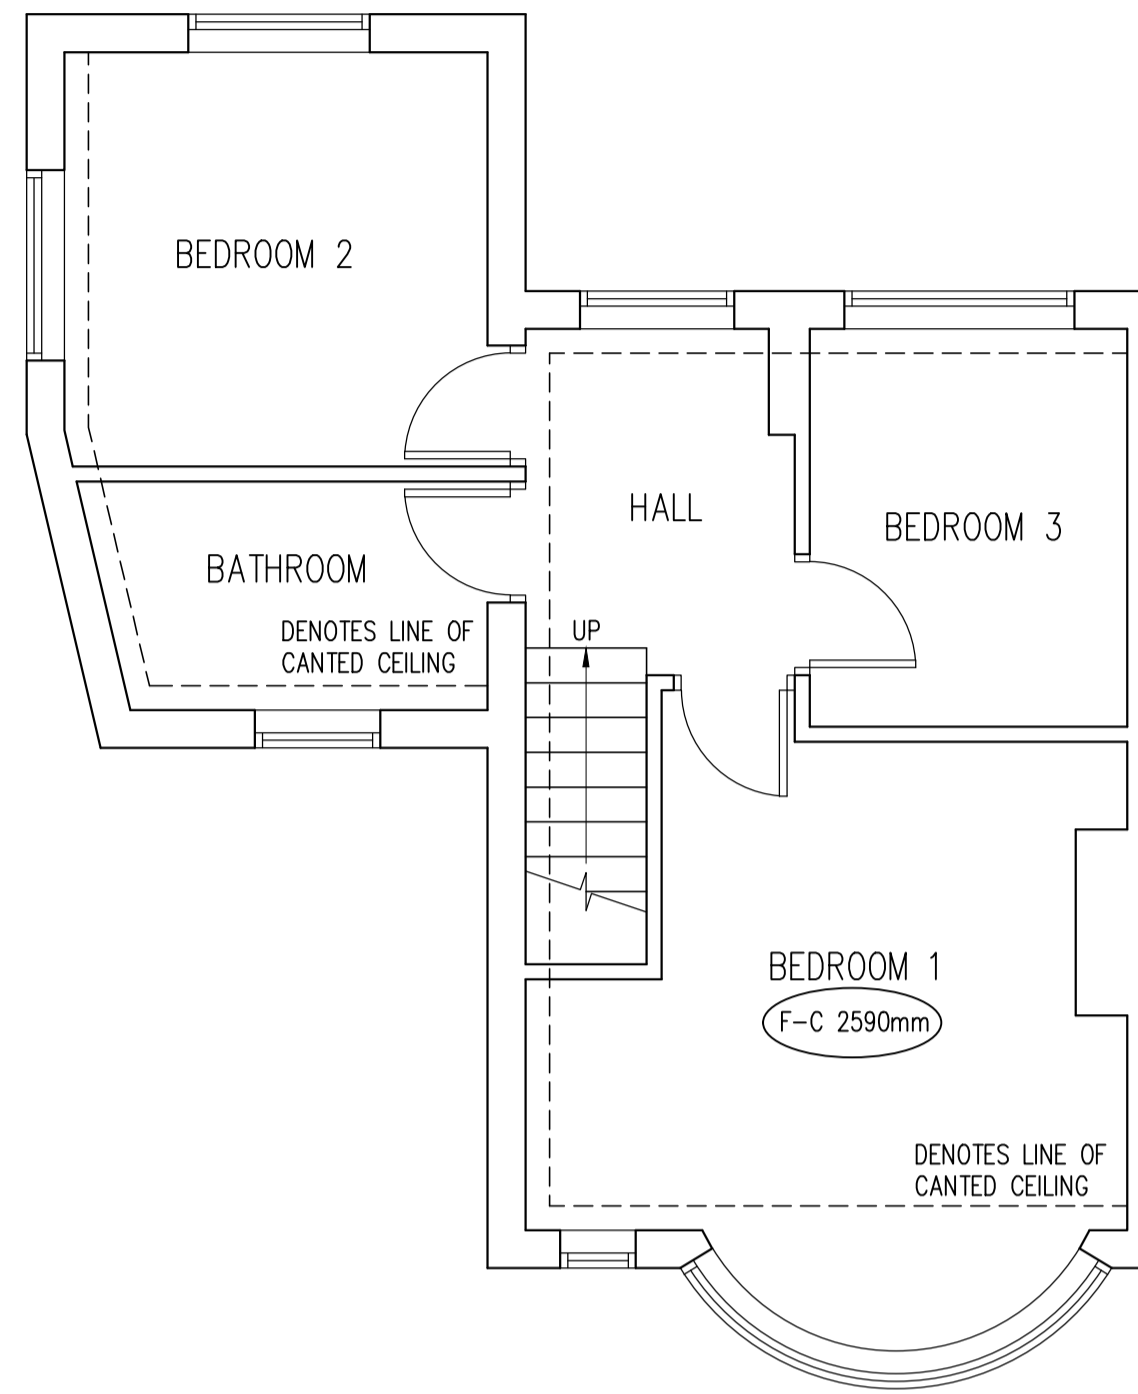

EXISTING FIRST FLOOR PLAN
SCALE 1:50

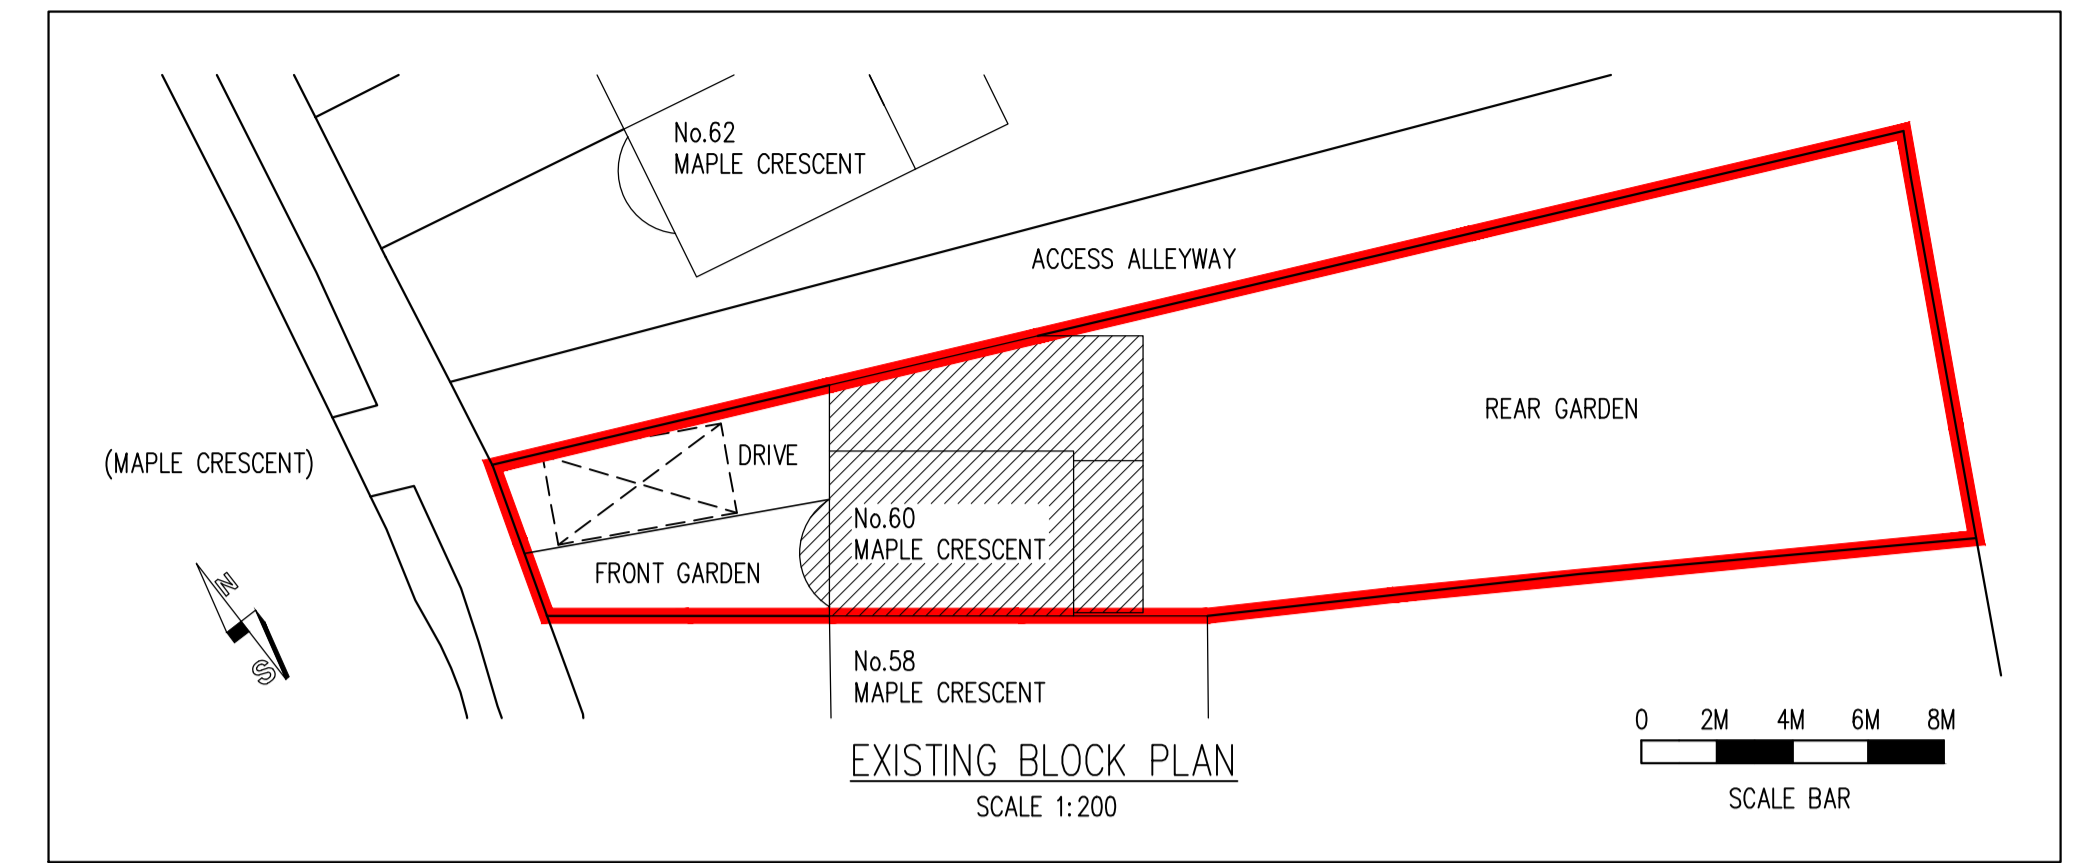


EXISTING BLOCK PLAN
SCALE 1:200

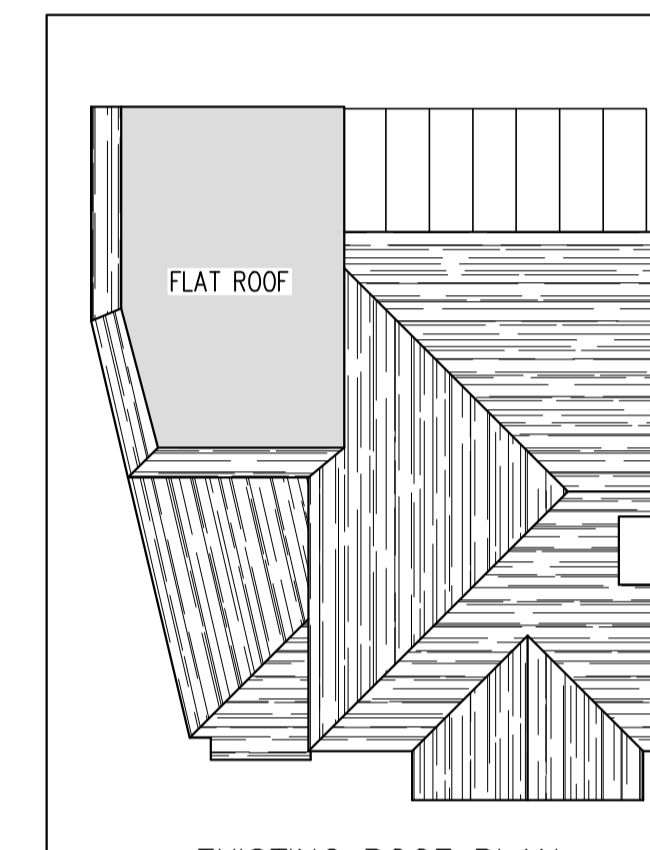


EXISTING ROOF PLAN
SCALE 1:100




EXISTING SITE LOCATION PLAN
SCALE 1:1250

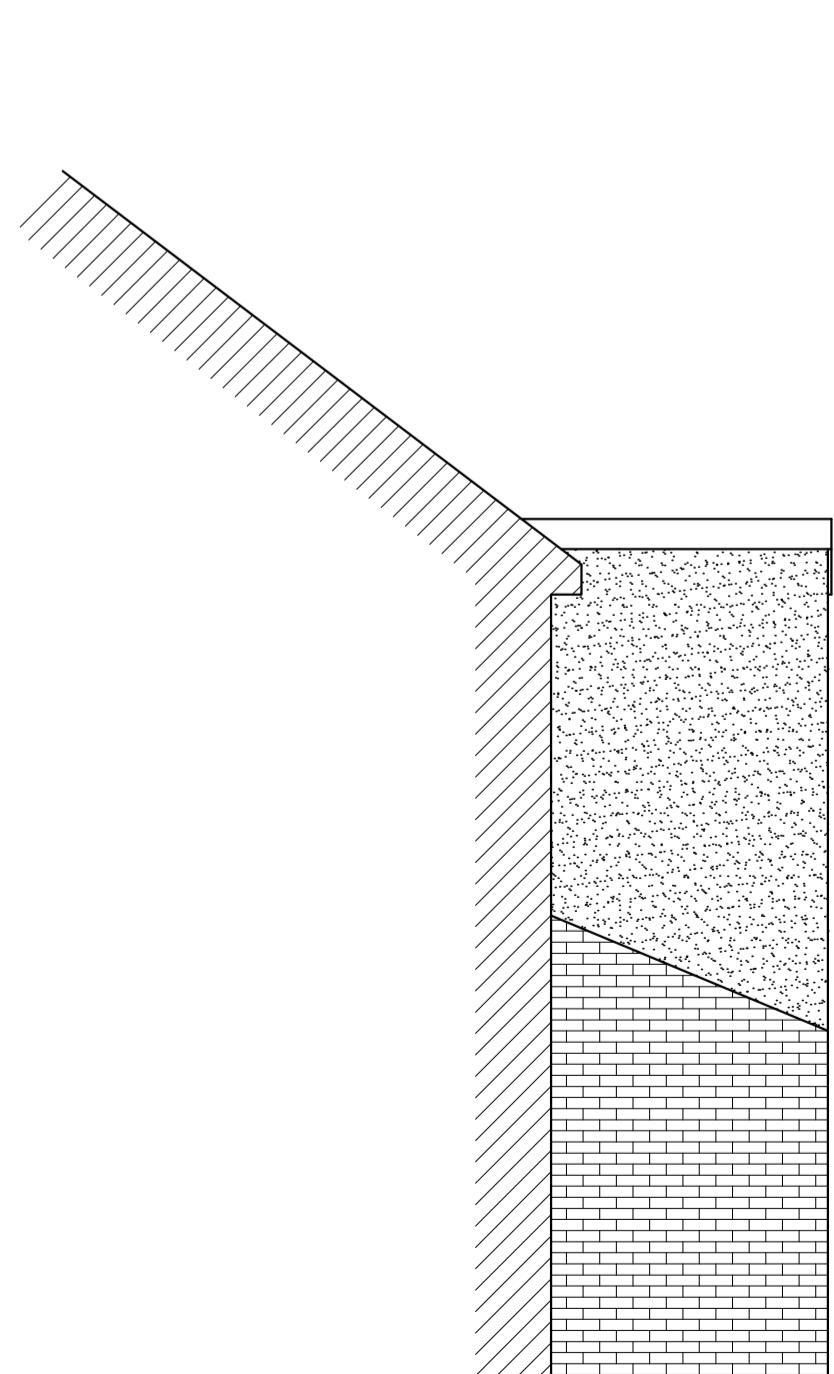

EXISTING SIDE ELEVATION A
SCALE 1:50

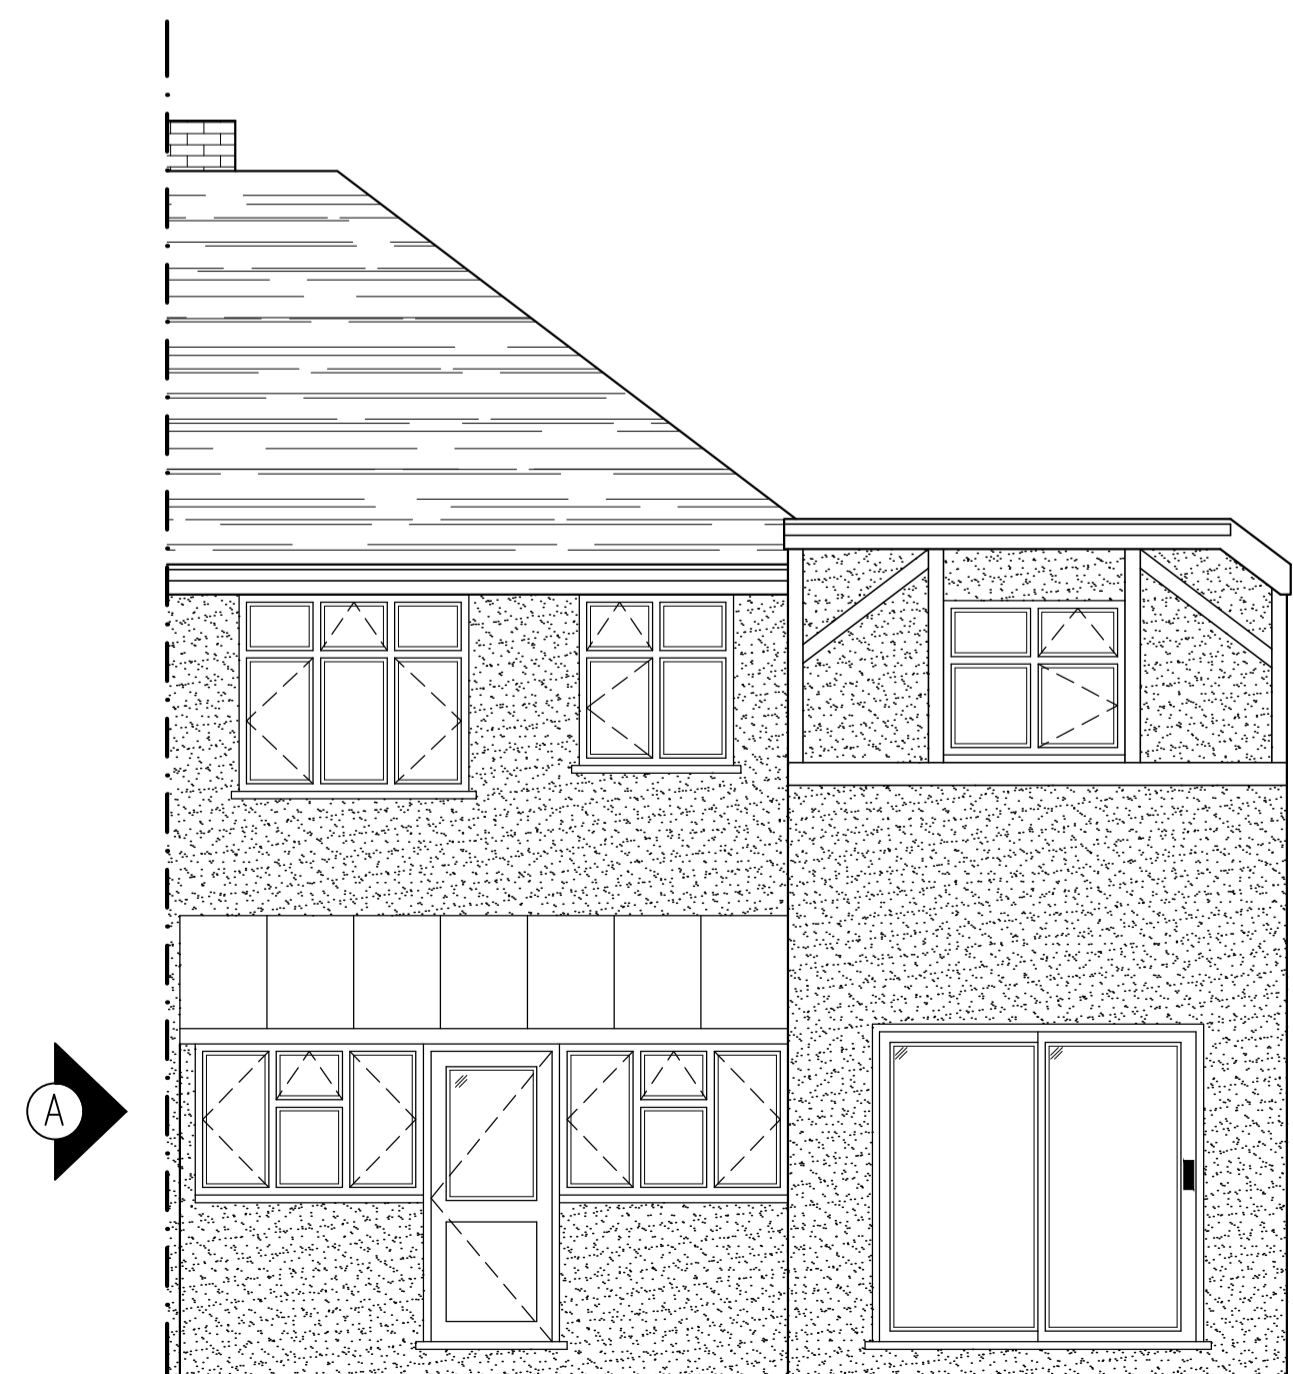


EXISTING REAR ELEVATION
SCALE 1:50

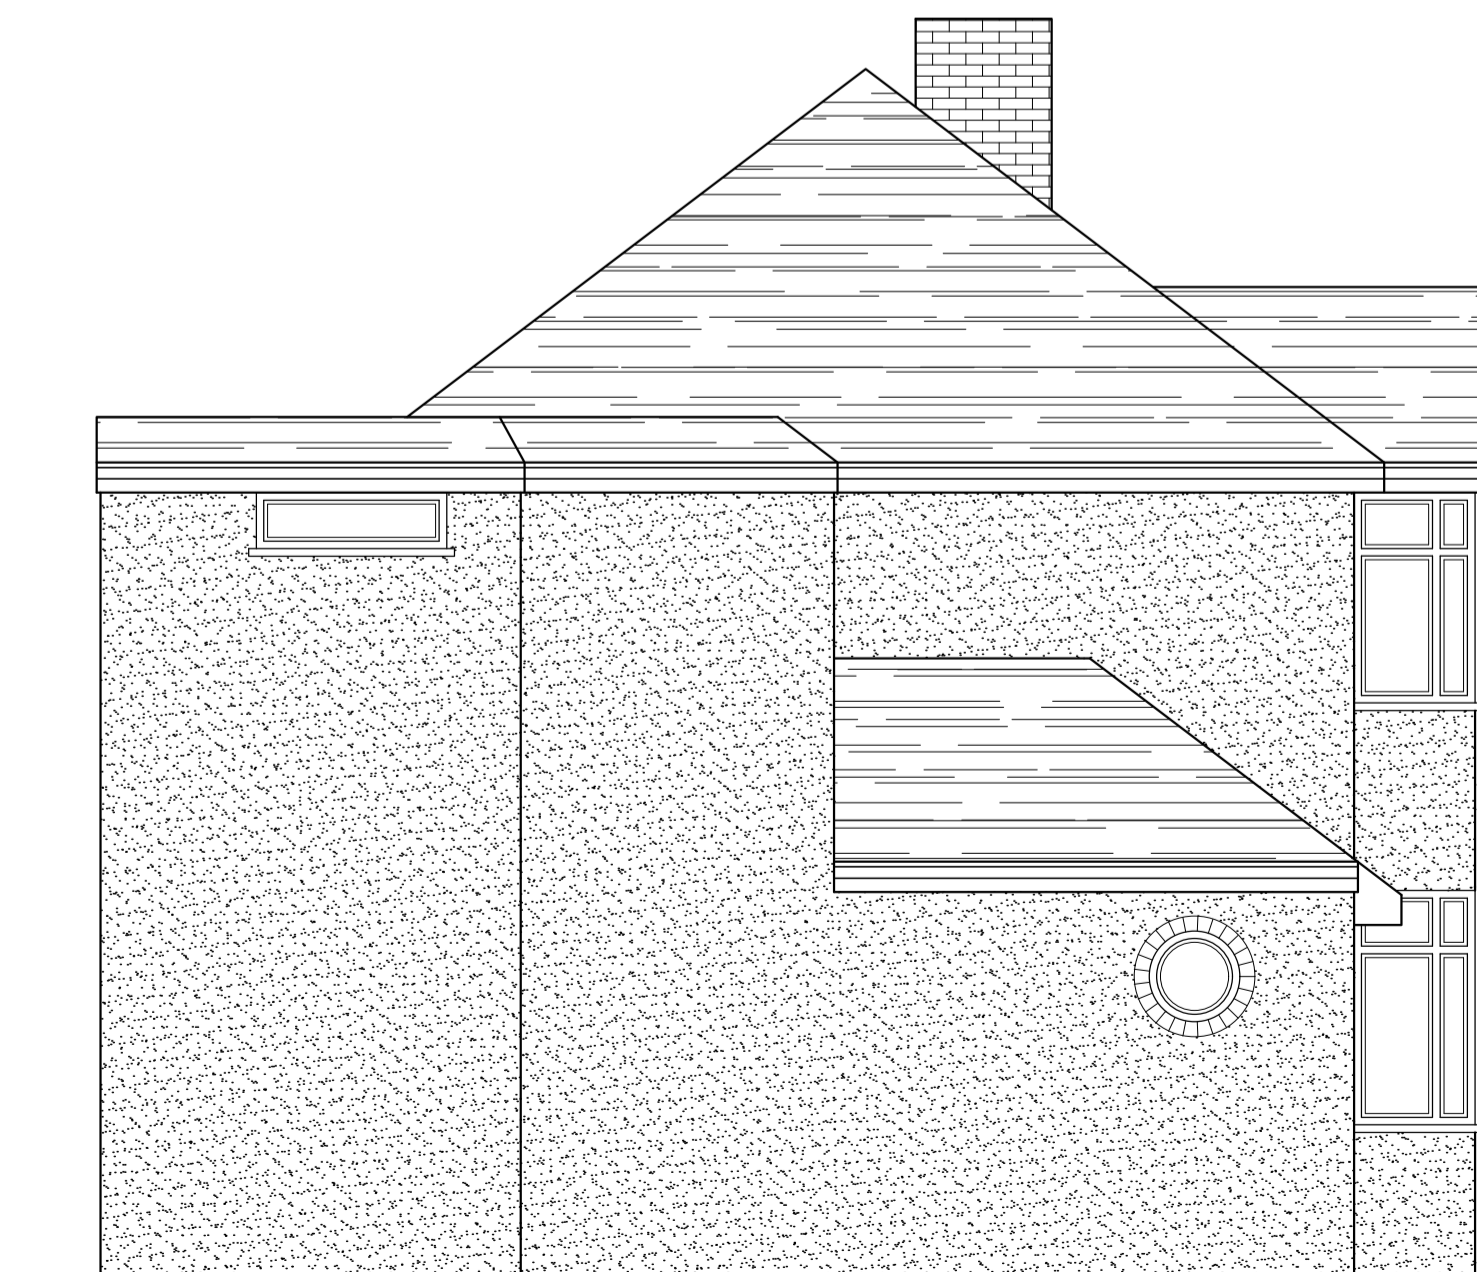

EXISTING SIDE ELEVATION
SCALE 1:50



EXISTING FRONT ELEVATION
SCALE 1:50

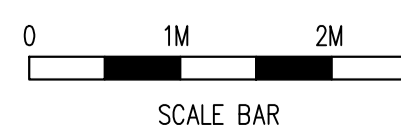

Rev	Date	By	Chkd	Revisions

Client
MR & MRS HEWASINGHAGE

Job Title
PART SINGLE/PART TWO STOREY REAR
EXTENSION & INTERNAL ALTERATIONS
AT 60 MAPLE CRESCENT
SIDCUP
KENT DA15 9LT

ARCHITECTURAL CONSULTANTS

ANDERSON NORTH

ANDERSON NORTH LIMITED
Glen Lodge
Priory Close, East Farleigh
Kent ME15 0EY
Tel: 01732 522 455
Mob: 07957 627 440

Scale AS SHOWN @ A1 Date 25/04/23

Drawing Title
EXISTING FLOOR PLANS
AND ELEVATIONS

Drawing No. 60-MAPLE-CRESCENT-01 Rev. A