




PROPOSED GROUND FLOOR PLAN  
SCALE 1:50

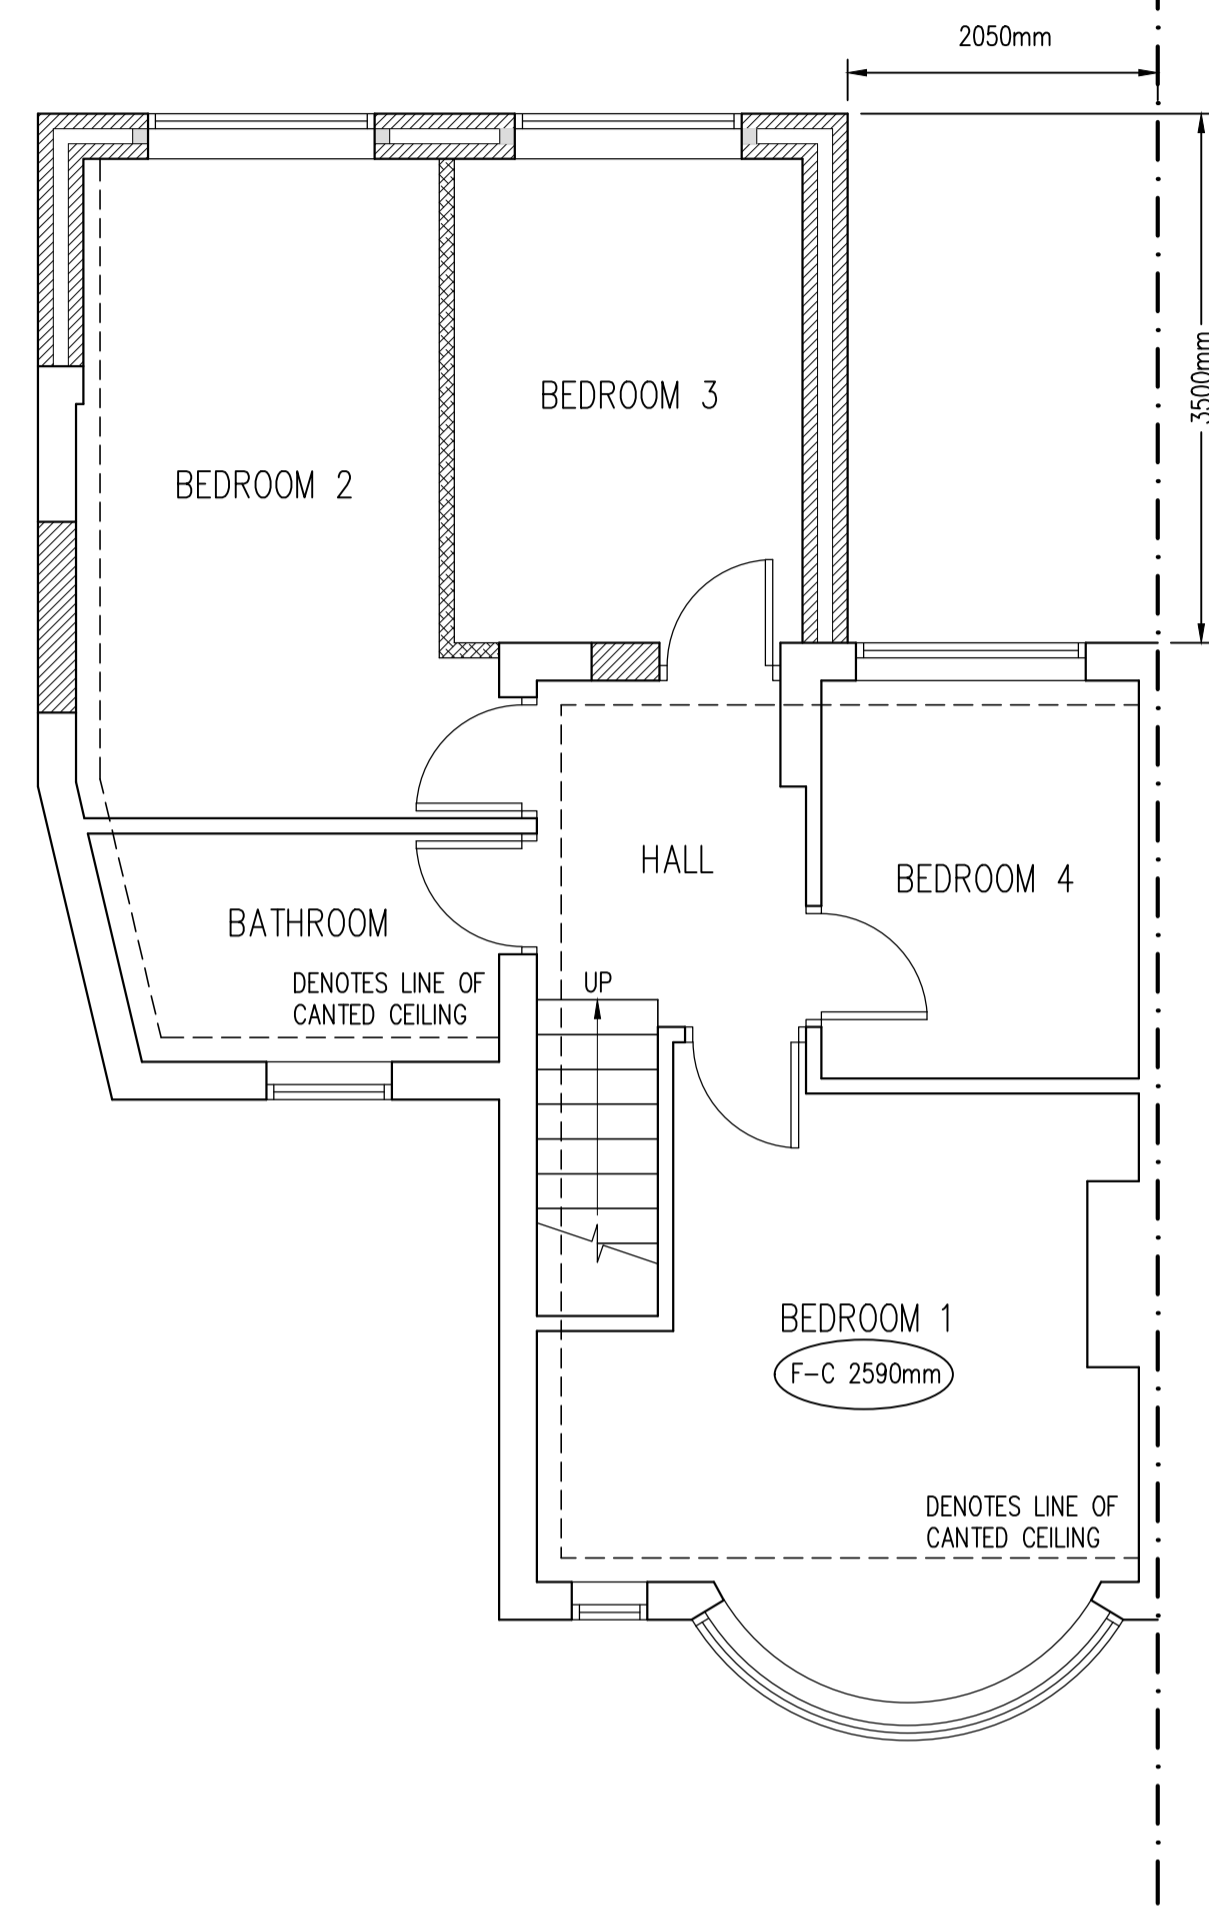


PROPOSED FIRST FLOOR PLAN  
SCALE 1:50

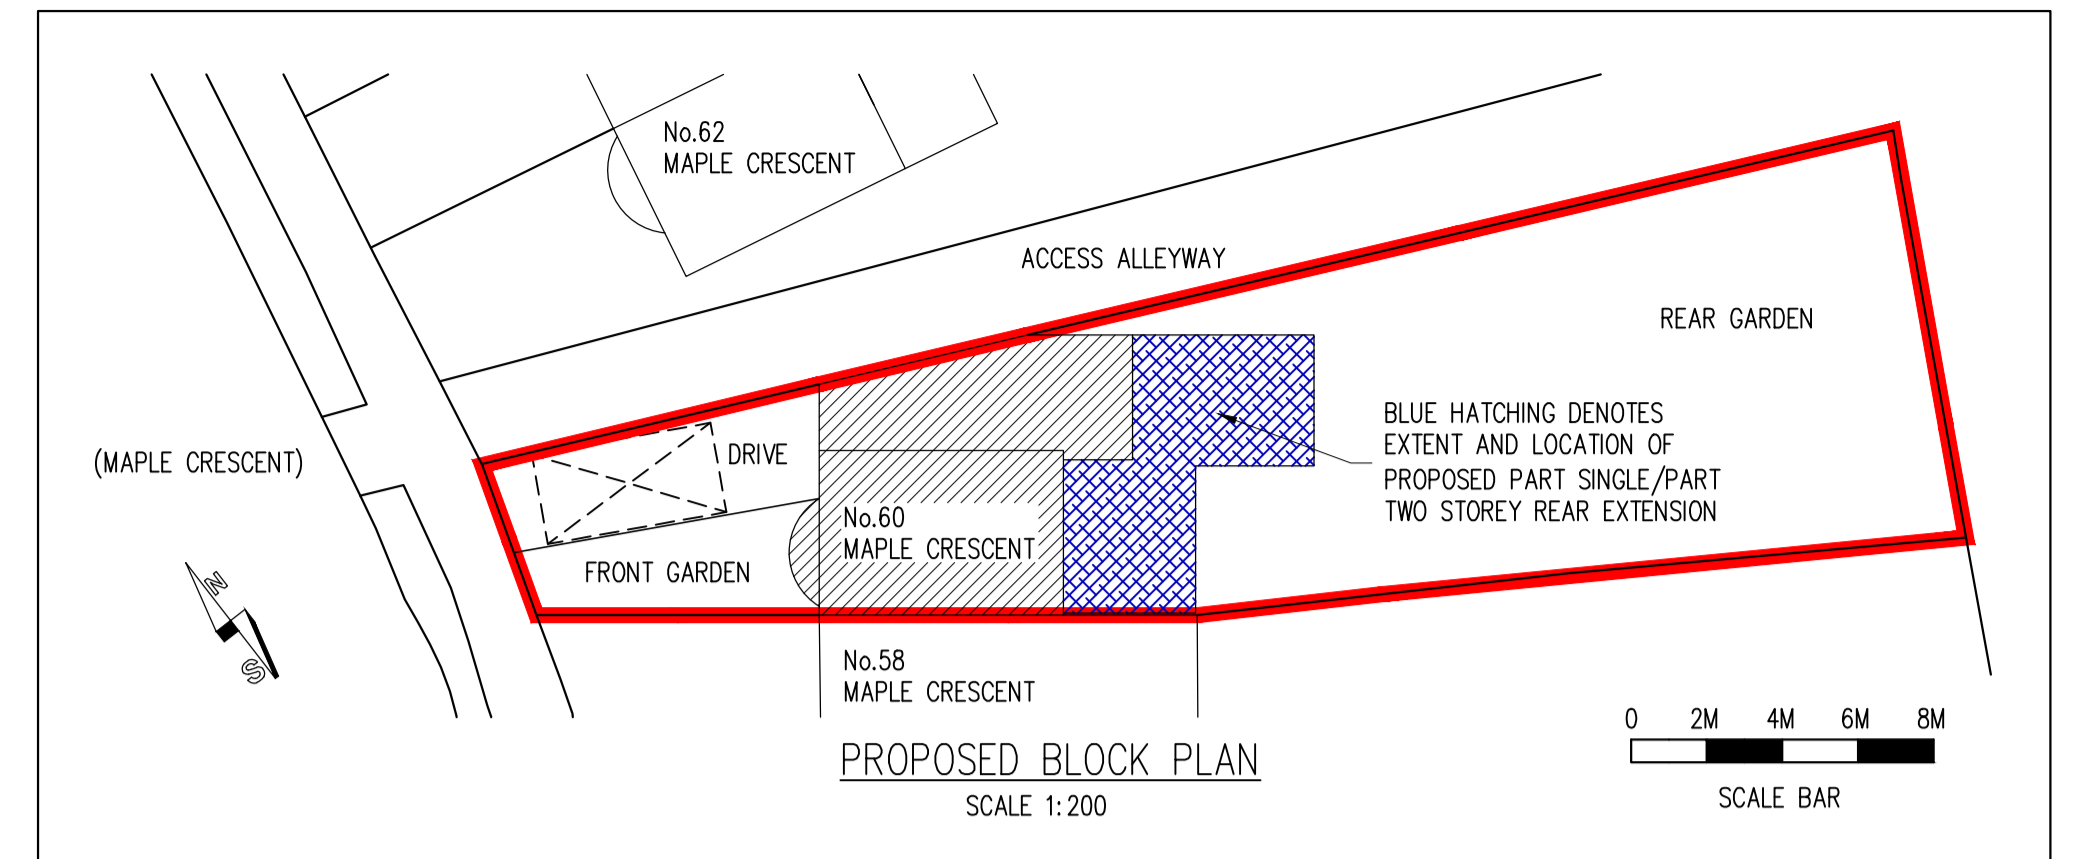


PROPOSED BLOCK PLAN  
SCALE 1:200

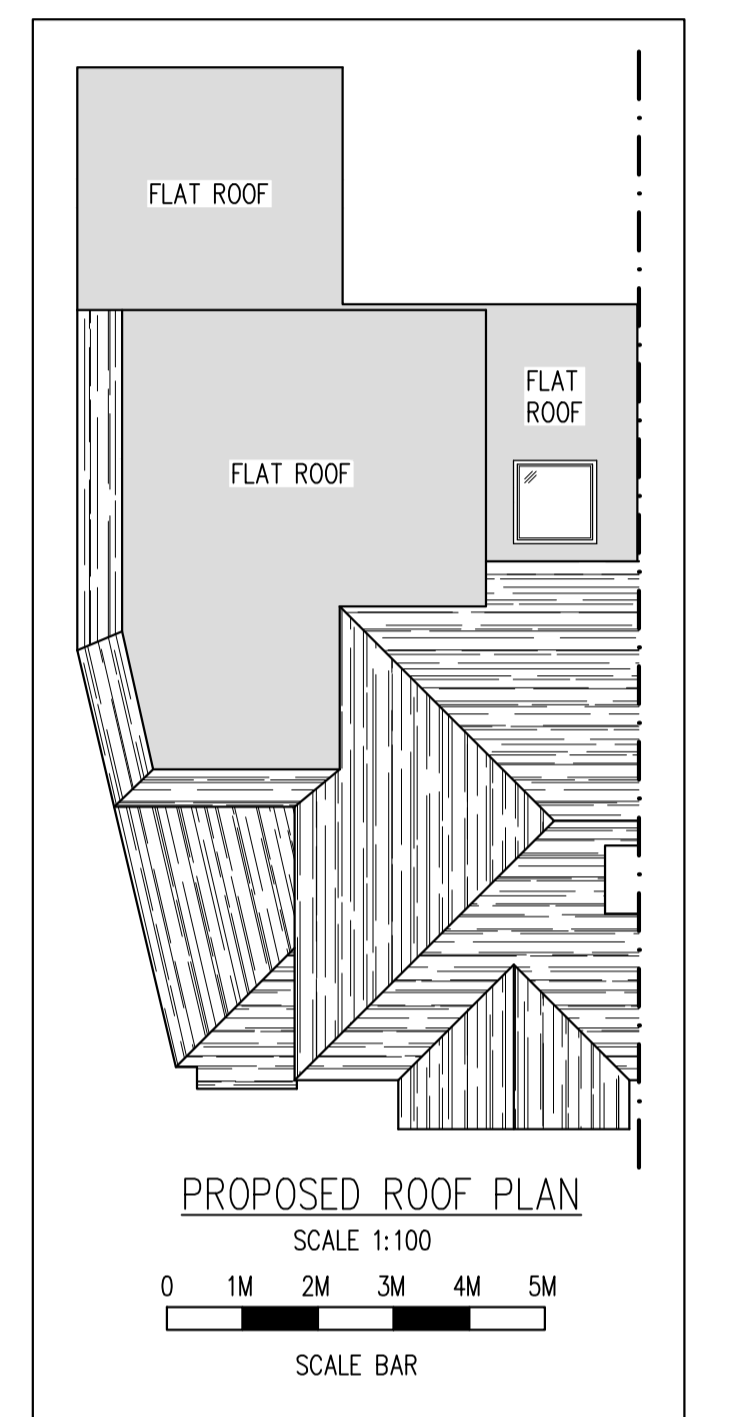


PROPOSED ROOF PLAN  
SCALE 1:100

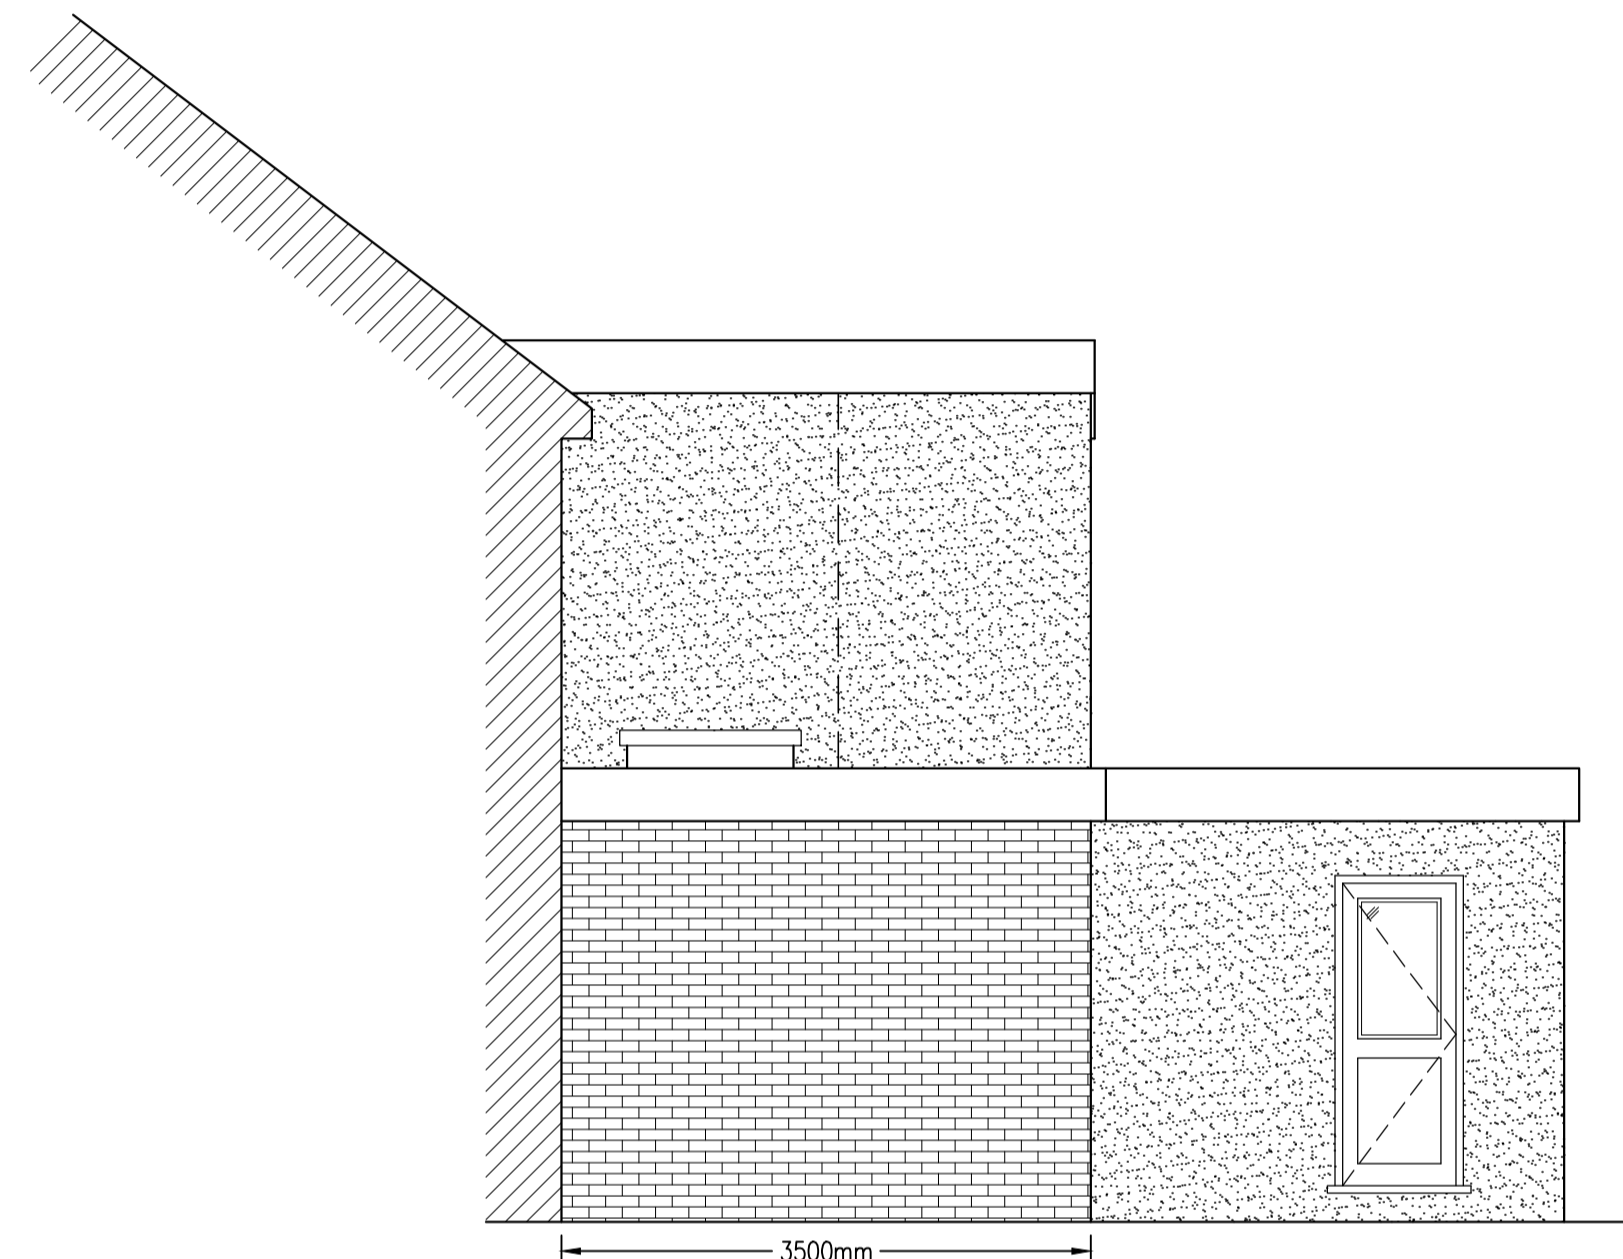

PROPOSED SIDE ELEVATION A  
SCALE 1:50

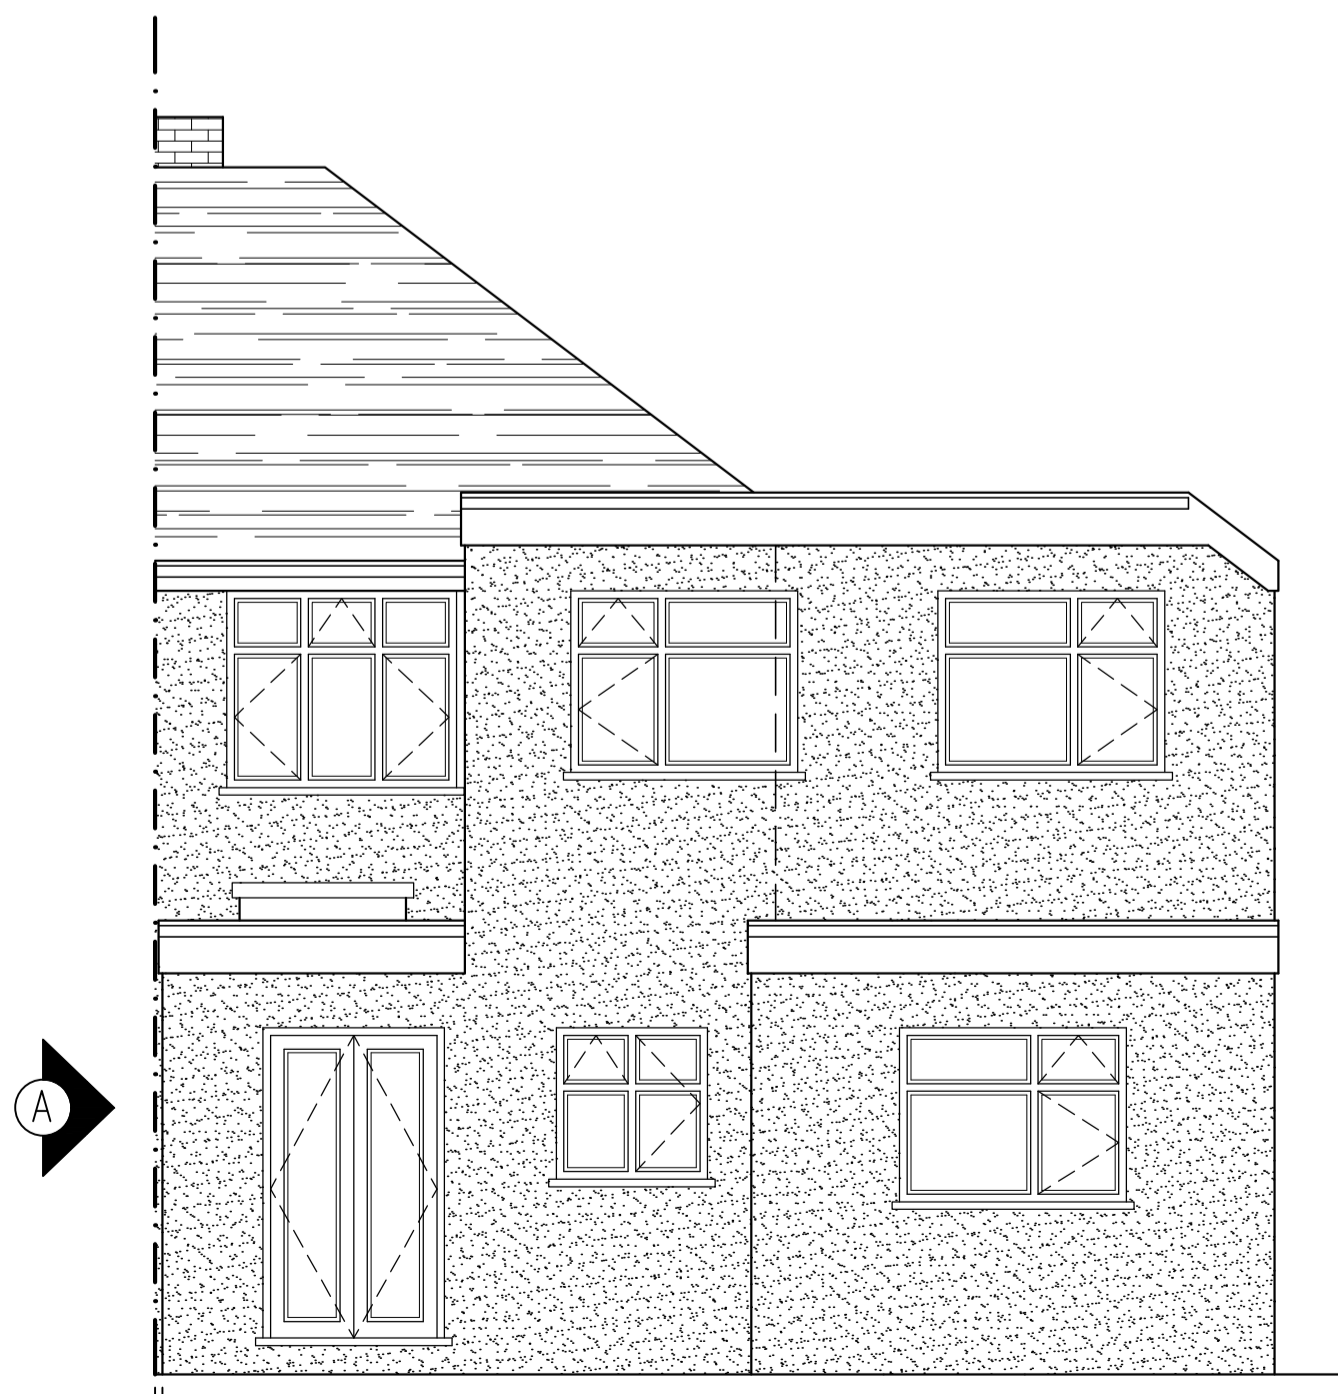

PROPOSED REAR ELEVATION  
SCALE 1:50

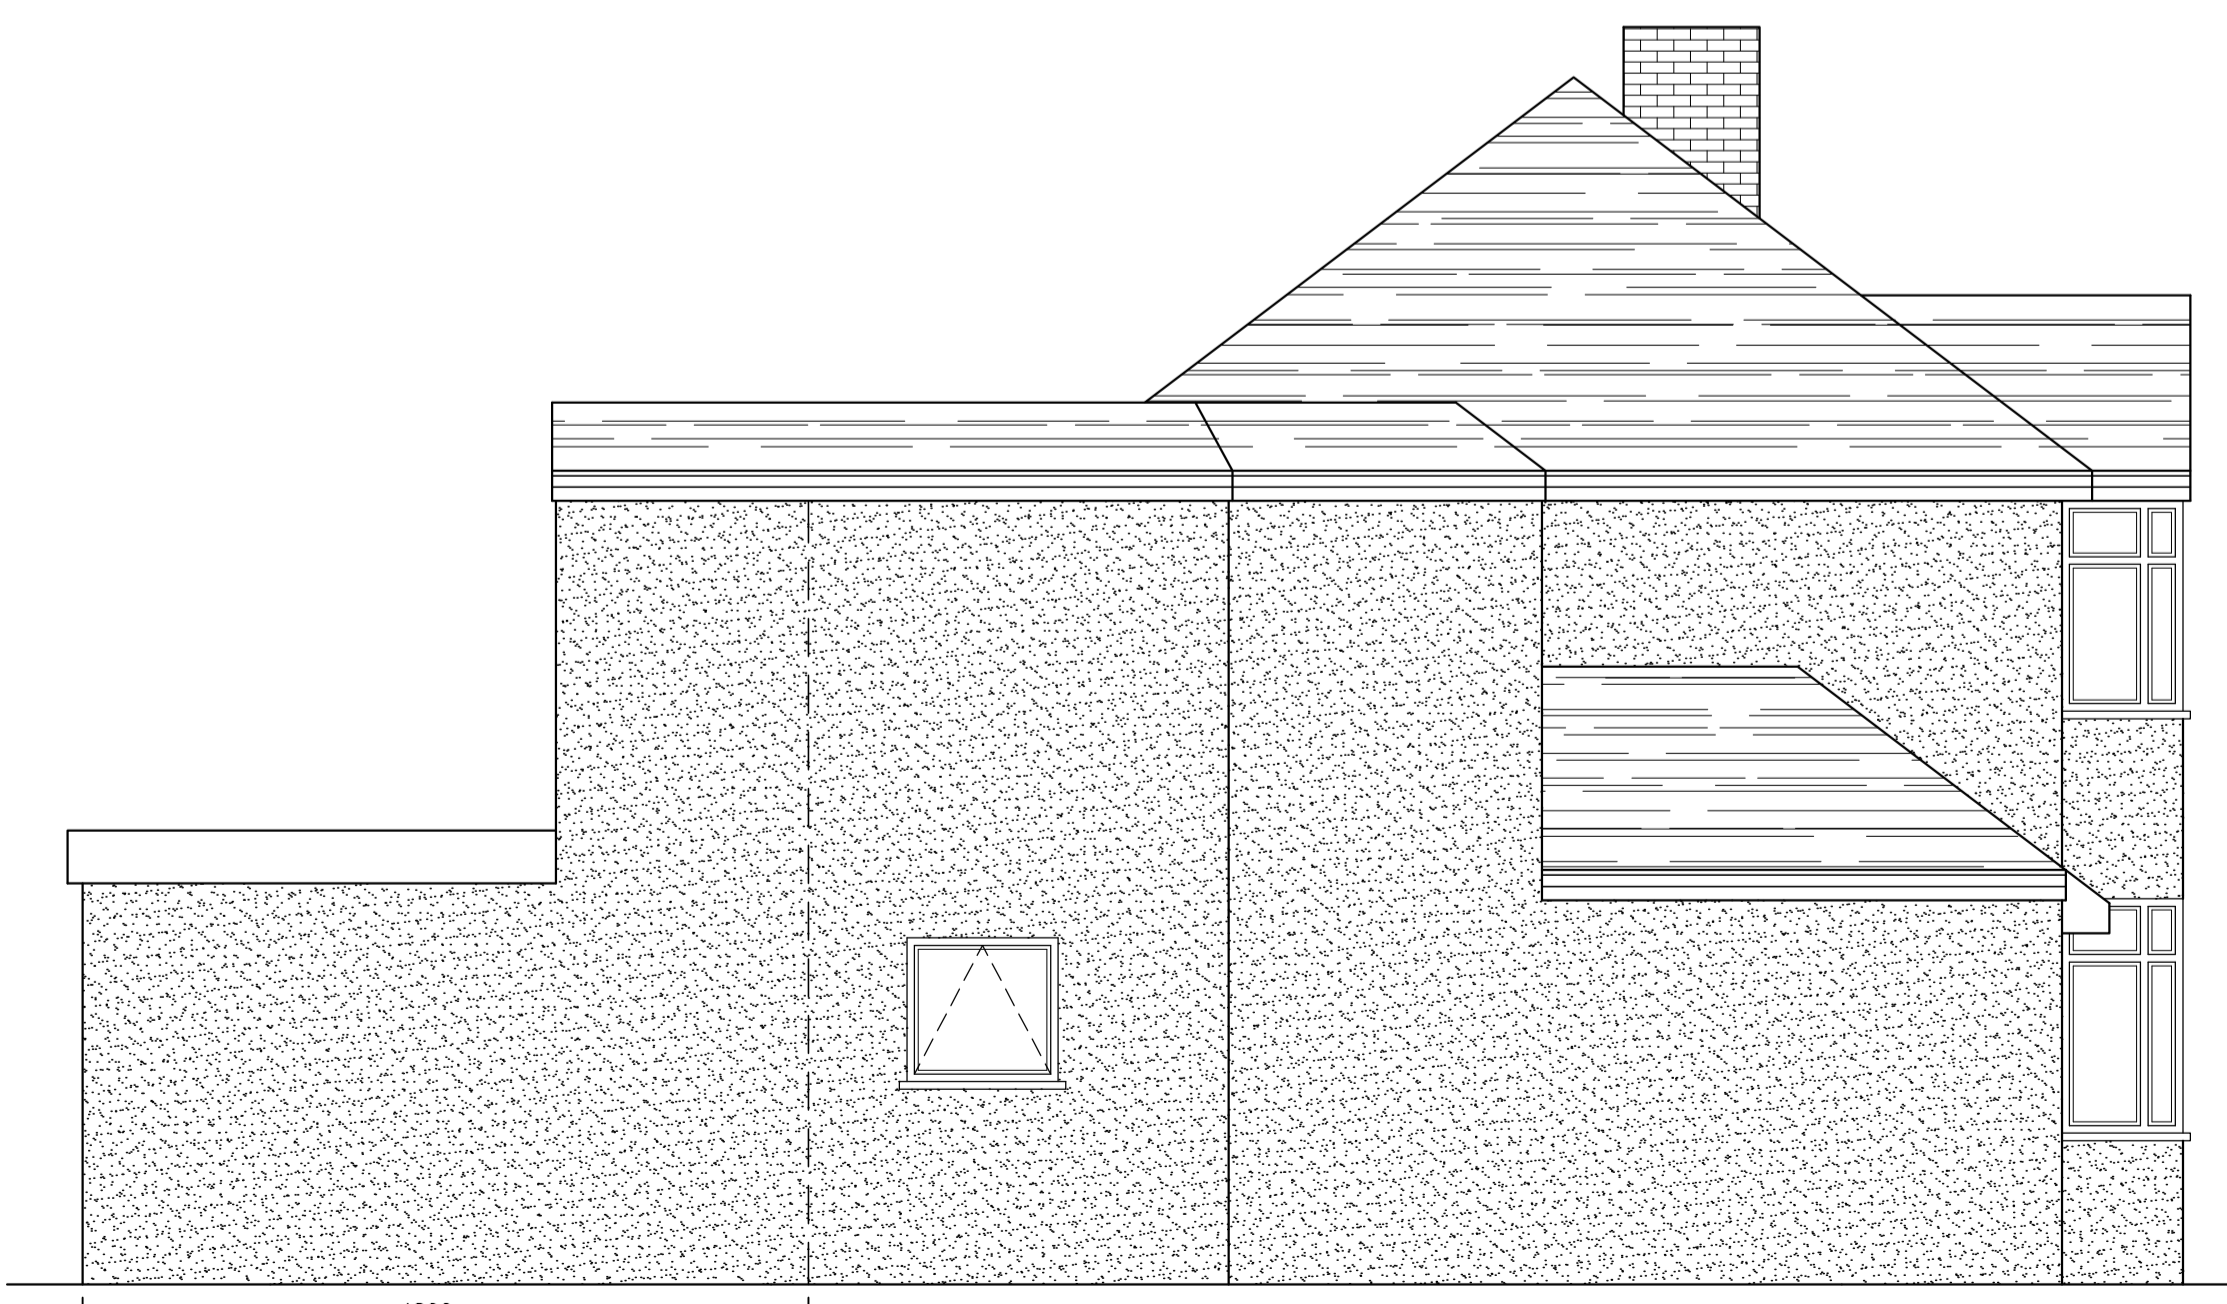

PROPOSED SIDE ELEVATION  
SCALE 1:50



PROPOSED FRONT ELEVATION  
SCALE 1:50



Rev	Date	By	Chkd	Revisions
B	18/09/23			CLIENT AMENDMENTS

Client  
MR & MRS HEWASINGHAGE

Job Title  
PART SINGLE/PART TWO STOREY REAR EXTENSION & INTERNAL ALTERATIONS AT 60 MAPLE CRESCENT SIDCUP KENT DA15 9LT

**ARCHITECTURAL CONSULTANTS**

**ANDERSON NORTH**

ANDERSON NORTH LIMITED  
Glen Lodge  
Priory Close, East Farleigh  
Kent ME15 0EY  
Tel: 01732 522 455  
Mob: 07957 627 440

Scale AS SHOWN @ A1 Date 25/04/23

Drawing Title  
PROPOSED FLOOR PLANS AND ELEVATIONS

Drawing No. 60-MAPLE-CRESCENT-02 Rev. B