



## NOTES


1. All Dimensions to be checked on site.
2. The landscape areas demarcated including levels are for representation purposes only and may vary on site.
3. The drawing is for the planning purposes only.

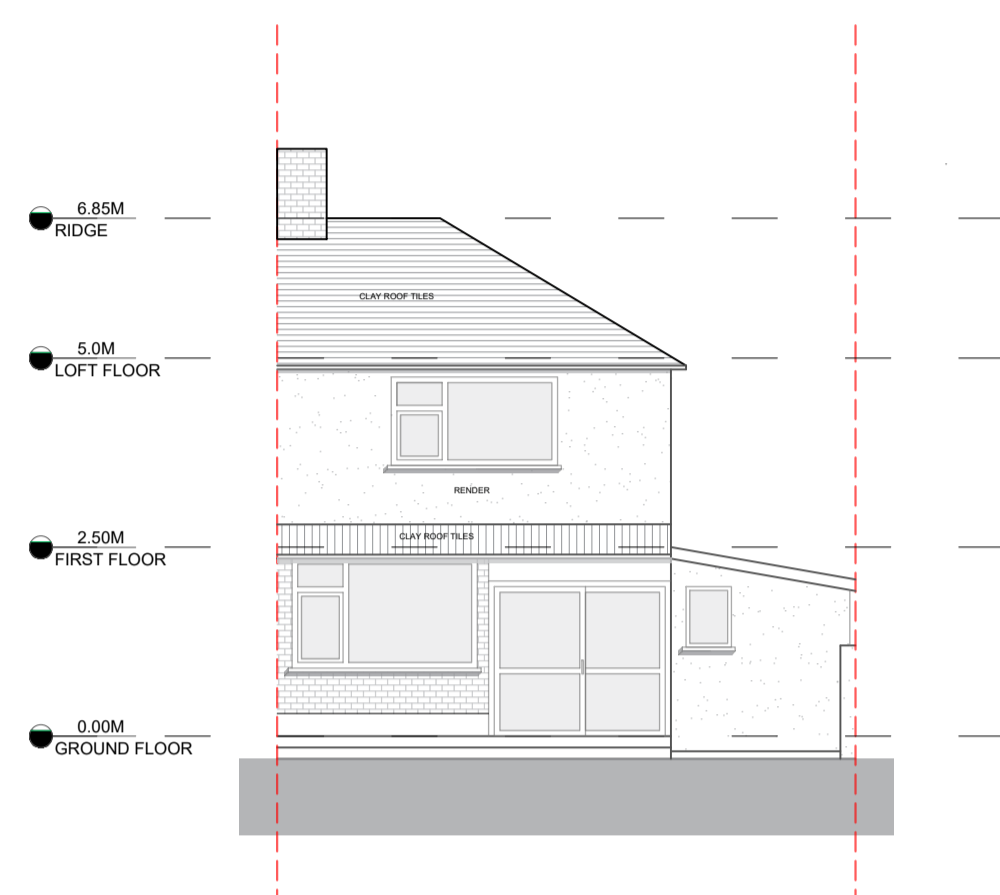


FRONT ELEVATION | 1:100

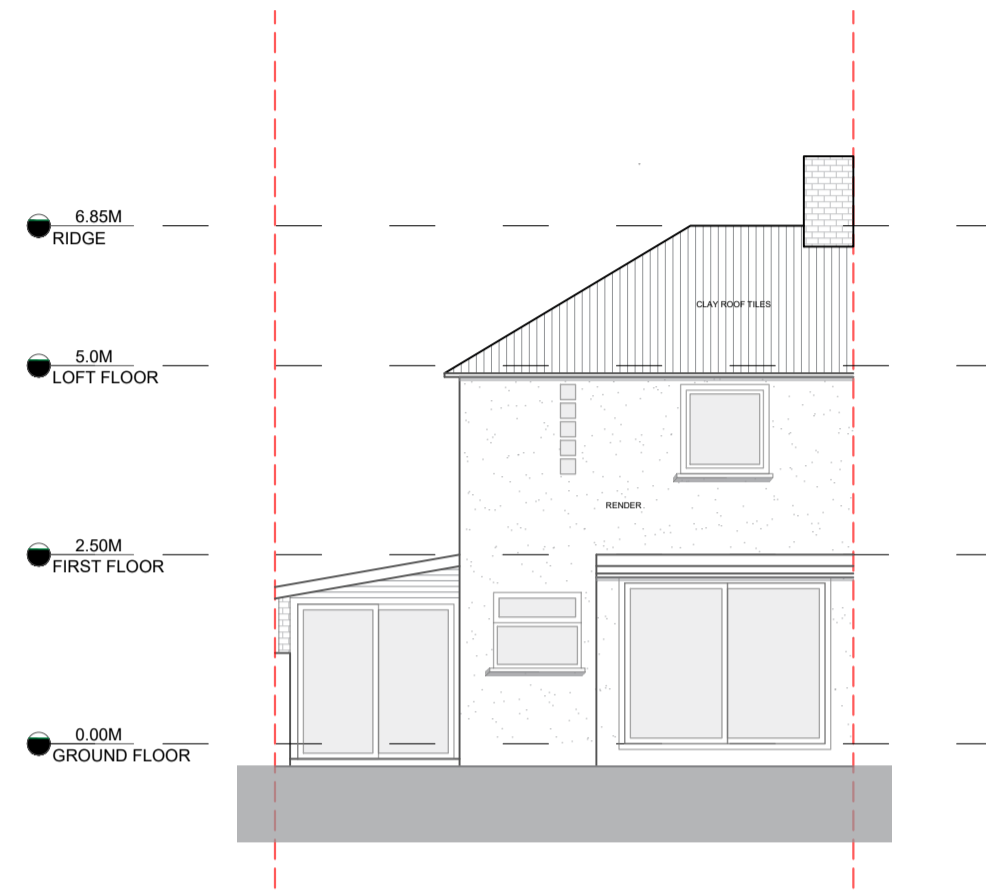

REAR ELEVATION | 1:100

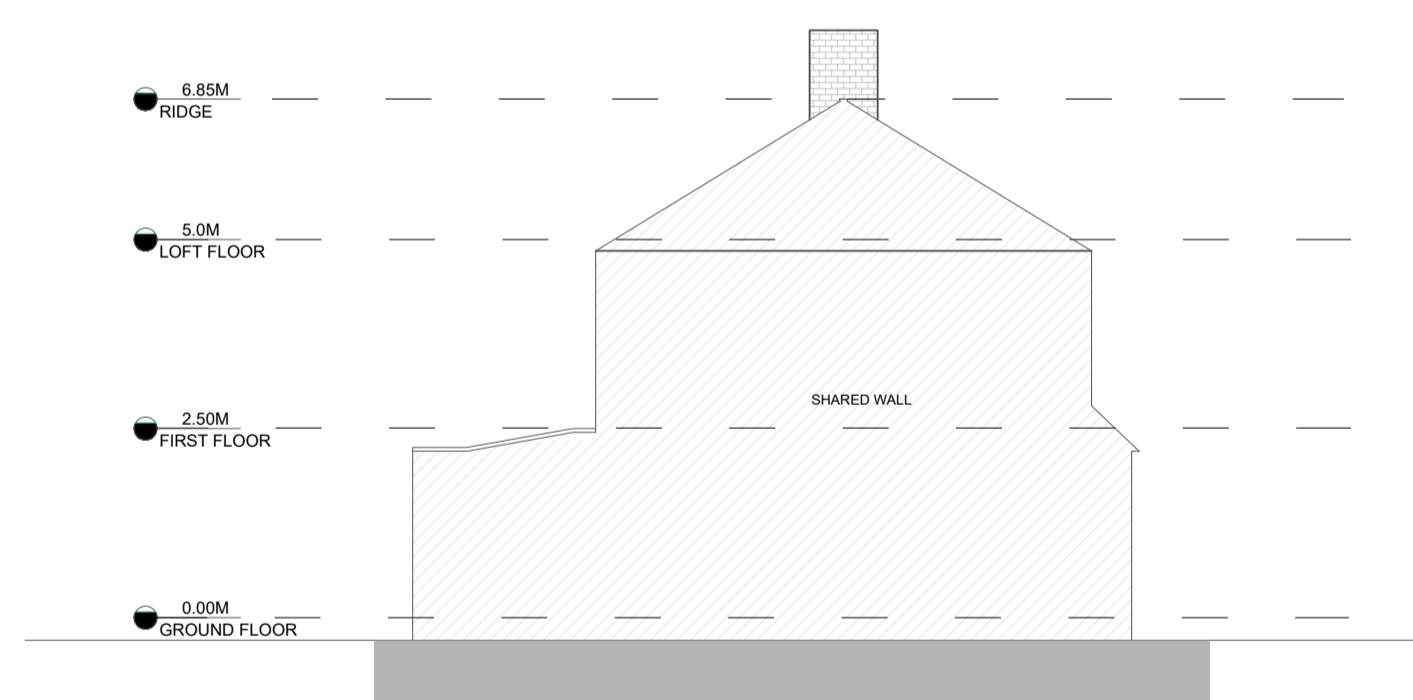

LEFT ELEVATION | 1:100

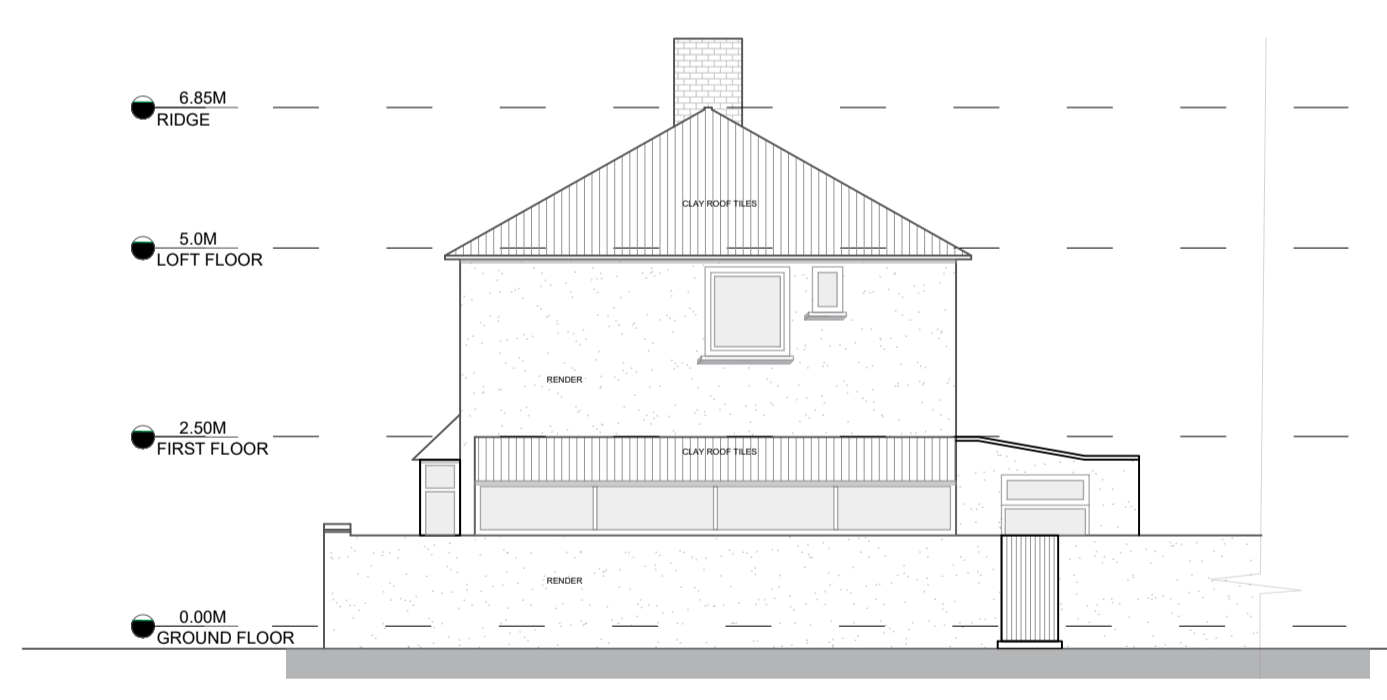

RIGHT ELEVATION | 1:100

NUMBER 03 REVISIONS 00

DATE 02/02/24



VALID FOR CONSTRUCTION IF STAMPED AND SIGNED BY ARCHITECT

PROJECT STAGE PERMITTED DEVELOPMENT

PROJECT TITLE

95 Briar Road  
WD25 0LQ

KEY PLAN

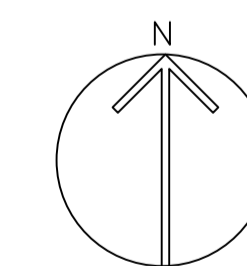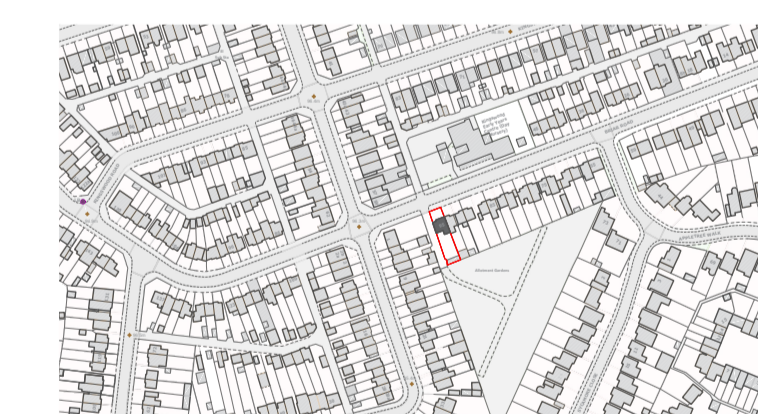

DRAWING TITLE

EXISTING  
ELEVATIONS

1:100 @ A1	SCALE
NV	DRAWN
835	CHECKED
	PROJECT NO.

