


LOWER BRIDGE STREET
PROPOSED PLAN

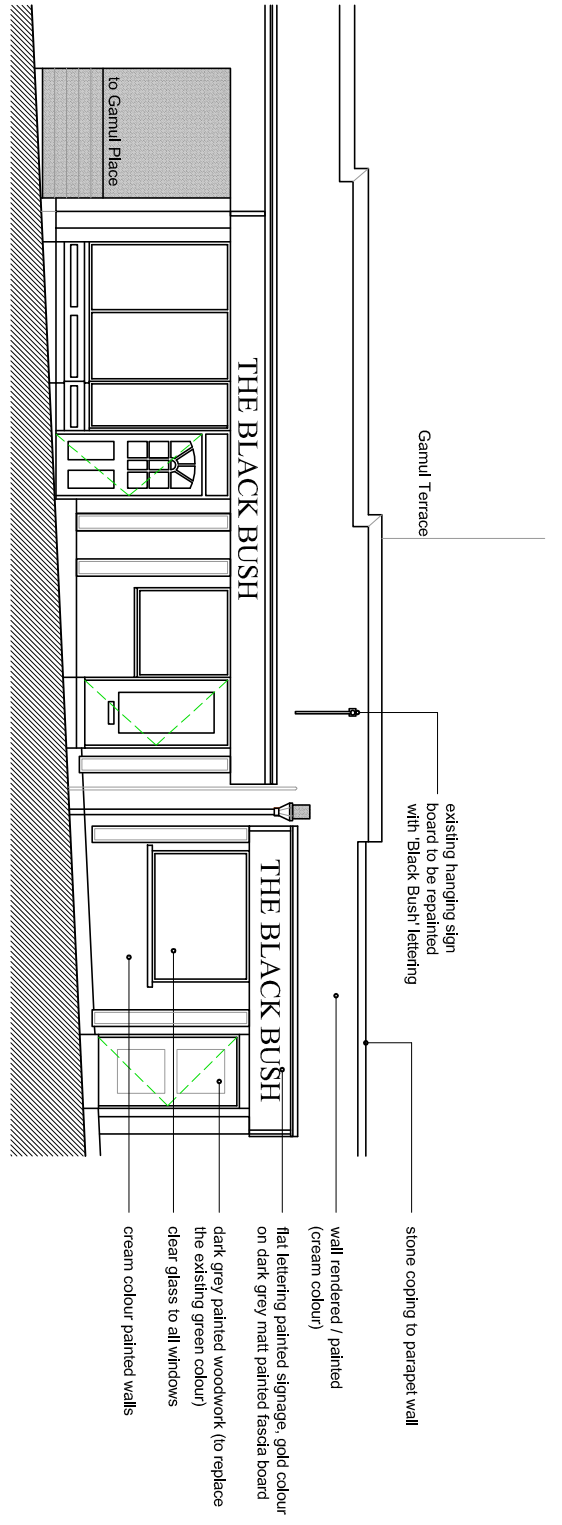


LOWER BRIDGE STREET
PROPOSED ELEVATION 'A'

go2plan
 Design & Planning

Tel: 07957 634478 email: jon@go2plan.co.uk

PROPOSED FLOOR PLAN & FRONT ELEVATION
 56 - 60, LOWER BRIDGE STREET
 CHESTER
 CH1 1RU

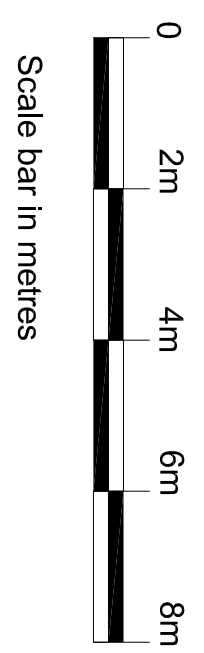

Dwg No. **LBS 003**
 Scale: **1:100 @ A3**
 date: **05.01.24**
 drawn: **jon evans**