



Notes


- 1- This drawing is copyright and the property of Nodus Projects and must not be copied in whole or part without their prior written permission.
- 2- This drawing is to be read in conjunction with the appropriate Engineering drawings, together with any other relevant Nodus Projects drawings, sketches and scope of works documents.
- 3- This drawing is indicative only and must not be scaled. Layout and dimensions provided are to be verified on site. The Contractor must report any discrepancies and errors or omissions to Nodus prior to construction commencing.
- 4- Nodus reserve the right to review and impose changes to the drawings at any stage if deemed necessary.

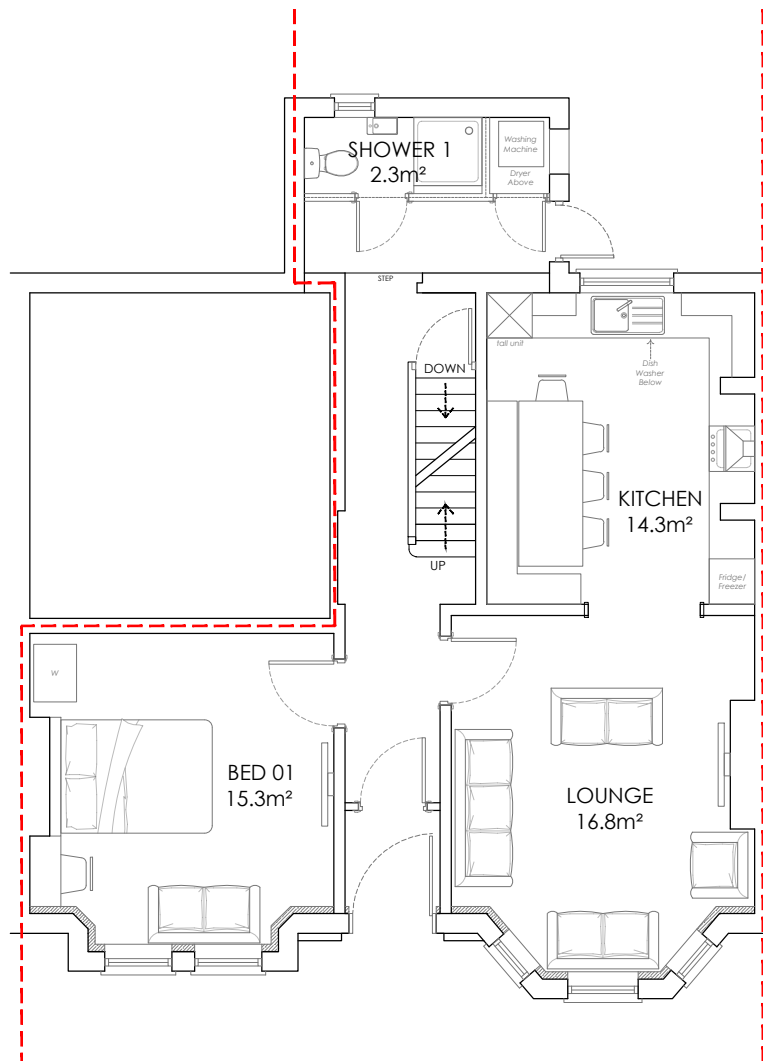


Ground Floor Plan
Proposed
Scale 1:100 @ A3

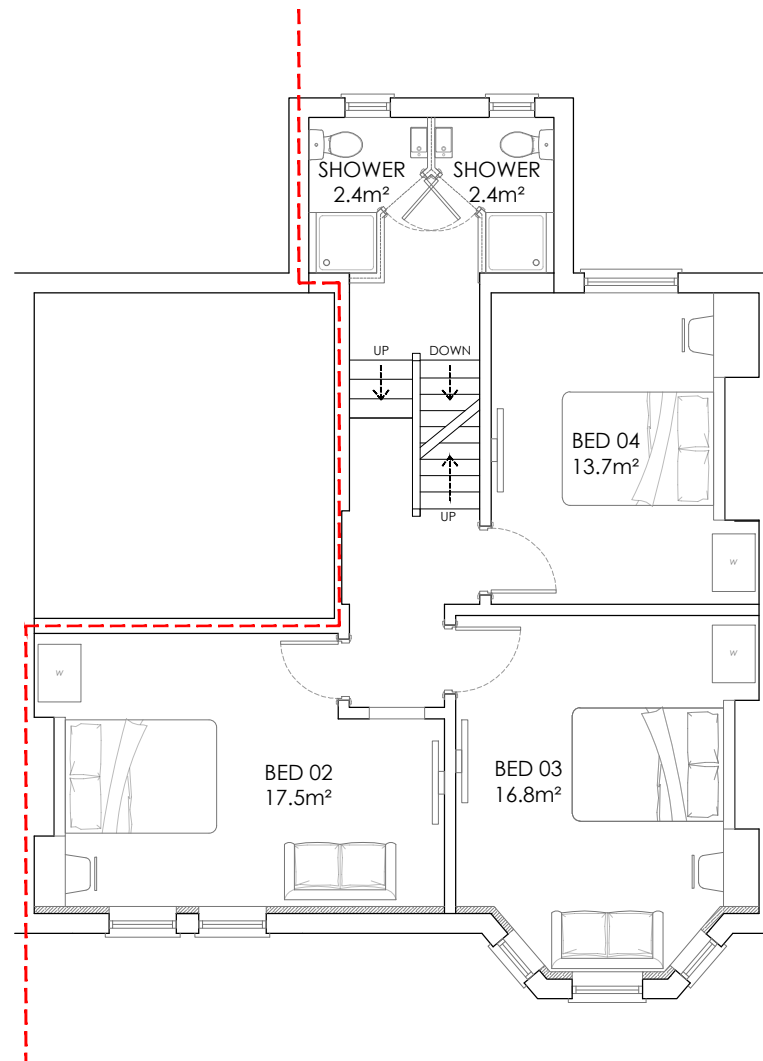

First Floor Plan
Proposed
Scale 1:100 @ A3

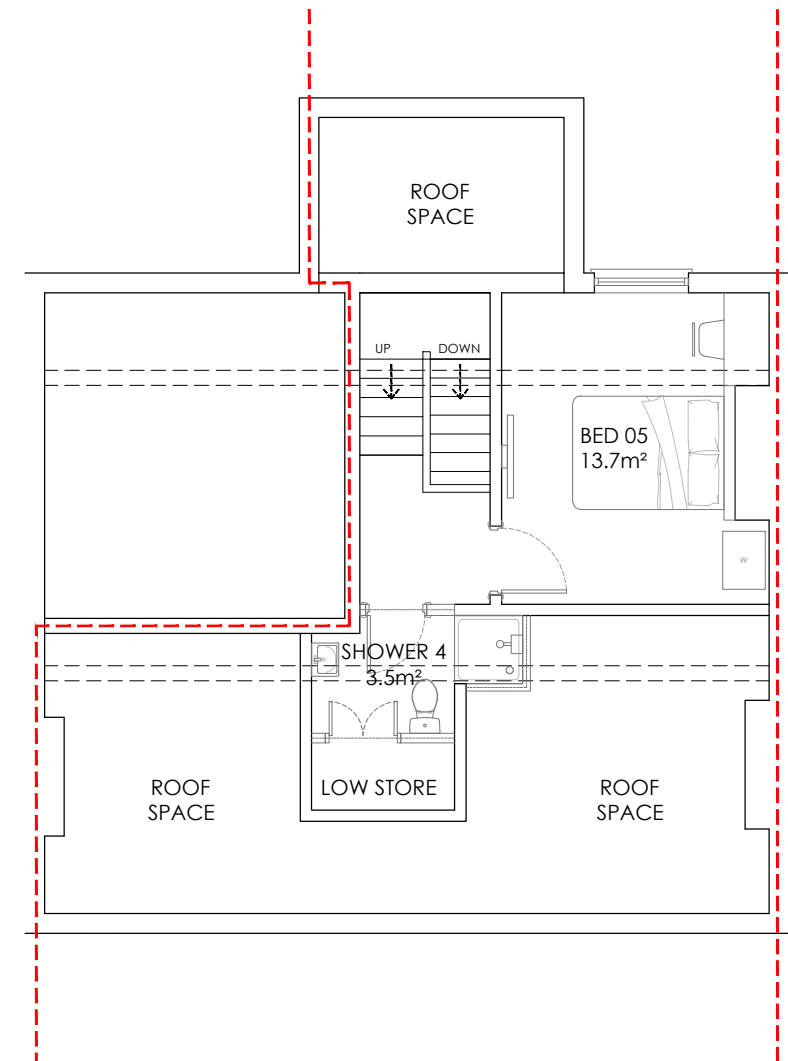

Second Floor Plan
Proposed
Scale 1:100 @ A3

 

Project 27 Cecil Rd, Seaforth, Liverpool L21 1DB	
Title Proposed Floor Plans	
DWG Number NP-059-PL-003	Revision A