



The use of this data by the recipient acts as an agreement of the following statements. Do not use this data if you do not agree with any of the following statements:
 All drawings are based upon site information supplied by third parties and as such their accuracy cannot be guaranteed.
 All features are approximate and subject to clarification by a detailed topographical survey, statutory service enquiries, and confirmation of the legal boundaries.
 The controlled version of this drawing should be viewed in DWG or PDF format not DWG or other formats.
 All points of this drawing must be made in full colour.
 Reproduction of this drawing in whole or in part is prohibited without the prior permission. Do not scale the drawing.
 Use figured dimensions in all cases. Check all dimensions on site.
 Any discrepancies must be reported in writing to mparchitect before proceeding.

REVISIONS


No.	DATE	DESCRIPTION

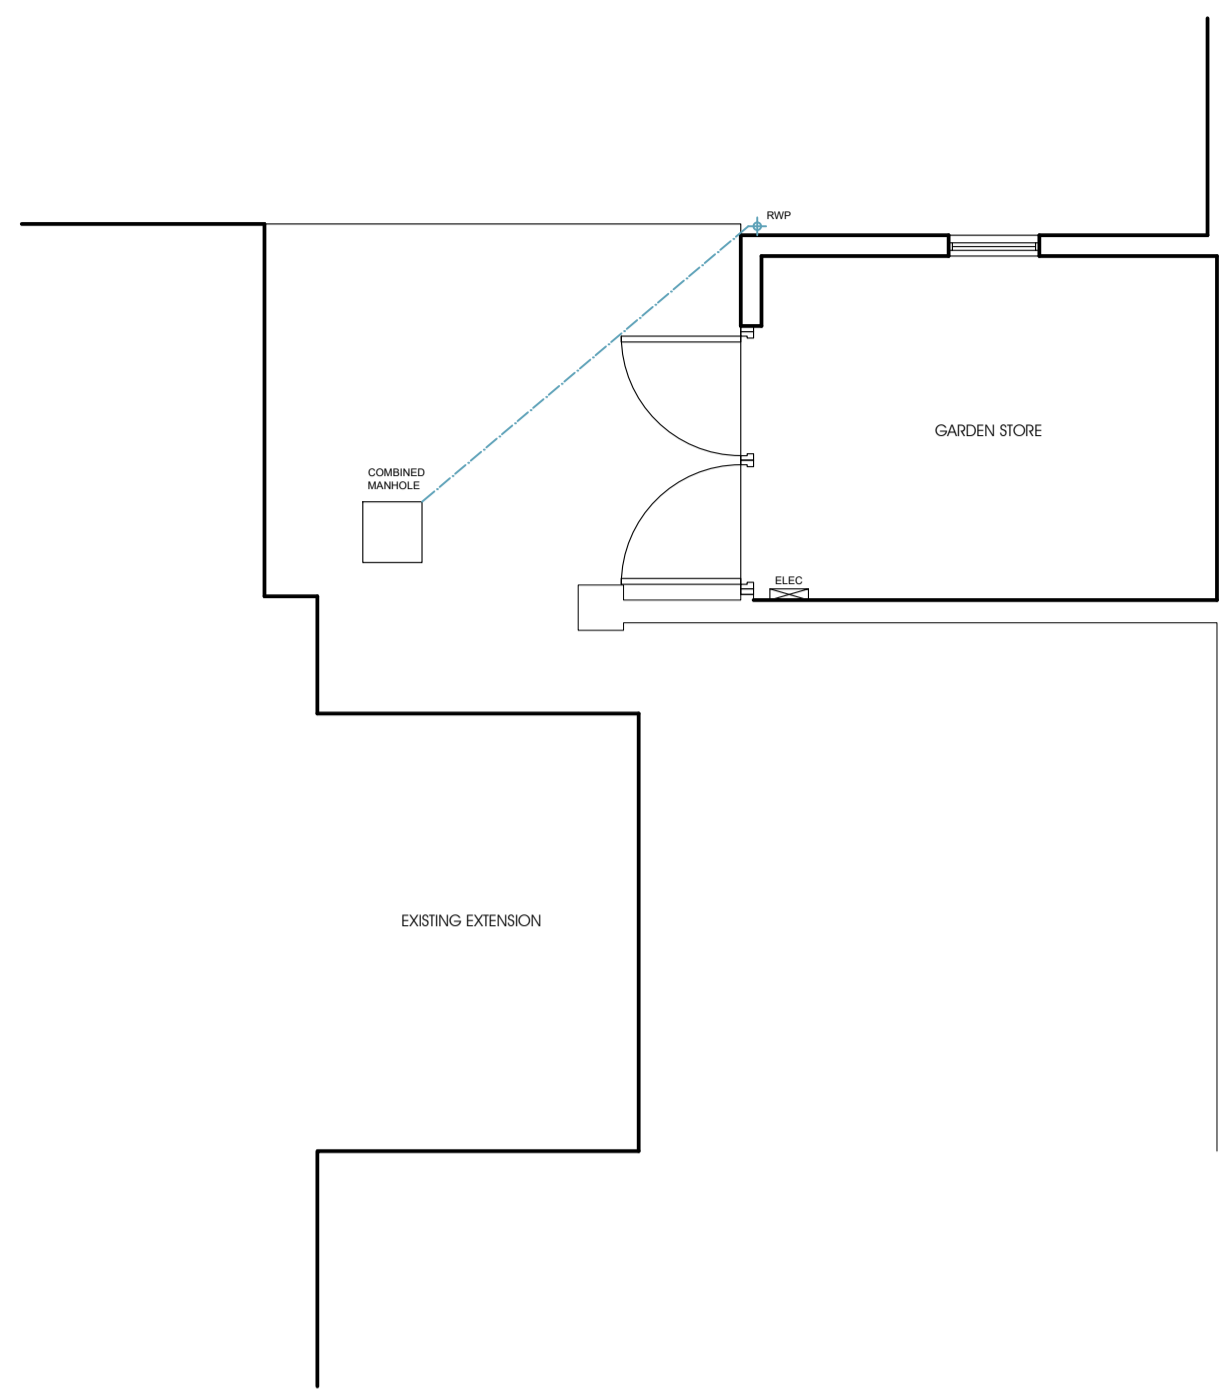


GROUND FLOOR PLAN AS EXISTING

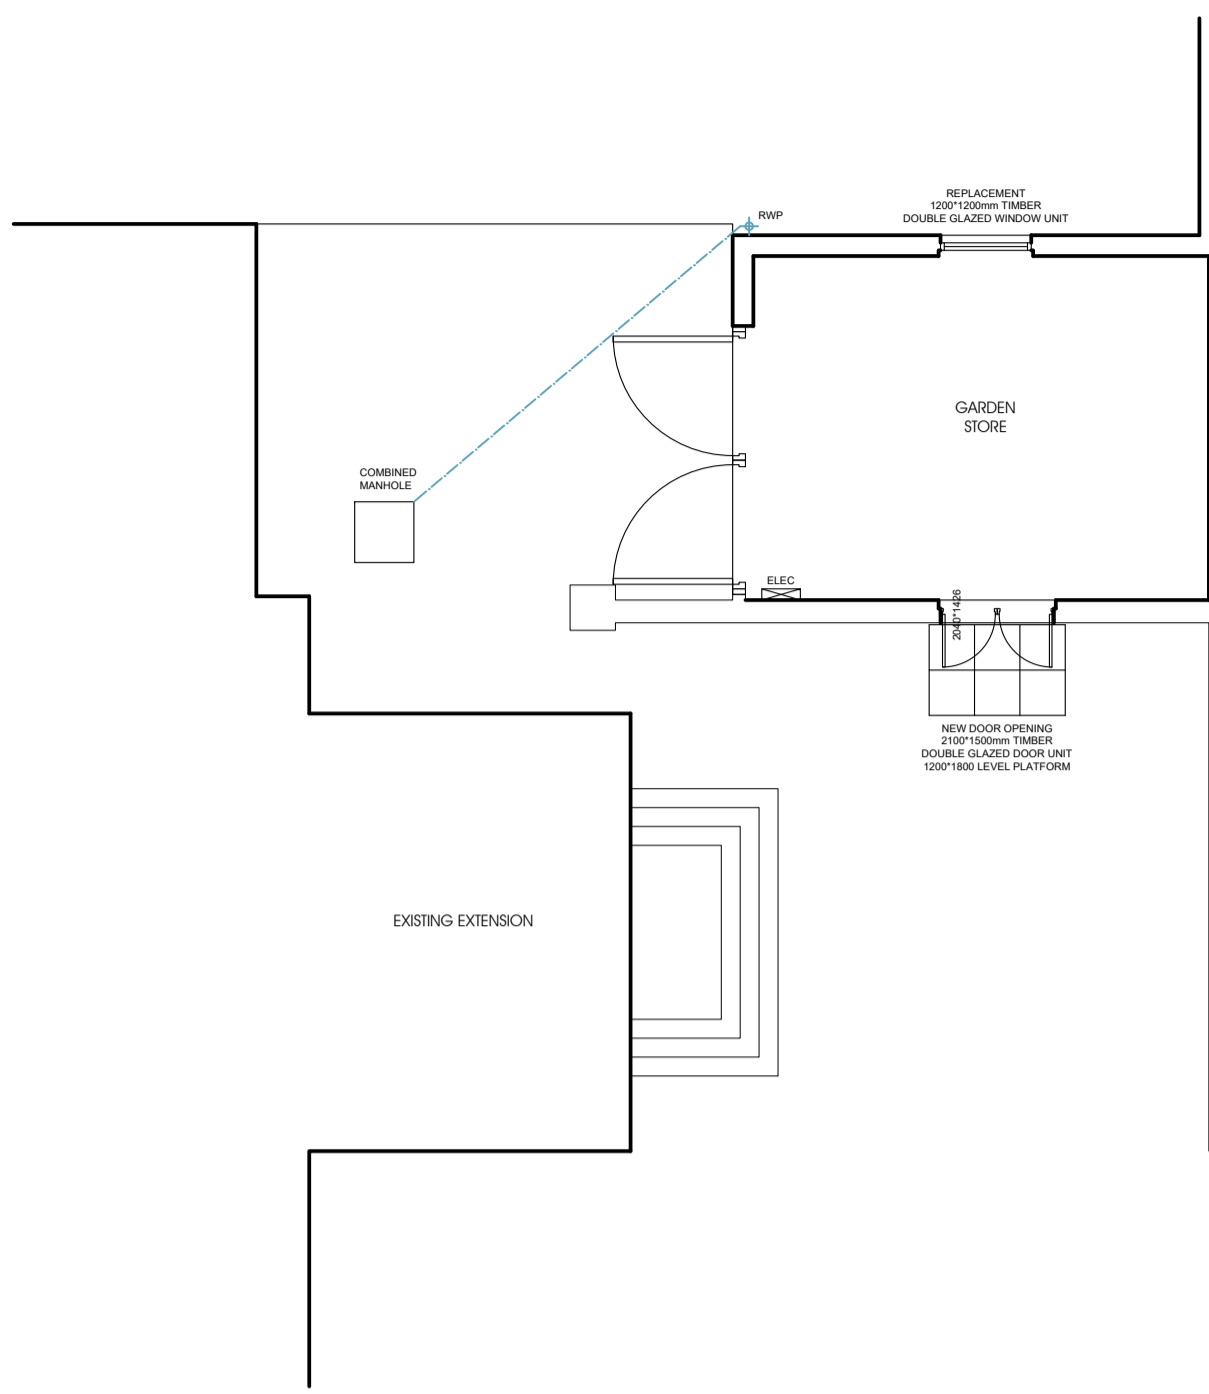


GROUND FLOOR PLAN AS PROPOSED

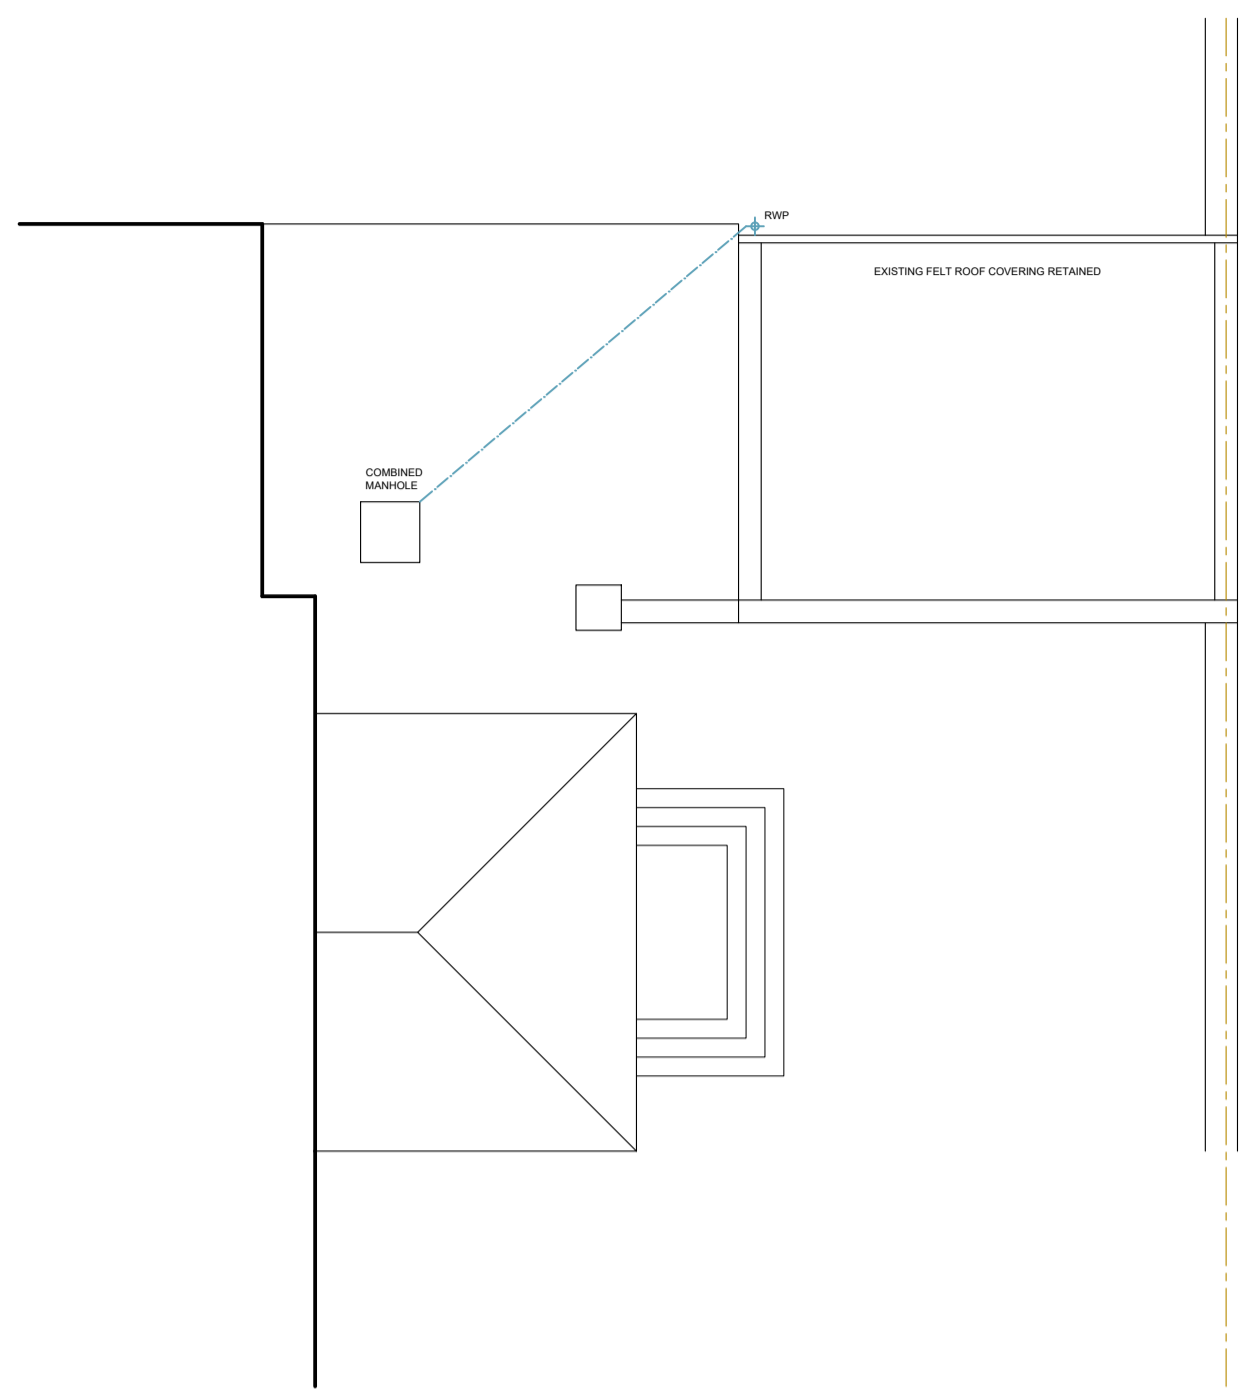


ROOF PLAN AS PROPOSED (NO CHANGE)

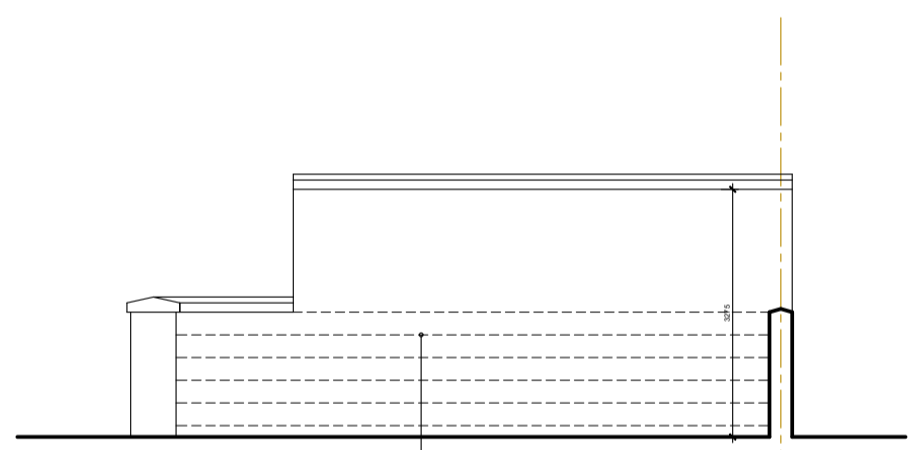


SOUTH ELEVATION AS EXISTING

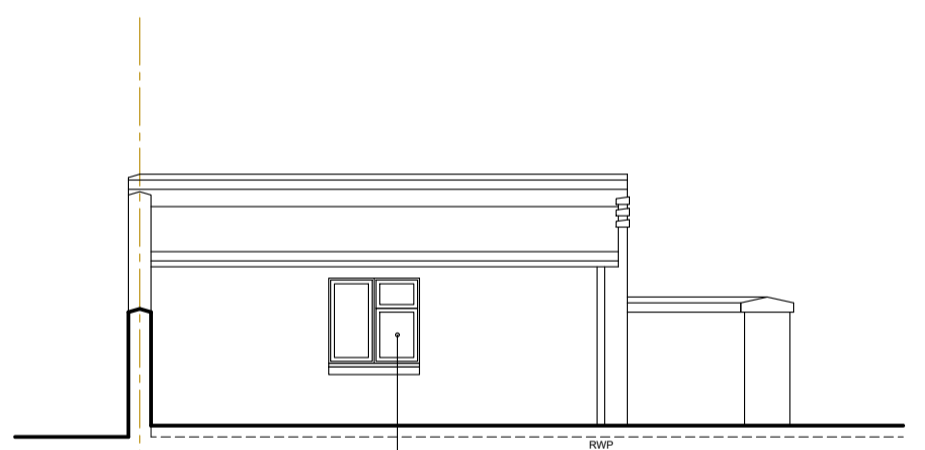


NORTH ELEVATION AS EXISTING

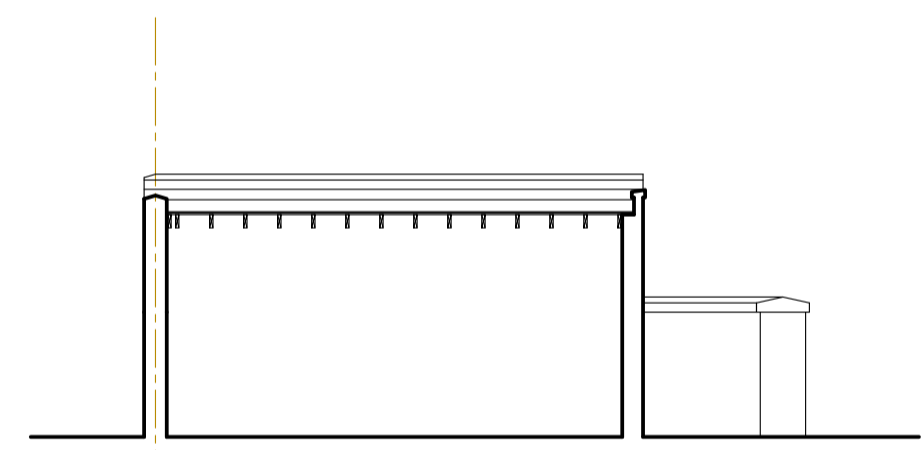


CROSS SECTION A AS EXISTING

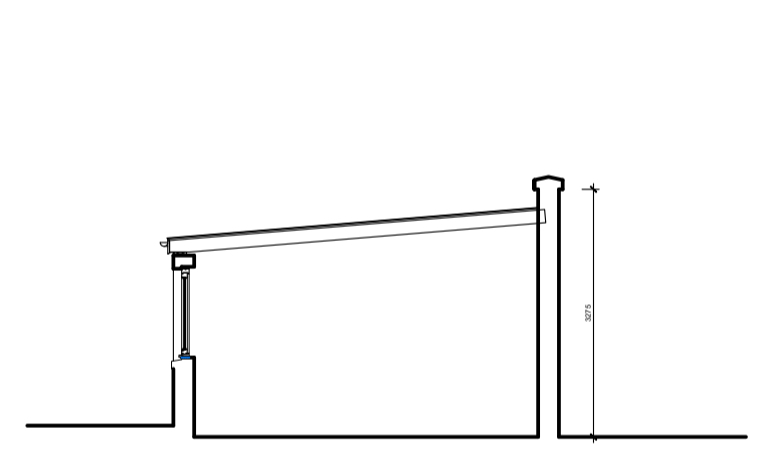


CROSS SECTION B AS EXISTING

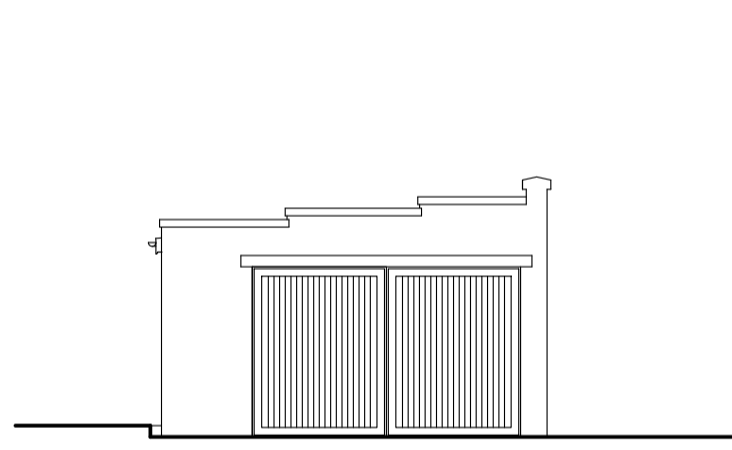


WEST ELEVATION AS EXISTING

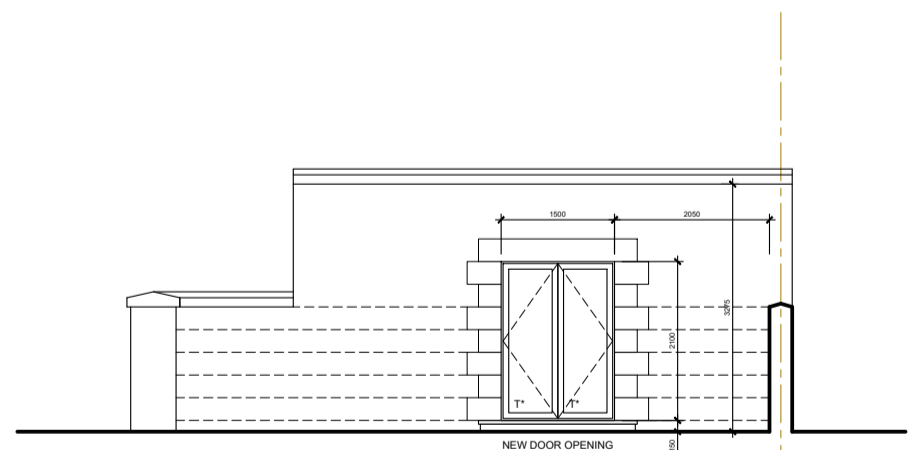


SOUTH ELEVATION AS PROPOSED

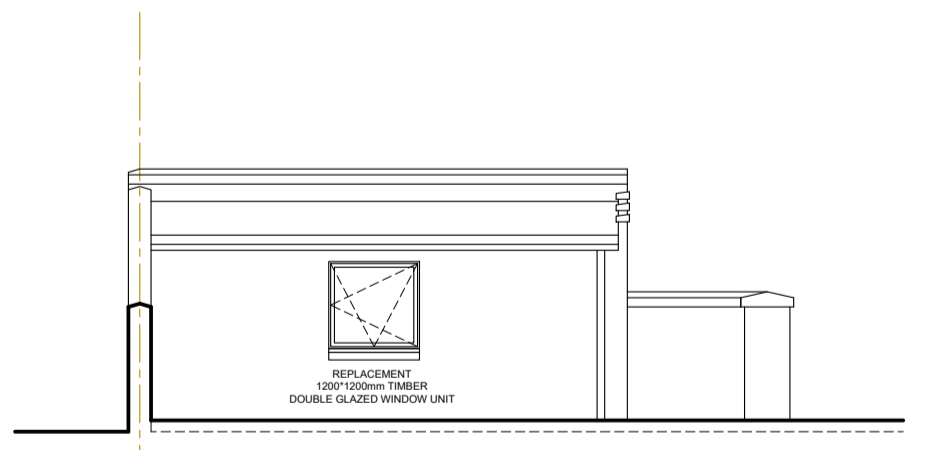


NORTH ELEVATION AS PROPOSED

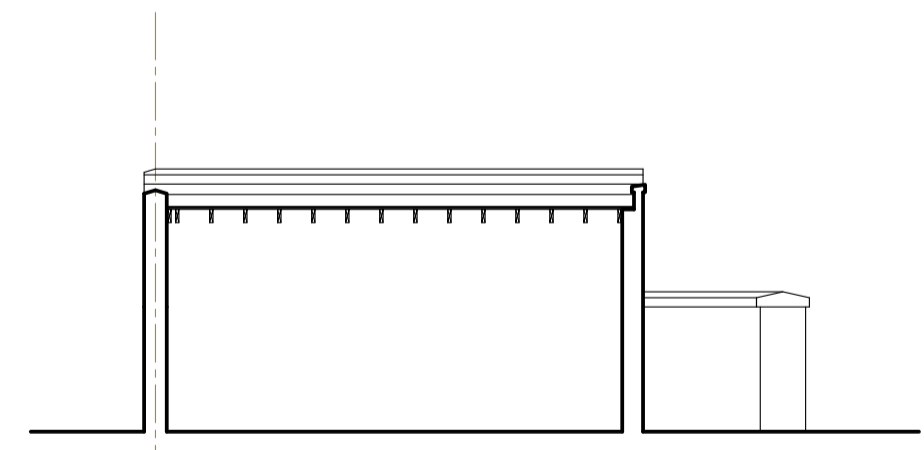

CROSS SECTION A AS PROPOSED

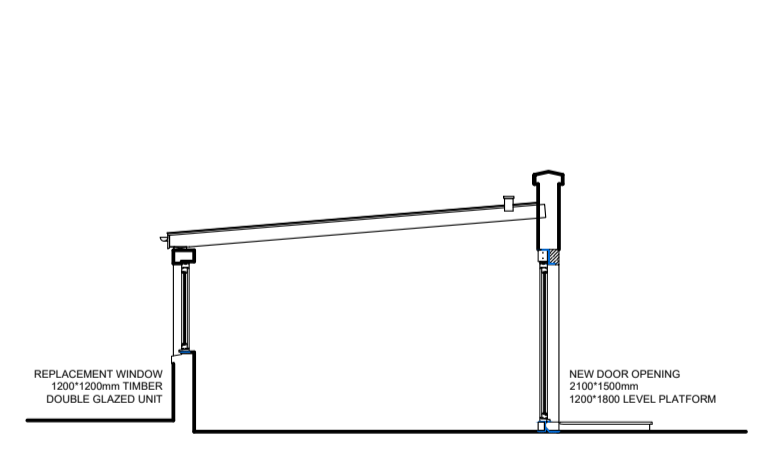

CROSS SECTION B AS PROPOSED

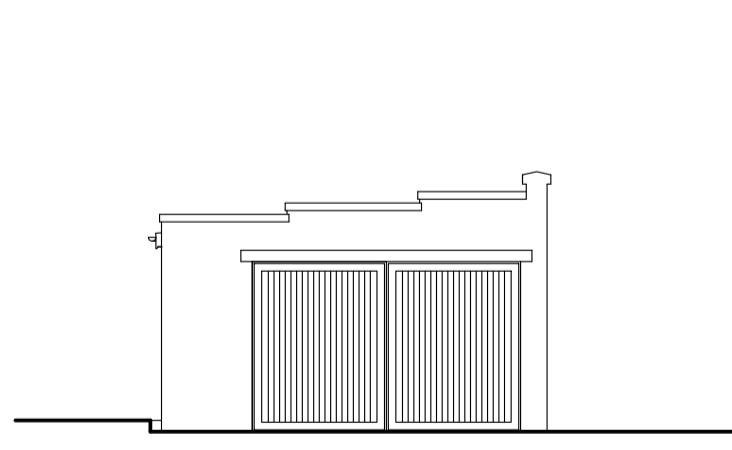

WEST ELEVATION AS PROPOSED (NO CHANGE)

mparchitecture limited
 Castle View
 Steuart Road
 Bridge of Allan FK9 4JX
 07969 294 272
 info@mparchitect.co.uk

STATUS

PLANNING

PROJECT
 DOOR OPENING
 INVERTIEL
 41 CHALTON ROAD
 BRIDGE OF ALLAN FK9 4EF

TITLE
 PLANS / ELEVATIONS

PROJECT No. 24_590	DRAWING No. (A)590/ 103
SCALE 1:100	DATE 23 JAN 24
DRAWN BY MP	REVISION -