




WEST ELEVATION

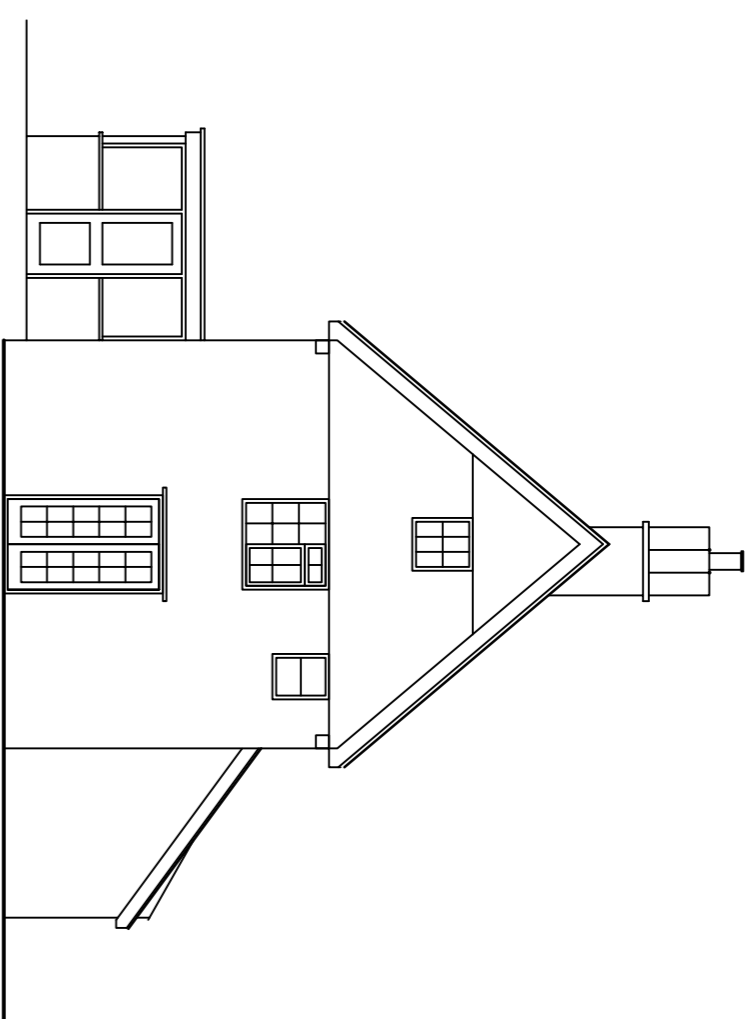


SOUTH ELEVATION

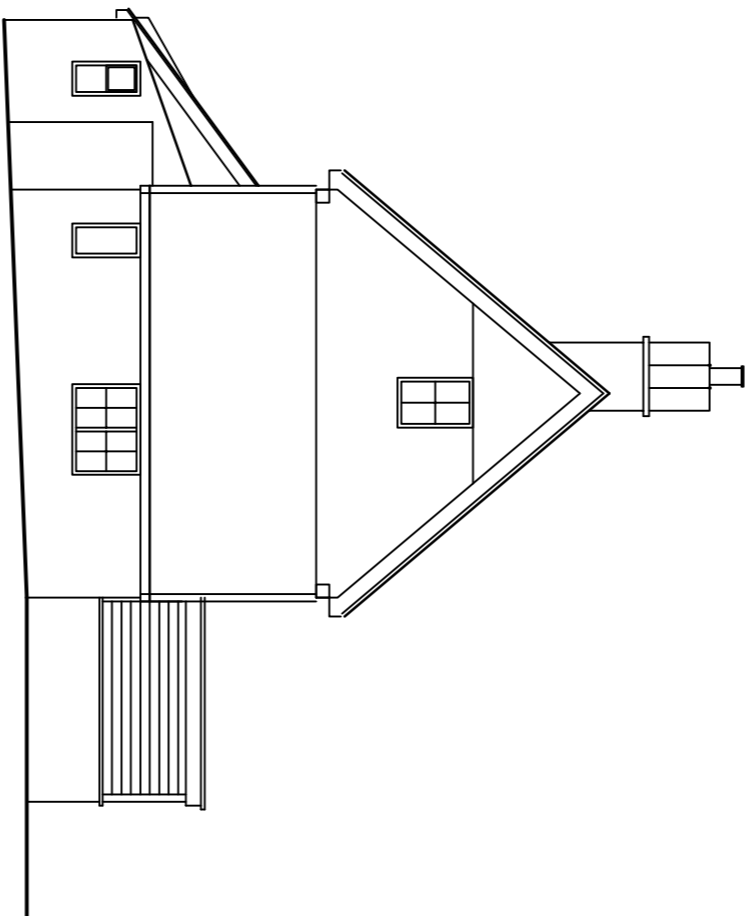


NORTH ELEVATION

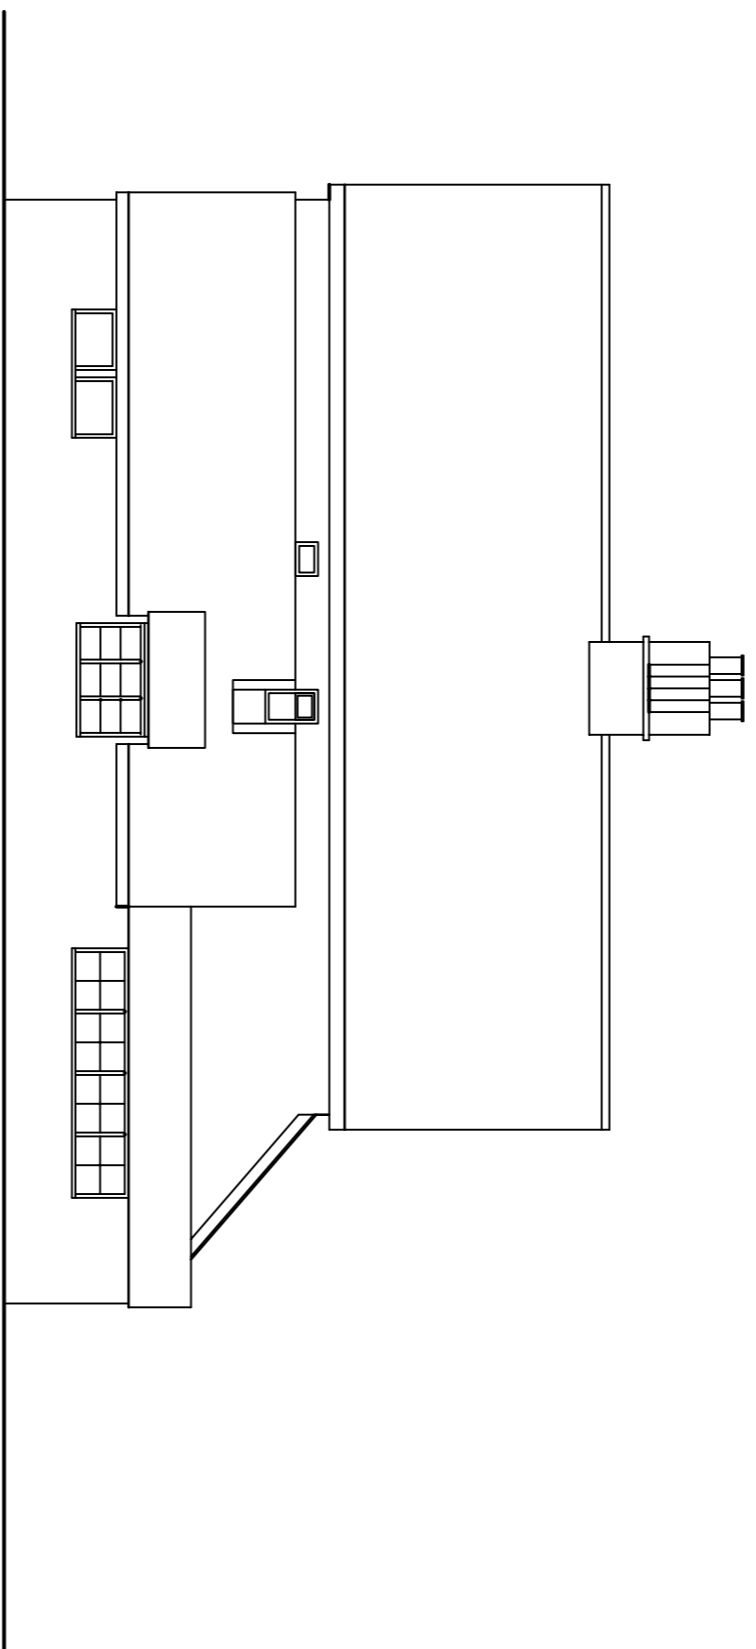


EAST ELEVATION

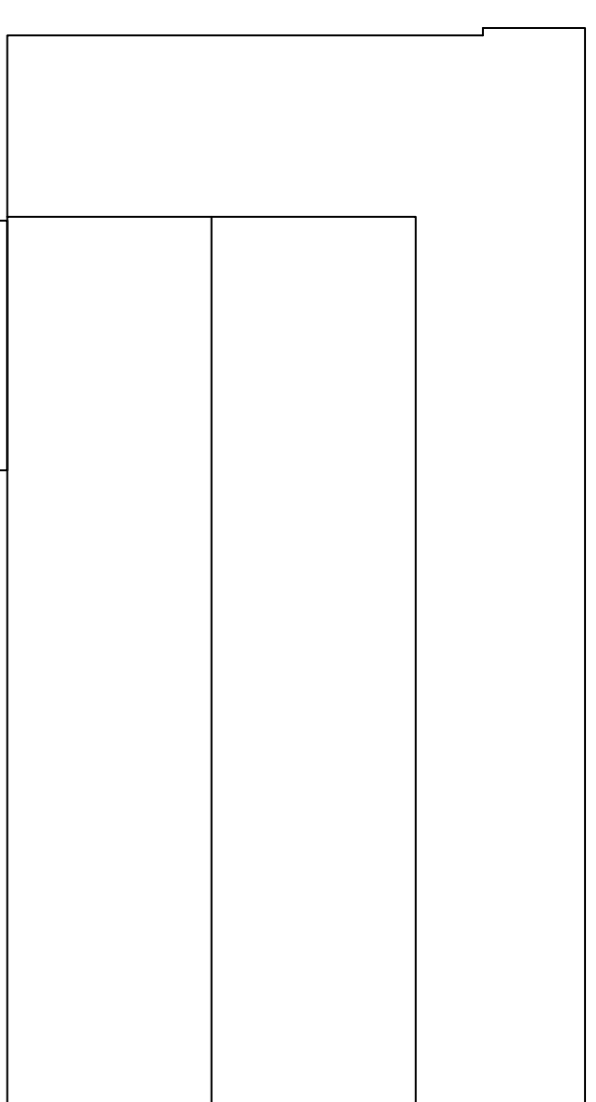


ROOF PLAN

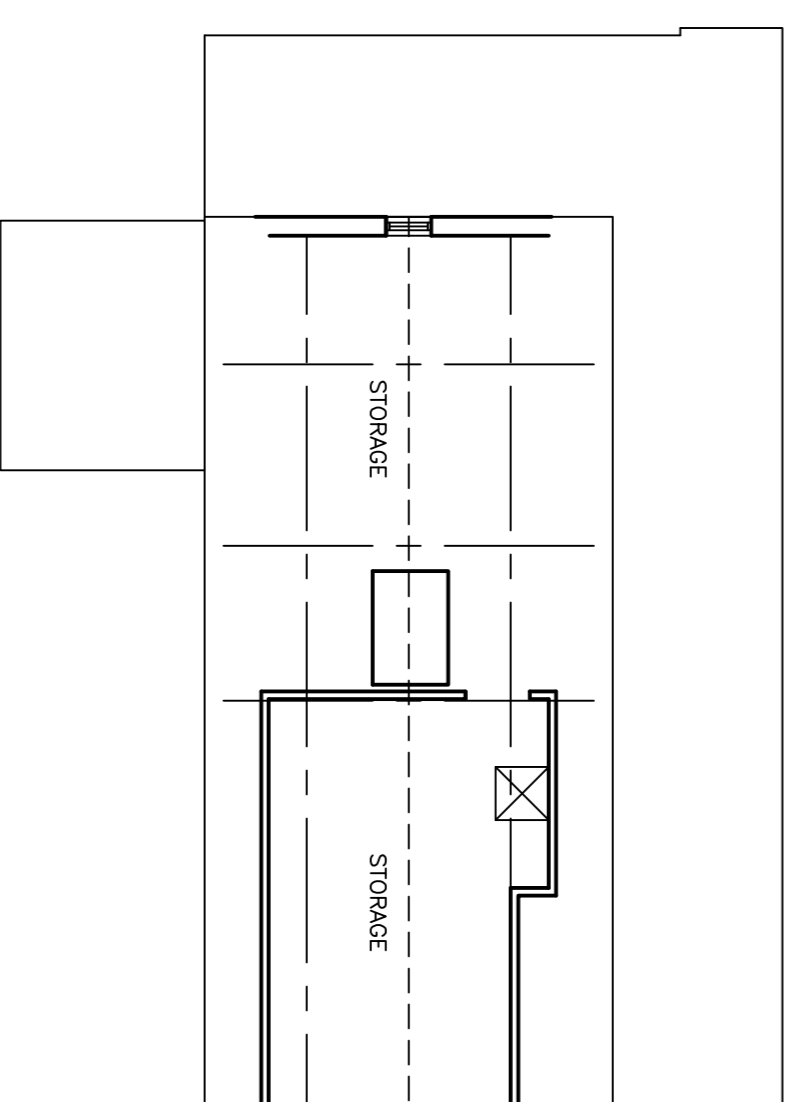



ATTIC PLAN

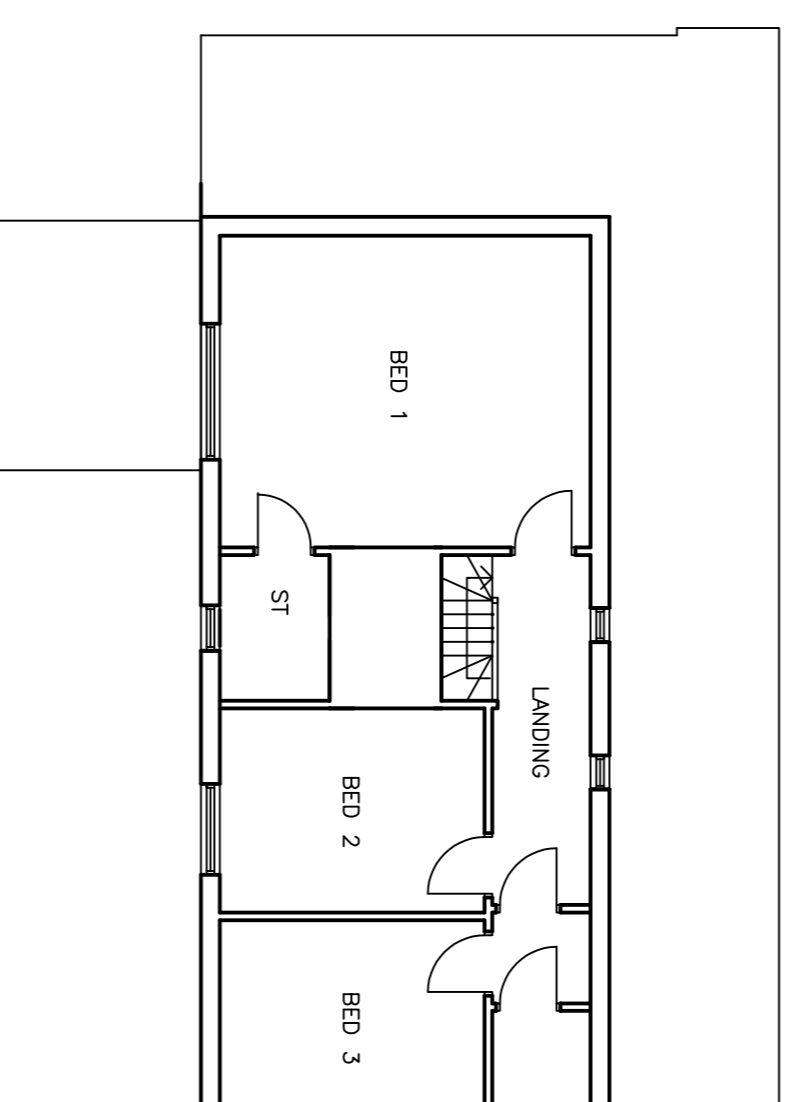

FIRST FLOOR PLAN

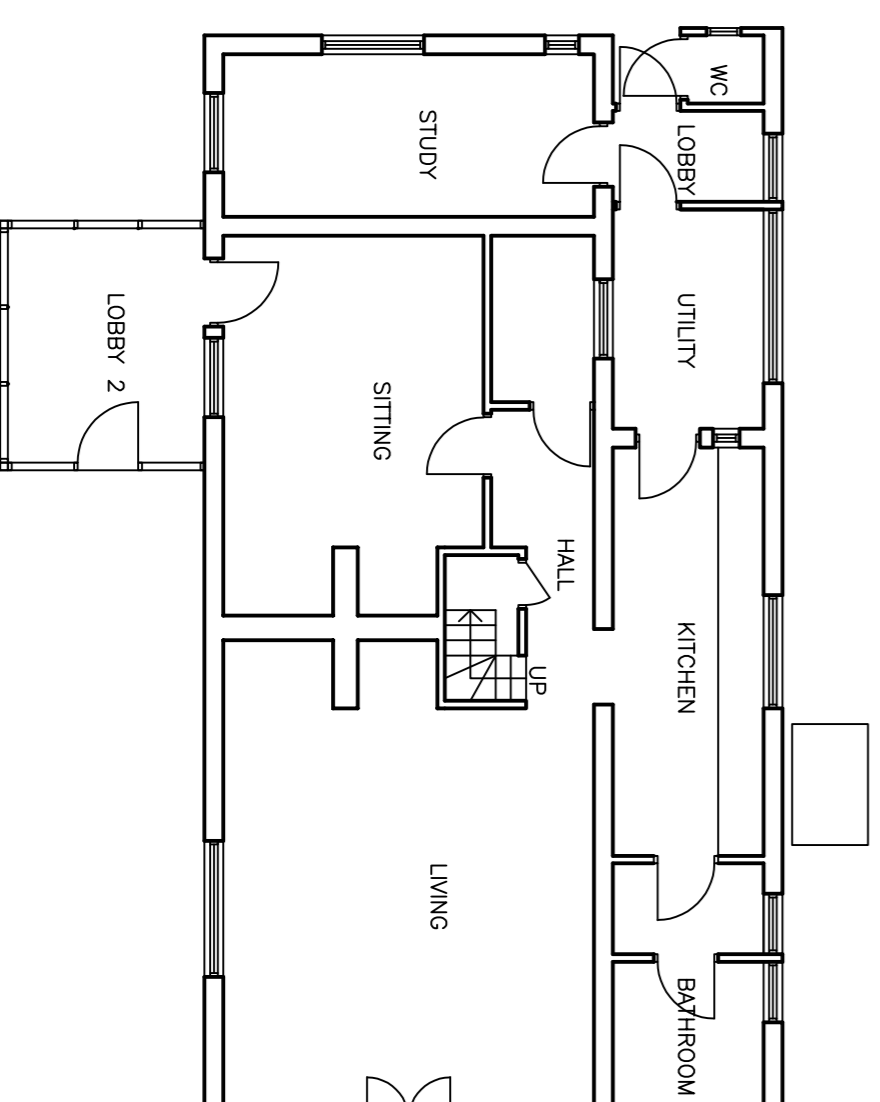

GROUND FLOOR PLAN

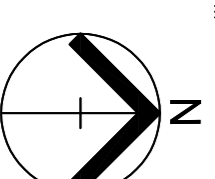 

Client: MR & MRS BROOKS
 Project: BATTIS FARM BASE GREEN
 Date: 24.01.2024
 Scale: 1:100@A1
 Drawing No: LP(B)BF-01
 Rev: .

The PROPOSED WORKS AND ELEVATIONS
 ENJOYING PLANS & ELEVATIONS
 Do not scale or copy any part of this drawing without the written consent of the architect. Any
 reproduction or use of this drawing in any form without the written consent of the architect is
 prohibited. This drawing is the property of the architect and is not to be used for any other project.