
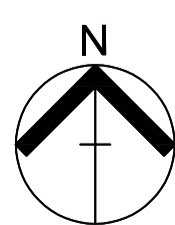
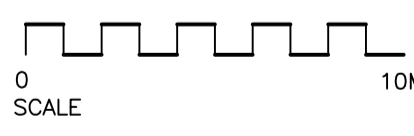
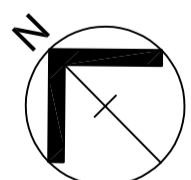
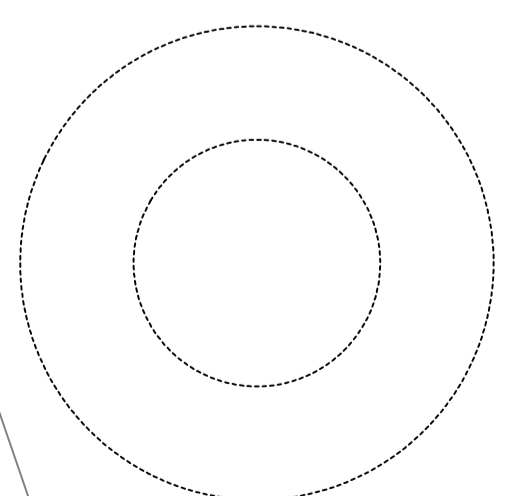
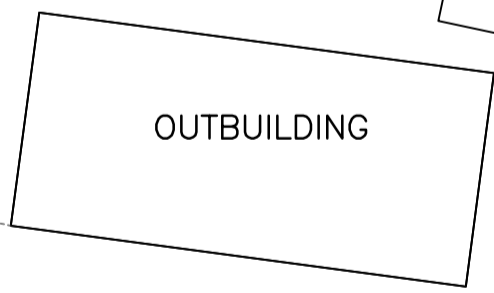
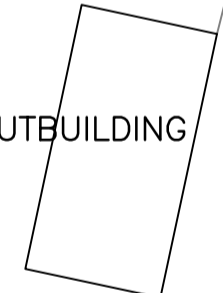
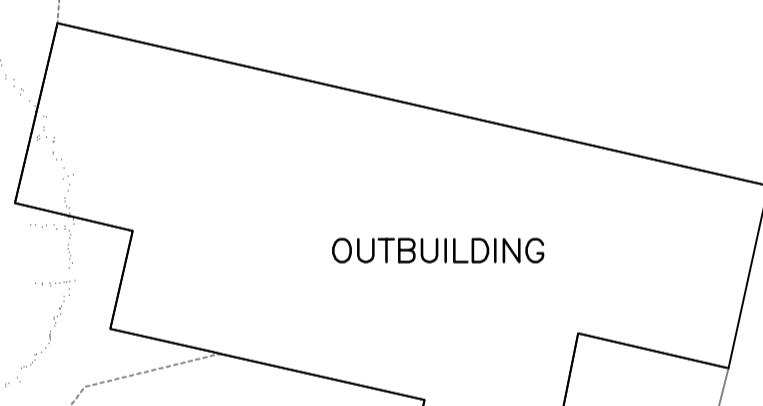
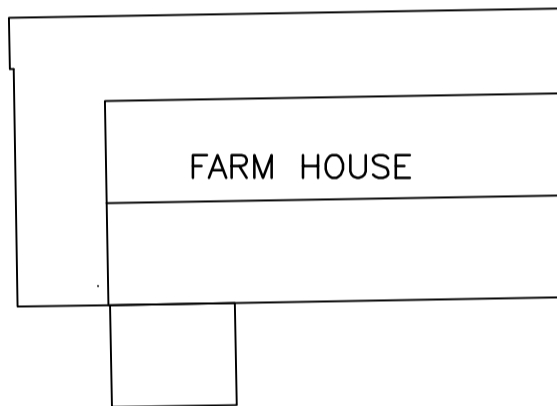
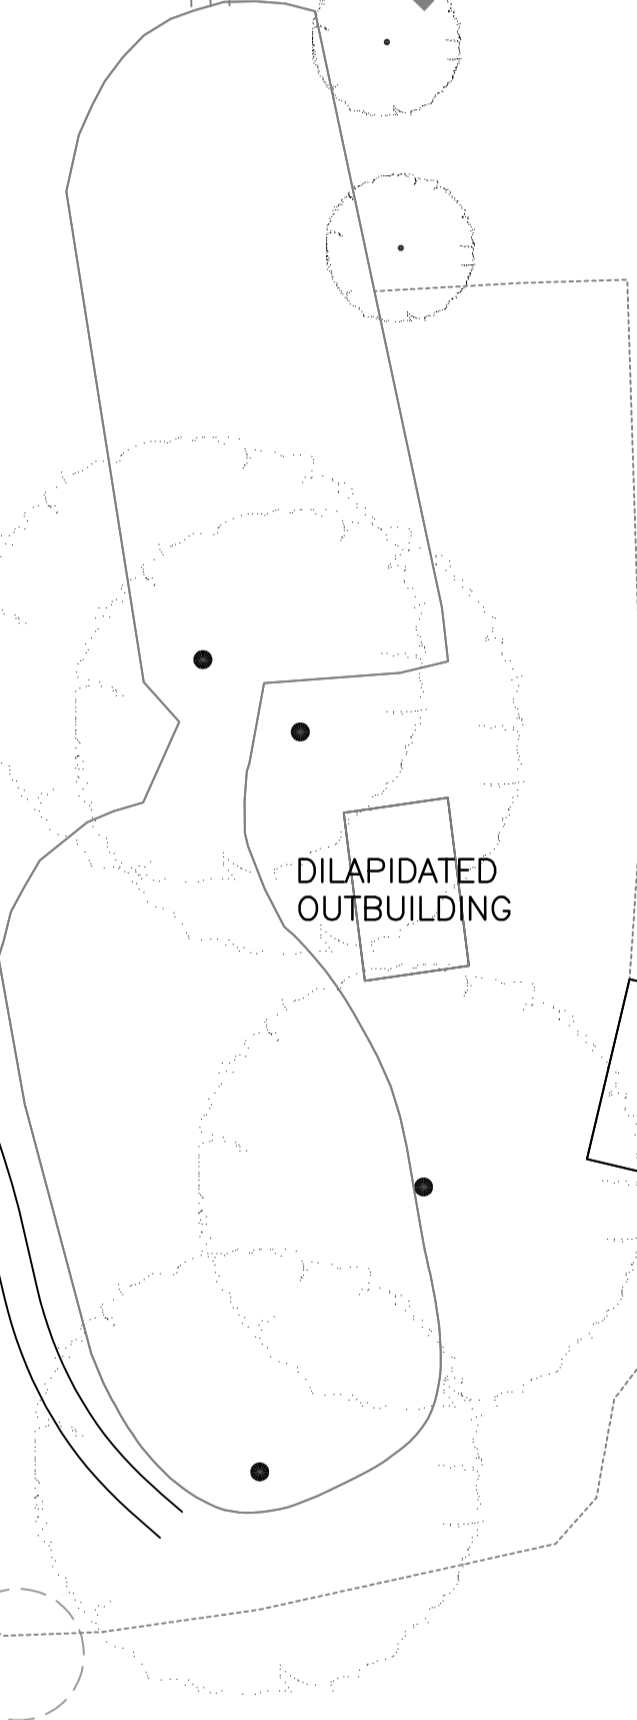
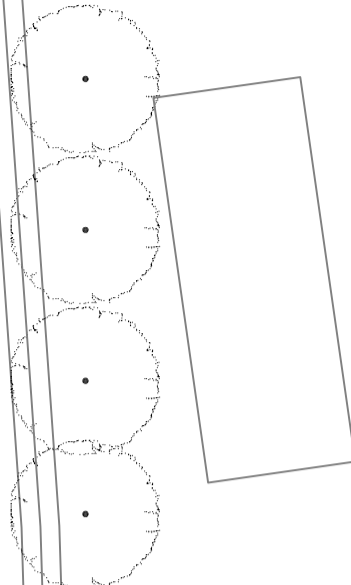


Pond

Pond

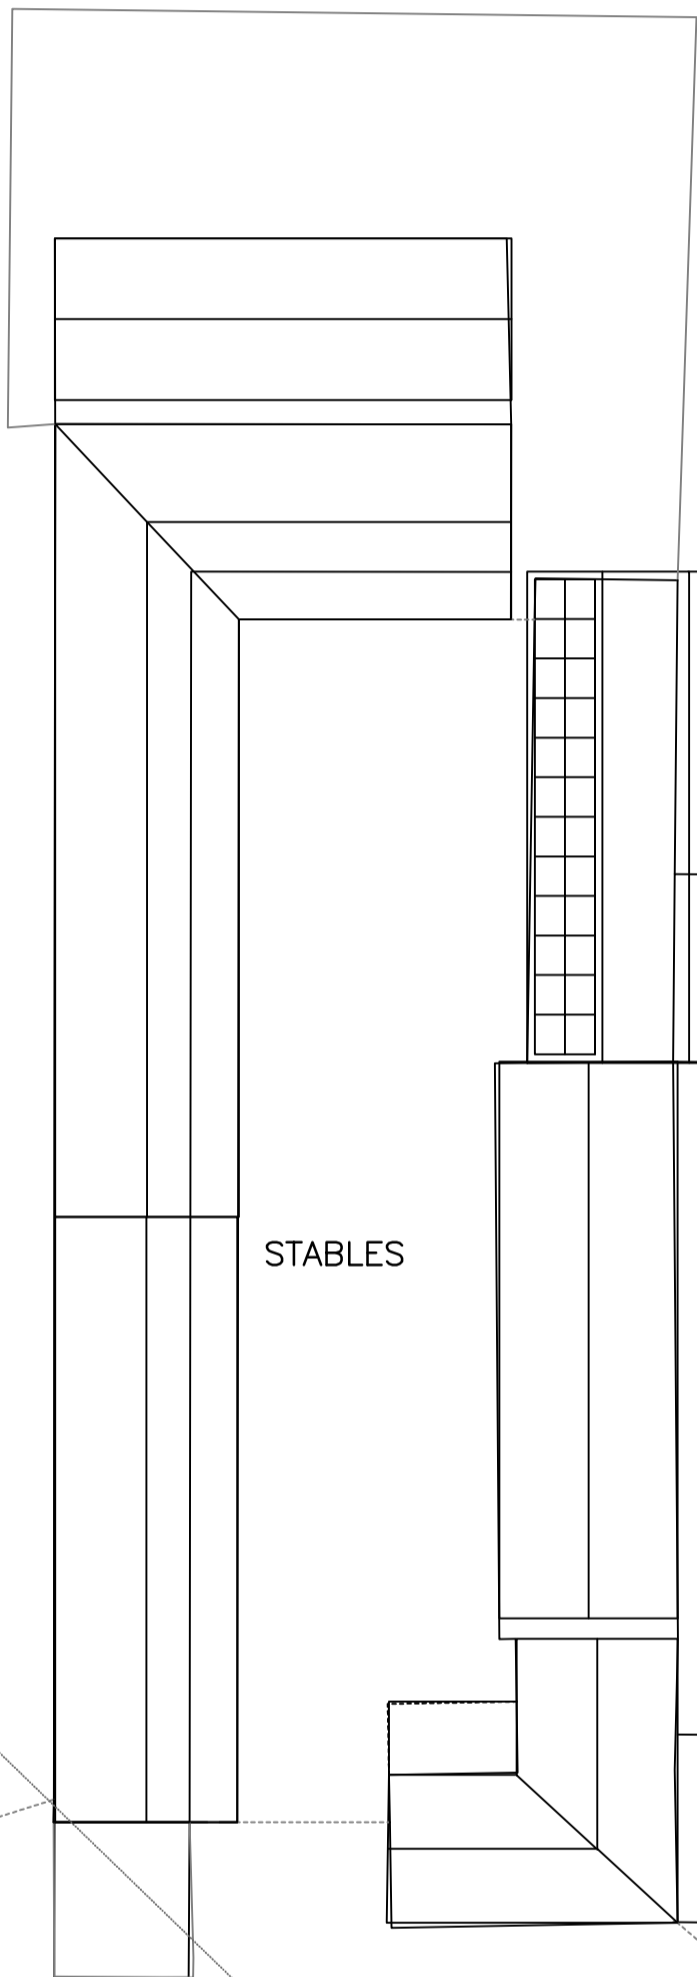

Client	MR & MRS BROOKS	Title	PROPOSED WORKS EXISTING SITE PLAN	Date	24.01.2024
Project	BATTS FARM BASE GREEN WETHERDEN IP14 3LS			Scale	1:200@A2
<small>Do not scale from this drawing. All dimensions and details to be verified prior to commencement of works. Any disparities to be reported to CD. A copyright exists on this drawing and all works pertaining to this project.</small>				Drawing No.	L(PL)BF.S01
				Rev.	