




WEST ELEVATION

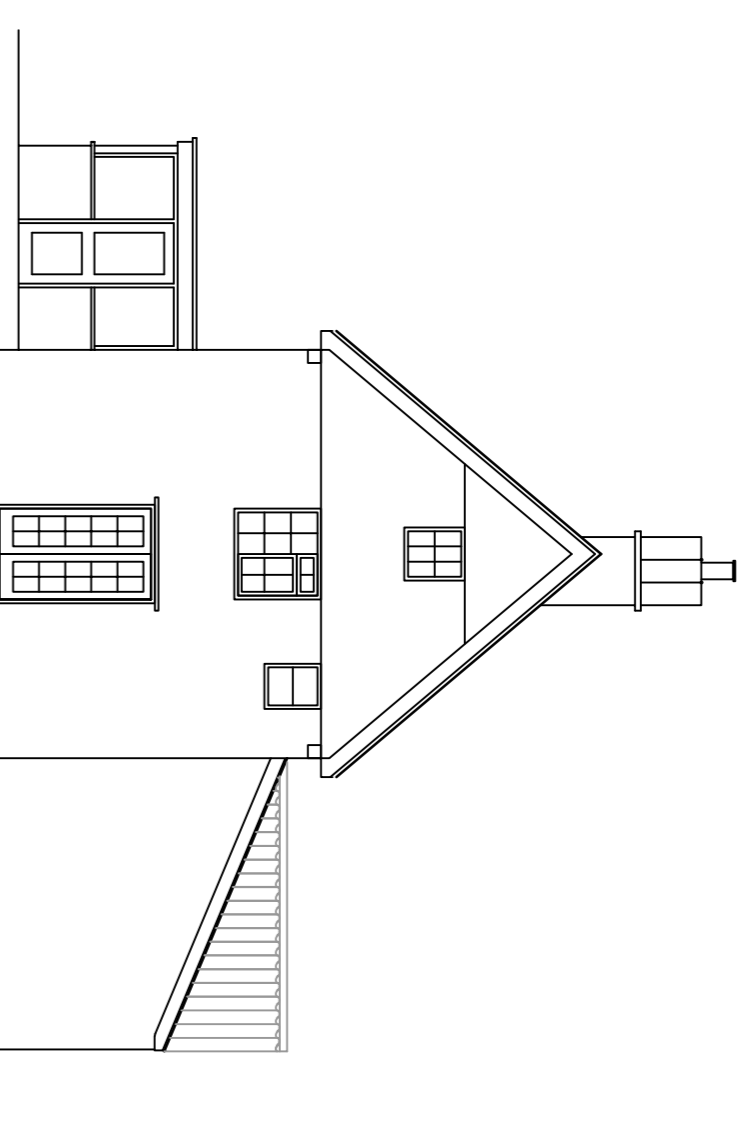


SOUTH ELEVATION

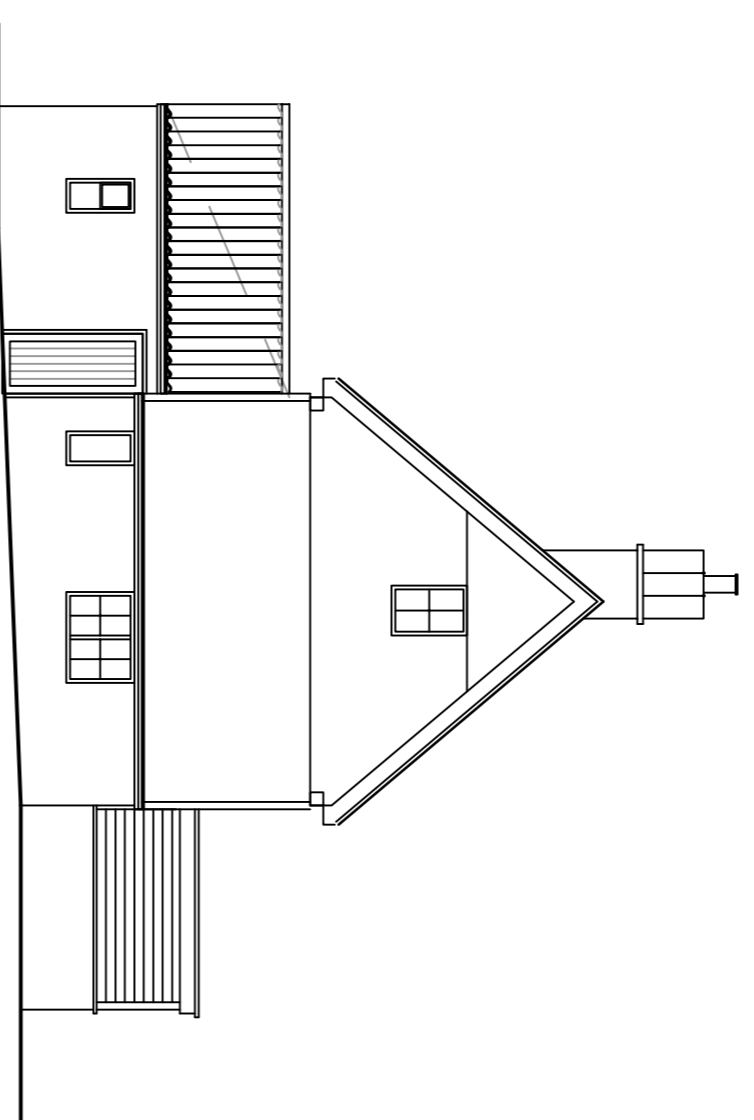


NORTH ELEVATION

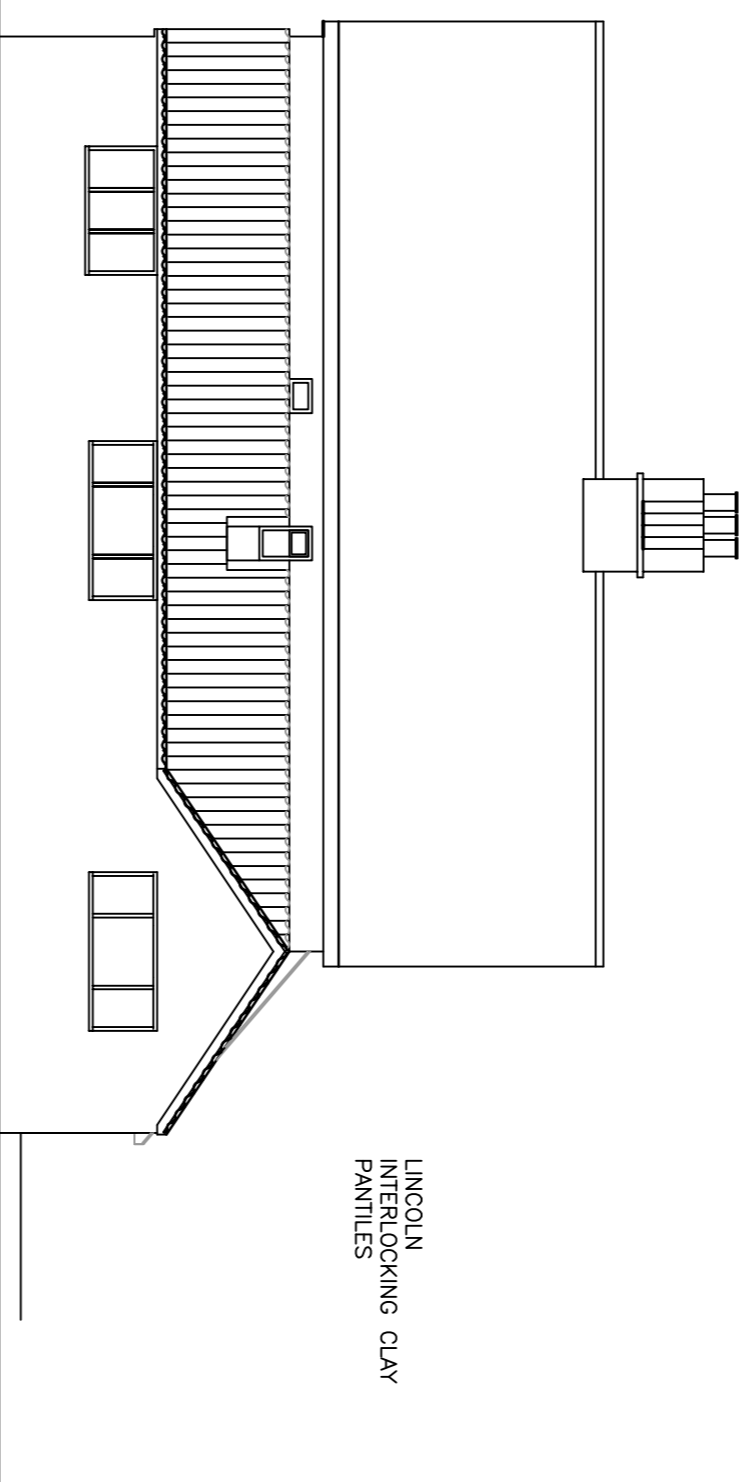



EAST ELEVATION

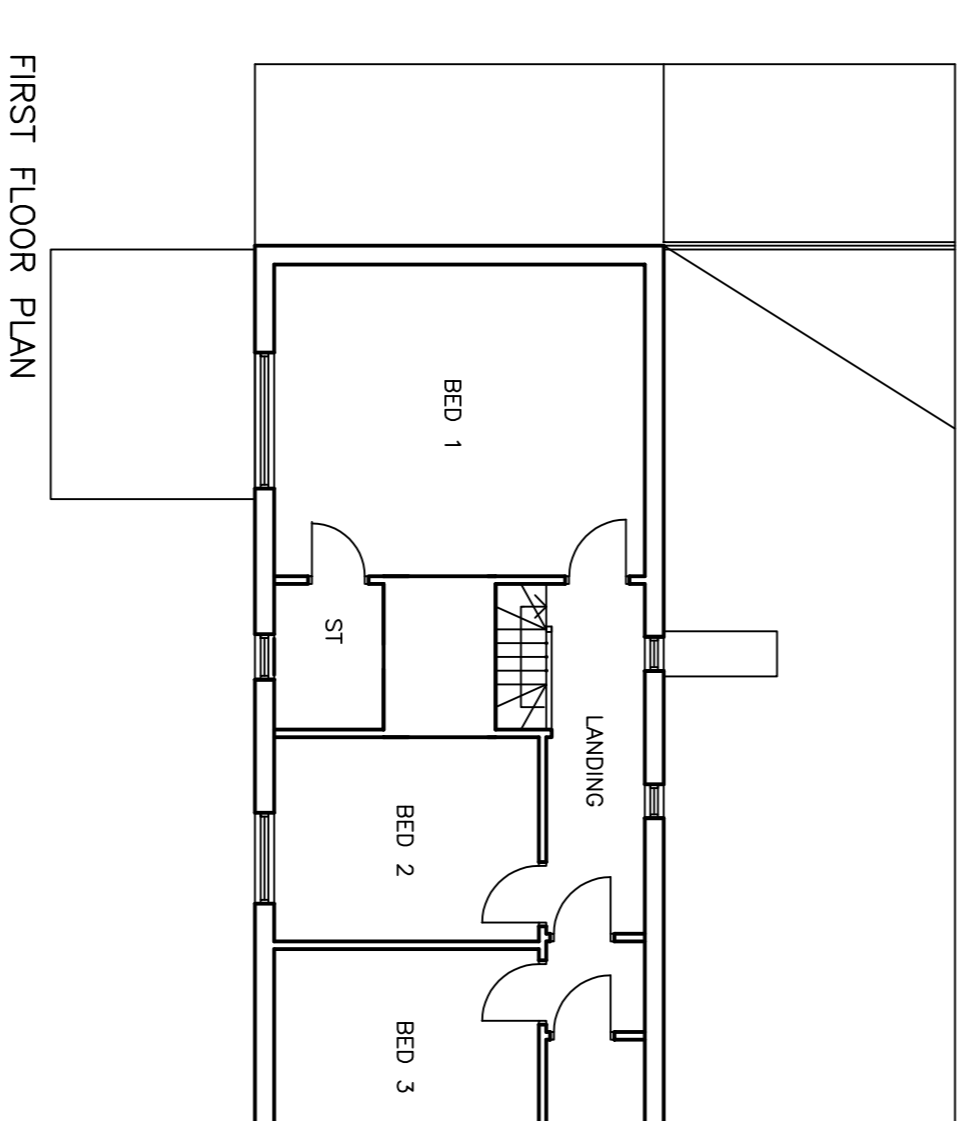

FIRST FLOOR PLAN

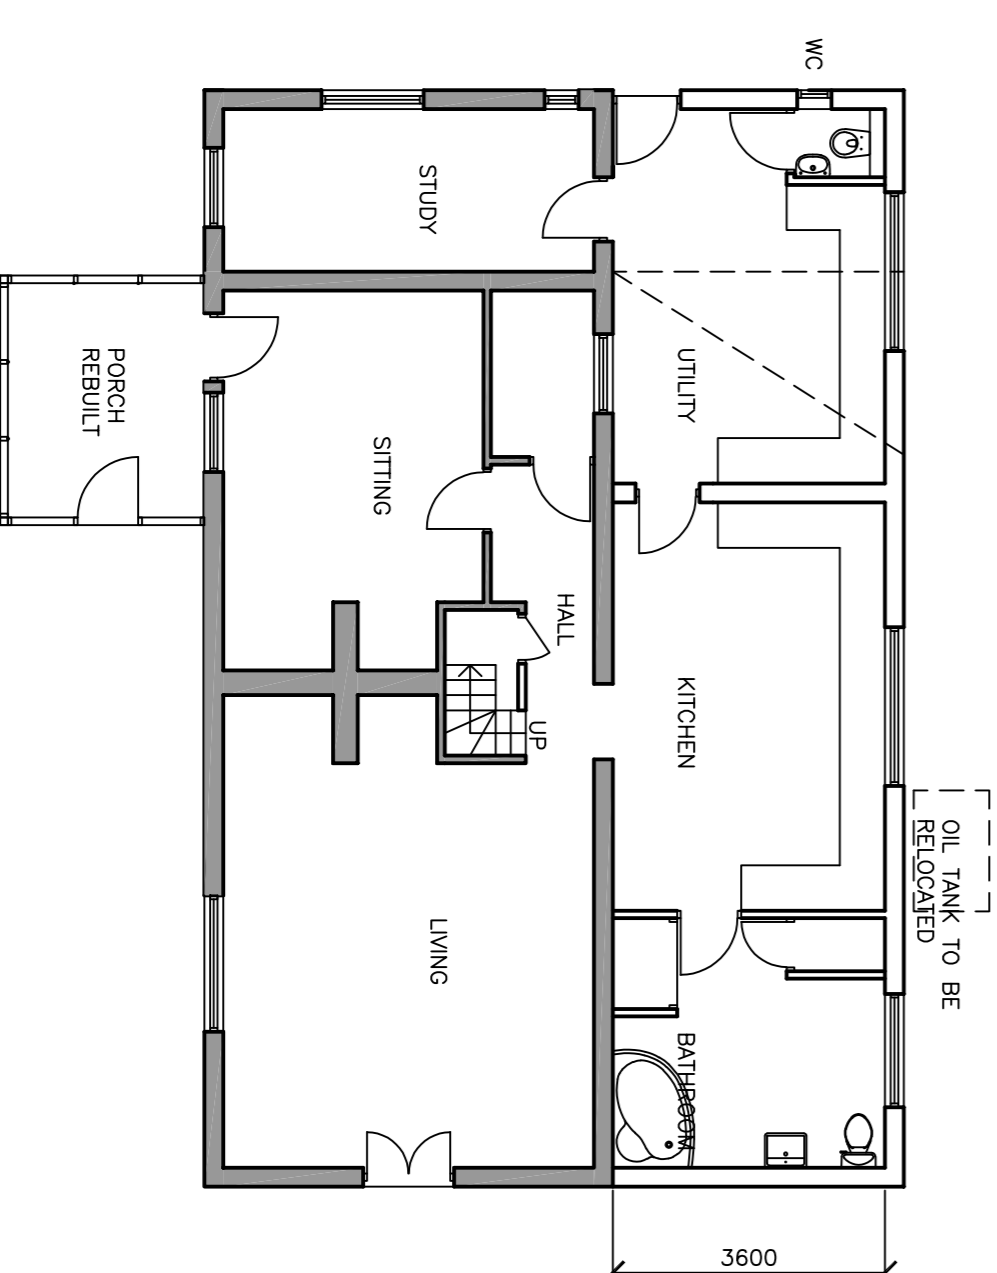

GROUND FLOOR PLAN

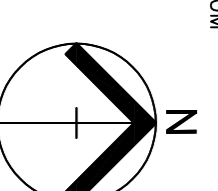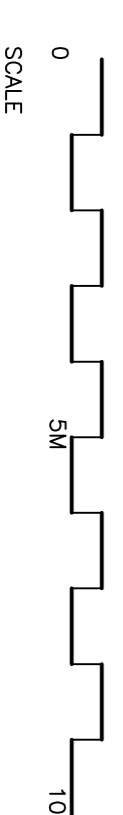

| | | | |
|------------|-------------------------|-------------|-----------------------------|
| Client | MR & MRS BROOKS | Date | 24.01.2024 |
| Project | BATTS FARM BASE GREEN | The | PROPOSED WORKS & ELEVATIONS |
| Drawn by | WENTWORTH J.P. & S.J.S. | Scale | 1:100@A1 |
| Checked by | L.P.J.B.F. 02 | Drawing No. | L.P.J.B.F. 02 |
| Rev. | | | |

Do not scale dimensions and details to be verified prior to commencement of work. Any alterations to be reported in a separate note on the drawing and all work pertaining to this project.